





1 PROPOSED WEST ELEVATION
SCALE: 3/16" = 1'-0"



ALUMINUM STOREFRONT SYSTEM, BLACK

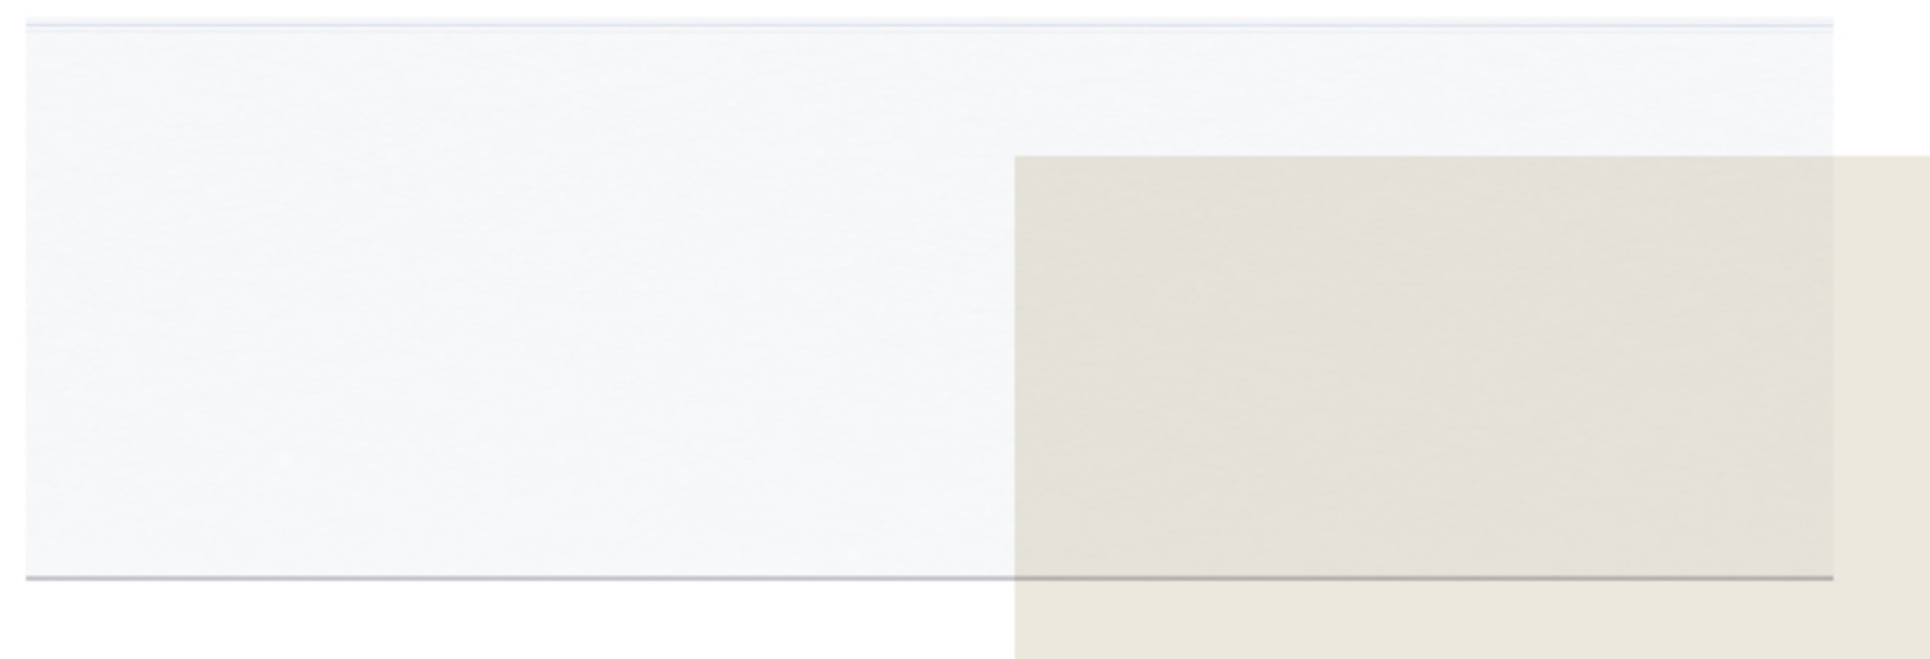

CERA CLAD FIBERCEMENT PANELS,
CASHMERE SMOOTH "HINT OF VANILLA"

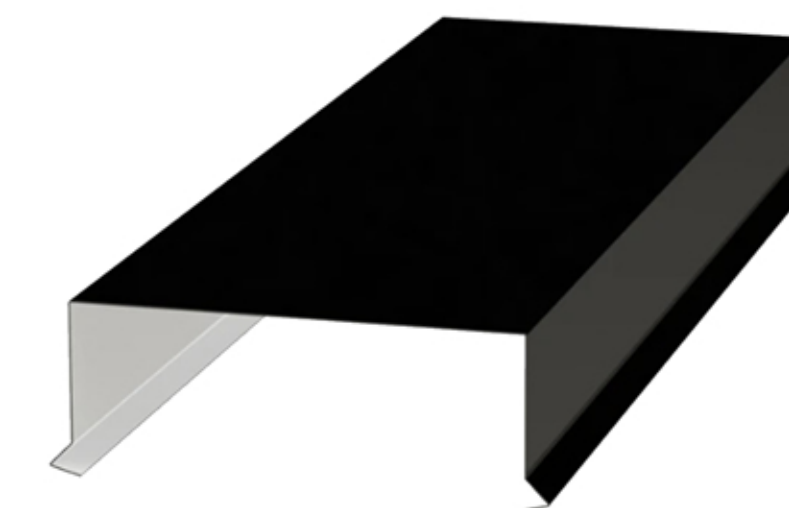

PREFINISHED ALUMINUM WALL
COPING, BLACK



ALUMINUM AWNING VENT
WINDOW, BLACK



BELDEN BRICK, FACEBRICK "SEAL BROWN VELOUR"

REV.	DATE

LS ARCHITECTS
22082 LORAN ROAD
FAIRVIEW PARK, OHIO 44126
PHONE 208-403-9854 FAX 440-719-8837



LEON S. SAMPAT
LICENSE# 13053
EXPIRATION DATE 12/31/2027

ALTERATIONS FOR:
RISE SCHOOL
1299 COLUMBIA RD.
WESTLAKE, OH

JOB NO: 25-173

DATE: 02.04.2026

ISSUE: REVIEW

SHEET:

M.1