



KEYNOTE LEGEND


- 1. SHOU SUGI BAN SIDING
- 2. STOREFRONT SYSTEM
- 3. GARAGE DOOR
- 4. METAL ROOF SYSTEM
- 5. SUNSHADE LOUVER
- 6. INDUSTRIAL SKYLIGHT
- 7. CHIMNEY

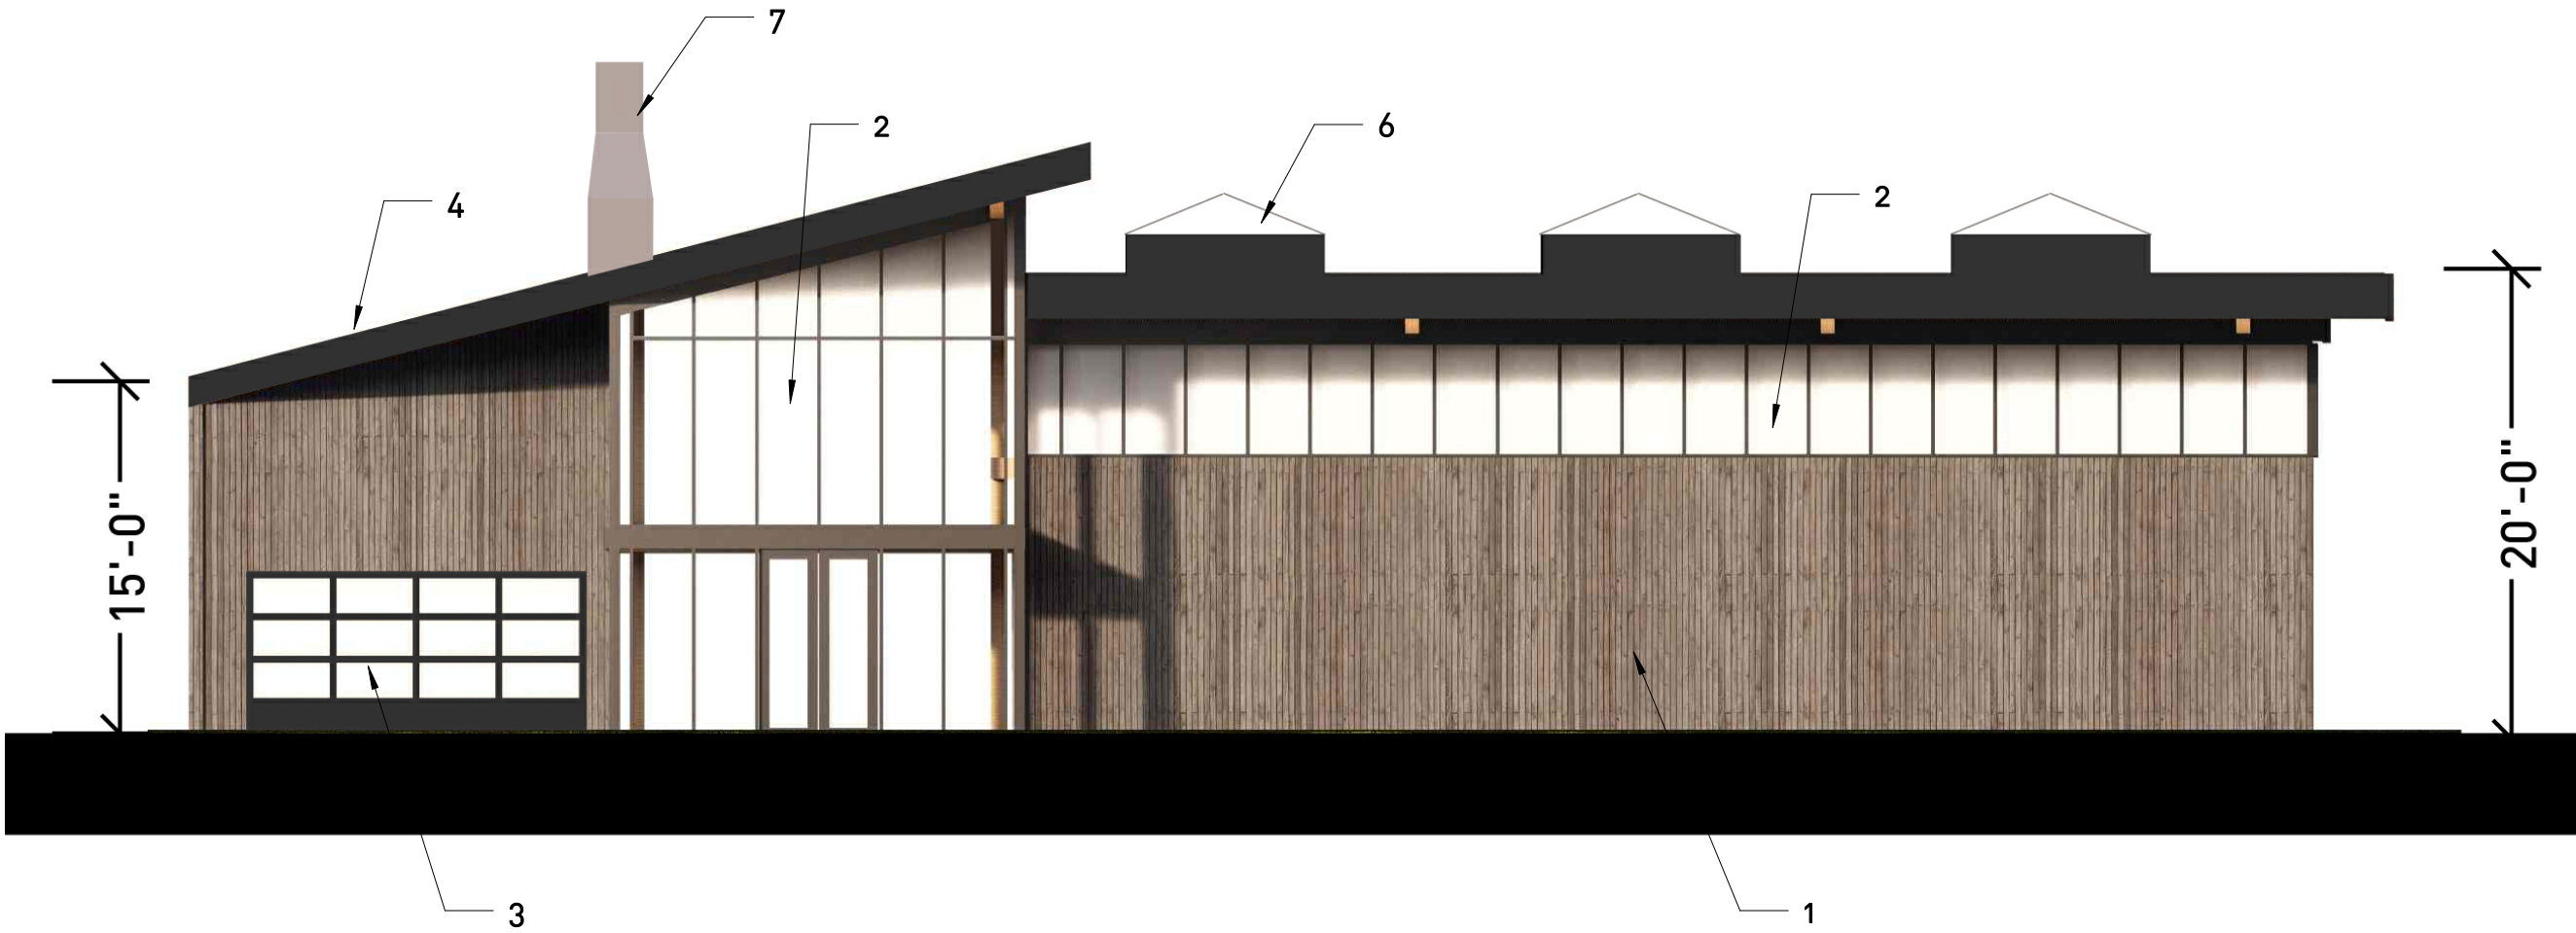


4
A402
WOODSHOP - WEST
SCALE: 1/8" = 1'-0"

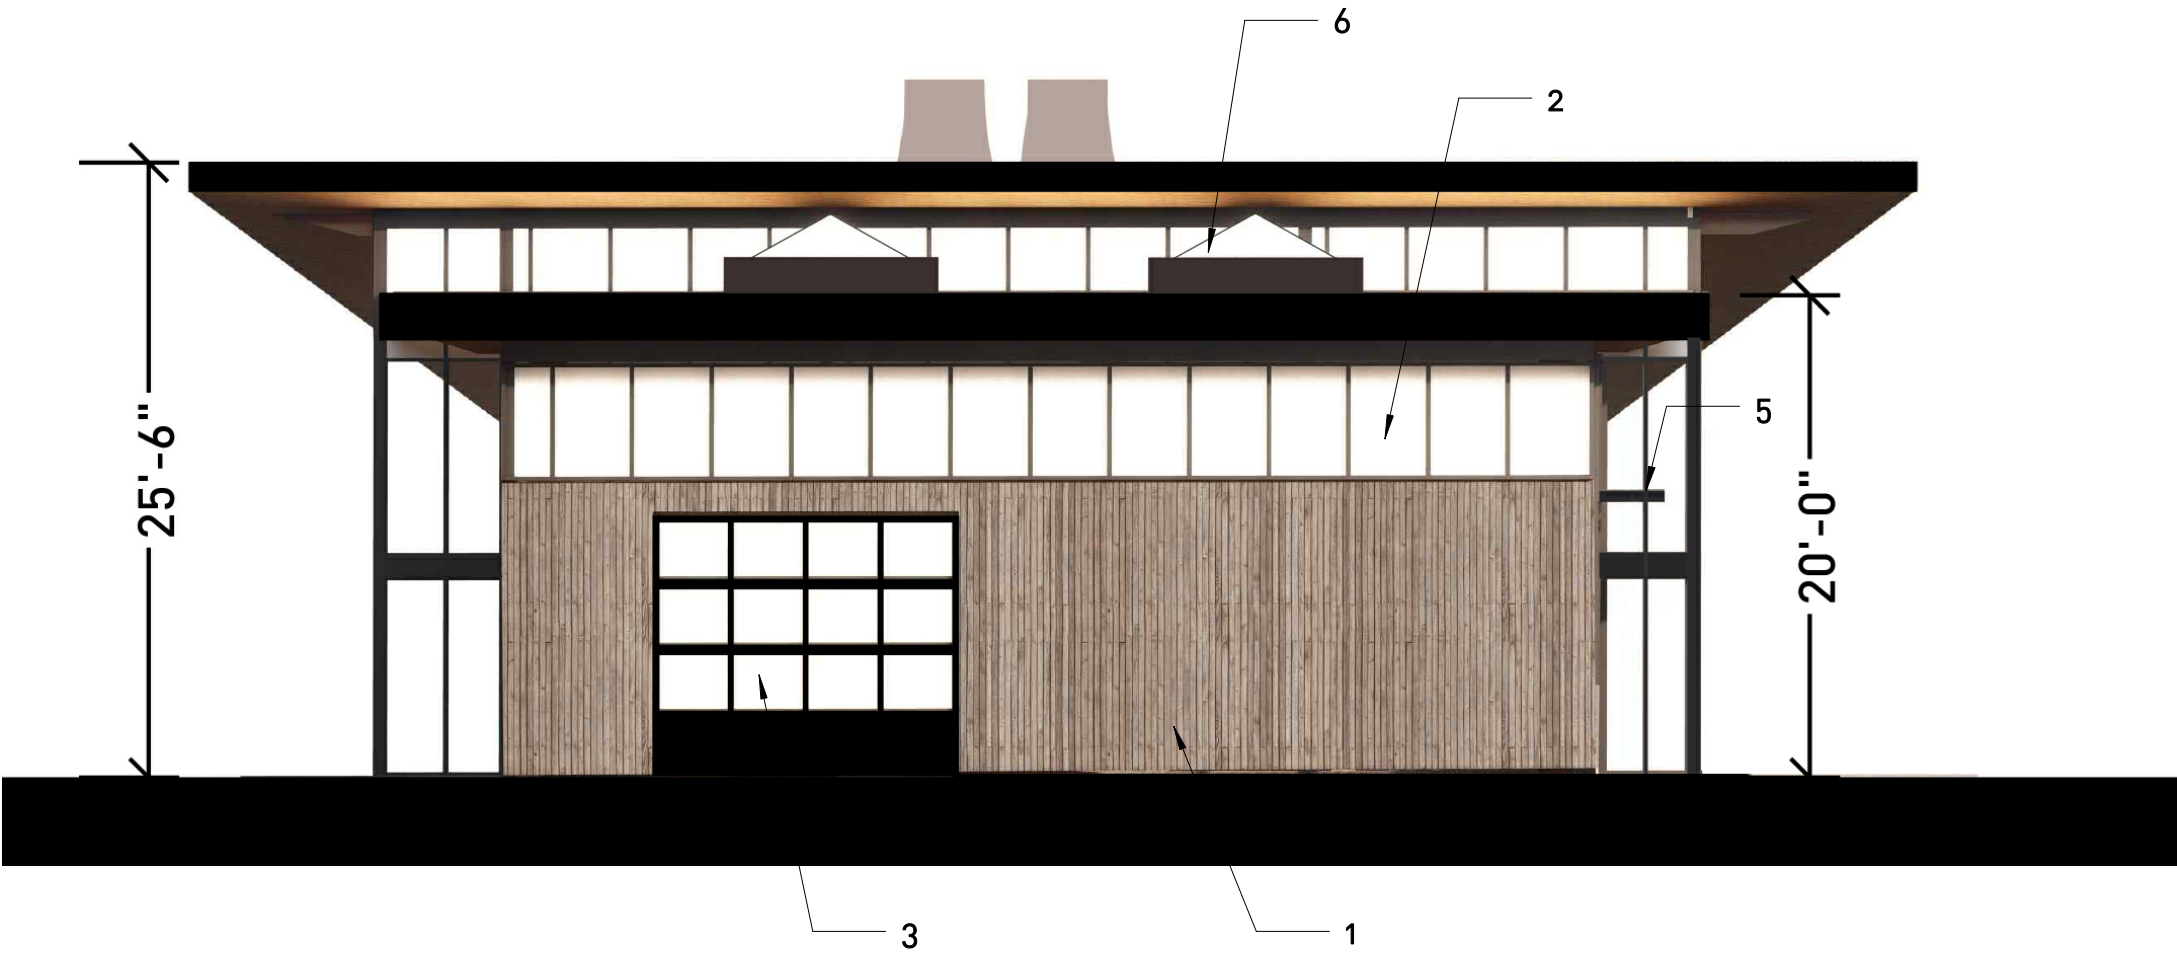

2
A402
WOODSHOP - SOUTH
SCALE: 1/8" = 1'-0"

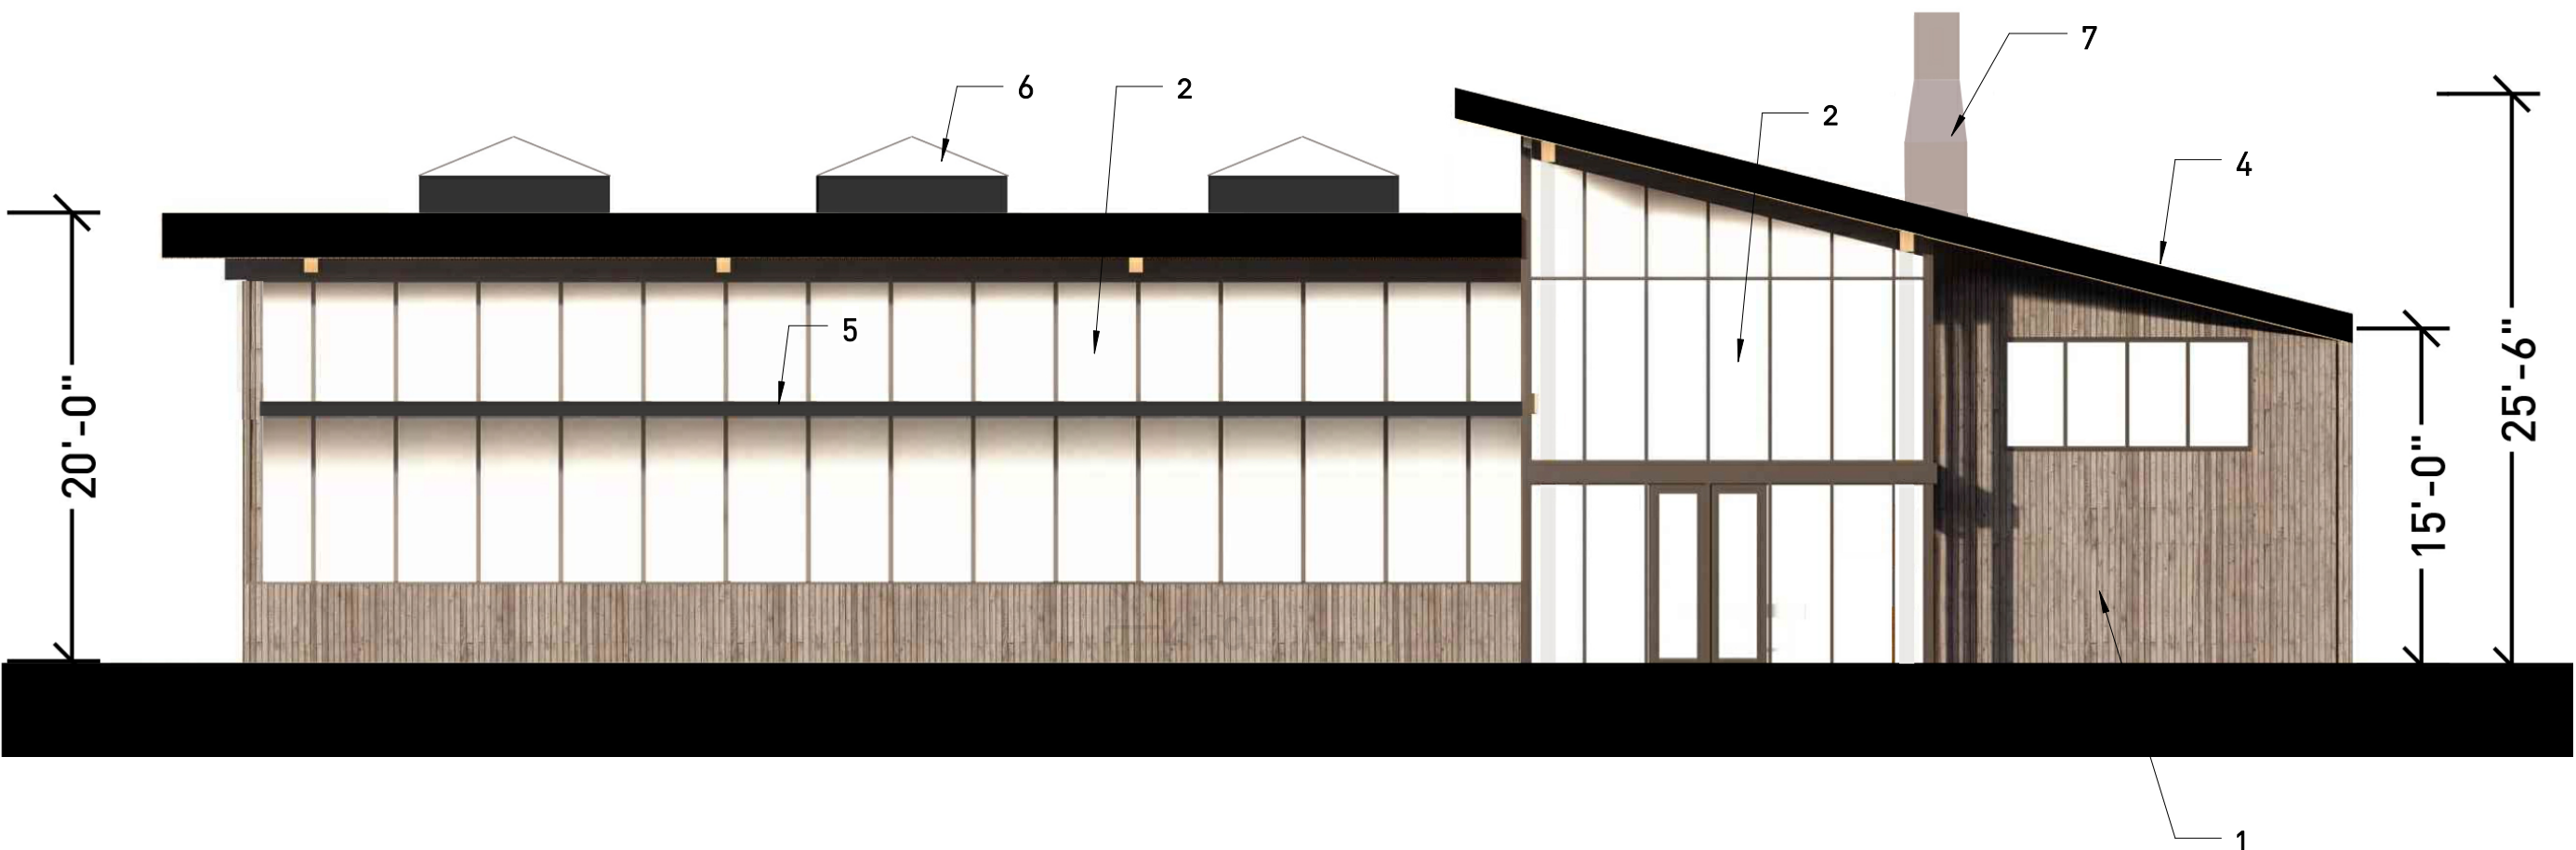

3
A402
WOODSHOP - EAST
SCALE: 1/8" = 1'-0"

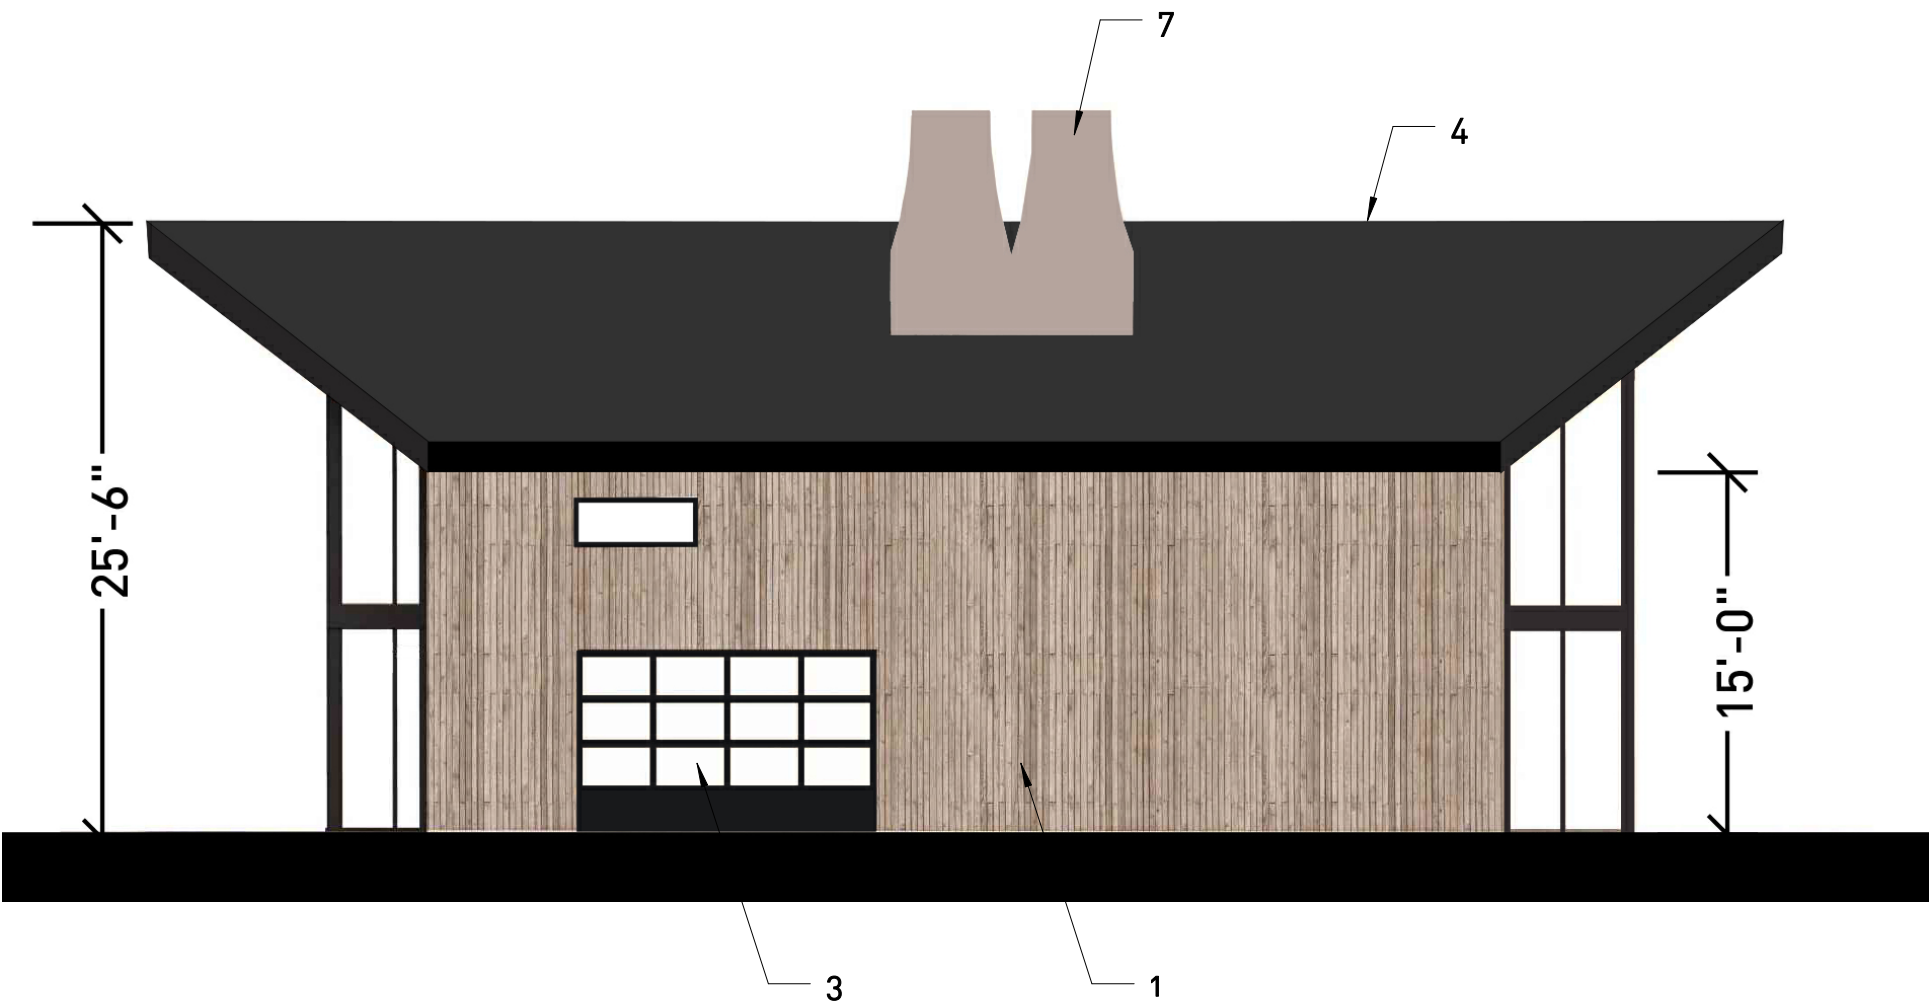

1
A402
WOODSHOP - NORTH
SCALE: 1/8" = 1'-0"

VIKING PARKWAY

PROJECT ADDRESS:
3107 VIKING PARKWAY
WESTLAKE, OH 44145

ISSUE DESCRIPTION DATE
SD 06.03.2026

ISSUE/DATE:

THESE DRAWINGS, DESIGN, CONCEPT AND INFORMATION ARE THE EXCLUSIVE PROPERTY OF AODK, INC. THEY ARE FOR CONSTRUCTION ONLY AT THE SITE INDICATED.

UNAUTHORIZED USE, ALTERATION OR REPRODUCTION OF THE DOCUMENTS AND DESIGN IS PROHIBITED WITHOUT WRITTEN PERMISSION FROM AODK, INC.

JOB NO.: 25.19

SHEET TITLE: EXTERIOR ELEVATIONS - WOODSHOP BUILDING

SHEET NO.: A402