


Statistics						
Description	Symbol	Avg	Max	Min	Max/Min	Avg/Min
Calc Zone #2	+	1.5 fc	34.8 fc	0.0 fc	N/A	N/A

Schedule											
Symbol	Label	Image	QTY	Catalog Number	Description	Lamp	Number Lamps	Lumens per Lamp	LLF	Wattage	Polar Plot
□	AA		4	ARC1 LED P1 50K	ARC1 LED WITH P1 - PERFORMANCE PACKAGE, 5000K		1	1464	1	10.8751	
○	BB		10	LDN6 ALO3 @25LM SWW1 @50K AR LSS	6IN LDN Downlight 2500LM 5000K Clear Semi-Specular MTD IN CANOPY 10' AFF		1	3364	1	32.48	
◻	CC		4	DSX0 LED P1 50K 80CRI T4M	D-Series Size 0 Area Luminaire P1 Performance Package 5000K CCT 80 CRI Type 4 Medium MOUNTED ON 15H ALUM POLE		1	4484	1	33.21	

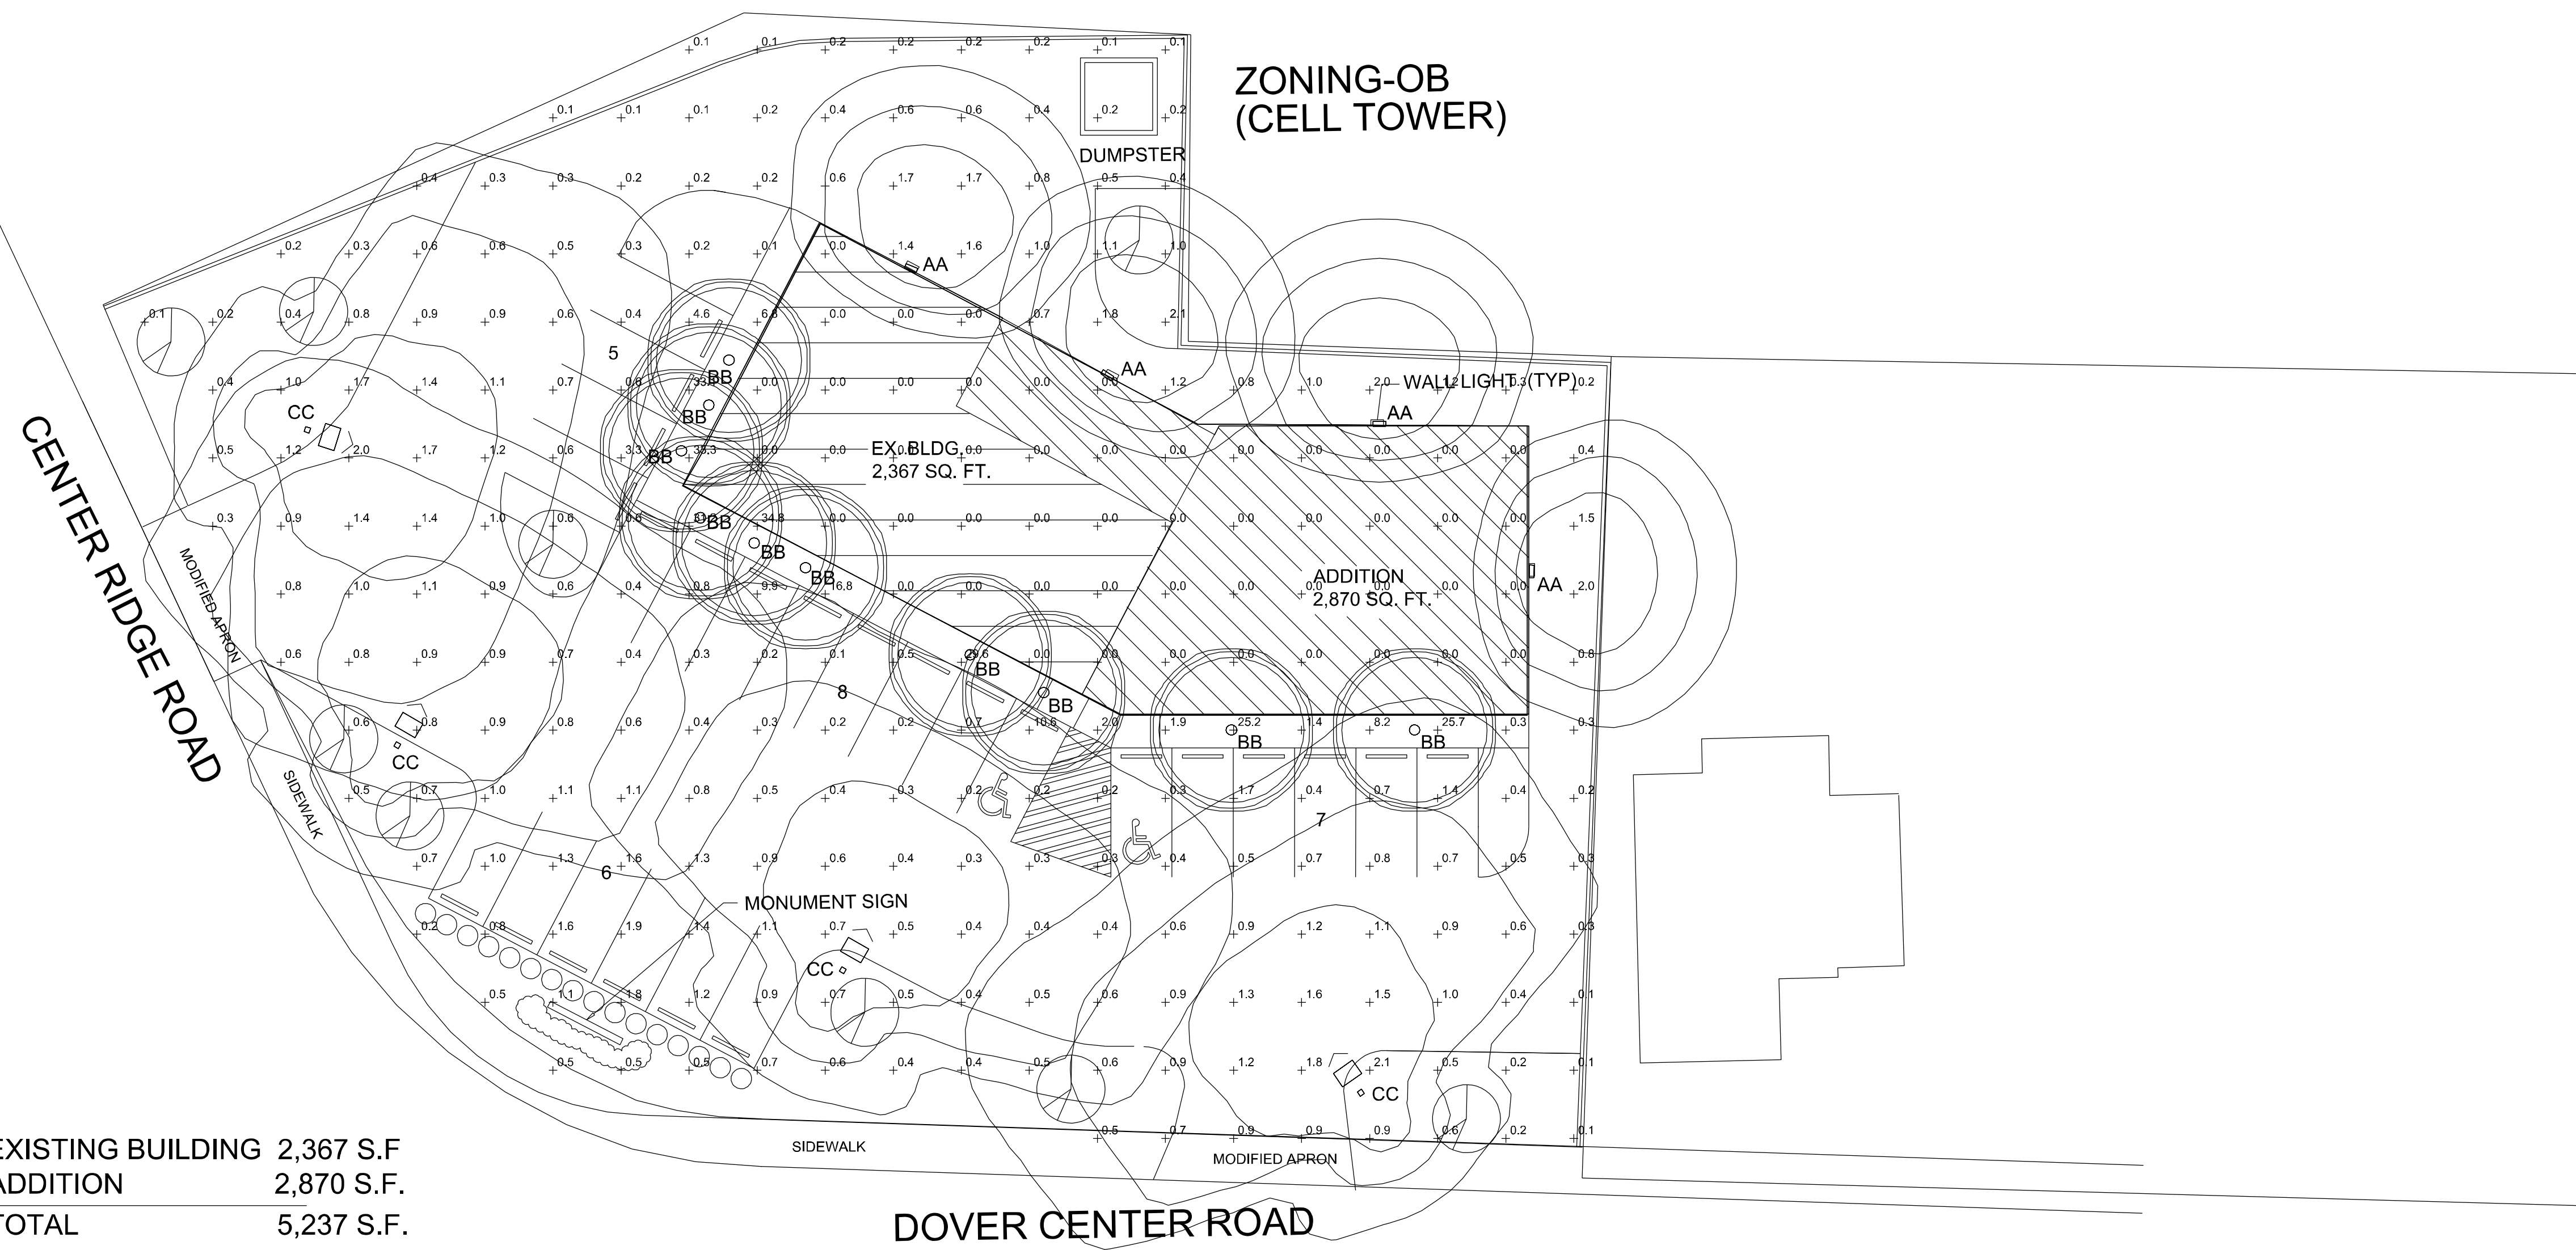

EXISTING BUILDING 2,367 S.F.  
 ADDITION 2,870 S.F.  
 TOTAL 5,237 S.F.

PARCEL: 212-30-015  
 CORNER LOT = 27,423 SQ. FT. (.63 ACRES)  
 LOT COVERAGE = 5,490 / 27,423 X 100 = 17.3 (20.5%)  
 PARKING REQUIRED = 20  
 PARKING SHOWN = 24



FISCHER & ASSOCIATES



ARCHITECTS INC.

554 West Ninth Street  
 Lorain, Ohio 44052  
 Tel: (440) 315-2300

E mail: andrea@fischerarch.com

Fischer & Associates 2020 ©

ISSUE: DATE:

REVIEW 5/12/26

Client Name/Project Name/Address

REMODEL & ADDITION

**FARAJ PLAZA**

27210 CENTER RIDGE ROAD  
 WESTLAKE, OHIO 44145

Drawing Name

PROPOSED SITE PLAN

Fischer Project Number

22.002A

SHEET #

**E-1**

Seal

