



1 NORTH ELEVATION

SCALE: 1/4"=1'-0"

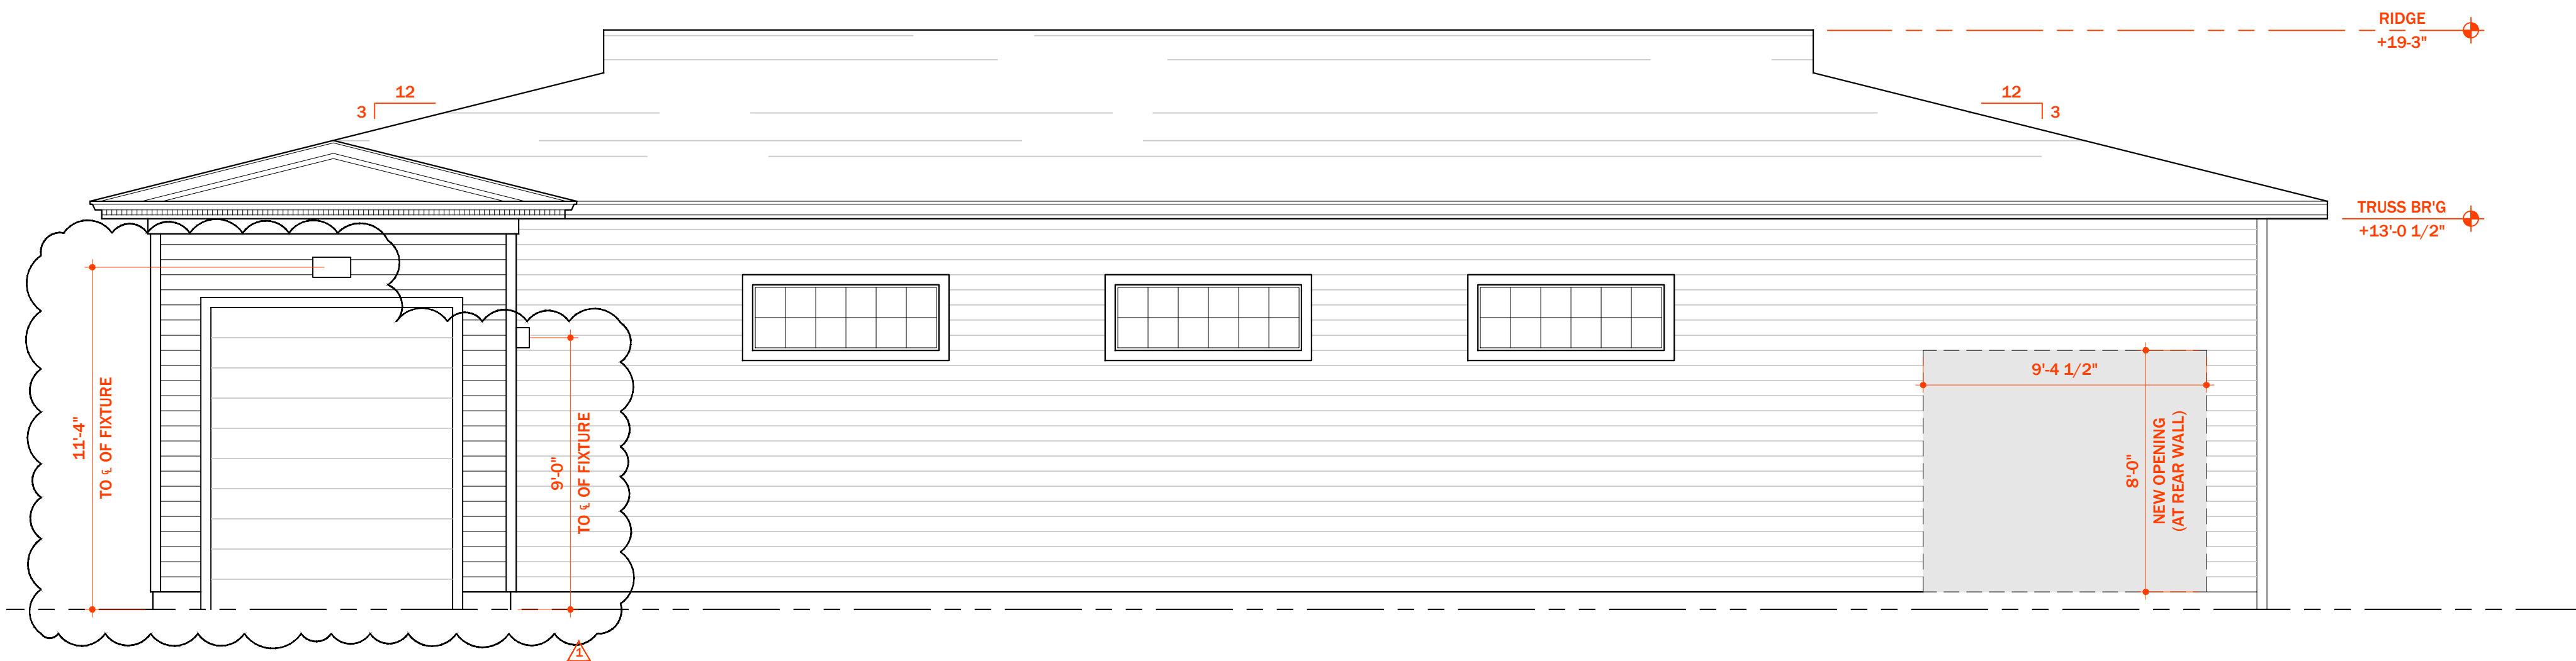

4 SOUTH ELEVATION


SCALE: 1/4"=1'-0"

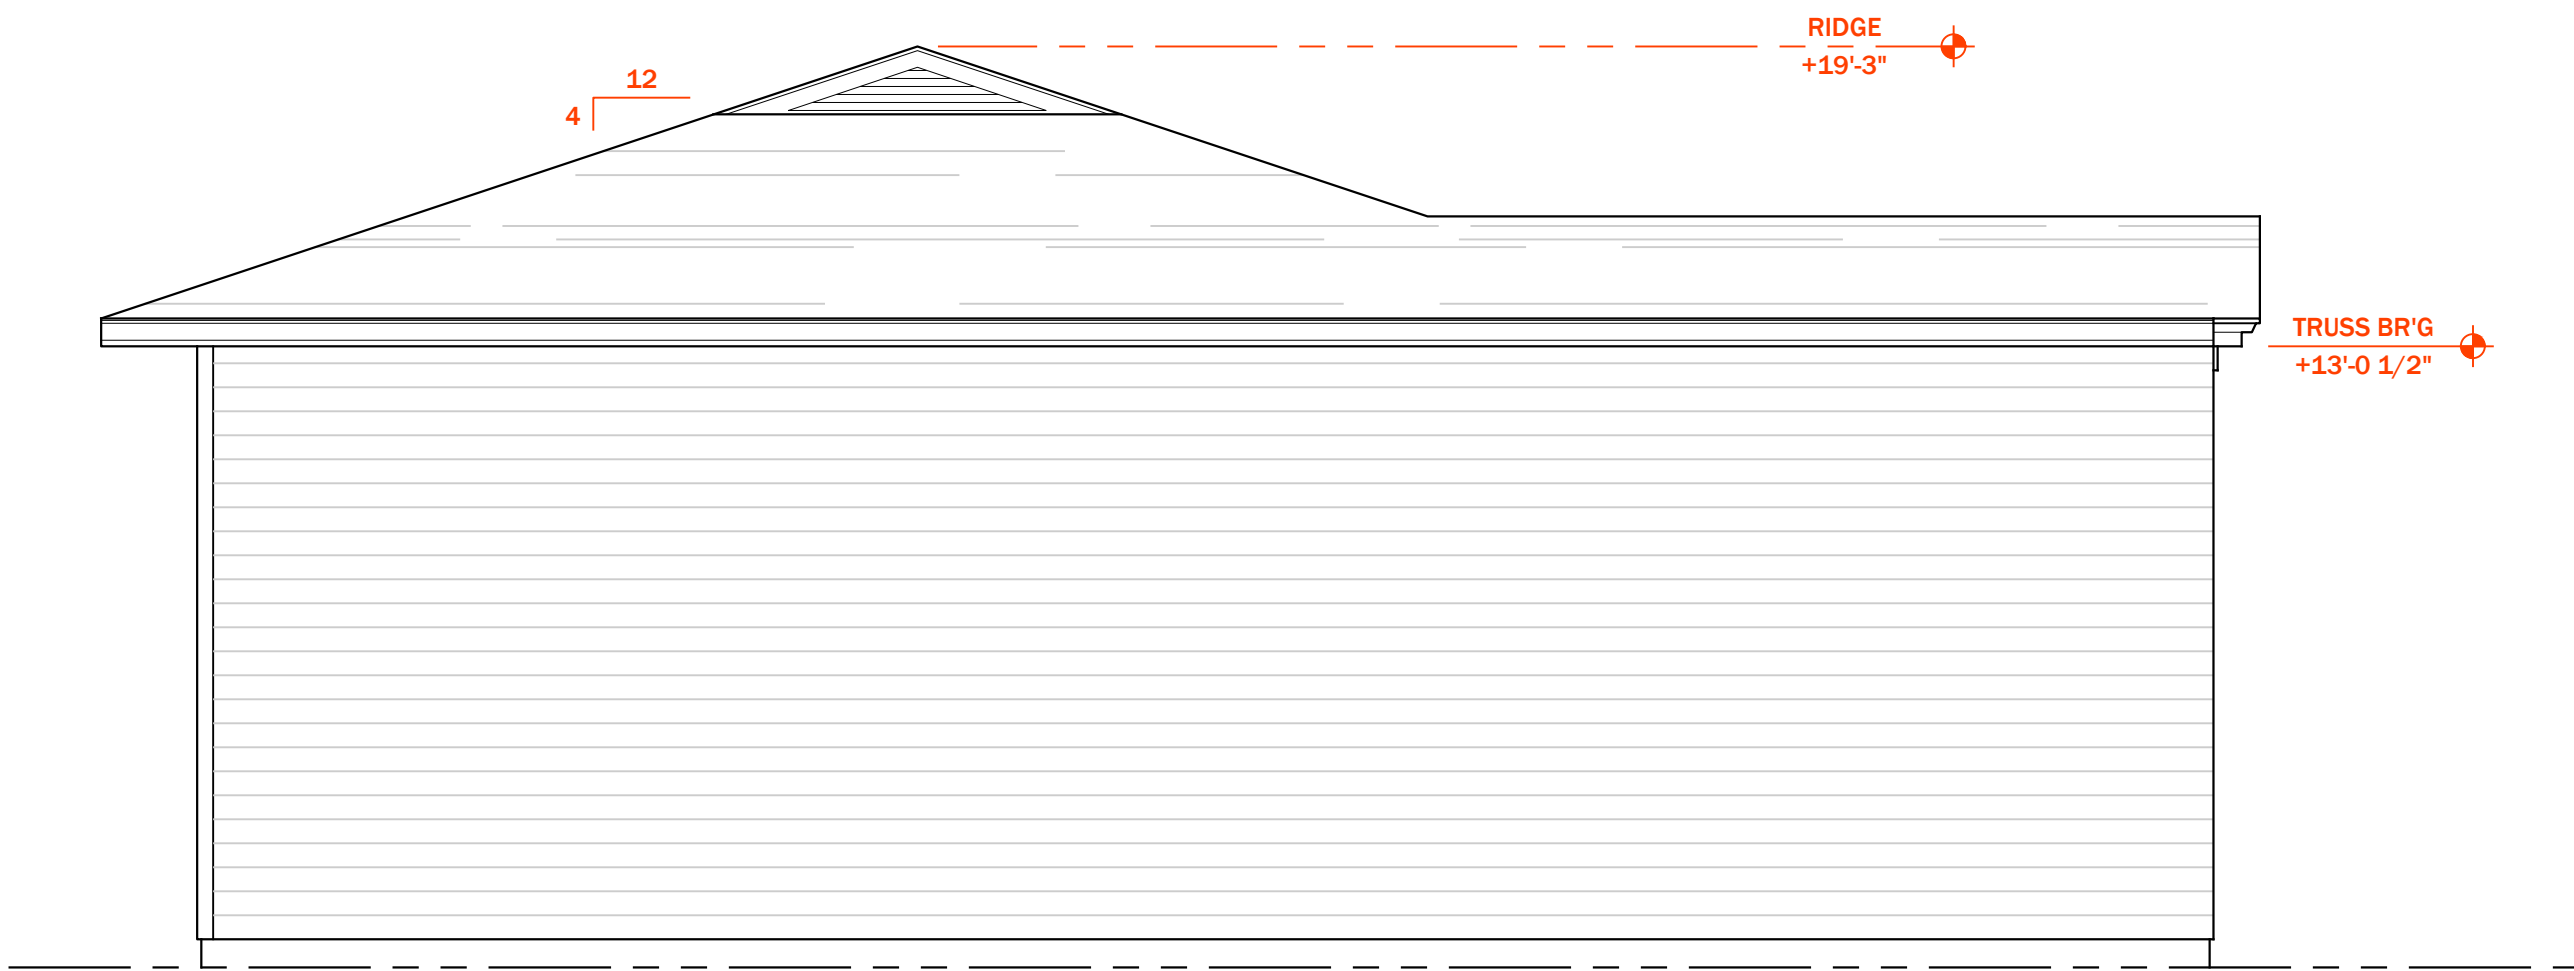

2 WEST ELEVATION

SCALE: 1/4"=1'-0"

2

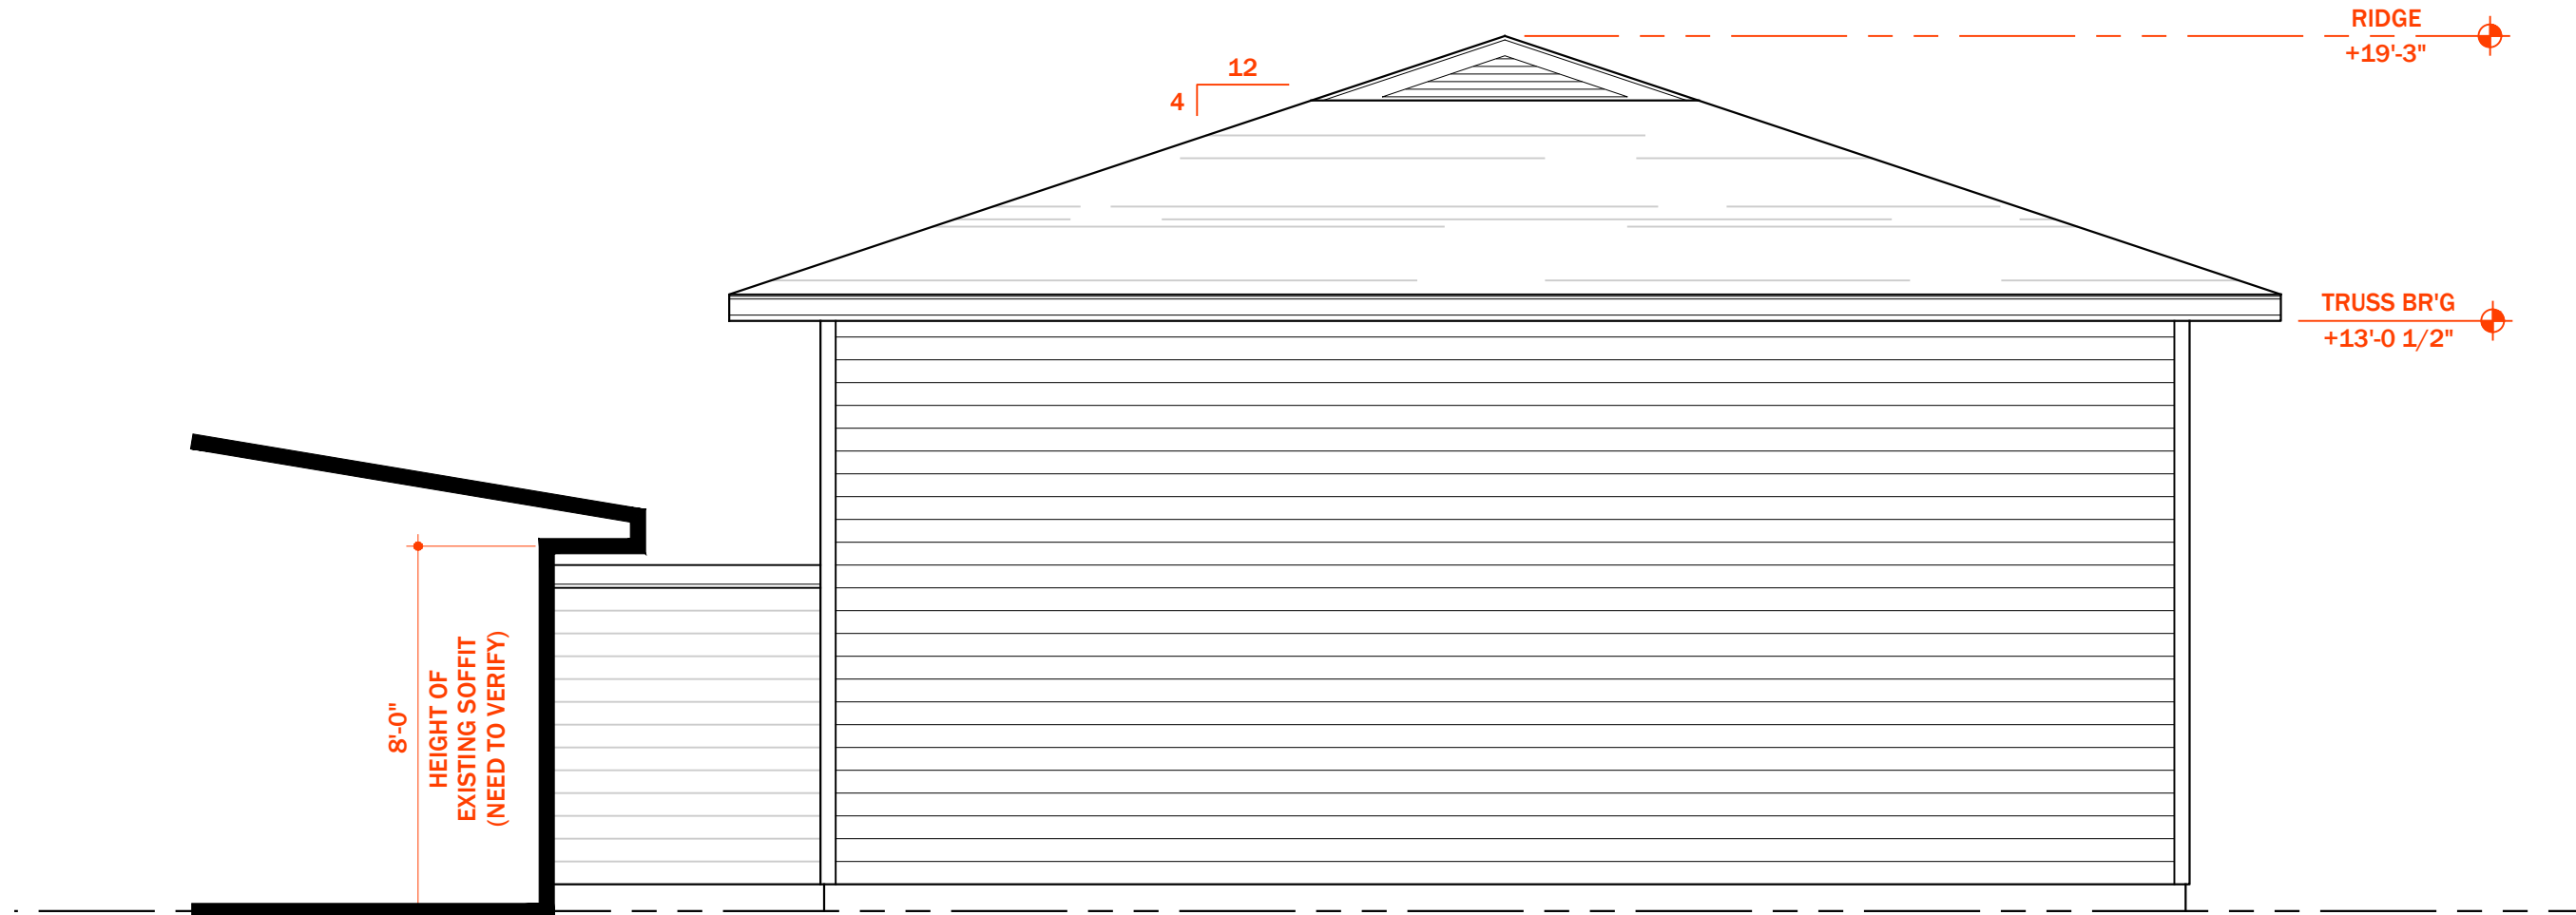

3 EAST ELEVATION


SCALE: 1/4"=1'-0"

3

NOT FOR CONSTRUCTION

new storage building for:
INCH CREATIVE
27850 detroit road, westlake, ohio 44145

Project No. 2026.01

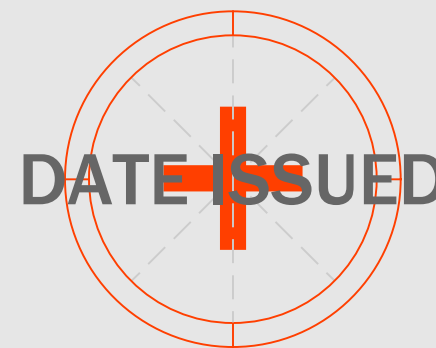

Revisions	
CLIENT REVIEW	2026 0405
CLIENT REVIEW	2026 0426
FINAL DEVELOPMENT PLAN	2026 0803

Notes

A | R
ARCHITECT, LLC

Project North



Scale 1/4"=1'-0"

Exterior Elevations

A4.0

Sheet No. © 2026