


REV	DATE

LS ARCHITECTS
22082 LORAN ROAD
FAIRVIEW PARK, OHIO 44126
PHONE 216-403-9854 FAX: 440-716-8837

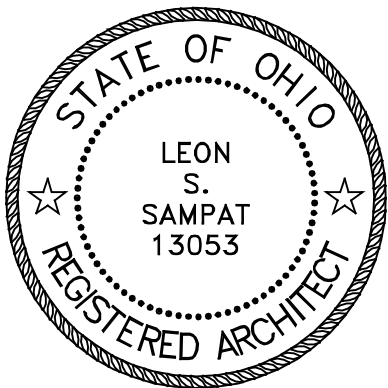

LEON S. SAMPAT
LICENSE # 13053
EXPIRATION DATE: 12/31/2027


ALTERATIONS FOR:
MIRCHI HOUSE
24389 DETROIT ROAD
WESTLAKE, OH

JOB NO. 26-098
DATE: 06.04.2026
ISSUE: -
SHEET:

A2.1


2 PROPOSED REAR ELEVATION

SCALE: 1/4" = 1'-0"

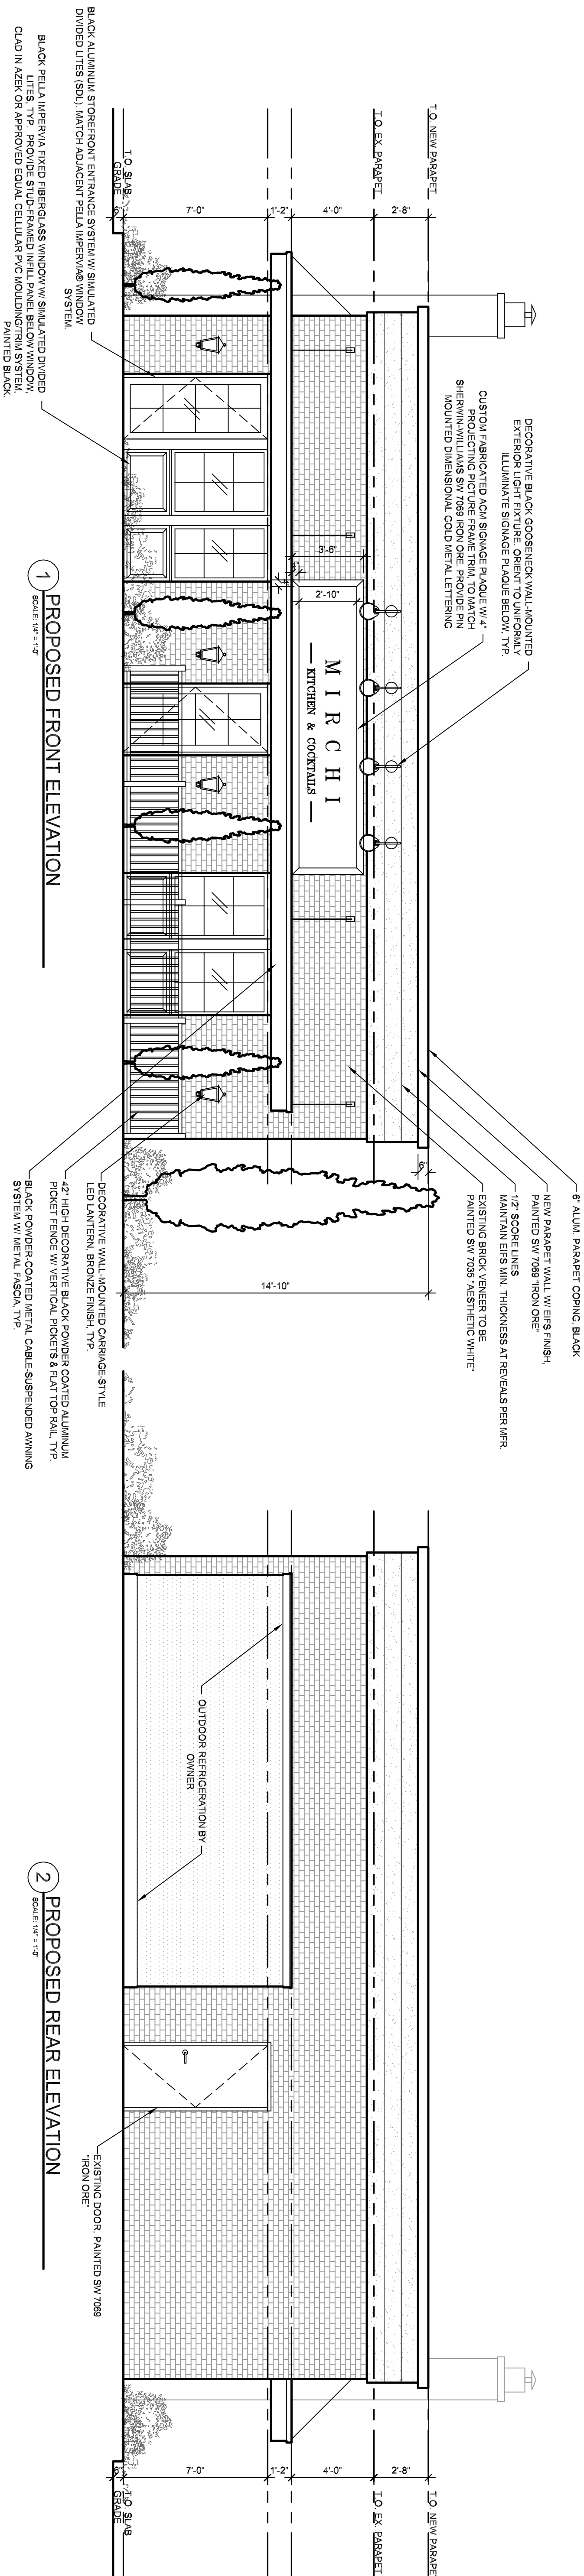


1 PROPOSED FRONT ELEVATION

SCALE: 1/4" = 1'-0"

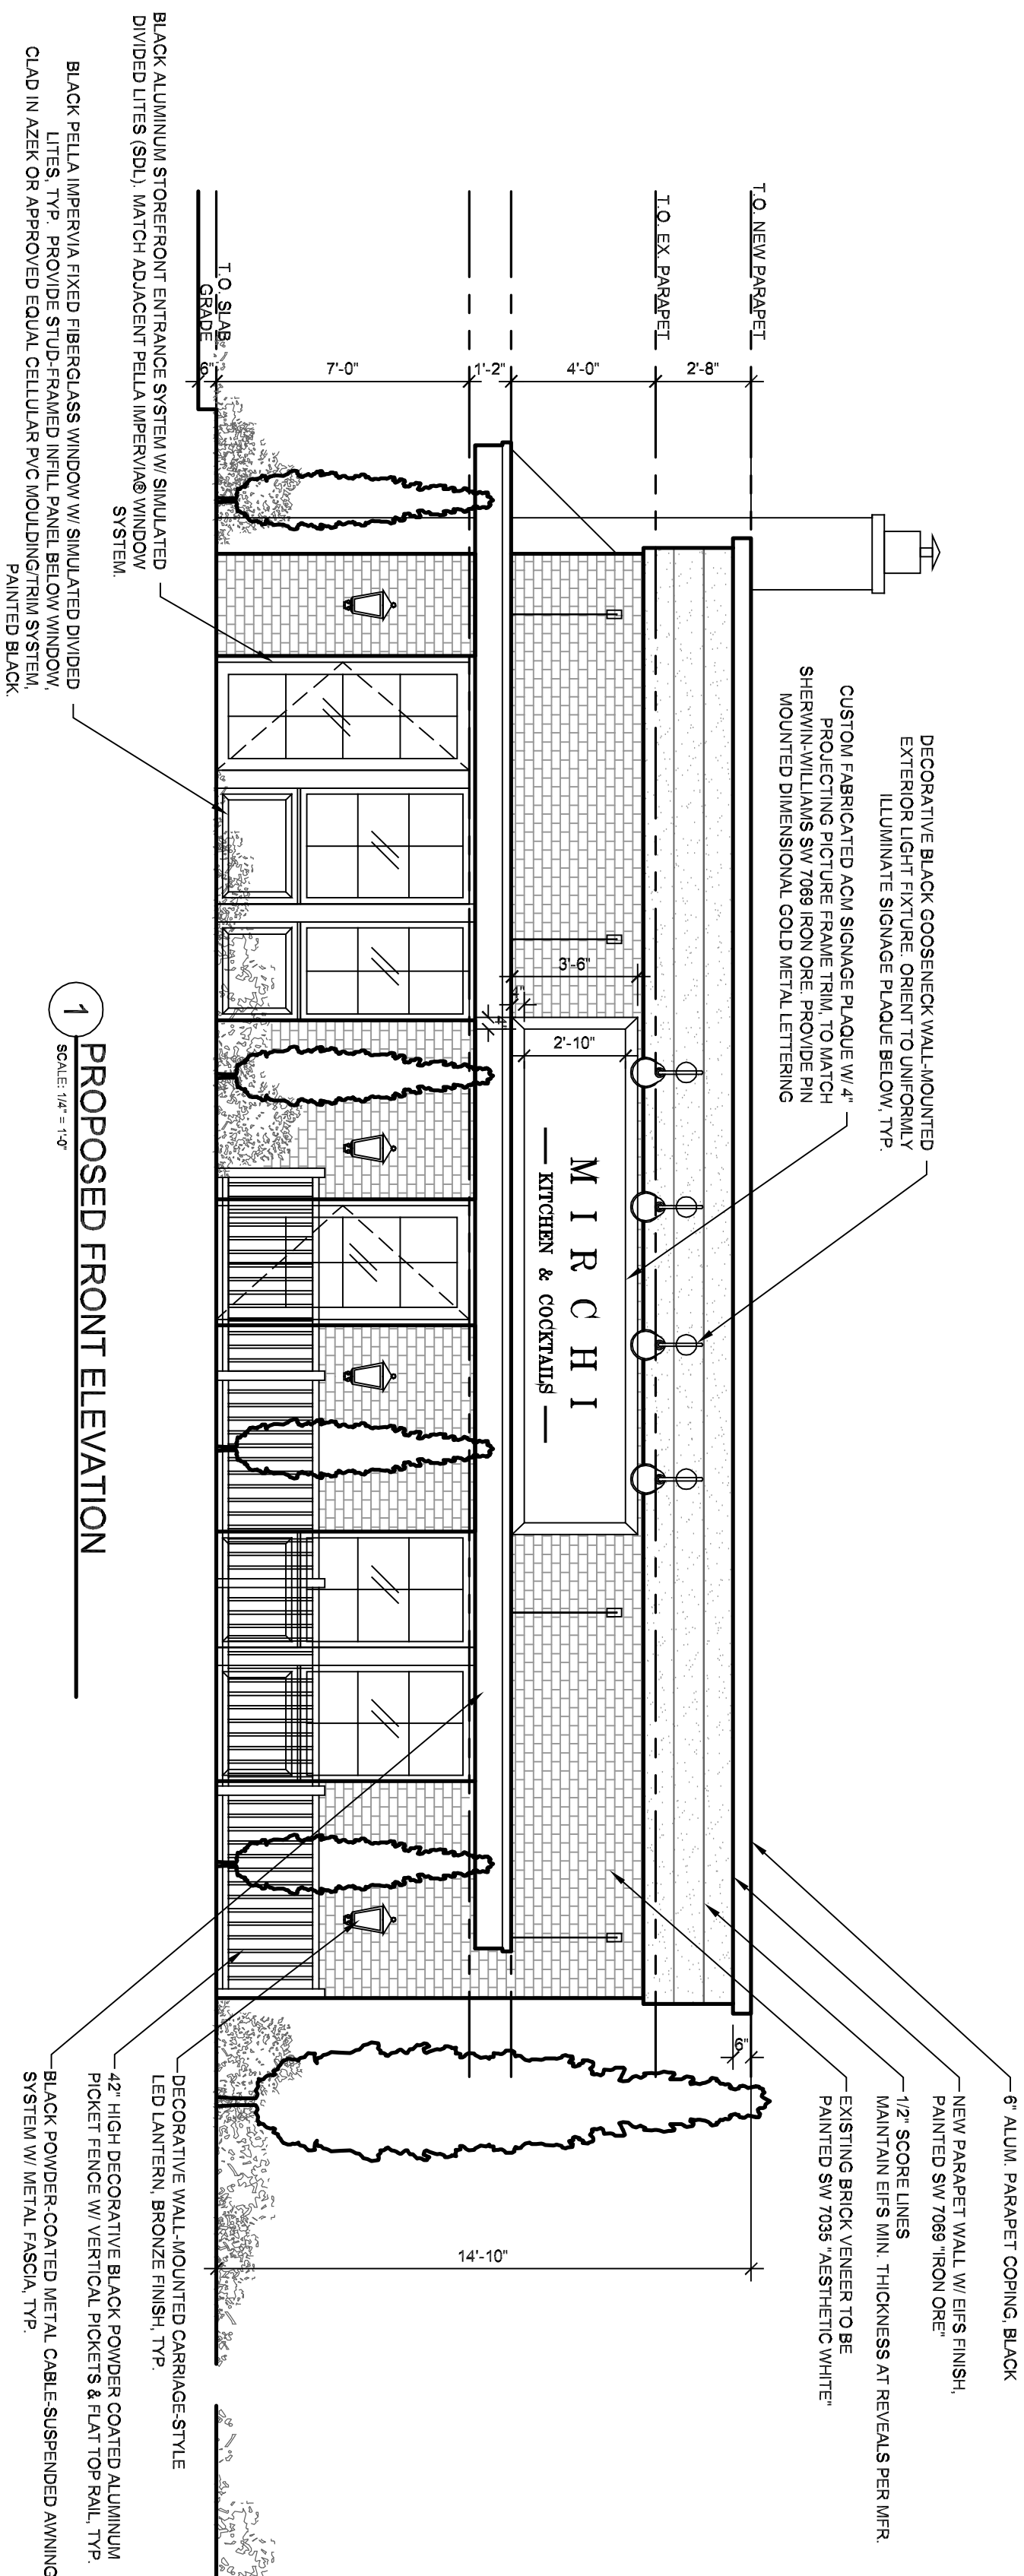

3 PROPOSED LEFT SIDE ELEVATION

SCALE: 1/4" = 1'-0"

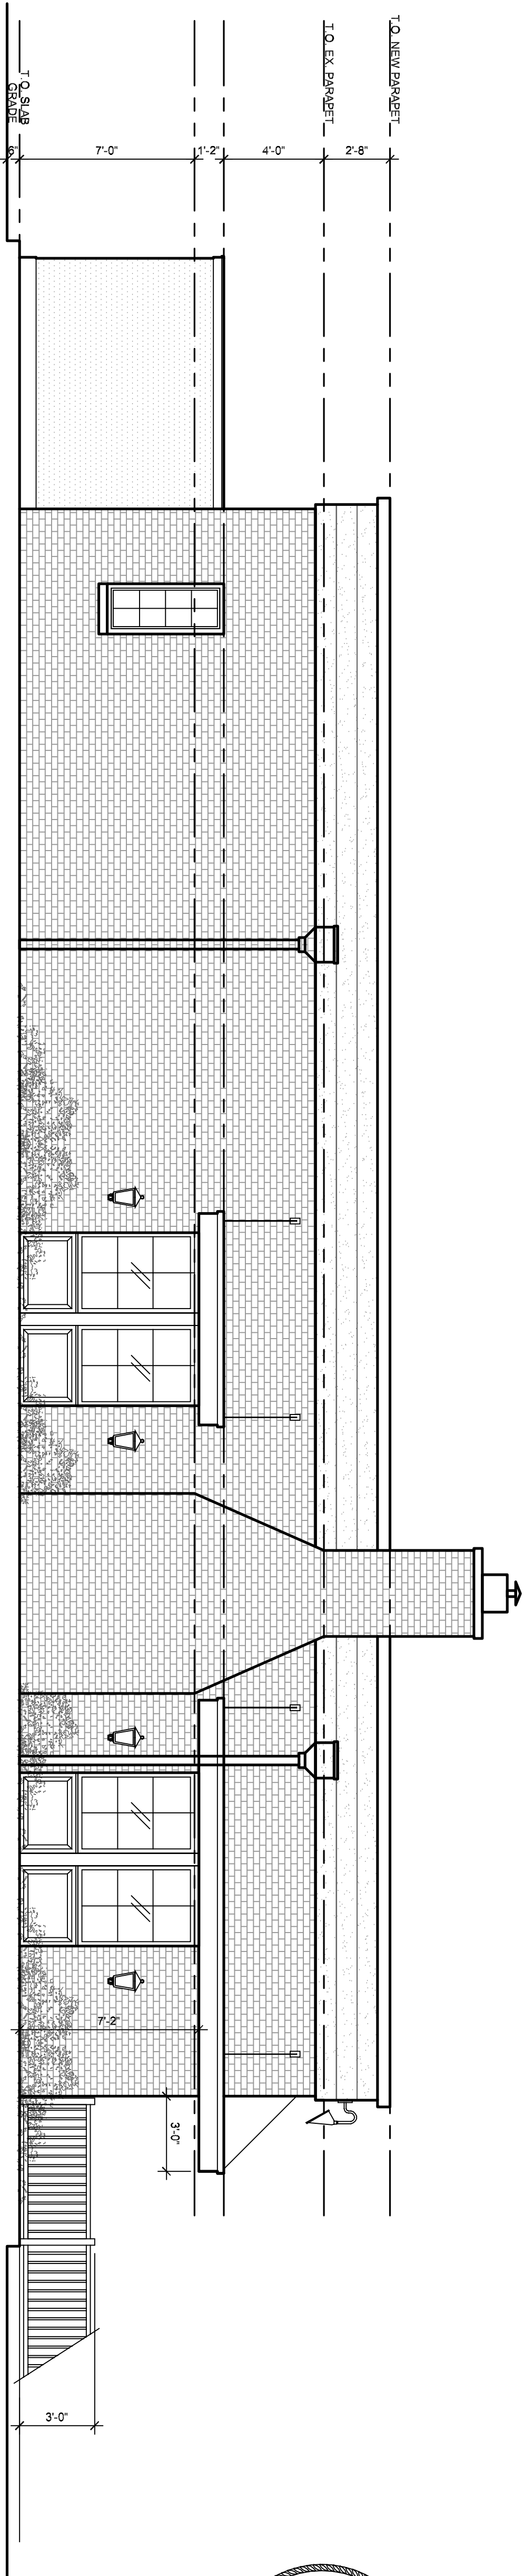

4 PROPOSED RIGHT SIDE ELEVATION

SCALE: 1/4" = 1'-0"

