


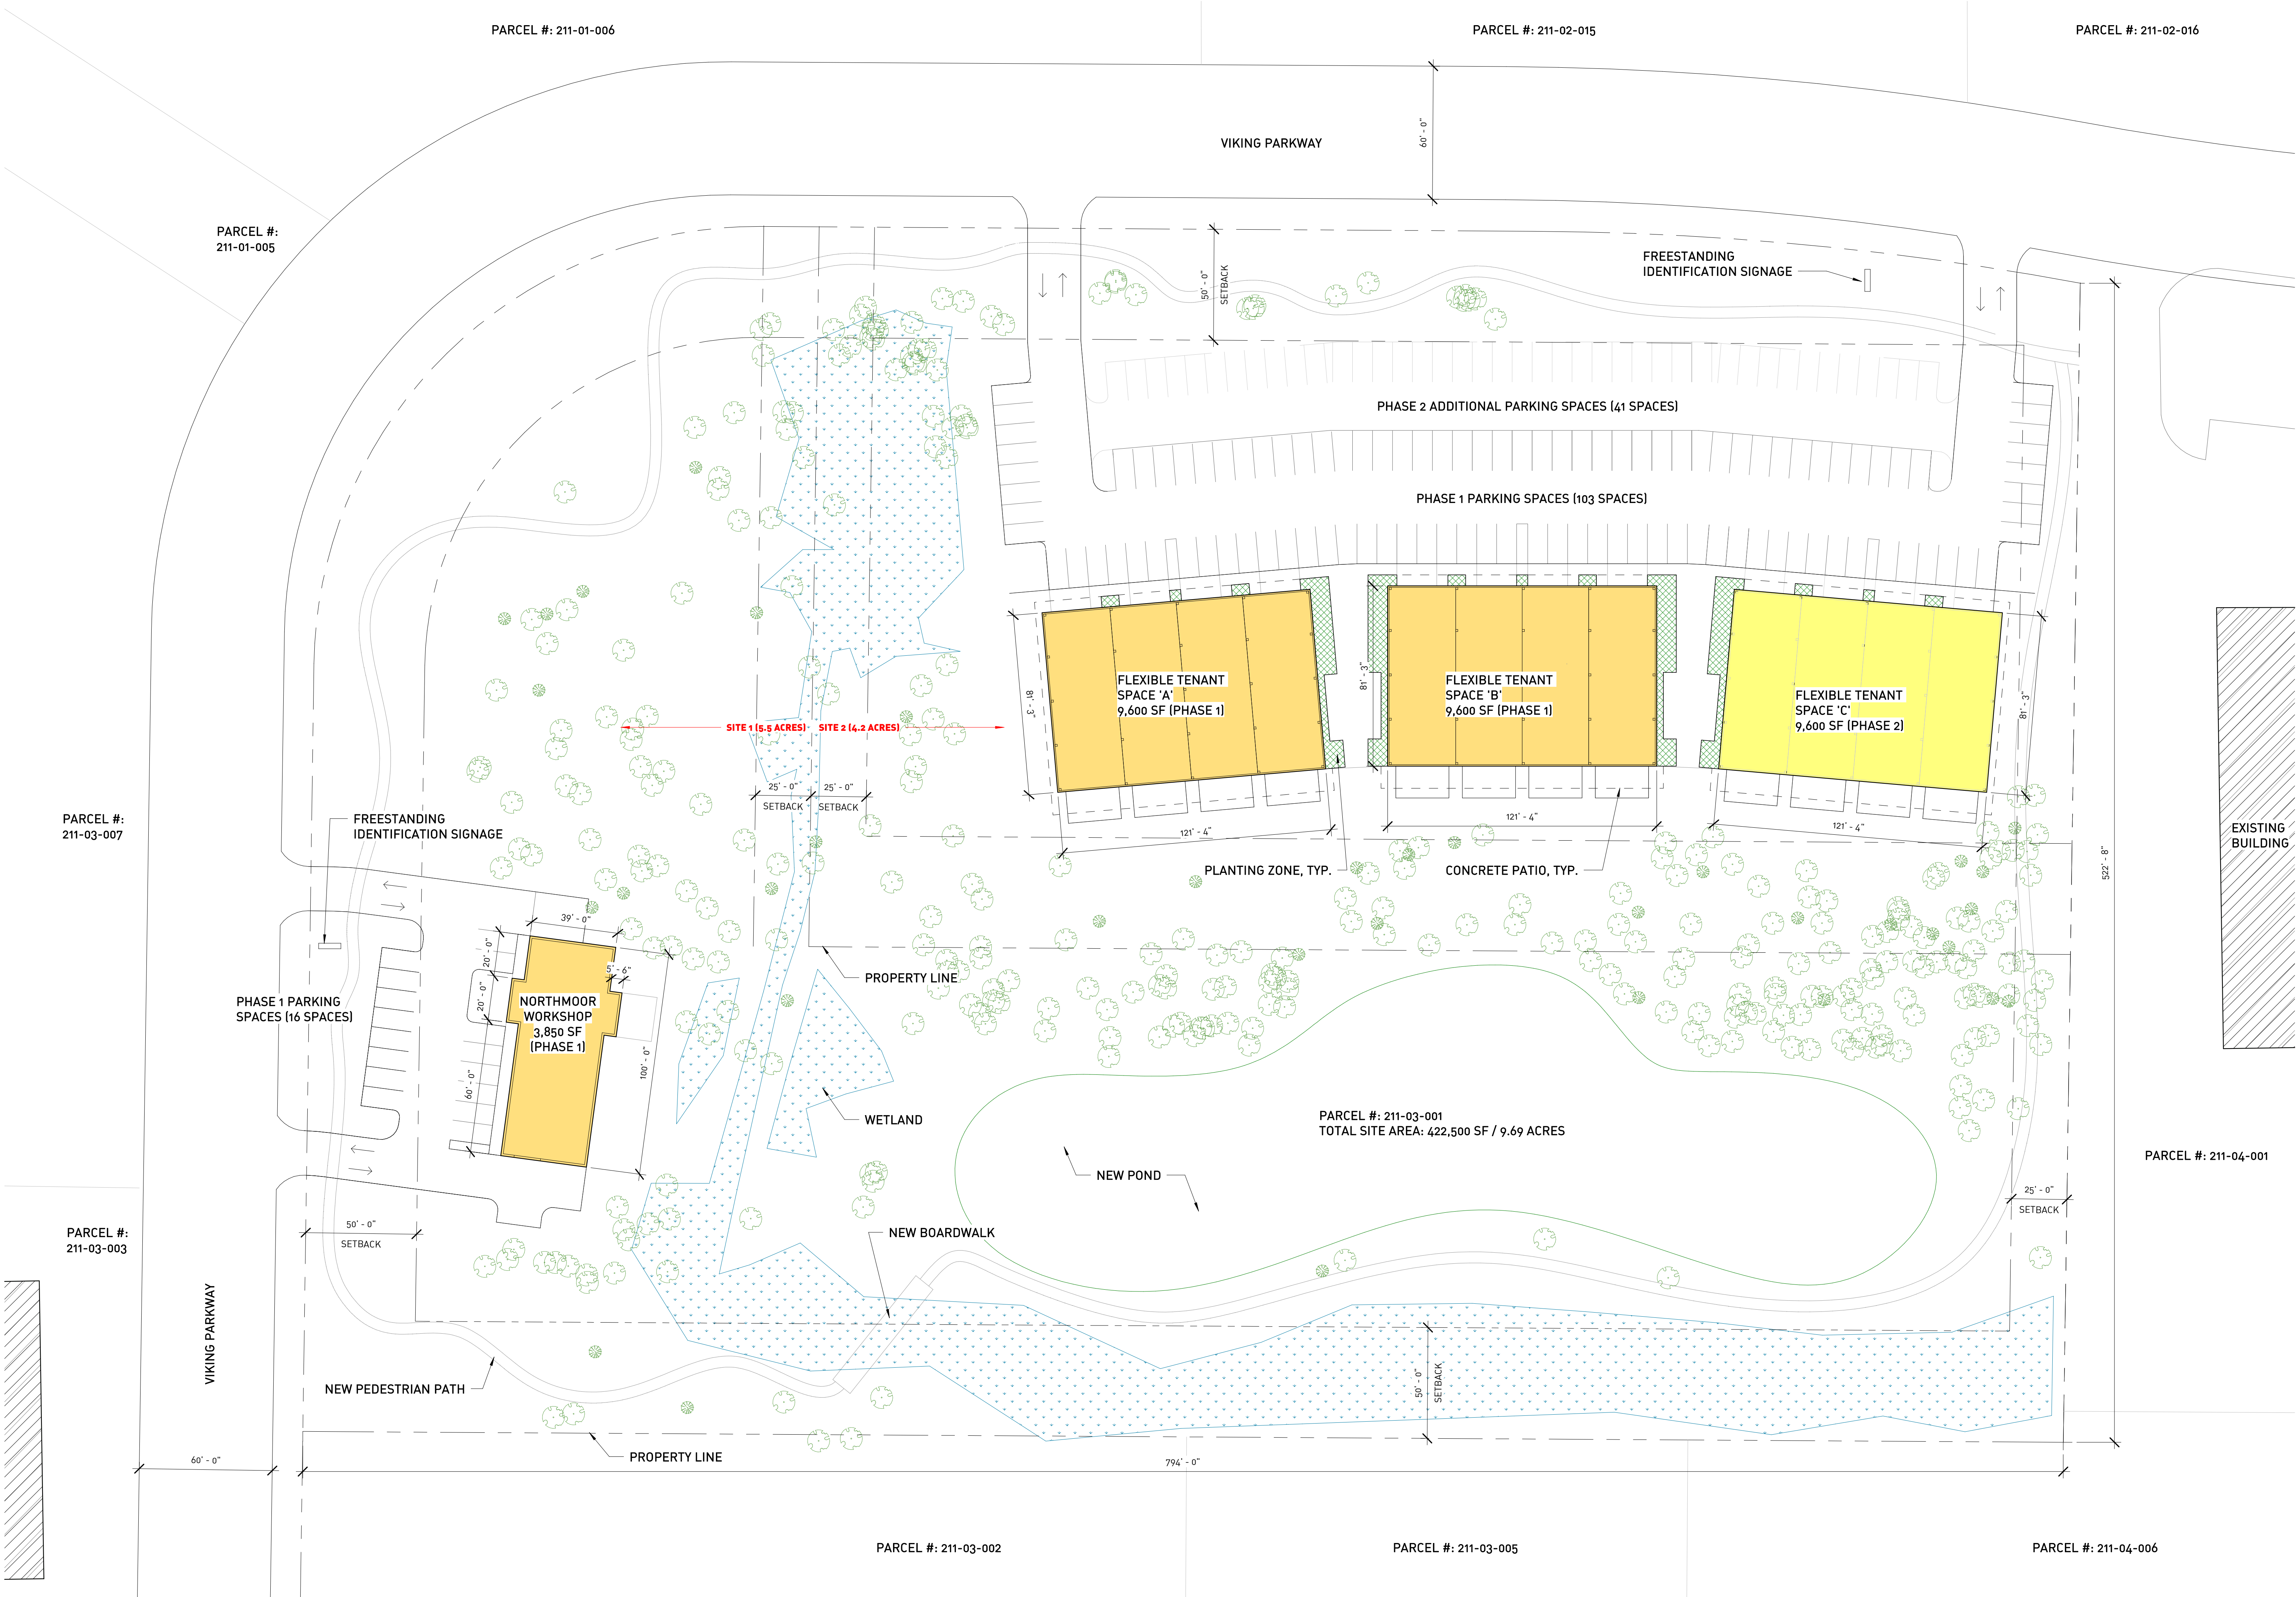

VIKING PARKWAY

PROJECT ADDRESS:	31209 VIKING PARKWAY WESTLAKE, OH 44145	
ISSUE/DATE:	ISSUE DESCRIPTION	DATE
	SD	06.03.2026
AUTHORIZATION:	THESE DRAWINGS, DESIGN, CONCEPT AND INFORMATION ARE THE EXCLUSIVE PROPERTY OF AODK, INC. THEY ARE FOR CONSTRUCTION ONLY AT THE SITE INDICATED.	
	UNAUTHORIZED USE, ALTERATION OR REPRODUCTION OF THE DOCUMENTS AND DESIGN IS PROHIBITED WITHOUT WRITTEN PERMISSION FROM AODK, INC.	
JOB NO.:	25.19	
SHEET TITLE:	ARCHITECTURAL SITE PLAN	
SHEET NO.:	AS100	

1
AS100

NEW SITE PLAN

SCALE: 1/32" = 1'-0"