


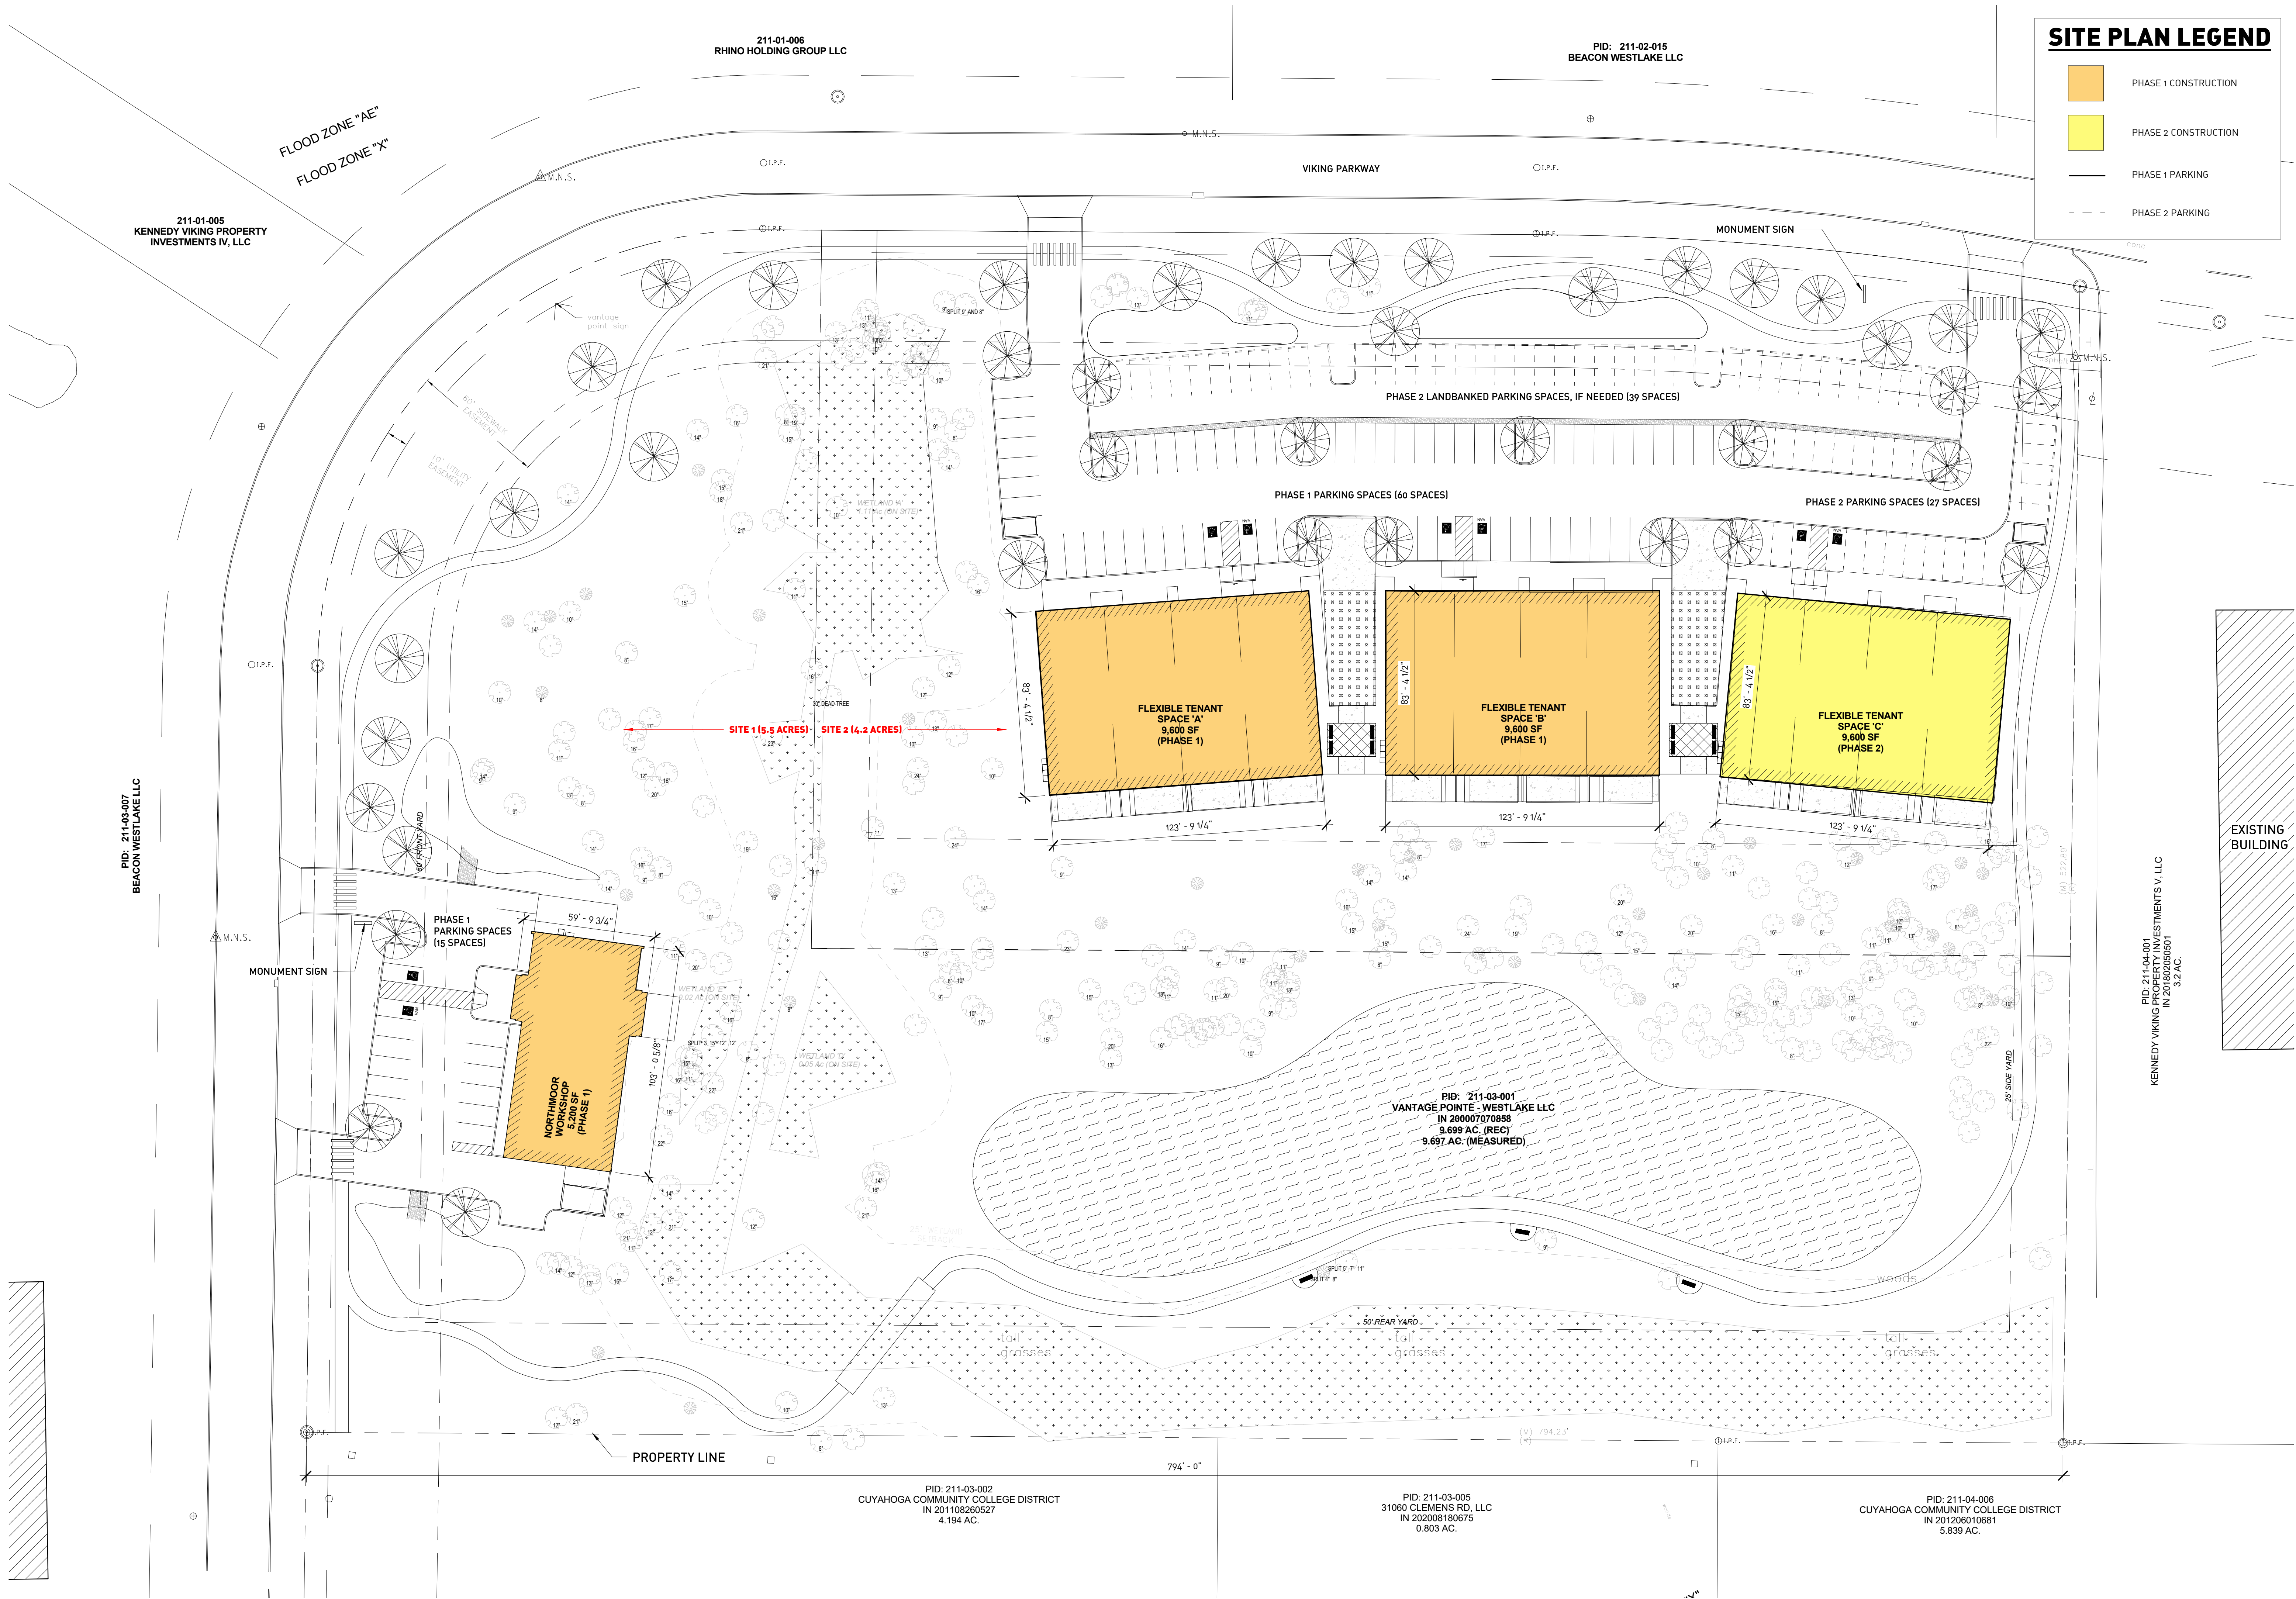

SITE PLAN LEGEND

PHASE 1 CONSTRUCTION

PHASE 2 CONSTRUCTION

PHASE 1 PARKING

PHASE 2 PARKING



PROGRESS SET
NOT FOR CONSTRUCTION

NORTHMOOR WOODSHOP & STUDIOS

PROJECT ADDRESS:	3307 VIKING PARKWAY WESTLAKE, OH 44145
ISSUE DATE:	
ISSUE DESCRIPTION:	
DATE:	
SD Coordination Set	07.02.26
SD Pricing Set	07.24.26

THESE DRAWINGS, DESIGN, CONCEPT AND INFORMATION ARE THE EXCLUSIVE PROPERTY OF AODK, INC. THEY ARE FOR CONSTRUCTION ONLY AT THE SITE INDICATED.

UNAUTHORIZED USE, ALTERATION OR REPRODUCTION OF THE DOCUMENTS AND DESIGN IS PROHIBITED WITHOUT WRITTEN PERMISSION FROM AODK, INC.

JOB NO.: 25.19

SHEET TITLE: ARCHITECTURAL SITE PLAN

SHEET NO.: AS100