




SURVEYING + CIVIL + STRUCTURAL
31913 Cook Road | North Ridgeville | Ohio | 44039
A&R Project No. 2552-07



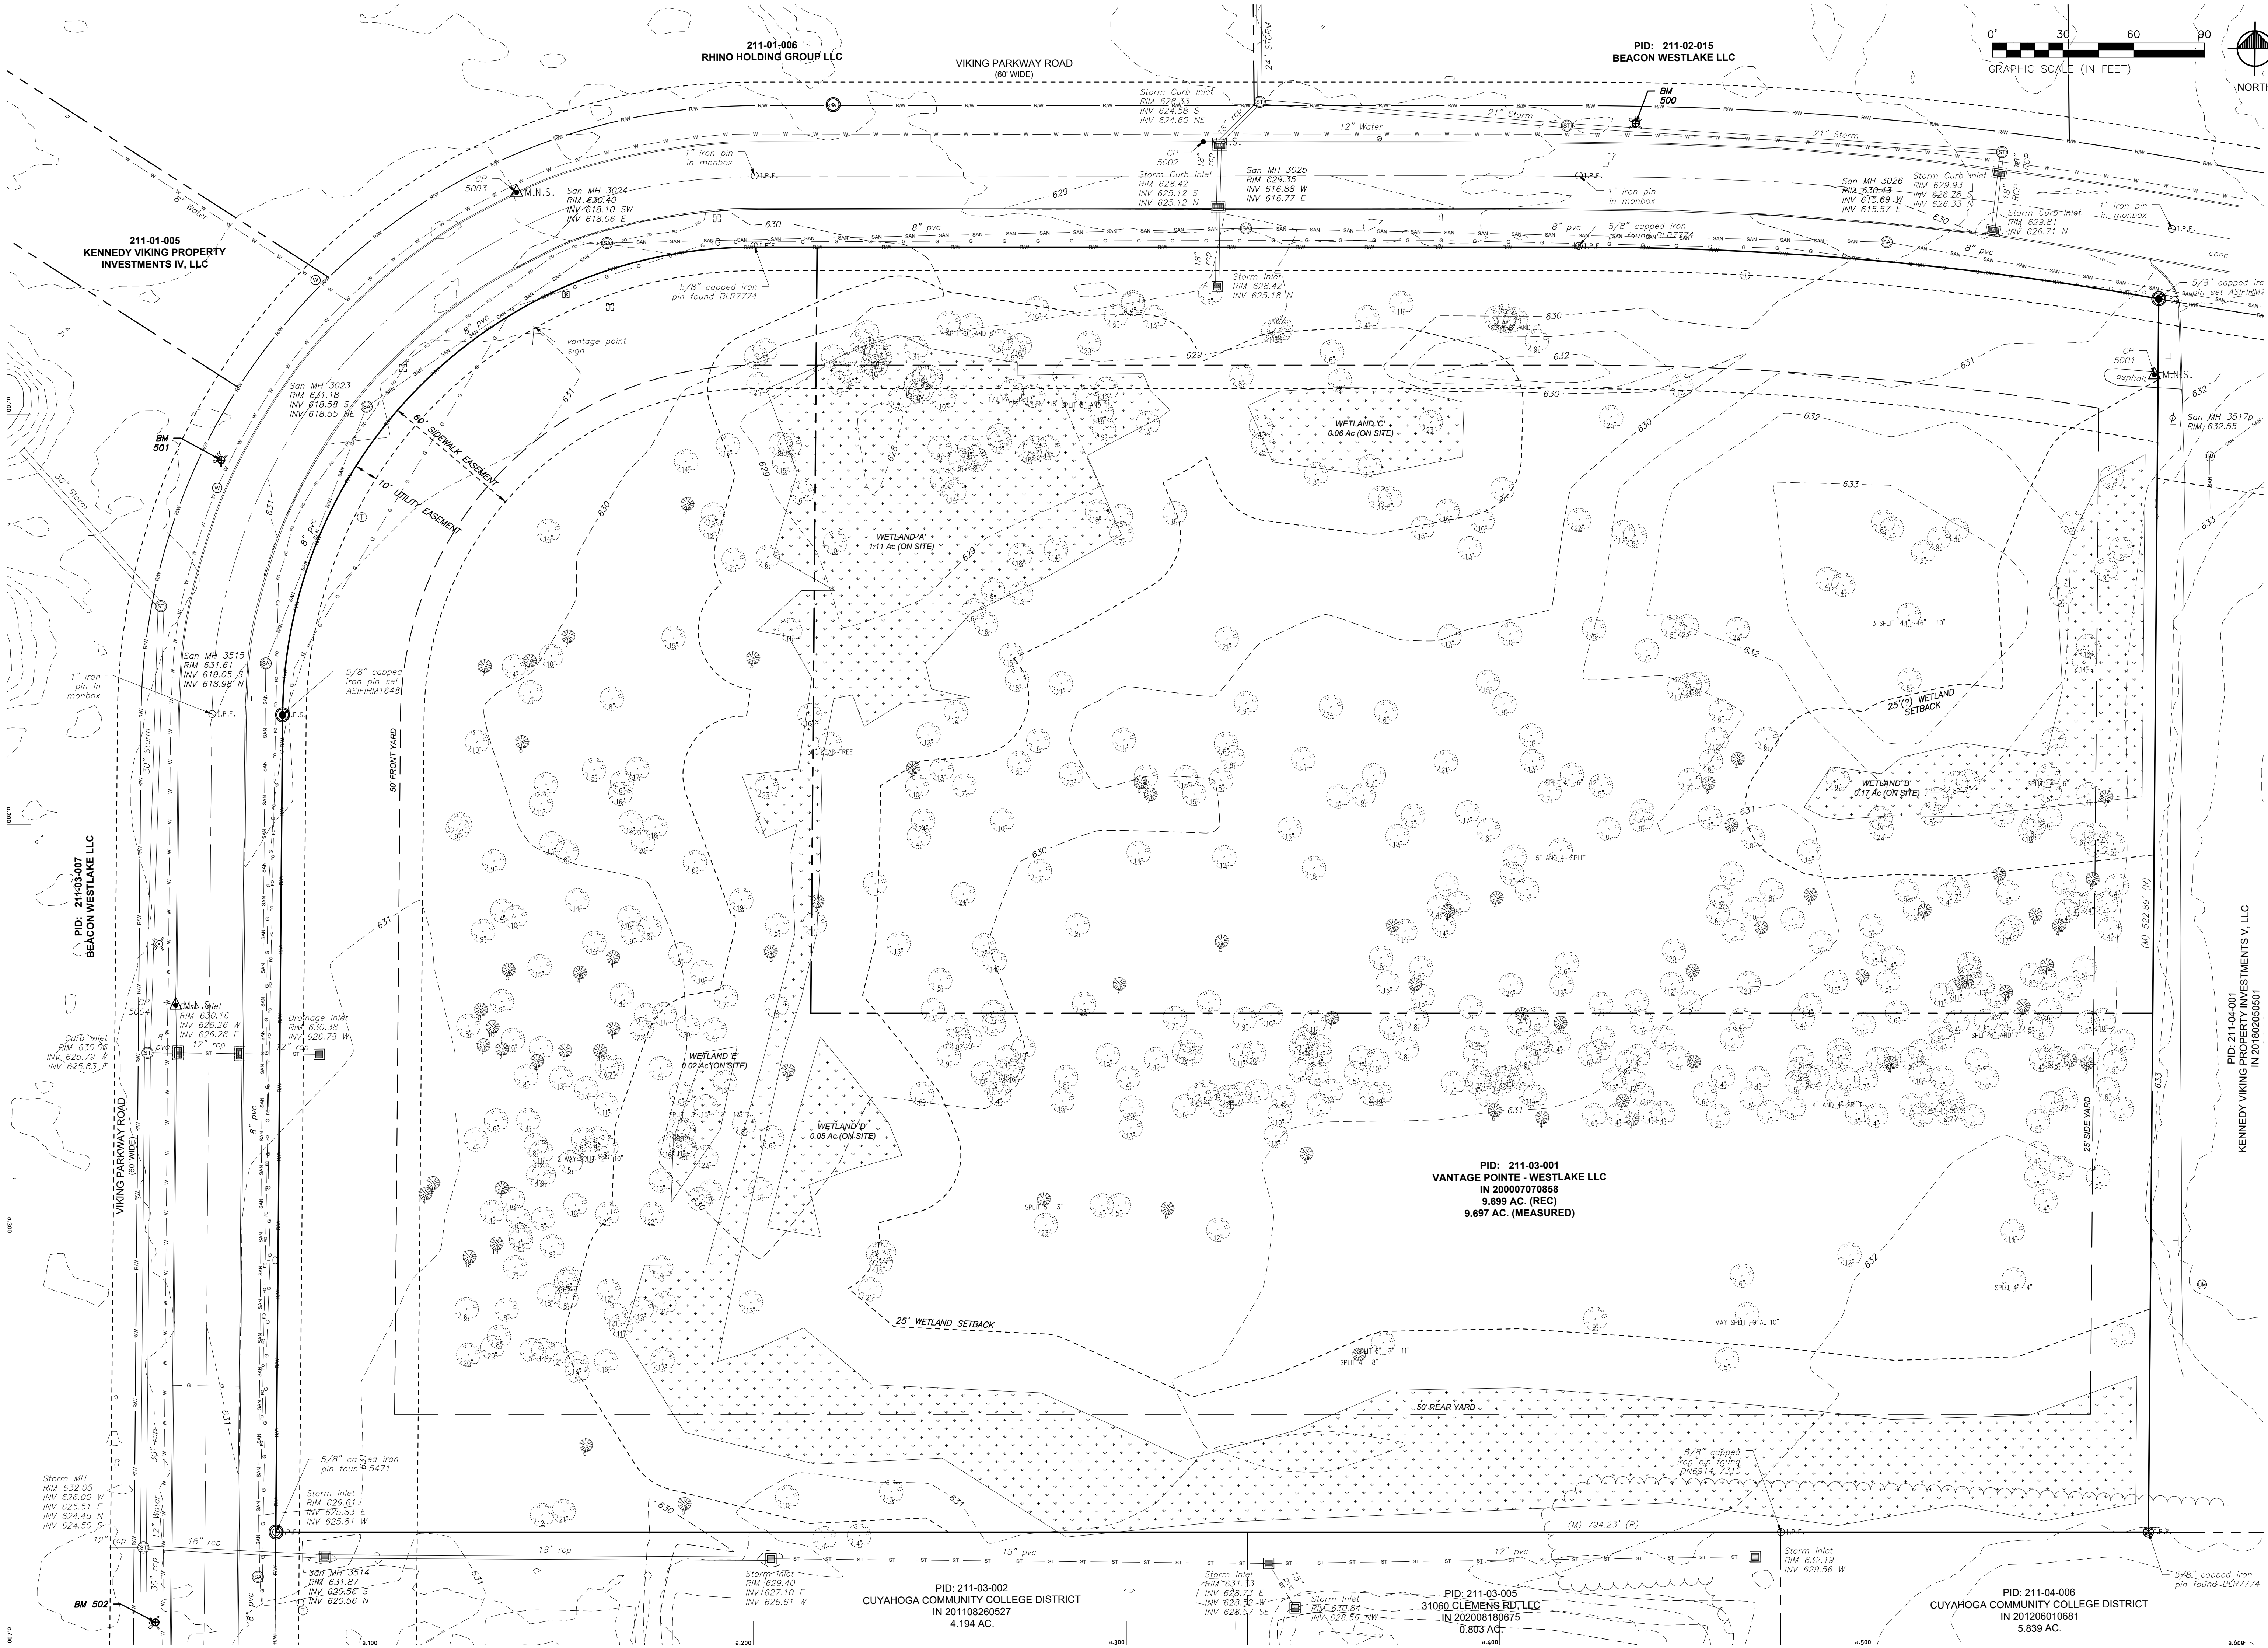

PRELIMINARY
NOT FOR CONSTRUCTION

08/11/2016

GREGORY C. ALBER, P.E. :: LICENSE NO. :: 62323
EXPIRATION DATE :: 12/31/2027

VIKING PARKWAY

PROJECT TITLE:	VIKING PARKWAY	
PROJECT:	NORTHMOOR STUDIOS VIKING PARKWAY WESTLAKE, OH 44145	
ISSUE DATE:	SD Pricing Set	07.24.26
	Addendum 1	08.12.26
AUTHORIZATION:		
SHEET NO.:	25.19	EXISTING SITE PLAN
	c1.1	