




PLAN NORTH
FLOOR PLAN
SCALE: 1/8"=1'-0"

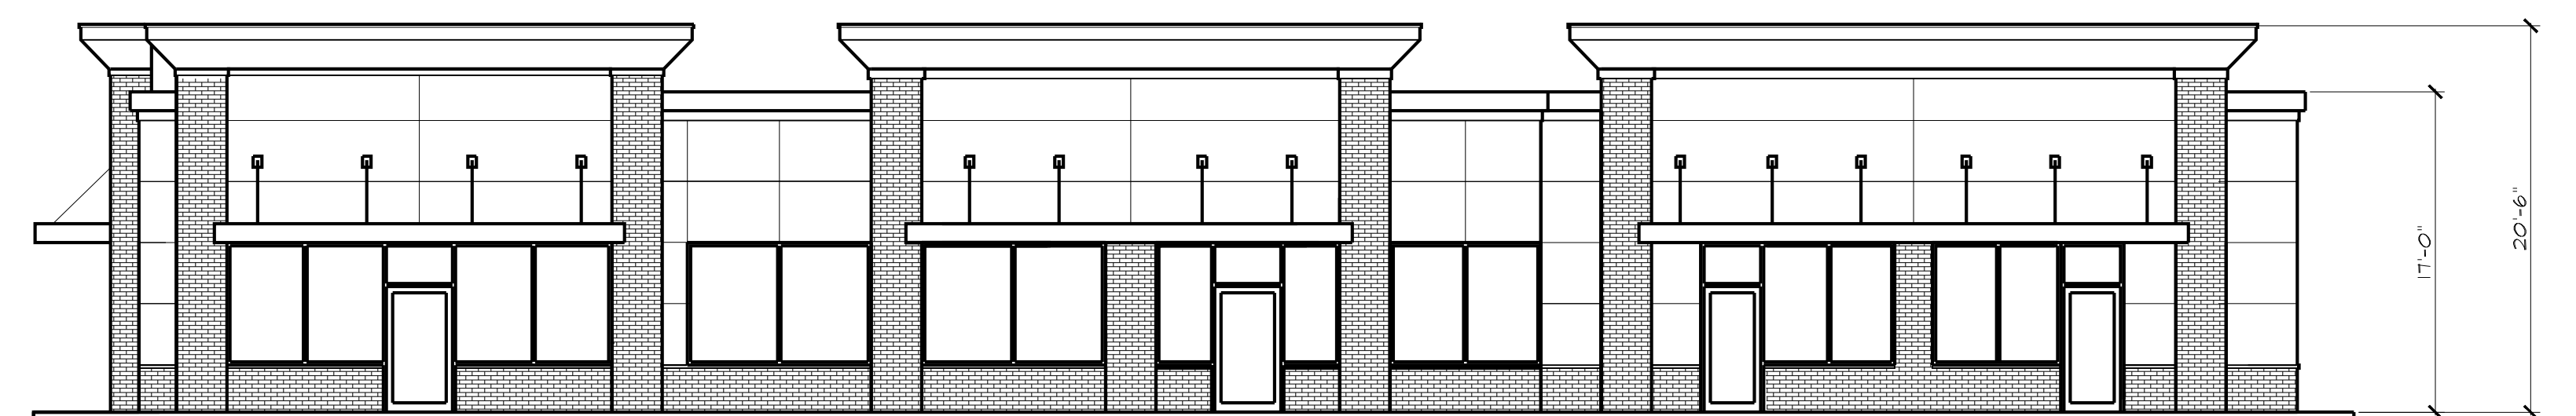


EAST ELEVATION
SCALE: 1/8"=1'-0"

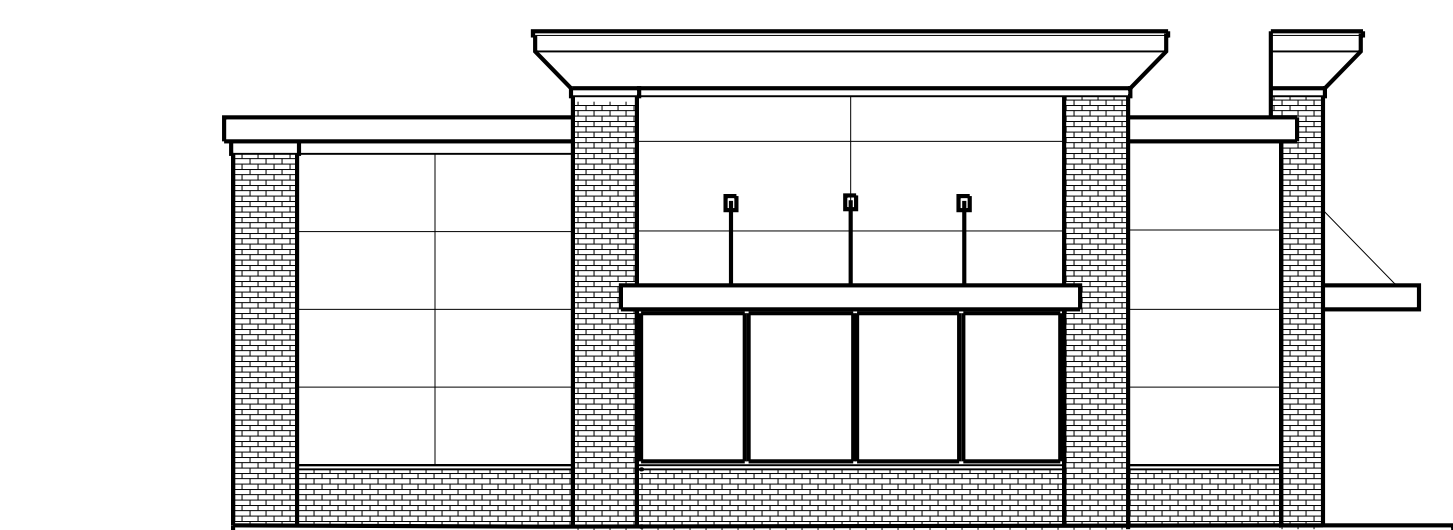

SOUTH ELEVATION
SCALE: 1/8"=1'-0"

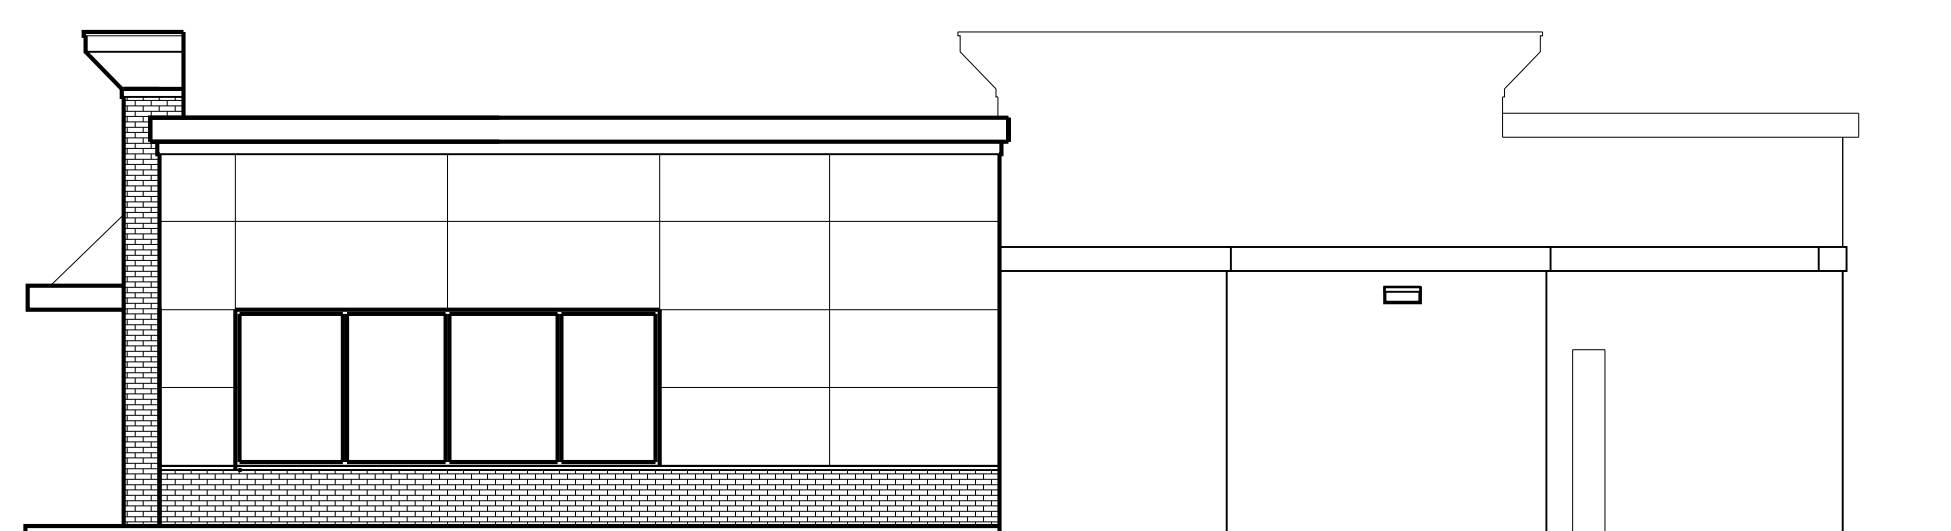

NORTH ELEVATION
SCALE: 1/8"=1'-0"

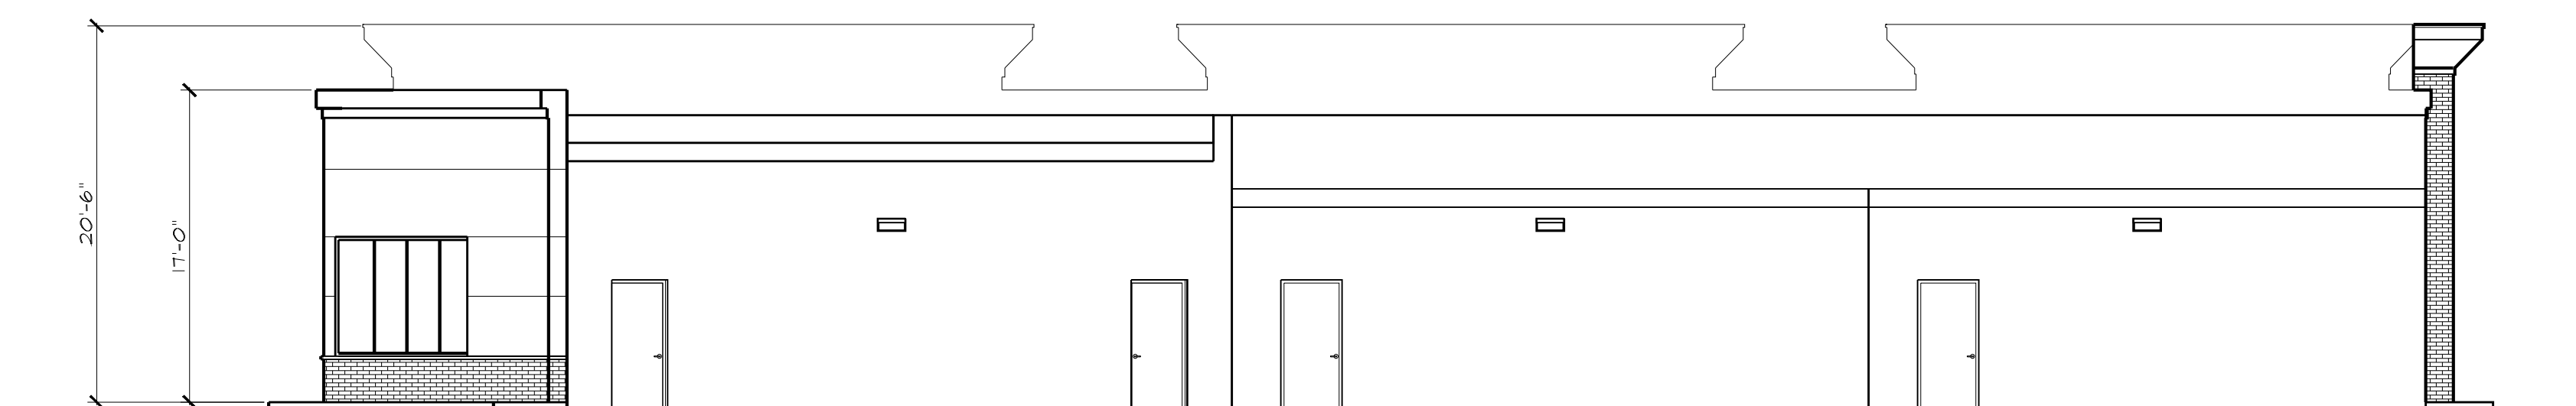

WEST ELEVATION
SCALE: 1/8"=1'-0"

REMODEL & ADDITION
FARAJ PLAZA
27210 CENER RIDGE ROAD
WESTLAKE, OHIO 44145

Drawing Name
PROPOSED FLOOR PLAN & ELEVATIONS

Fischer Project Number
23.002.A

SHEET #

A-102

Seal

