


MATERIAL FINISH LEGEND

- SHOU SUGI BAN WOOD SIDING
- ACM / METAL PANEL
- BURNISHED BLOCK
- STANDING SEAM METAL PANEL
- CLT
- MANUFACTURED STONE VENEER


AODK

PROGRESS SET
NOT FOR CONSTRUCTION

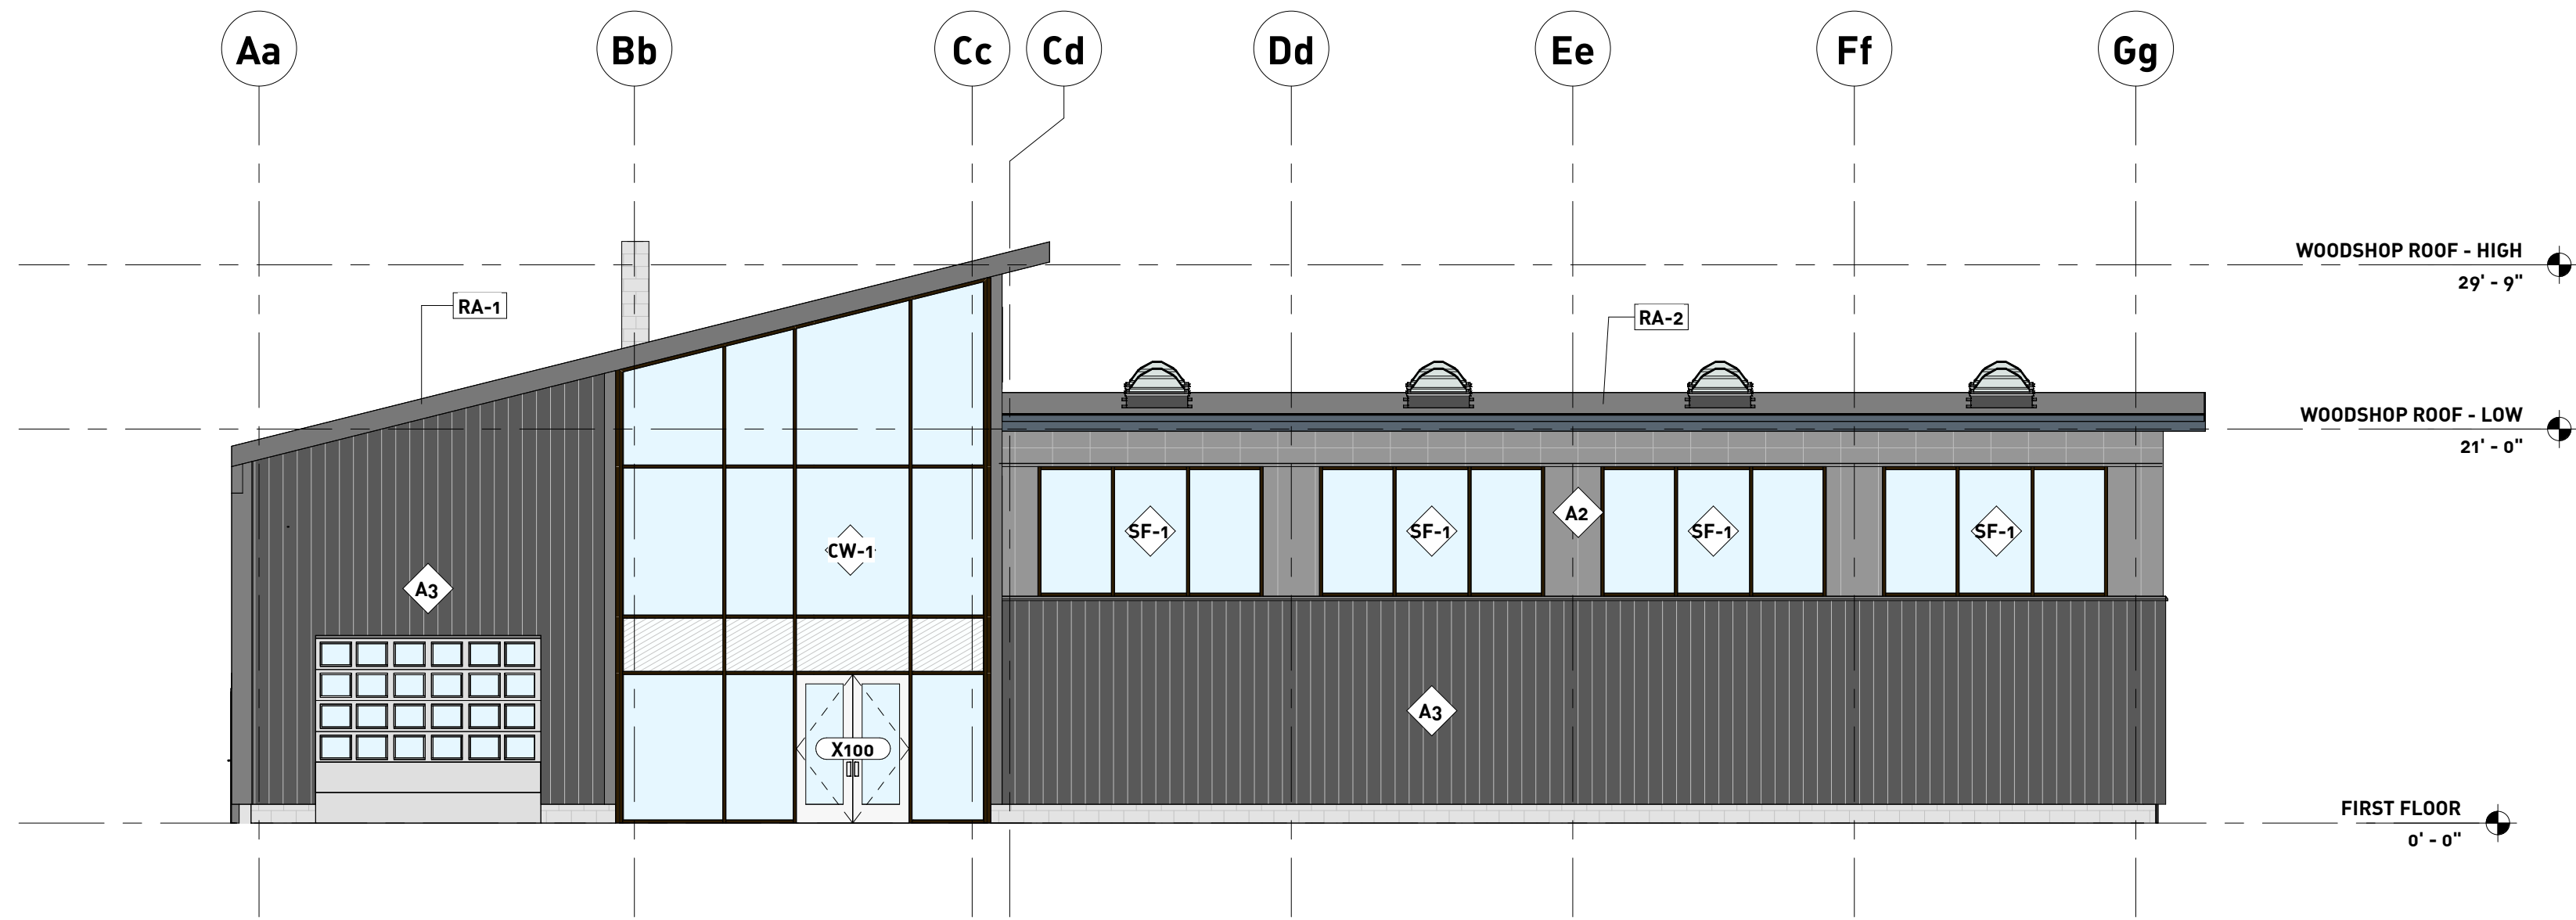


WOODSHOP ELEVATION - WEST

2
A402
SCALE: 1/8" = 1'-0"

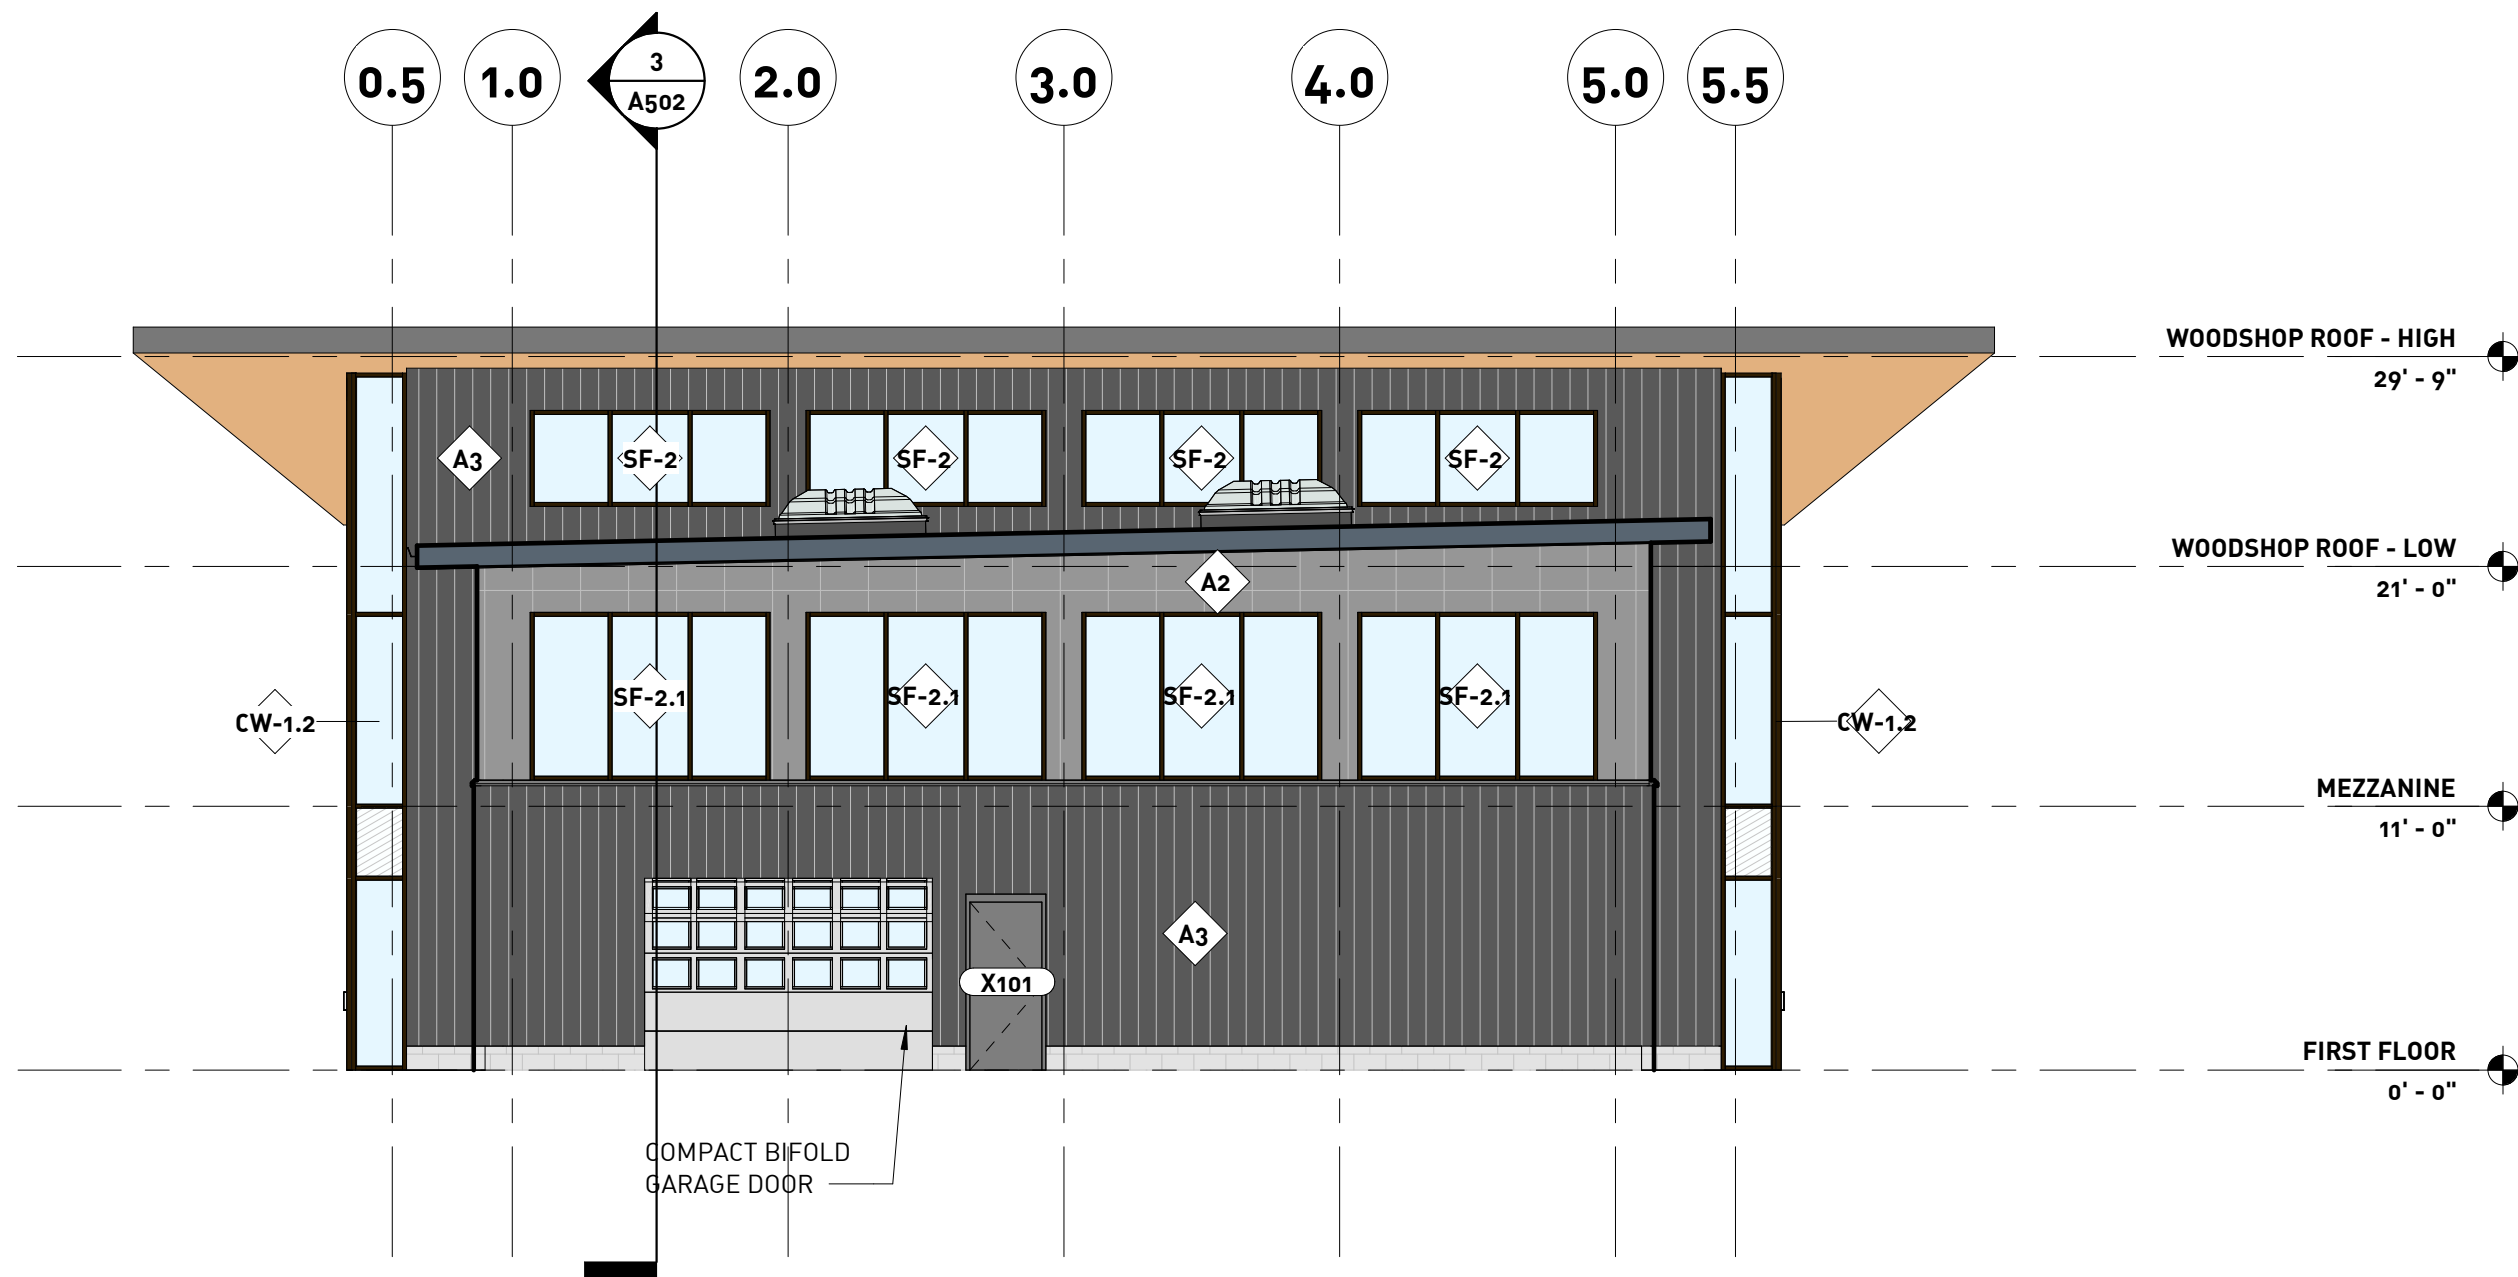


WOODSHOP ELEVATION - SOUTH

3
A402
SCALE: 1/8" = 1'-0"

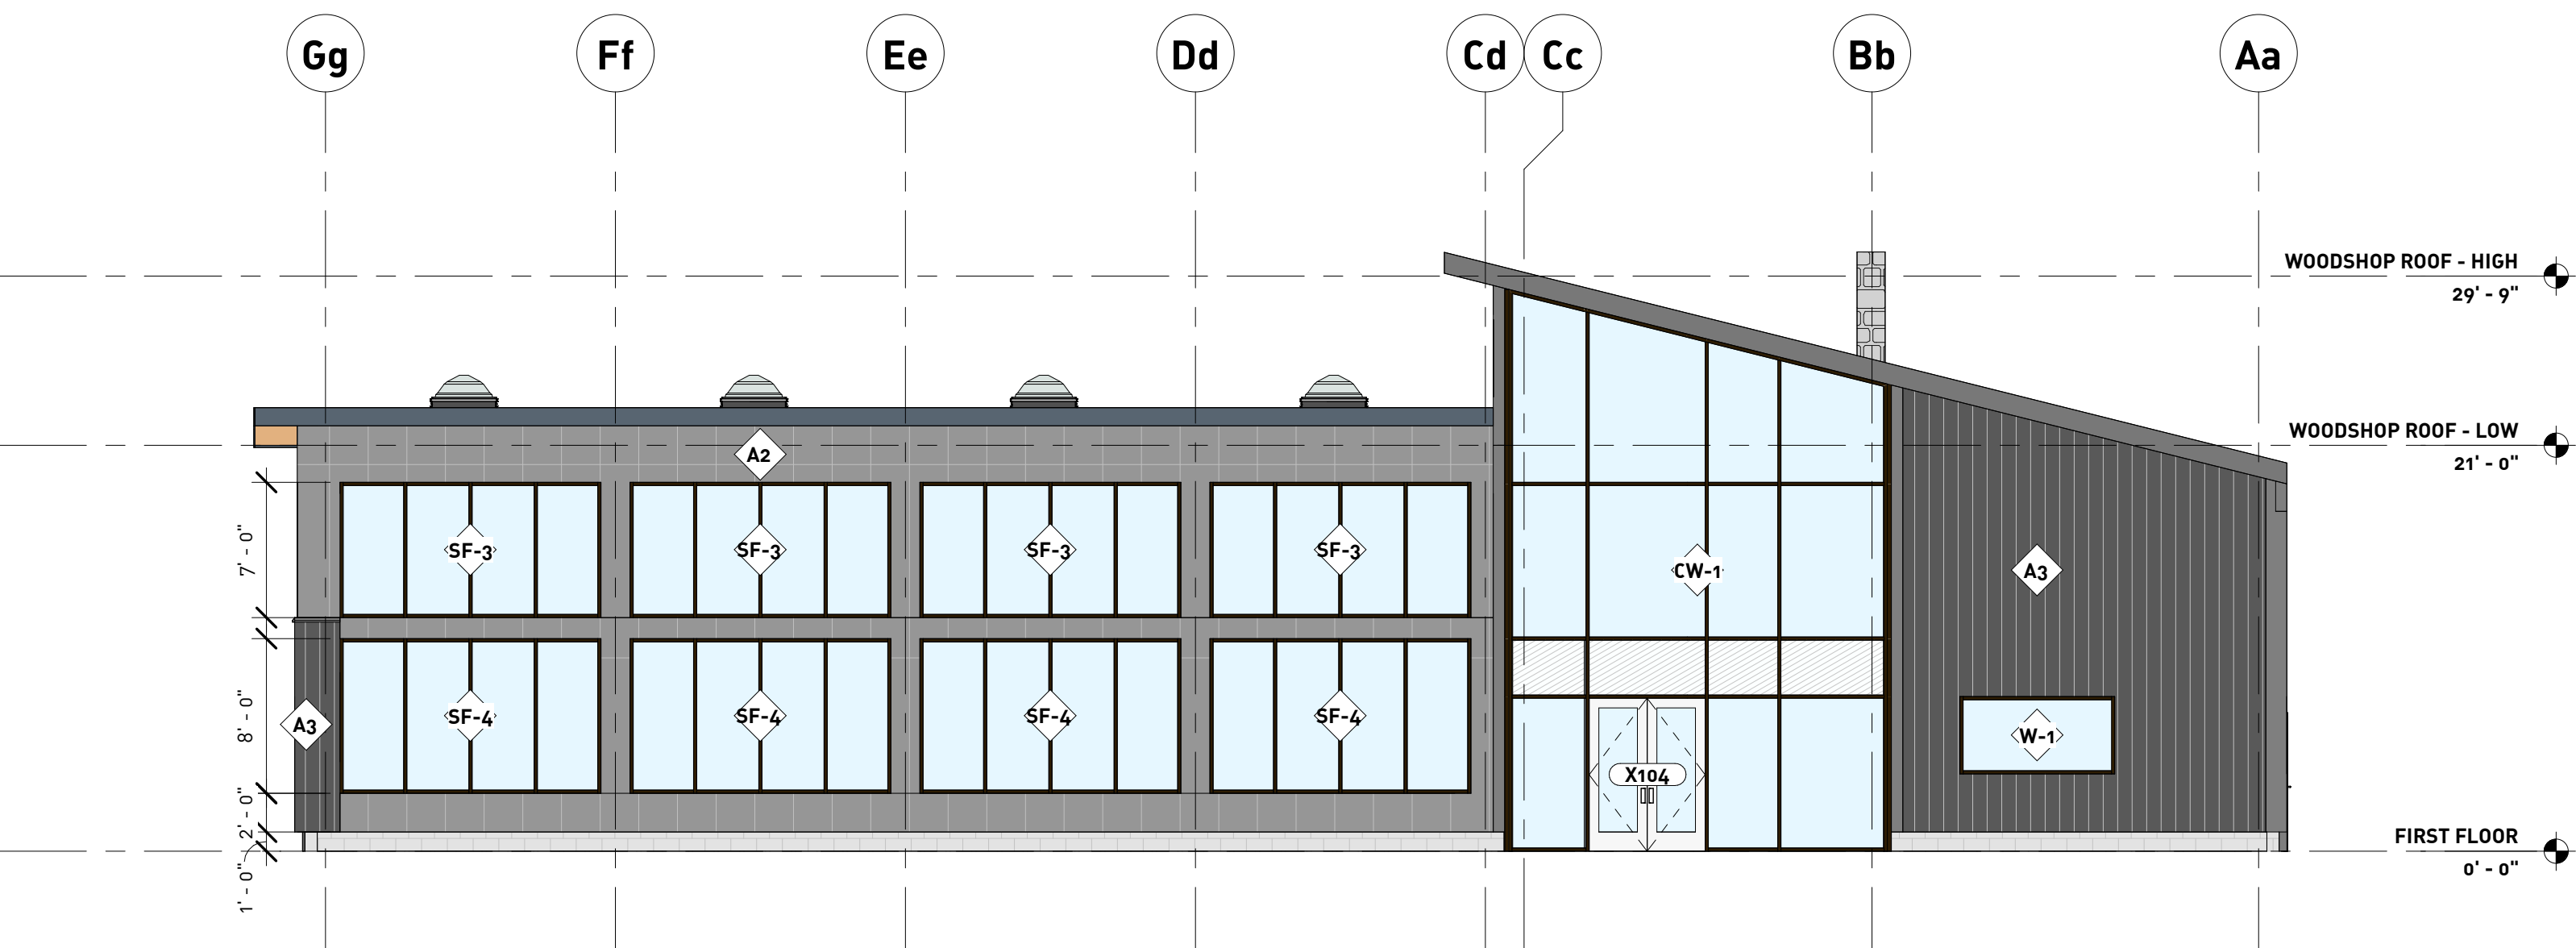

WOODSHOP ELEVATION - EAST

1
A402
SCALE: 1/8" = 1'-0"

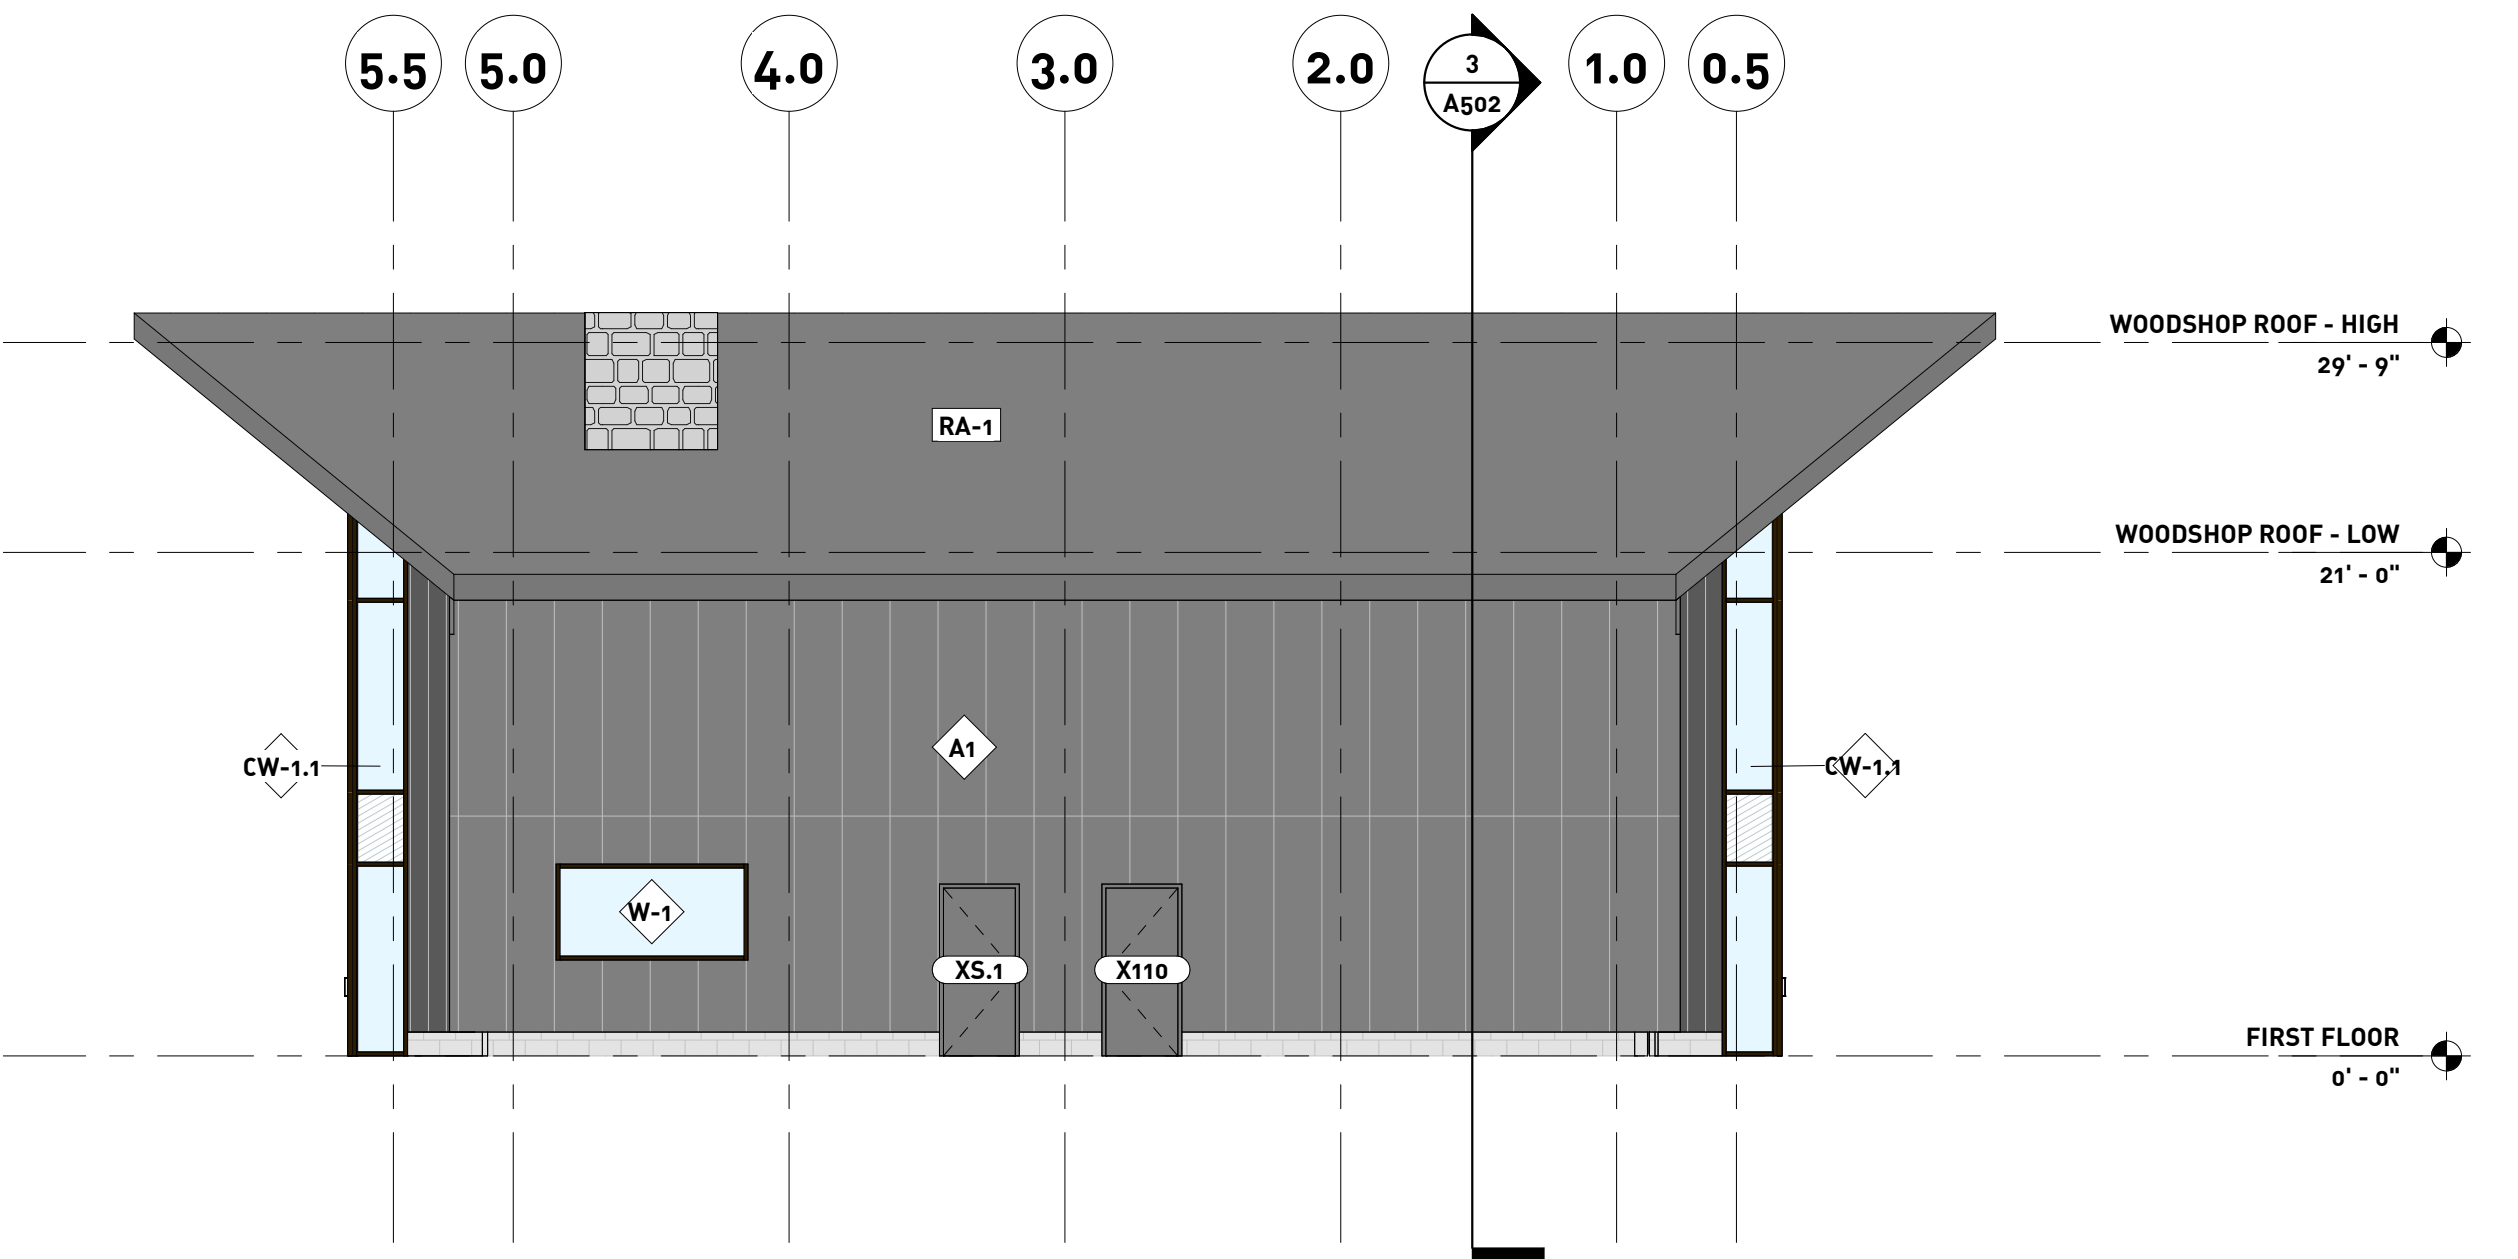

WOODSHOP ELEVATION - NORTH

4
A402
SCALE: 1/8" = 1'-0"

NORTHMOOR
WOODSHOP & STUDIOS

PROJECT ADDRESS:
3107 VIKING PARKWAY
WESTLAKE, OH 44145

ISSUE DESCRIPTION DATE
SD Coordination Set 07.02.26
SD Pricing Set 07.24.26

ISSUE DATE:

THESE DRAWINGS, DESIGN, CONCEPT AND
INFORMATION ARE THE EXCLUSIVE
PROPERTY OF AODK, INC. THEY ARE FOR
CONSTRUCTION ONLY AT THE SITE
INDICATED.
UNAUTHORIZED USE, ALTERATION OR
REPRODUCTION OF THE DOCUMENTS AND
DESIGN IS PROHIBITED WITHOUT WRITTEN
PERMISSION FROM AODK, INC.

JOB NO.:
25.19

SHEET TITLE:
EXTERIOR ELEVATIONS -
WOODSHOP

SHEET NO.:
A402