


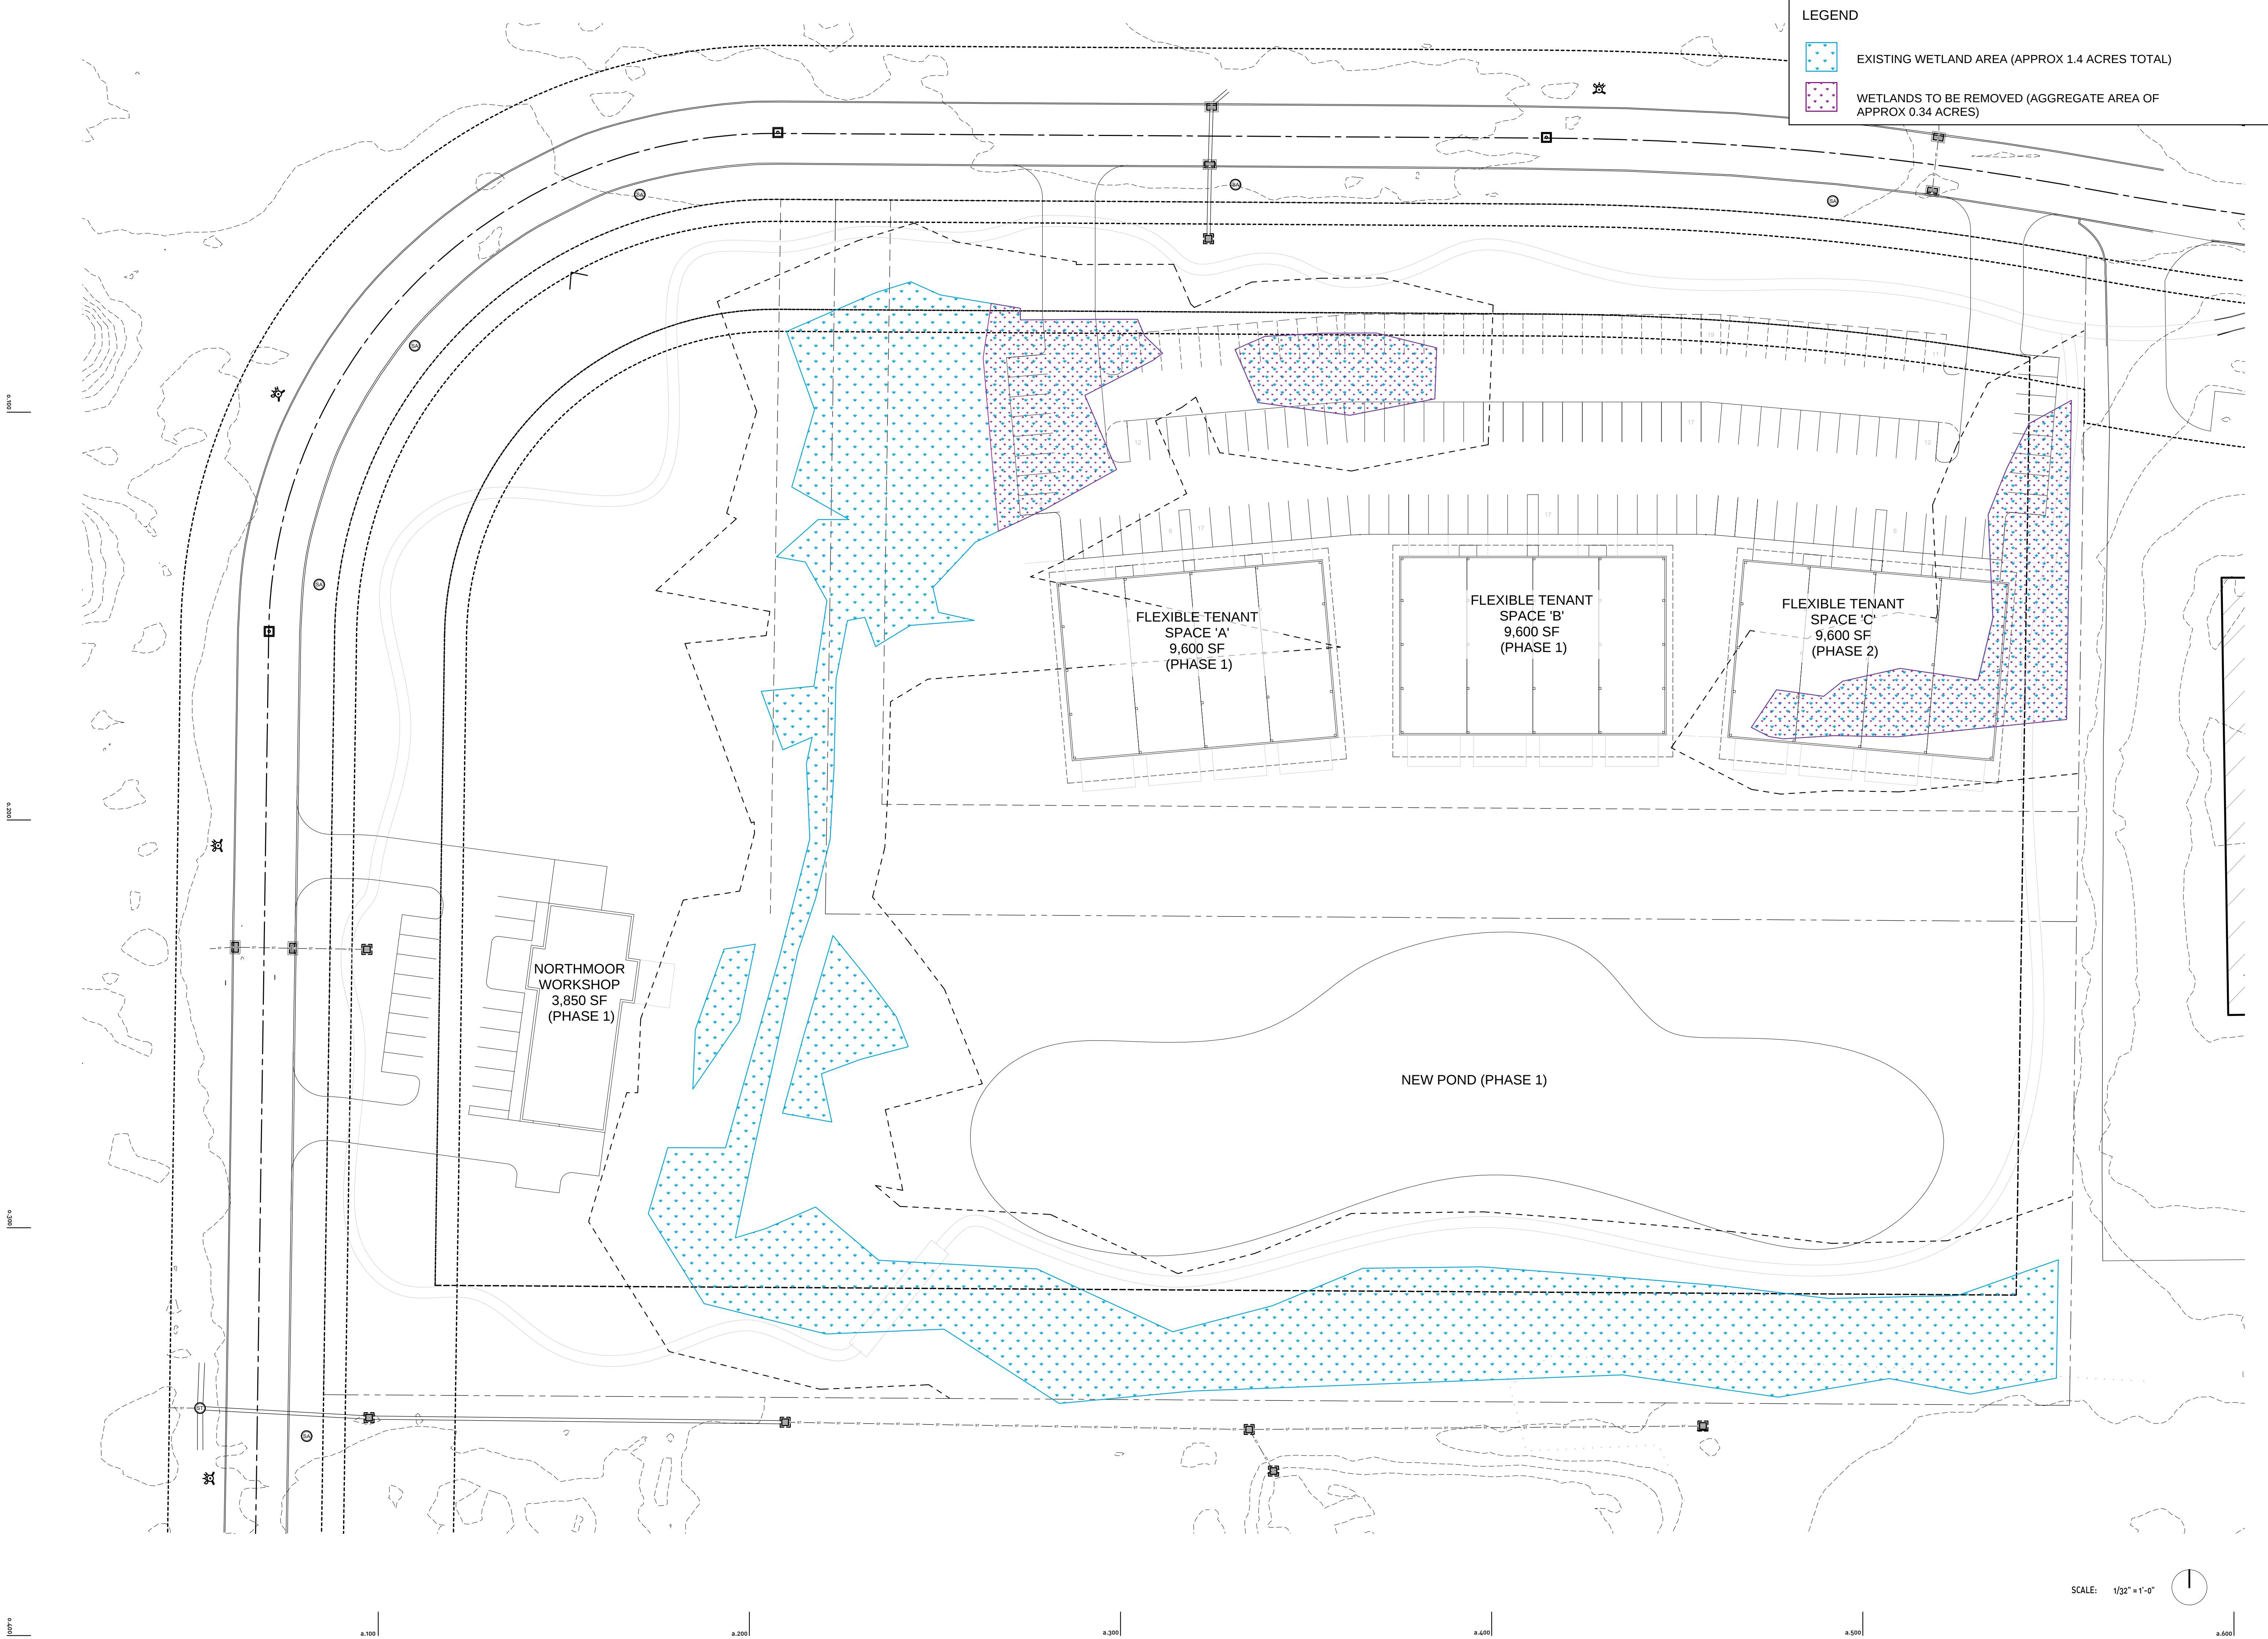

SCALE: 1/32" = 1'-0"

AODK, INC. - (OA: 14294 Detroit Avenue, Lakewood, OH 44197) - (P: 216-771-1920) - (F: 216-771-7971) - (W: www.aodkinc.com)

ARCHITECTURE OFFICE: DAVID KREBS

PROJECT TITLE:

PROJECT:

NORTHMOOR STUDIOS
VIKING PARKWAY
WESTLAKE, OH 44145

ISSUE/DATE:

SITE PLAN	05.15.2026

AUTHORIZATION:

JOB NO.:

25.19

SHEET TITLE:

WETLANDS
PRESERVATION PLAN

SHEET NO.:

A101c

VIKING PARKWAY

PRELIMINARY
NOT FOR CONSTRUCTION

a°dk