


DEVELOPMENT PLANS
FOR
ROWAN GATE
CLUSTER DEVELOPMENT
CITY OF WESTLAKE - CUYAHOGA COUNTY - OHIO
June 3, 2026

DESIGNED BY:

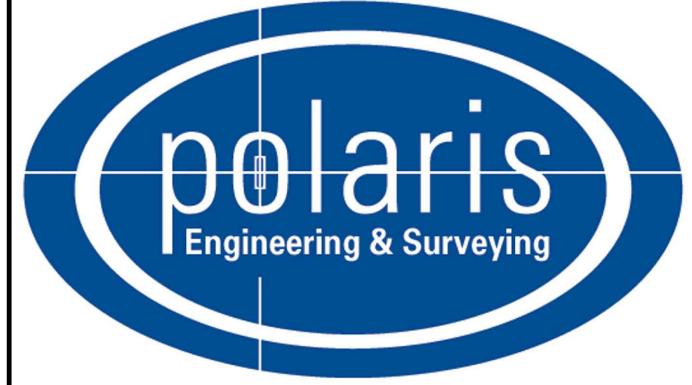


POLARIS ENGINEERING & SURVEYING, INC.
34600 CHARDON ROAD - SUITE D
WILLOUGHBY HILLS, OHIO 44094
(440) 944-4433 (440) 944-3722 (Fax)
www.polaris-es.com

DEVELOPED BY:

HOPE POINTE PLACE, LTD.
P.O. BOX 40186
BAY VILLA, OH 44140
PHONE: (440) 941-3340
CONTACT: EDWARD PAVICIC

DRAWING INDEX

DESCRIPTION	SHEET NO.
* TITLE SHEET	1
GENERAL NOTES	2
* EXISTING CONDITIONS & DEMOLITION PLAN	3
* DEVELOPMENT PLAN	4
* UTILITY PLAN	5
* PLAN & PROFILES	6-7
* FINAL GRADING & S.W.M. PLAN	8
* S.W.M. BASIN DETAILS	9
E.S.C. SWP3	10
SWP3 NOTES	11
SWP3 DETAILS	12
* PAVEMENT & INTERSECTION DETAILS	13-14
SEWER DETAILS	15-16
WATER DETAILS	17-18
* TREE PRESERVATION, LANDSCAPING & SIGN PLAN	L1-L2
* DENOTES SHEETS SUBMITTED FOR PLANNING COMMISSION	

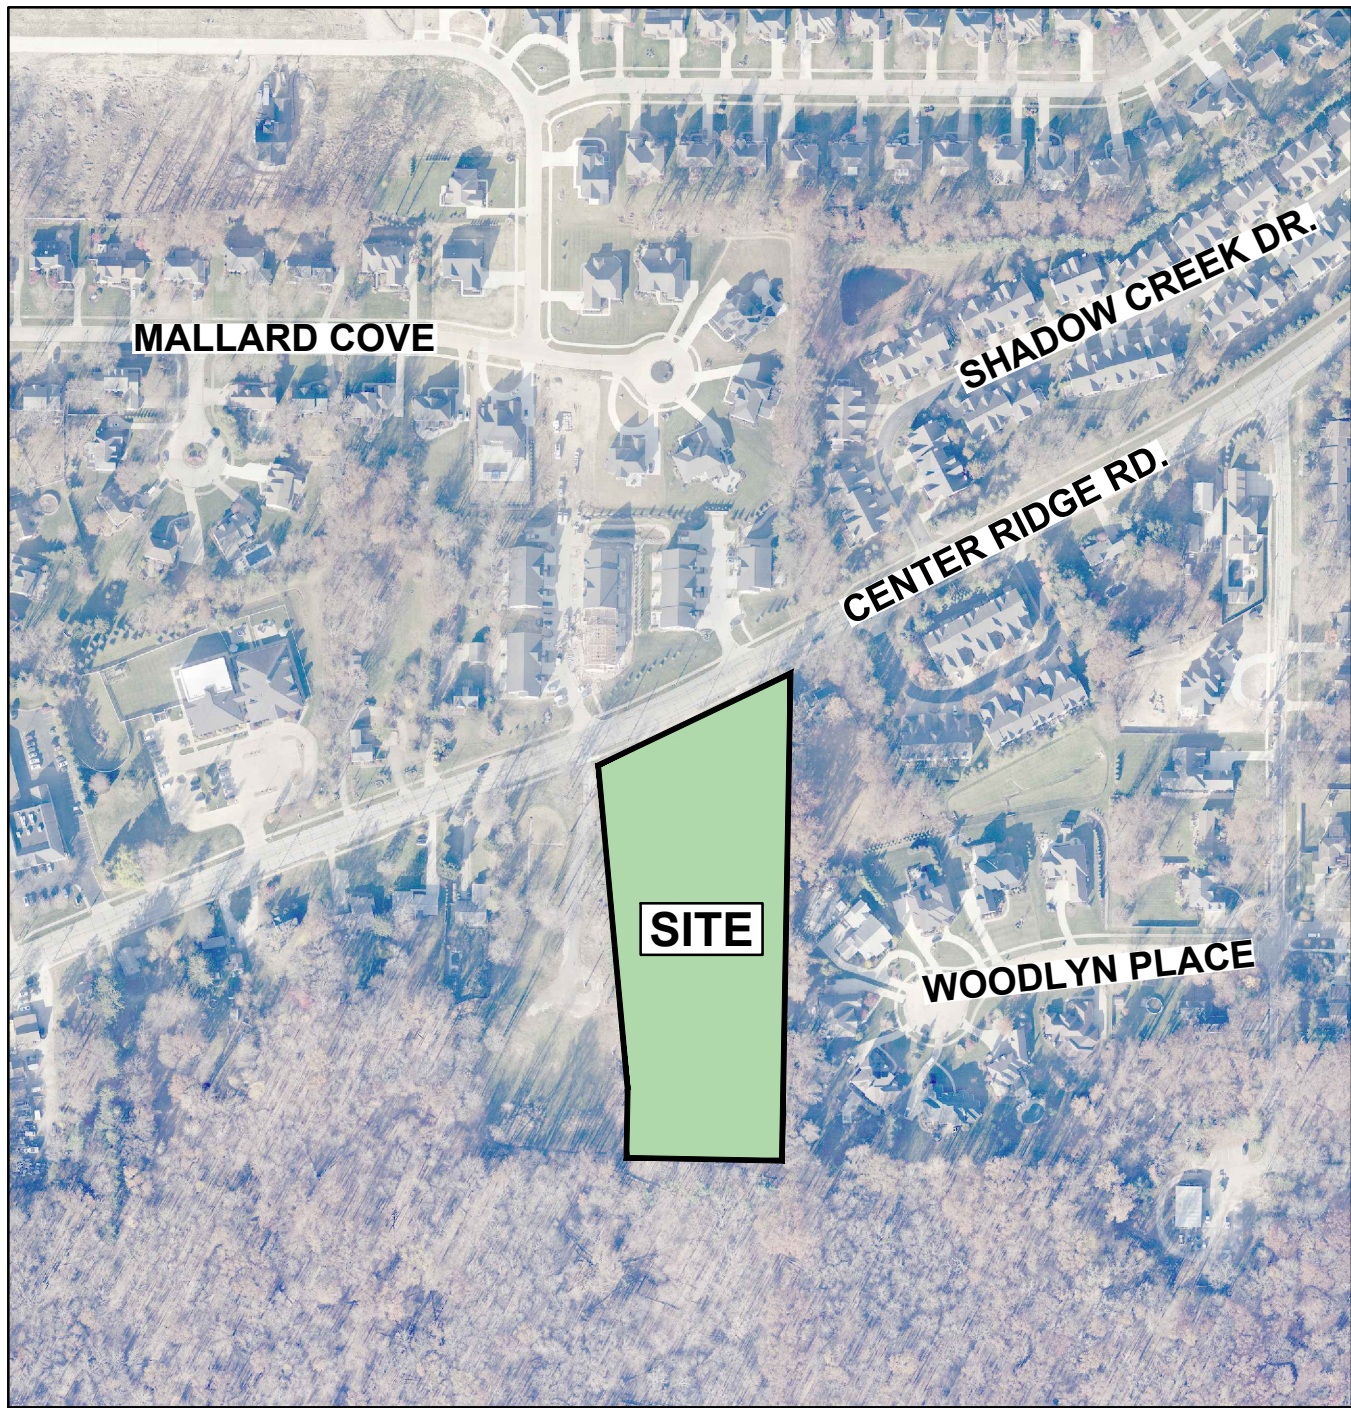

VICINITY MAP
N.T.S.


APPROVALS

SEWER APPROVED BY O.E.P.A. BY LETTER DATED: _____, 20__.

WATER APPROVED BY O.E.P.A. BY LETTER DATED: _____, 20__.

APPROVED BY THE CITY OF WESTLAKE, OHIO:
(STAMP BELOW)

TITLE SHEET

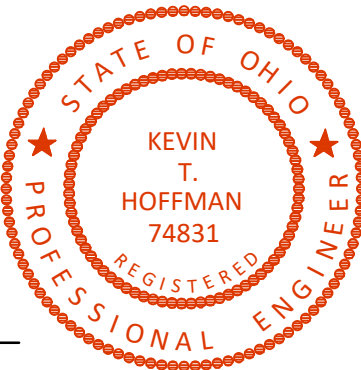

Kevin T. Hoffman
KEVIN T. HOFFMAN, P.E.

CONTRACT No.	
25207	
SHEET	OF
01	18