



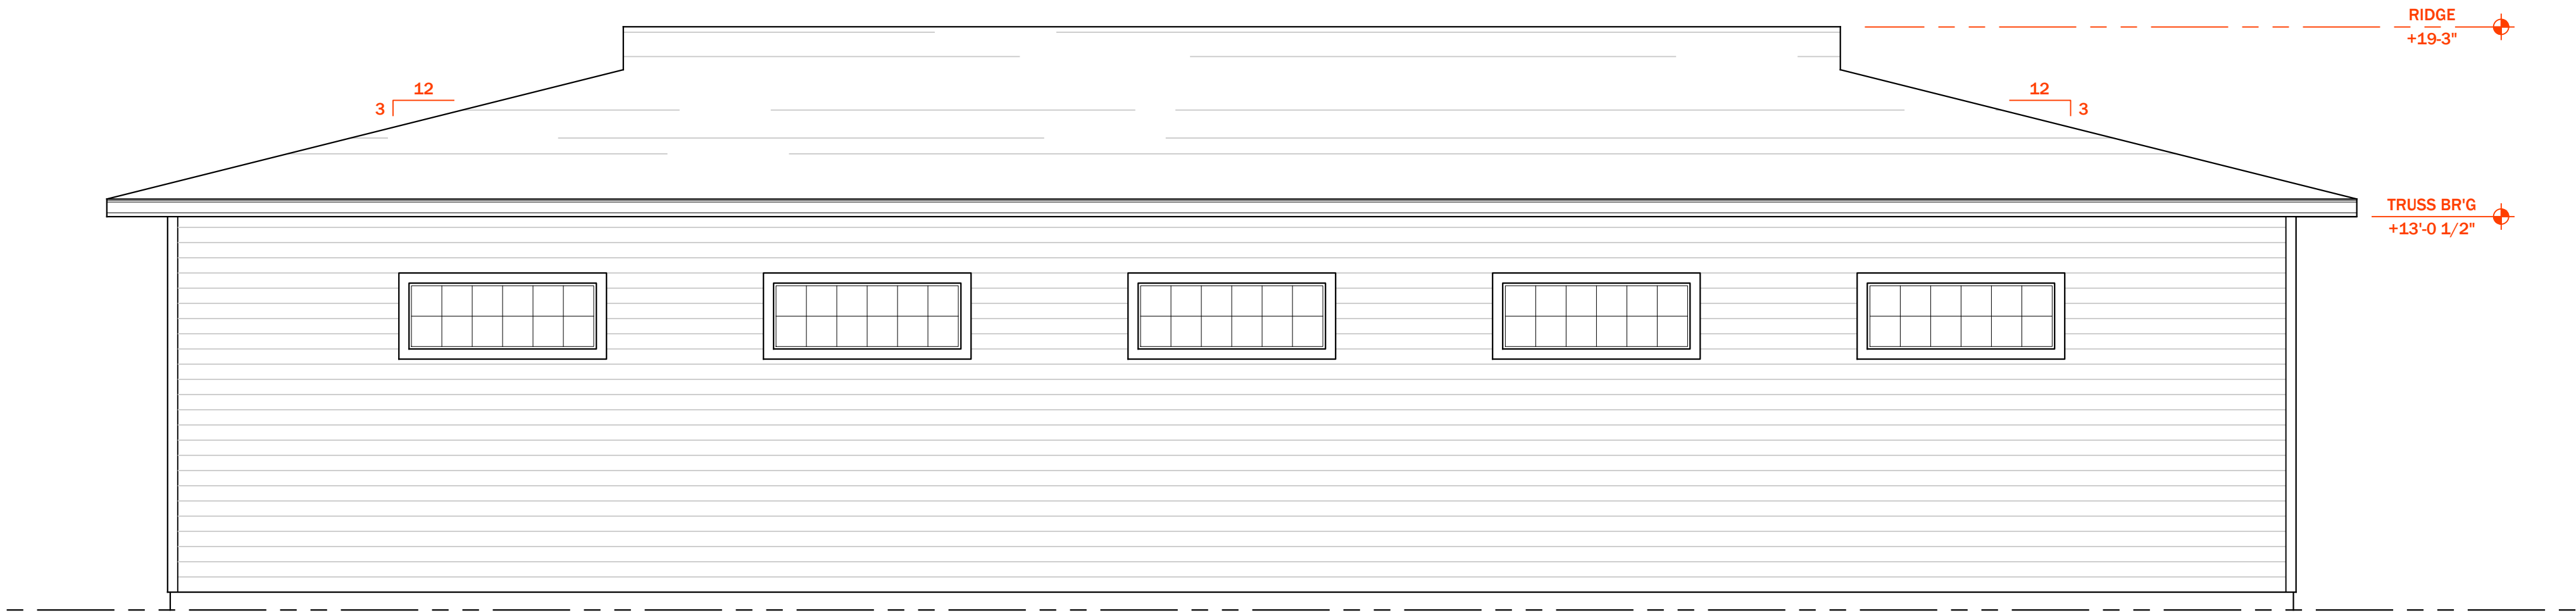


1 NORTH ELEVATION

SCALE: 1/4"=1'-0"

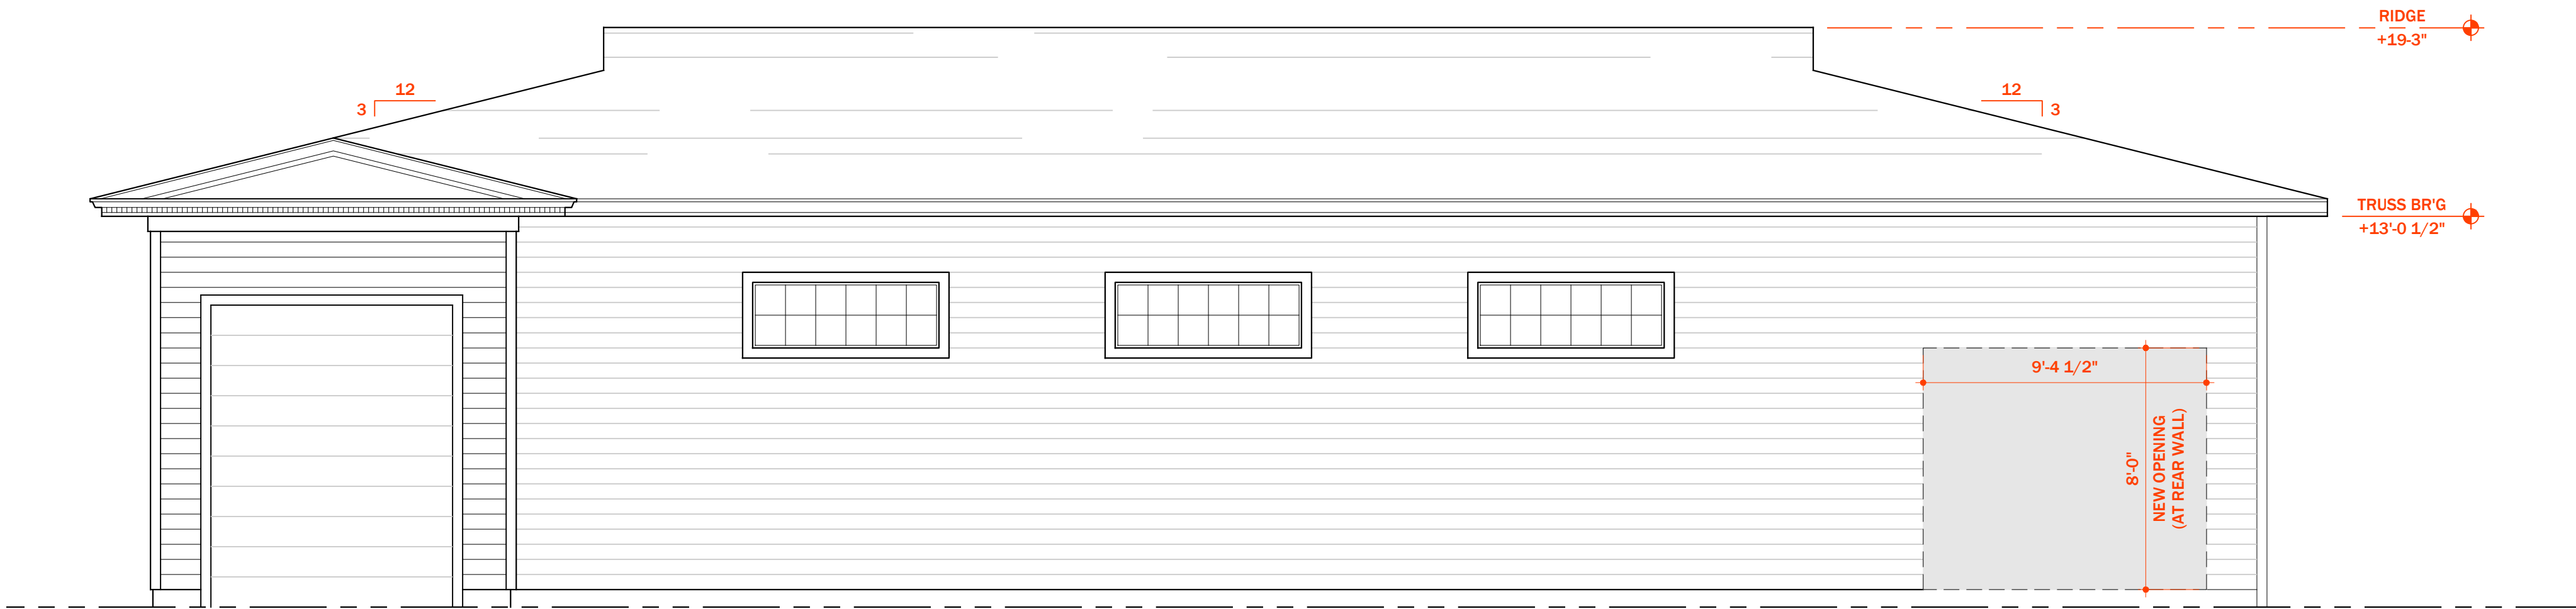

4 SOUTH ELEVATION


SCALE: 1/4"=1'-0"

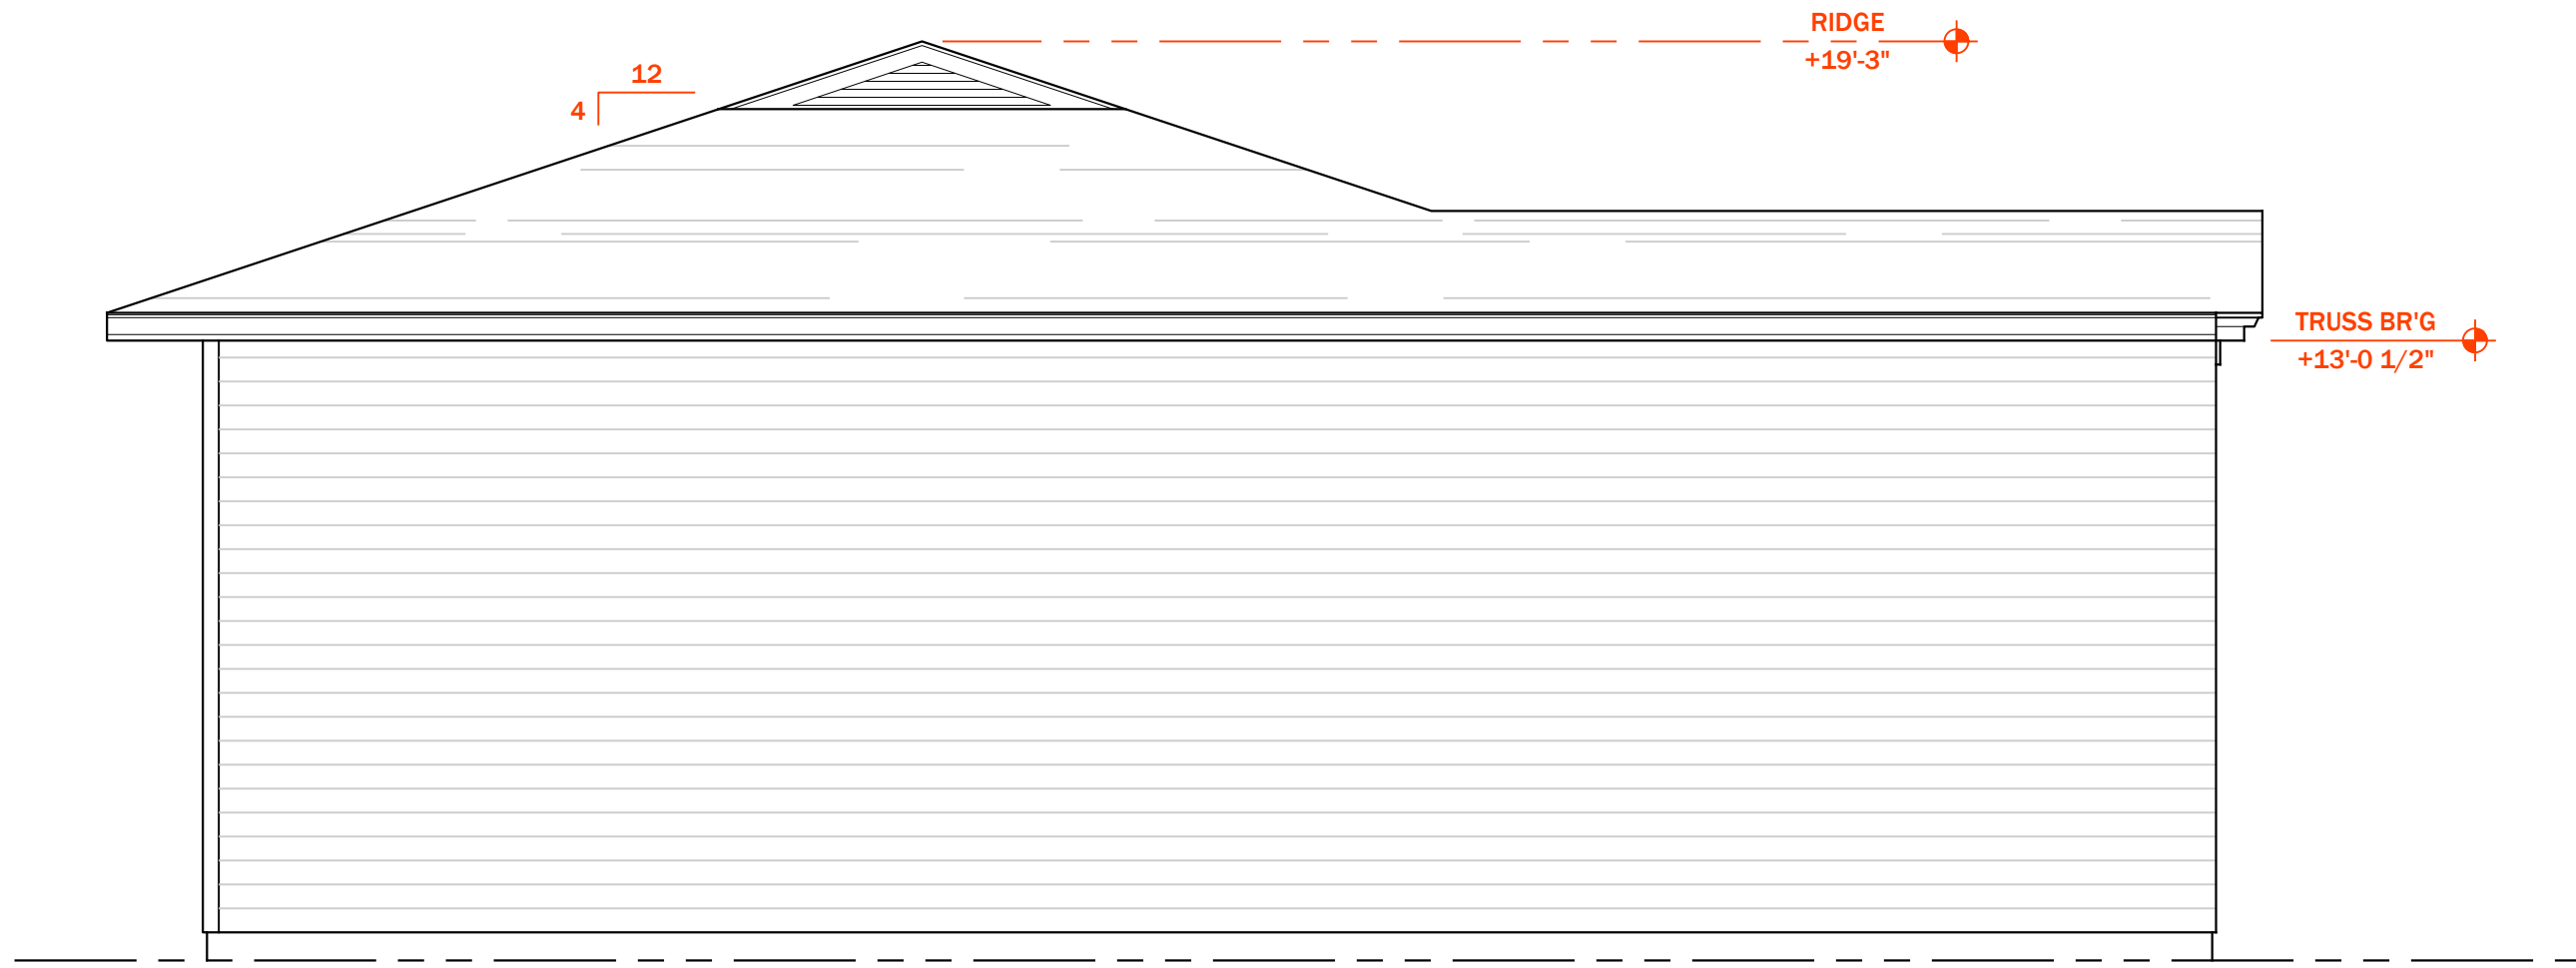

WEST ELEVATION

SCALE: 1/4"=1'-0"

2

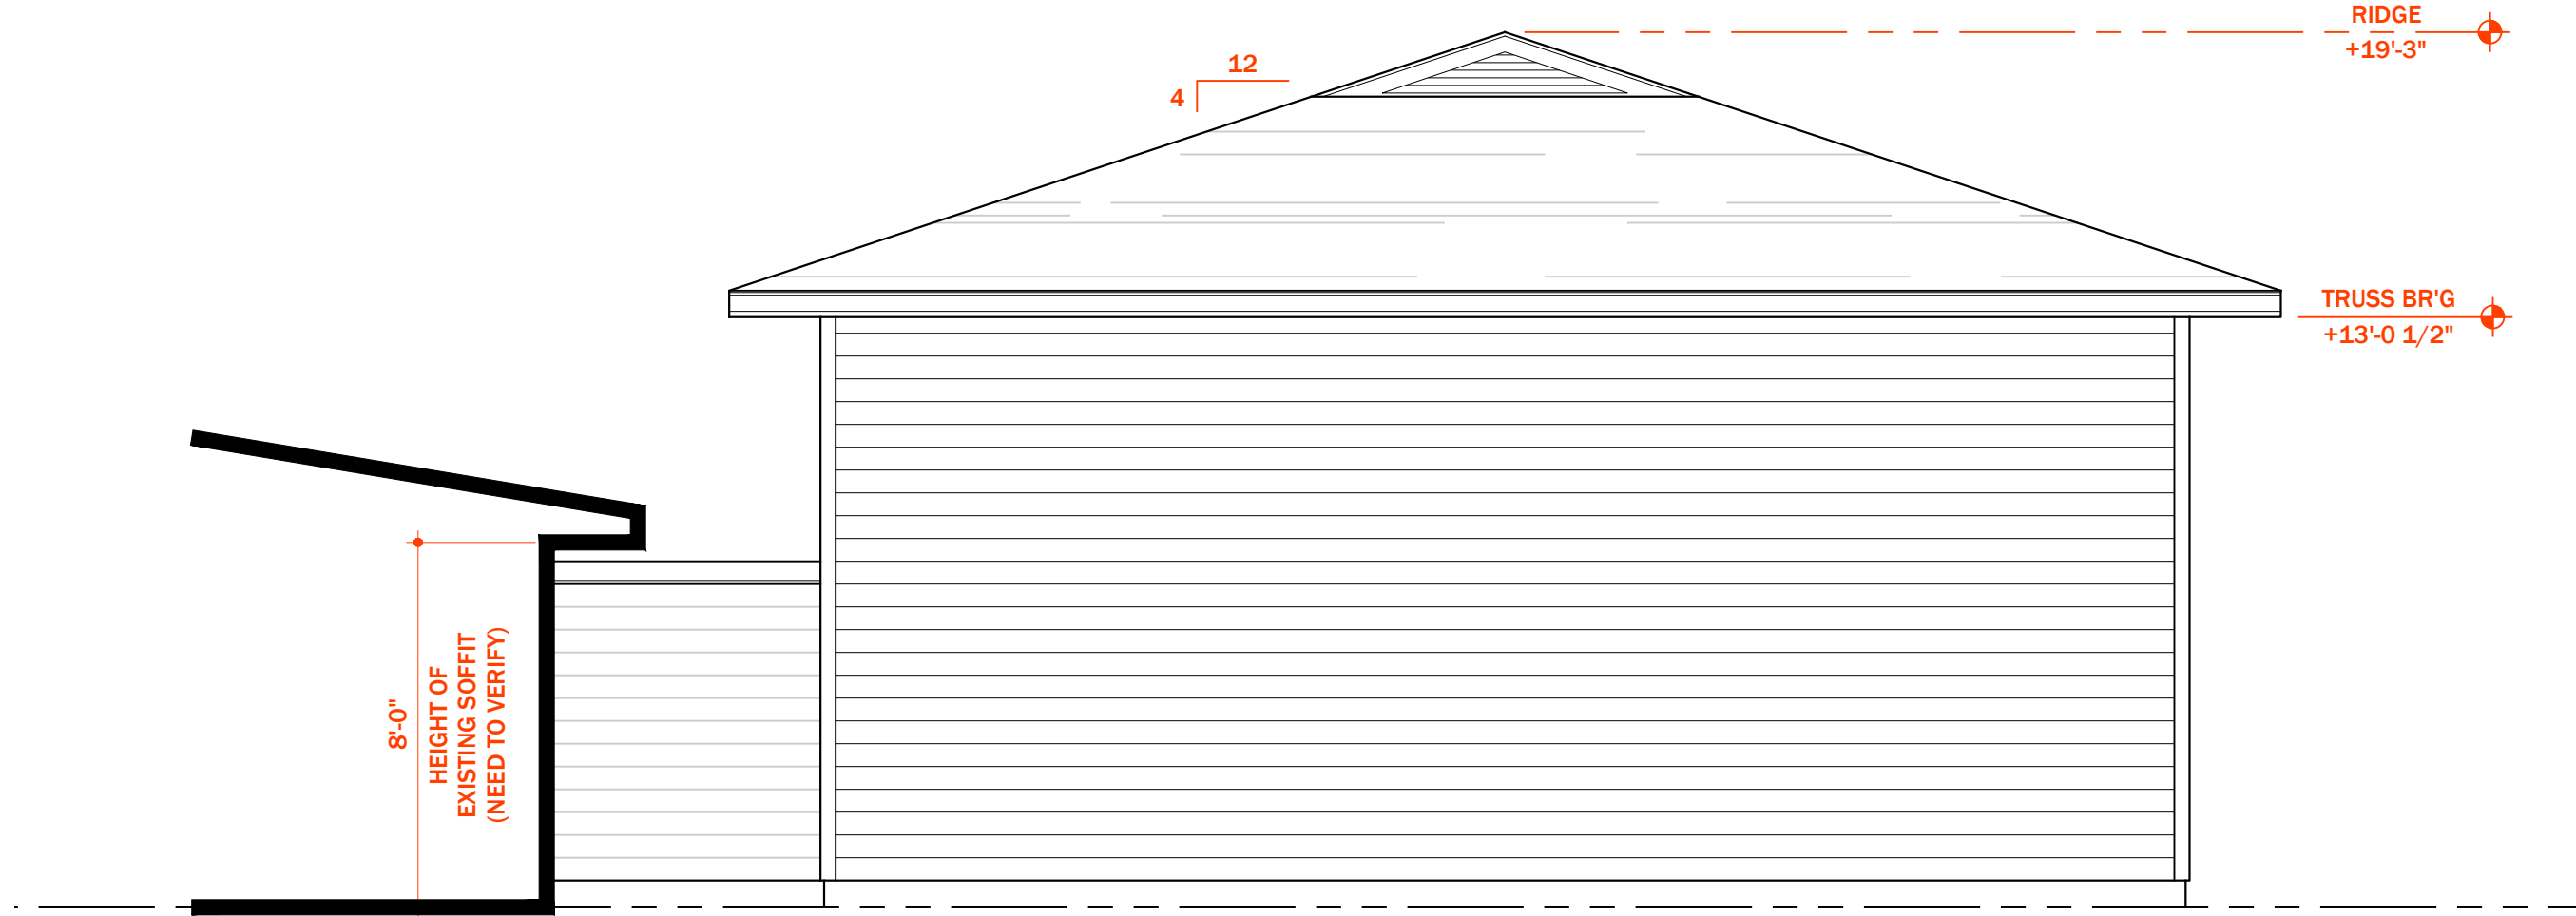

EAST ELEVATION

SCALE: 1/4"=1'-0"

3


NOT FOR CONSTRUCTION

new storage building for:

INCH CREATIVE

27850 detroit road, westlake, ohio 44145

Project No. 2026.01

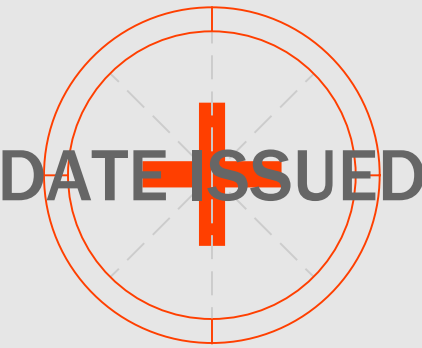

Revisions

CLIENT REVIEW 2026 0405

CLIENT REVIEW 2026 0426

Notes

A | R
ARCHITECT, LLC

Project North



Scale 1/4"=1'-0"

Exterior Elevations

A4.0

Sheet No. © 2026