




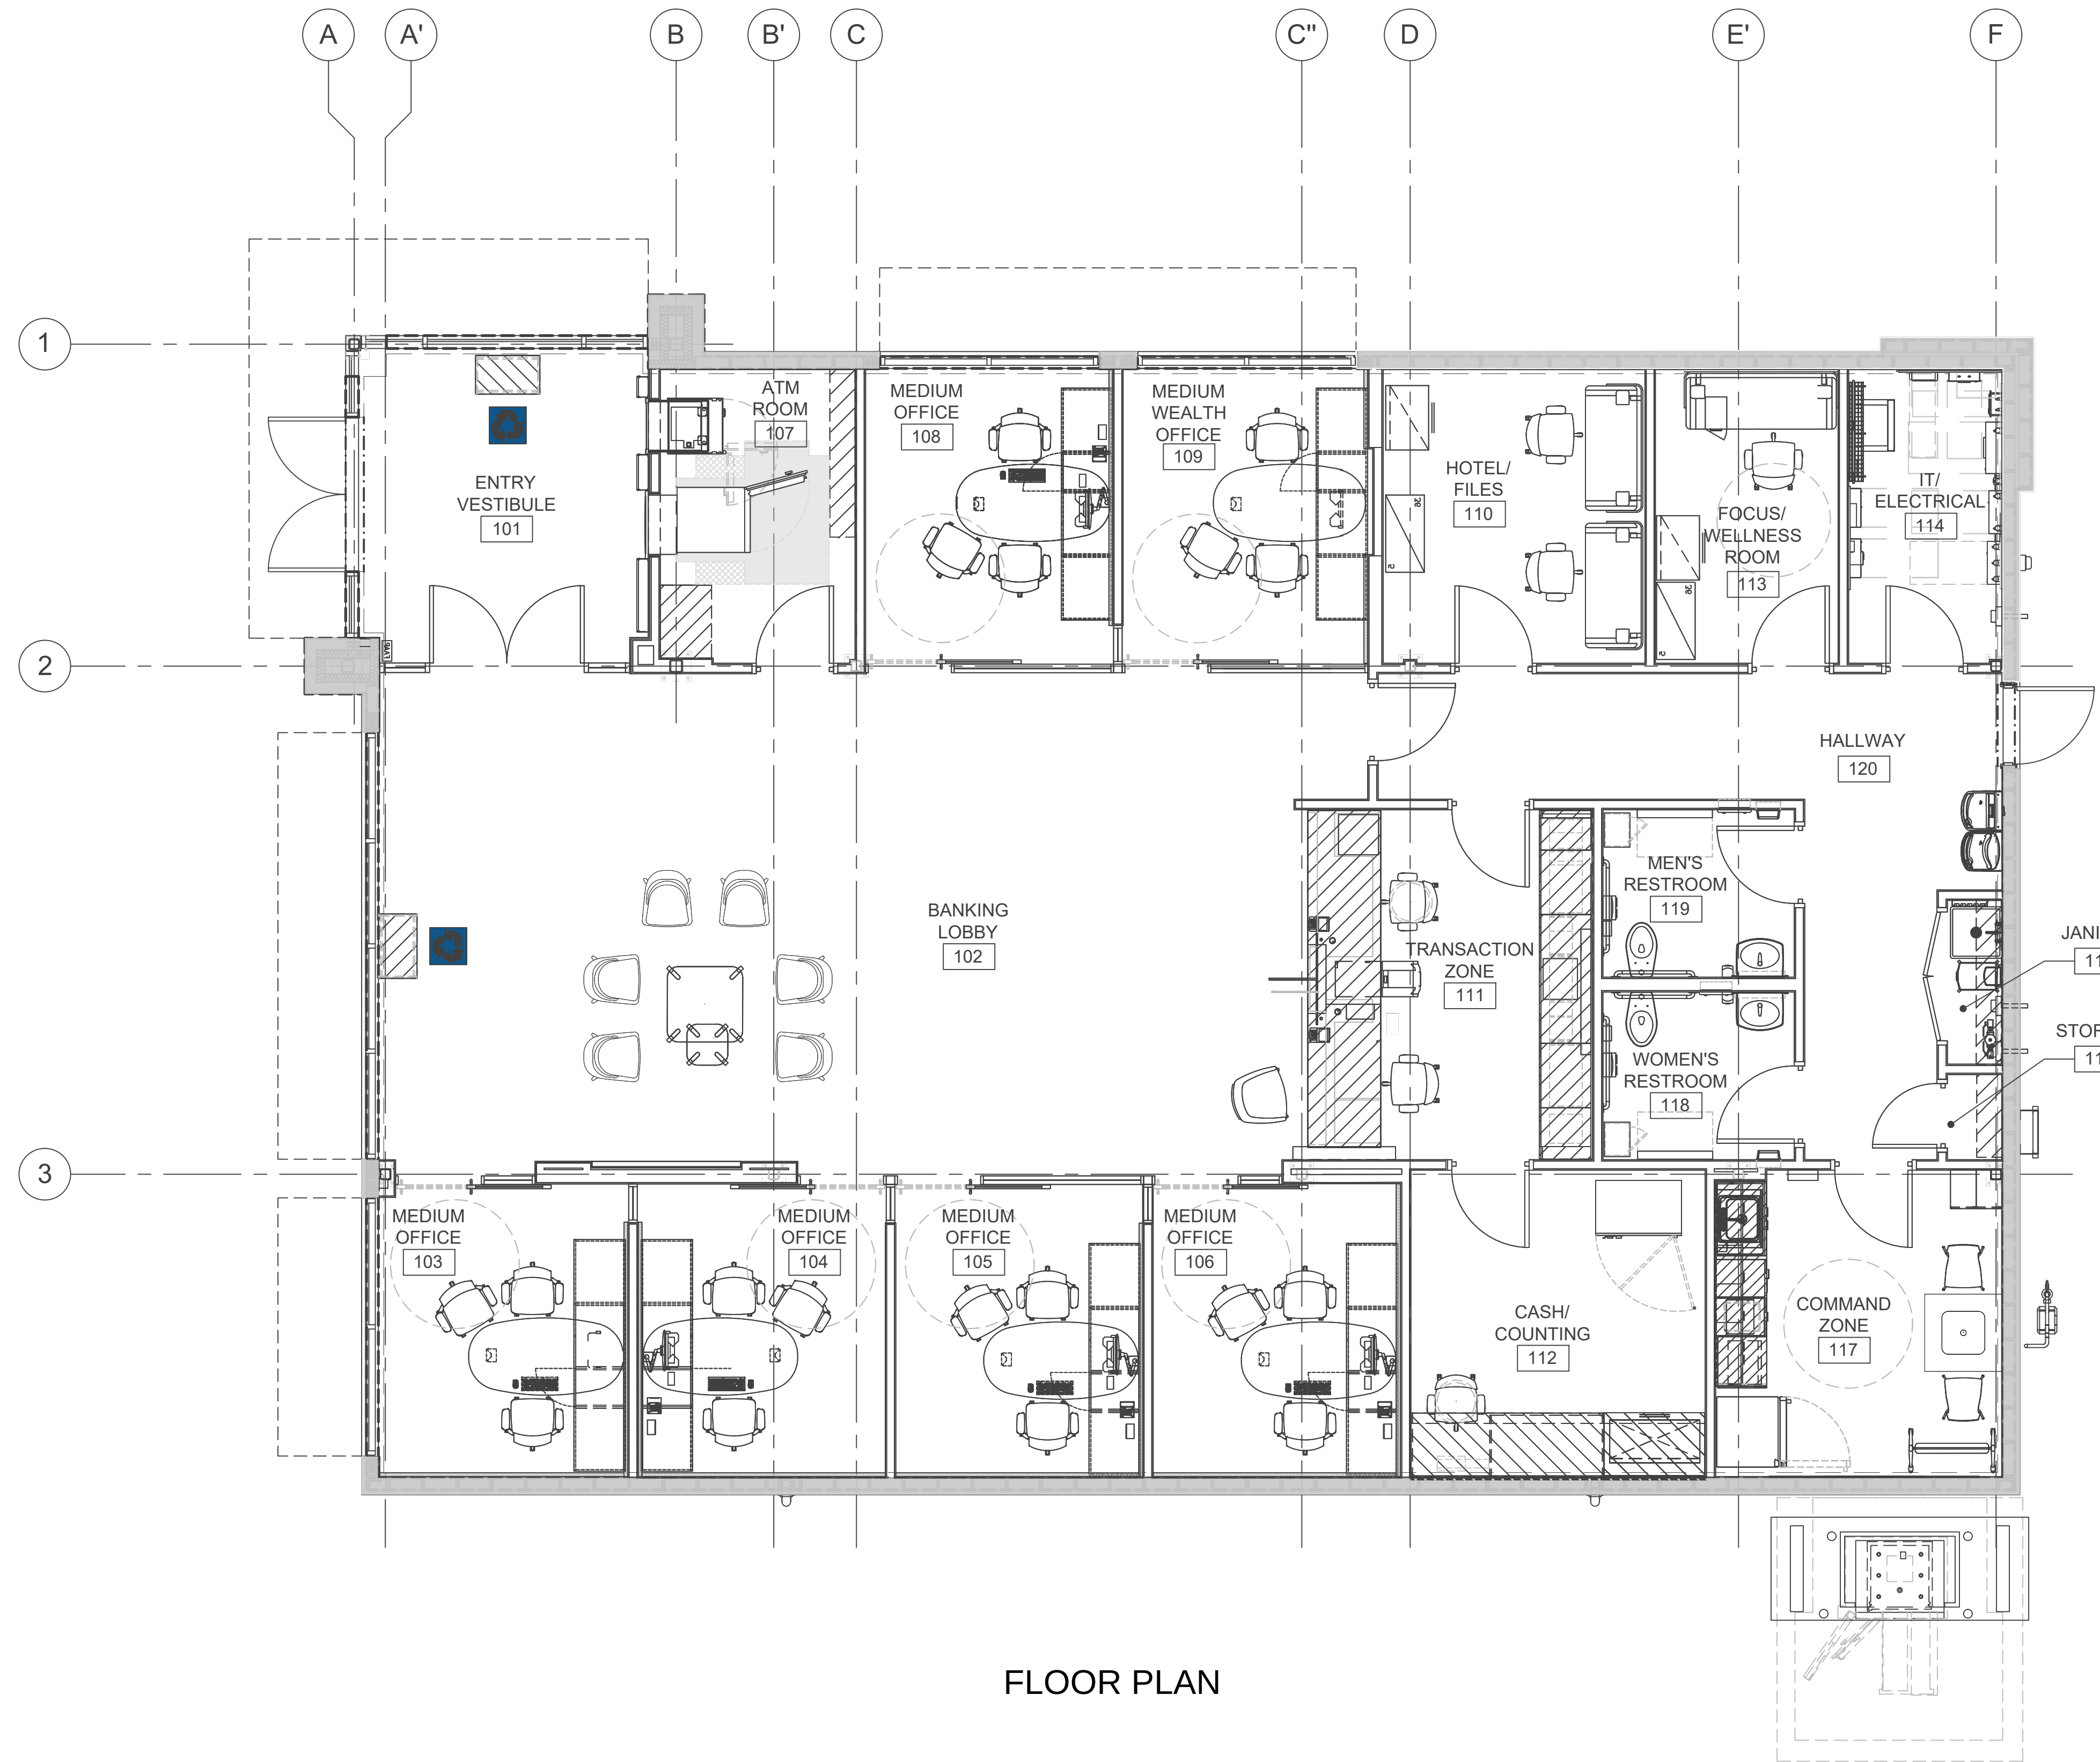


FLOOR PLAN

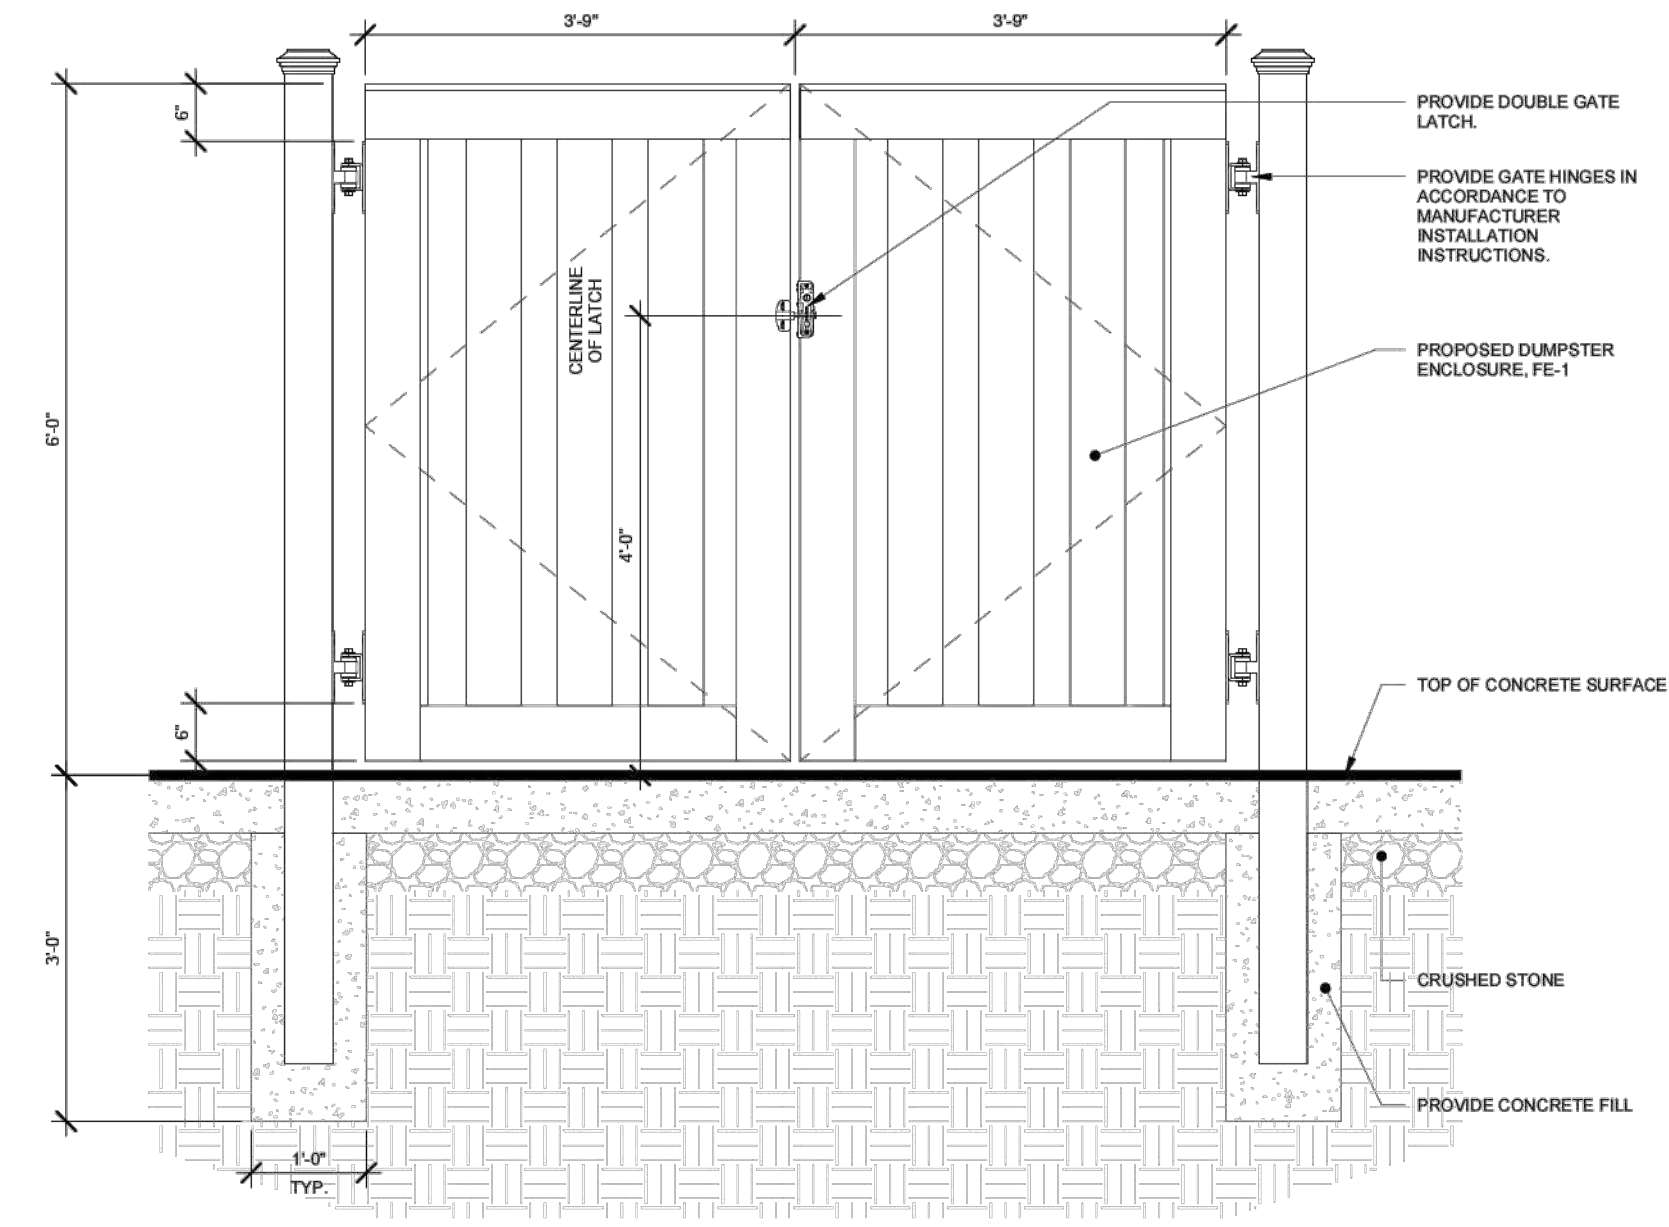


DUMPSTER ENCLOSURE GATE ELEVATION

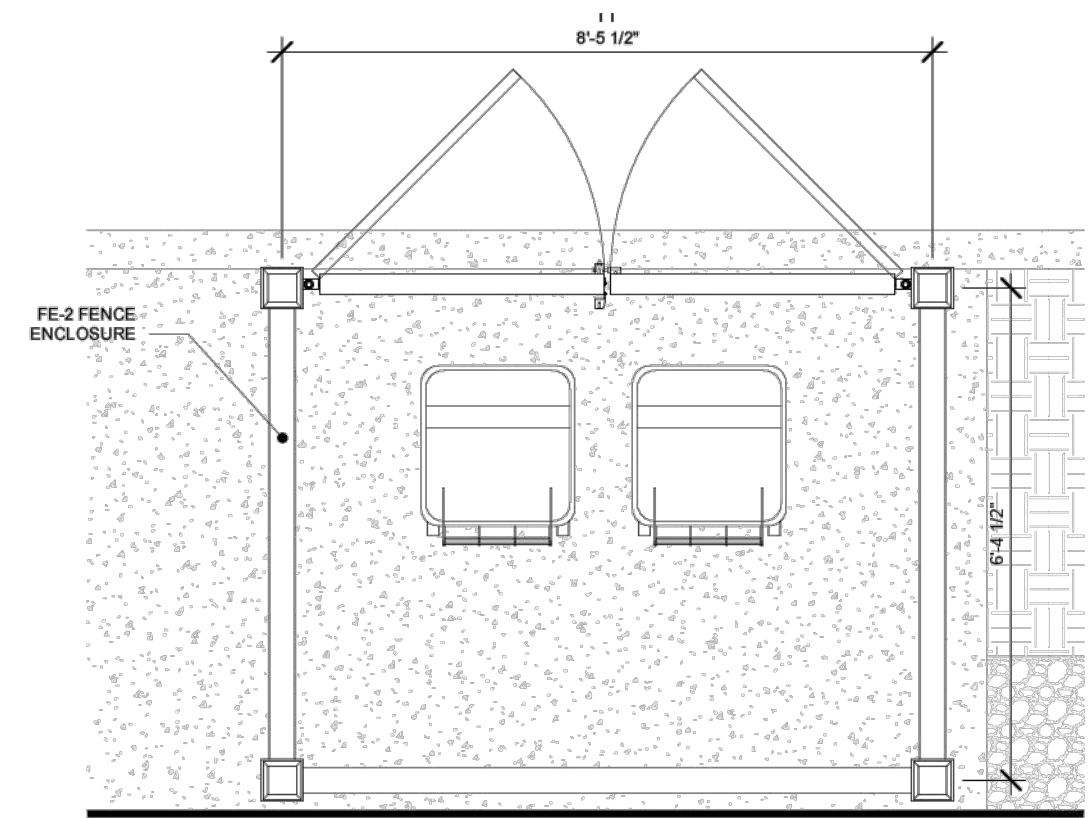


DUMPSTER ENCLOSURE PLAN

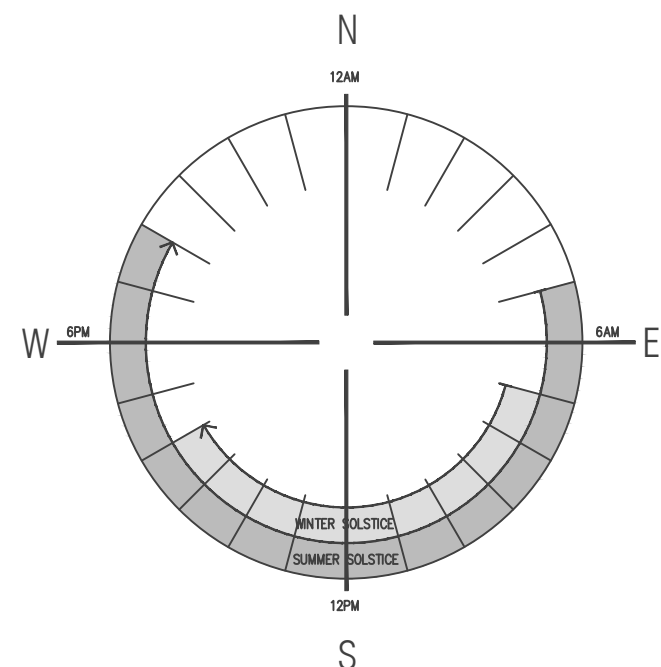


DATE	ISSUED FOR	REV
05.18.26	TEST FIT V1	
NORR AND THE UNDERSIGNING LICENSED PROFESSIONALS DO NOT REPRESENT THAT THESE PLANS AND SPECIFICATIONS ARE SUITABLE FOR ANY OTHER CLIENT AND/OR SITE OTHER THAN THE ONE DENOTED. NORR AND THE UNDERSIGNING LICENSED PROFESSIONAL DISCLAIMS RESPONSIBILITY FOR THESE PLANS AND SPECIFICATIONS IF THEY ARE USED IN WHOLE OR IN PART BY ANOTHER CLIENT OR AT ANY OTHER SITE.		
THIS DRAWING IS NOT FINAL OR TO BE USED FOR CONSTRUCTION UNTIL SIGNED BY THE LICENSED PROFESSIONALS.		
ALL DRAWINGS AND WRITTEN MATERIAL ASSOCIATED WITH THIS PROJECT CONSTITUTE THE ORIGINAL AND UNPUBLISHED WORK OF NORR ASSOCIATES INC. AND THE SAME MAY NOT BE DUPLICATED, USED OR DISCLOSED WITHOUT THE WRITTEN CONSENT OF NORR ASSOCIATES INC.		
Project		
CROCKER PARK, OH #8006329 39781 DETROIT RD WESTLAKE, OH 44145		
Consultants		
Seal		
NOT FOR CONSTRUCTION		
NORR ARCHITECTS ENGINEERS PLANNERS		
Drawn	Checked	
Client		
Citizens		
Drawing Title		
TEST FIT		
Project No.	RT2026-0105	
Drawing No.	TF-01	

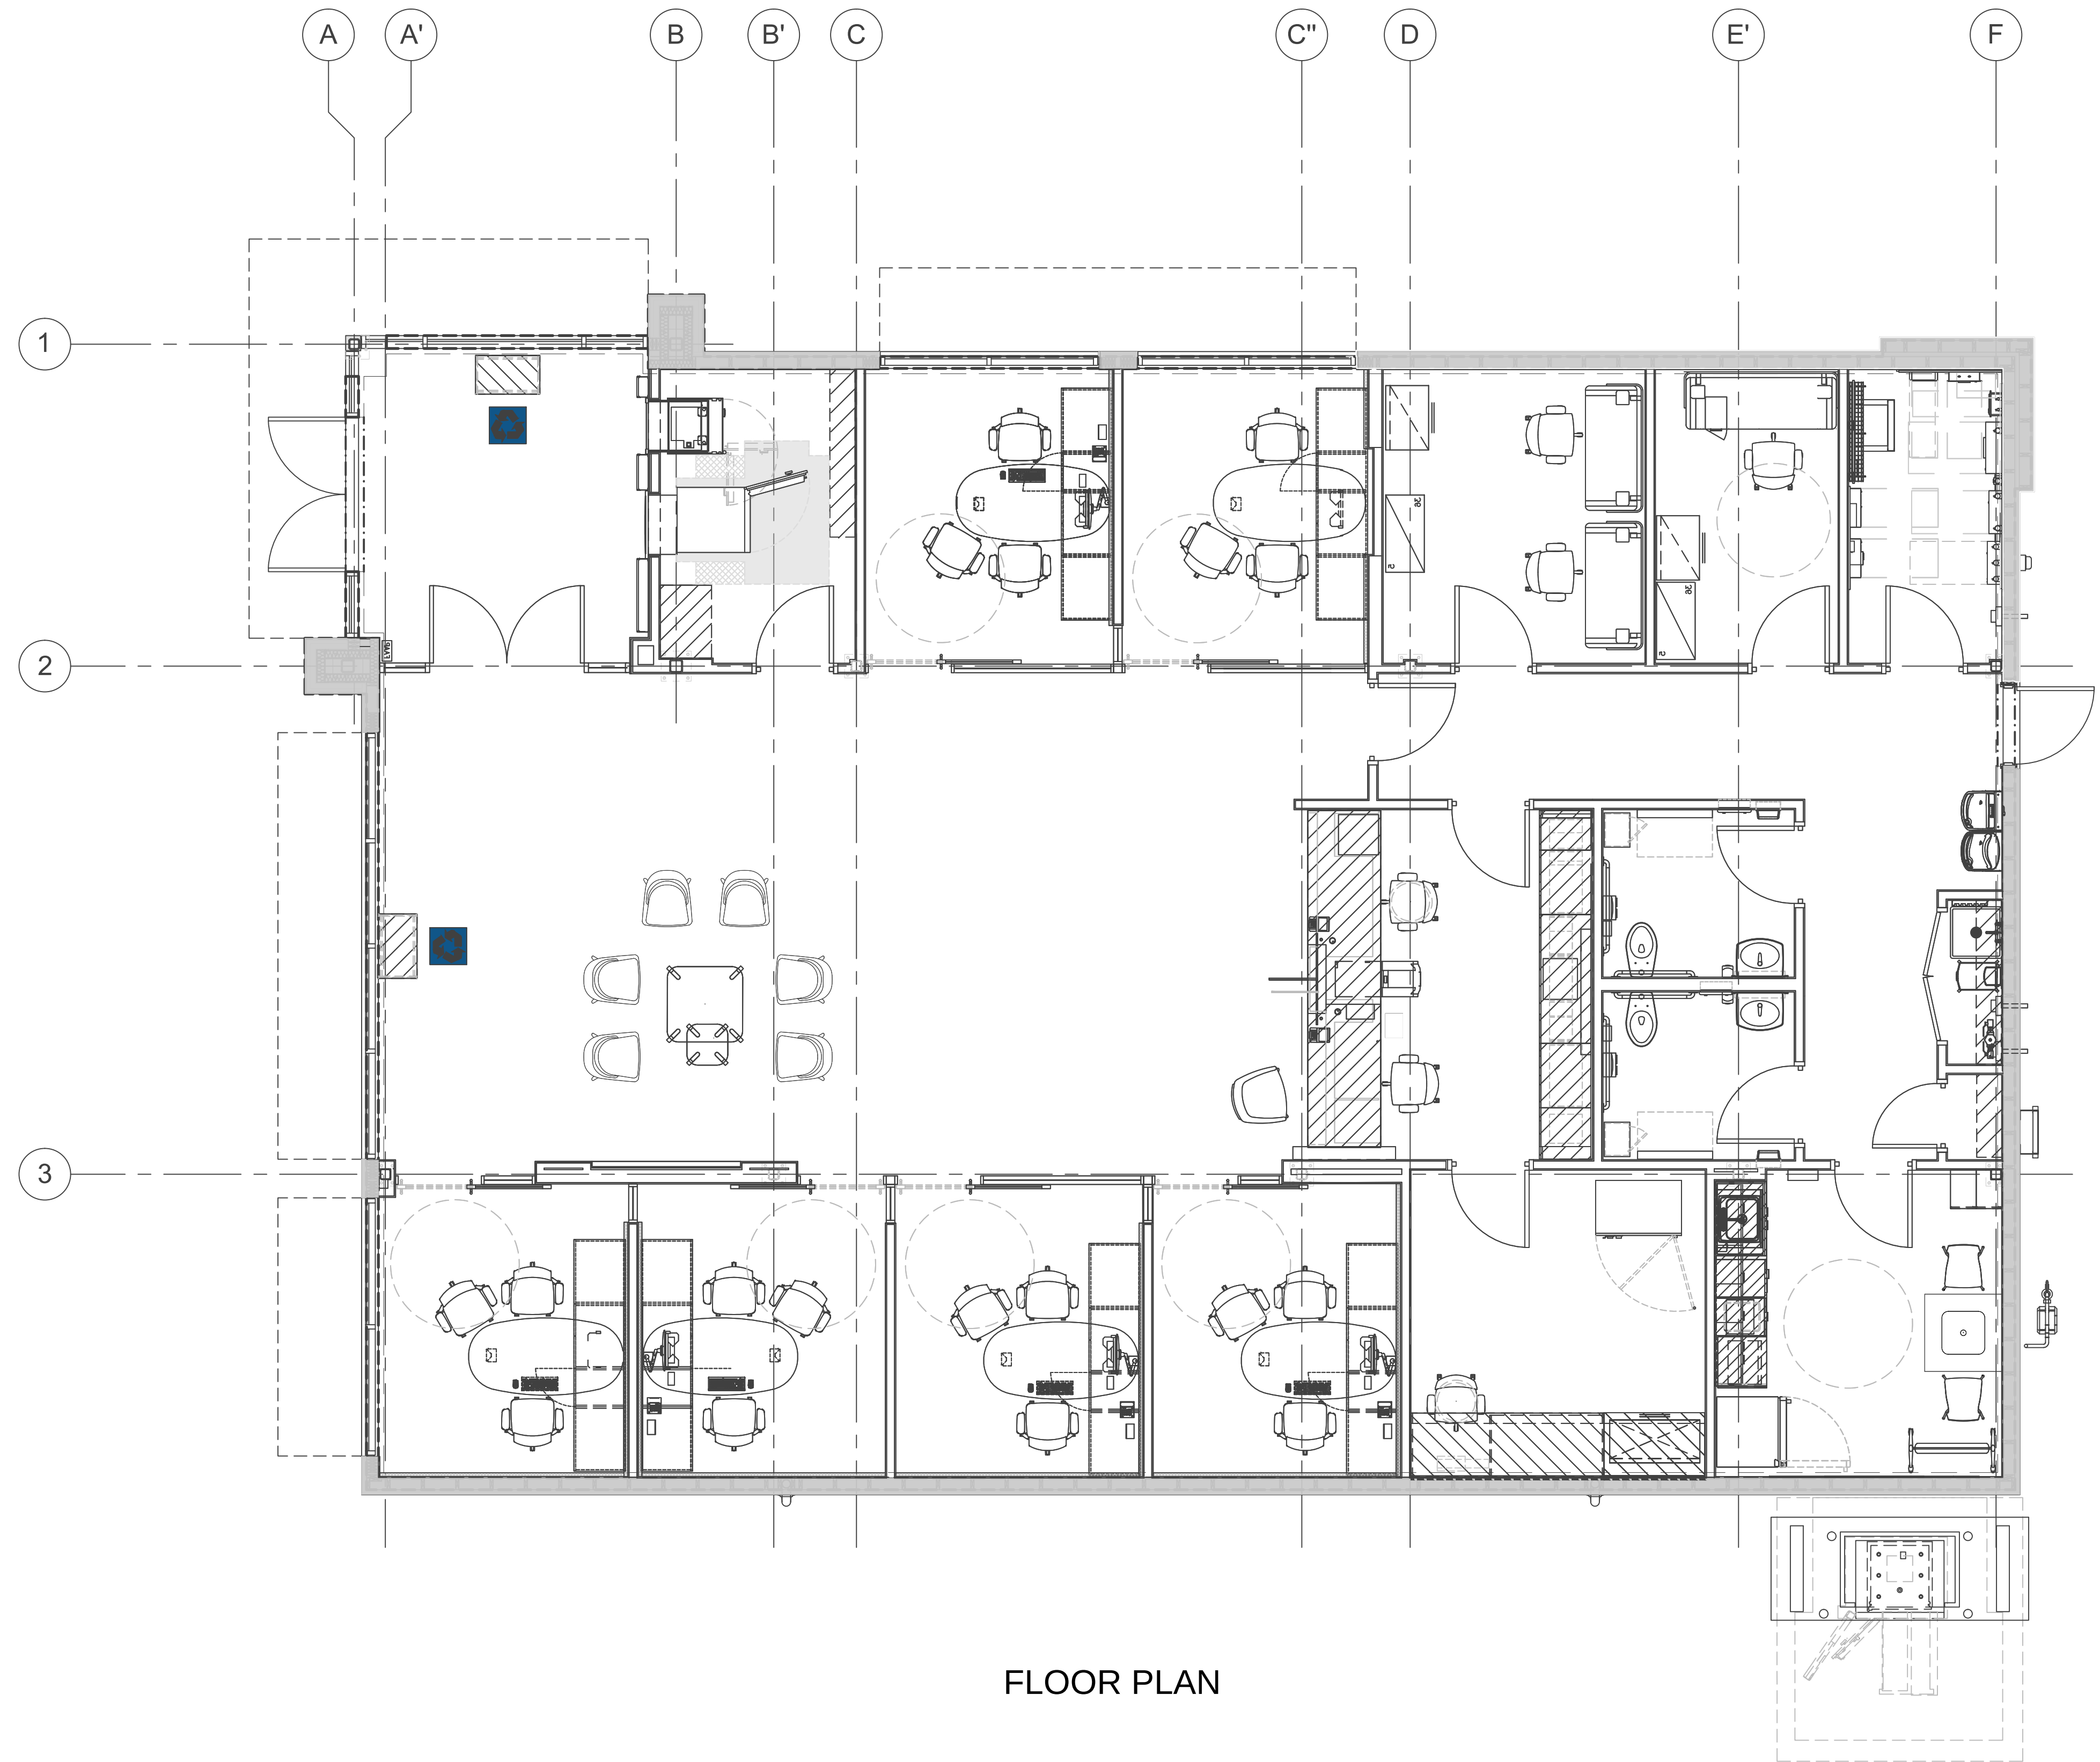


FLOOR PLAN

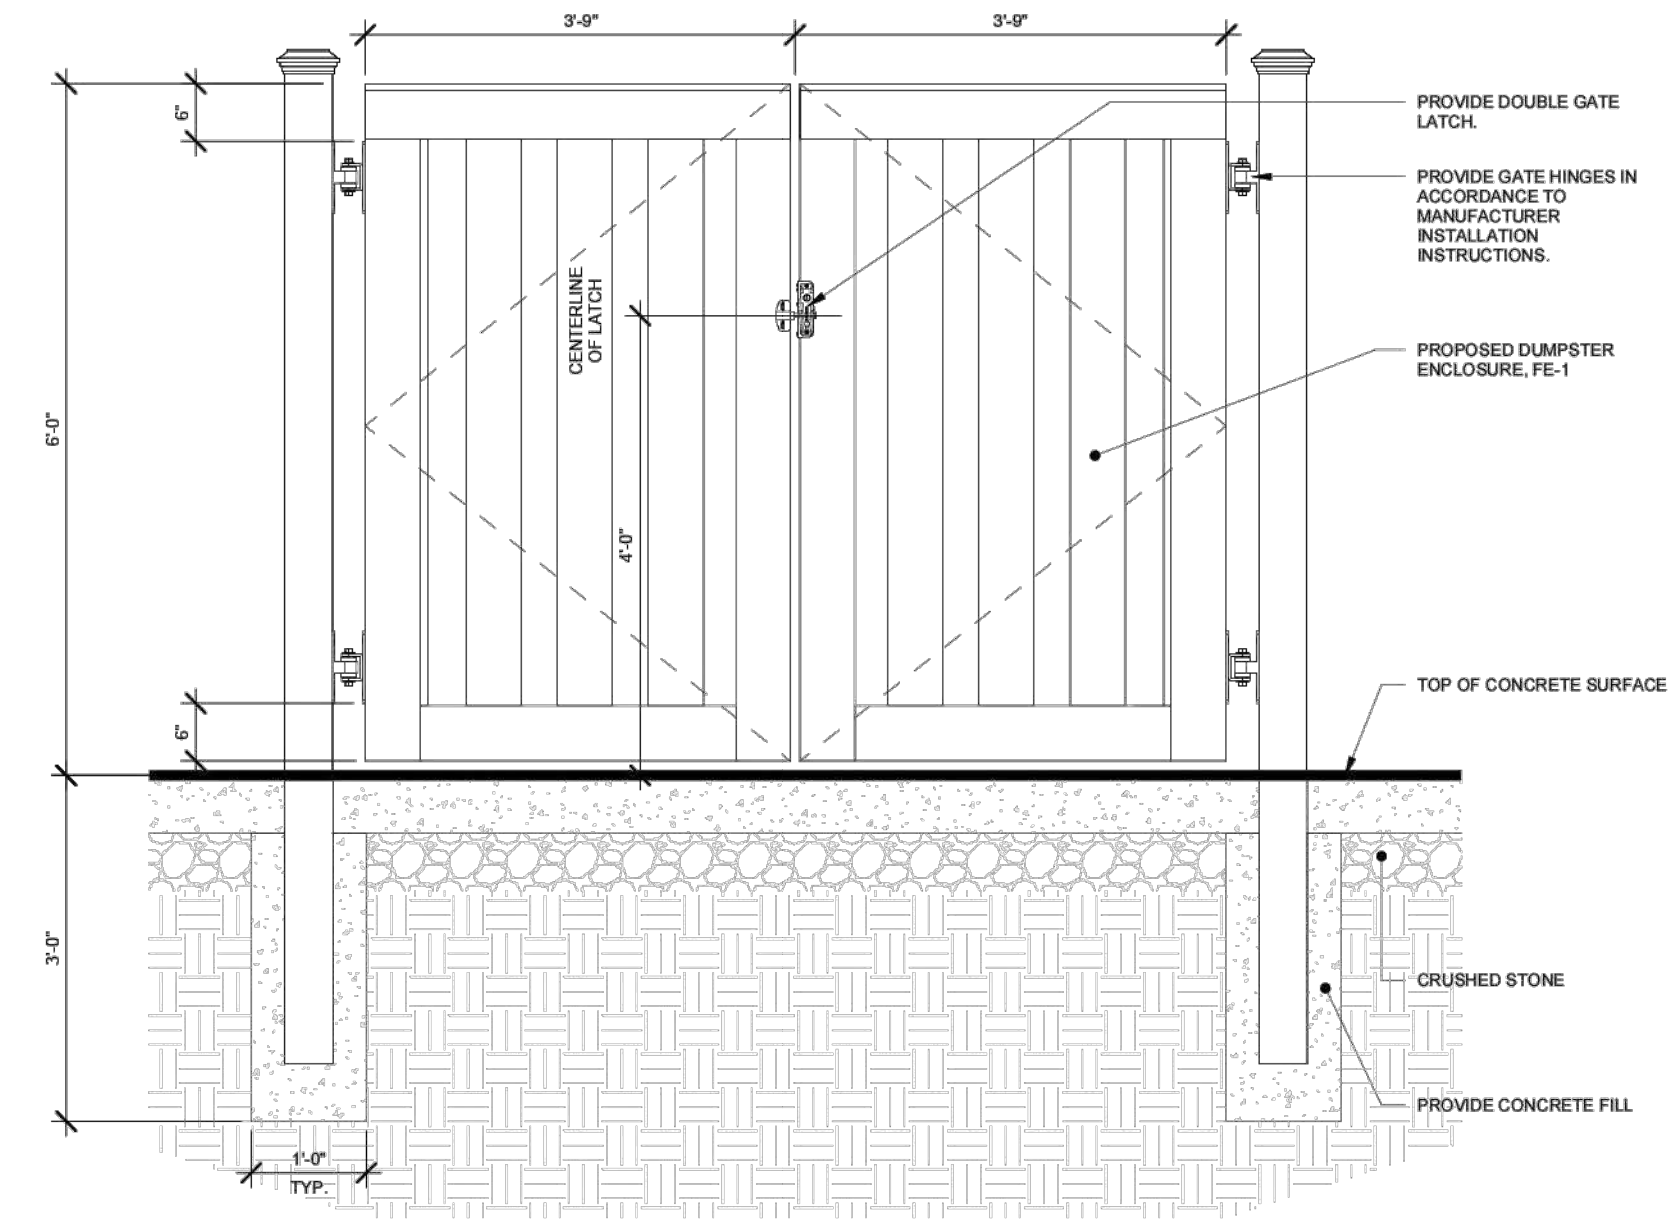

DUMPSTER ENCLOSURE GATE ELEVATION

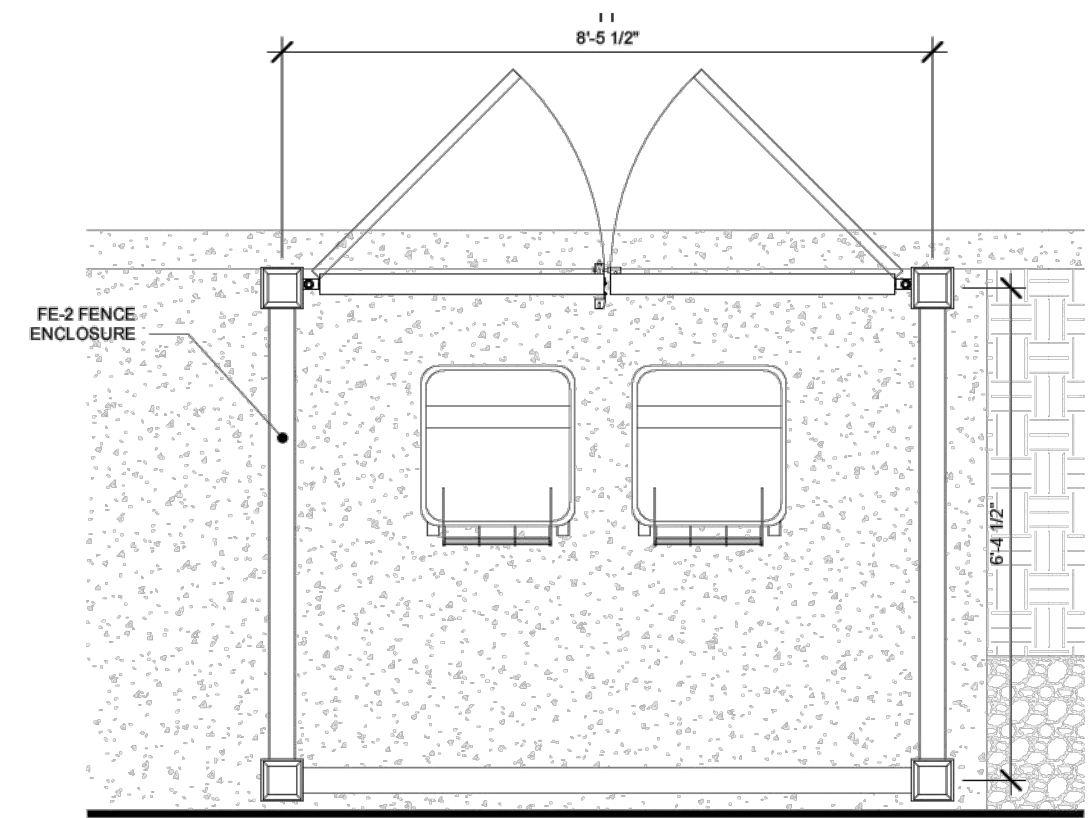

DUMPSTER ENCLOSURE PLAN

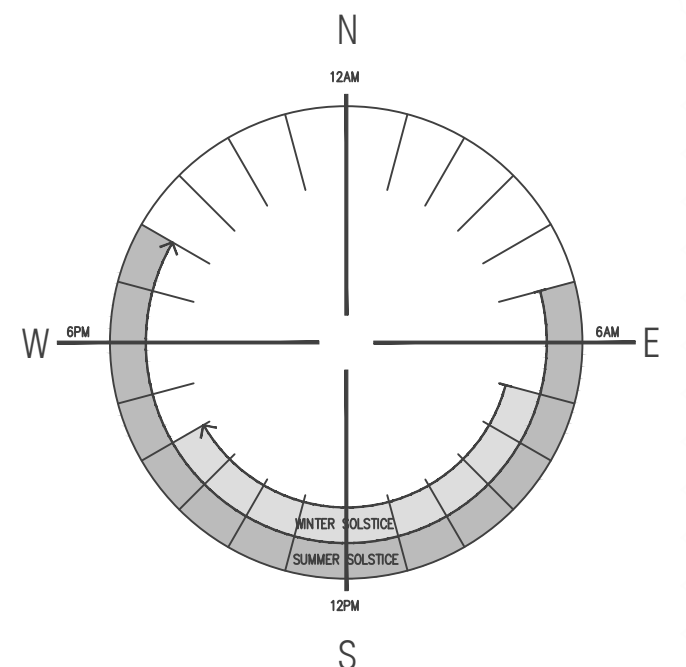

DATE	ISSUED FOR	REV
05.18.26	TEST FIT V1	

NORR AND THE UNDERSIGNING LICENSED PROFESSIONALS DO NOT REPRESENT THAT THESE PLANS AND SPECIFICATIONS ARE SUITABLE FOR ANY OTHER CLIENT AND/OR SITE OTHER THAN THE ONE DENOTED. NORR AND THE UNDERSIGNING LICENSED PROFESSIONAL DISCLAIMS RESPONSIBILITY FOR THESE PLANS AND SPECIFICATIONS IF THEY ARE USED IN WHOLE OR IN PART BY ANOTHER CLIENT OR AT ANY OTHER SITE.

THIS DRAWING IS NOT FINAL OR TO BE USED FOR CONSTRUCTION UNTIL SIGNED BY THE LICENSED PROFESSIONALS.

ALL DRAWINGS AND WRITTEN MATERIAL ASSOCIATED WITH THIS PROJECT CONSTITUTE THE ORIGINAL AND UNPUBLISHED WORK OF NORR ASSOCIATES INC. AND THE SAME MAY NOT BE DUPLICATED, USED OR DISCLOSED WITHOUT THE WRITTEN CONSENT OF NORR ASSOCIATES INC.

Project

CROCKER PARK, OH
#8006329
39781 DETROIT RD
WESTLAKE, OH 44145

Consultants

Seal

NOT FOR CONSTRUCTION



Drawn	Checked
-------	---------

Client



Drawing Title

TEST FIT

Project No. RT2026-0105

Drawing No.

TF-01