


NOTES


1. FOR ADDITIONAL INFORMATION REFERENCE THE STANDARD NOTES SHEET, STANDARD DETAILS SHEET(S), AND ANY MUNICIPALITY AND/OR JURISDICTIONAL DETAILS ATTACHED TO THIS PLAN SET.
2. ALL DIMENSIONS ARE TO EDGE OF BUILDING, FACE OF CURB, OR EDGE OF PAVEMENT, UNLESS OTHERWISE NOTED.
3. VERIFY BUILDING DIMENSIONS WITH ARCHITECTURAL AND FOUNDATION PLAN.
4. ALL RADII ARE 5' UNLESS OTHERWISE NOTED.
5. ALL ITEMS NOT IDENTIFIED AS "EXISTING" SHALL BE PROPOSED.

LEGEND

- PROPERTY LINE
- PROPOSED LEASE AREA
- PROPOSED 6" CONCRETE CURB & GUTTER
- PROPOSED SIDEWALK
- PROPOSED CONCRETE
- PROPOSED/EXISTING ASPHALT PAVEMENT (EXTENTS TO BE DETERMINED)
- DRIVE-THRU STACKING
- PAINTED STOP BAR W/ STOP SIGN
- TRAFFIC FLOW ARROWS
- PROPOSED SIGN
- PROPOSED FIRE LANE SIGN
- PARKING ROW COUNT
- ADA PARKING SPACE
- SIDEWALK RAMP
- PROPOSED/EXISTING LIGHT POLE

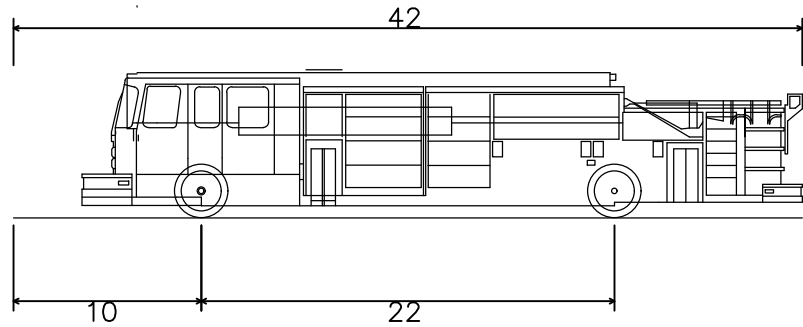


Pumper Fire Truck—42' Length
Overall Length 42.000ft
Overall Width 8.167ft
Overall Body Height 7.745ft
Min Body Ground Clearance 0.656ft
Track Width 8.167ft
Lock-to-lock time 5.00s
Max Wheel Angle 45.00°

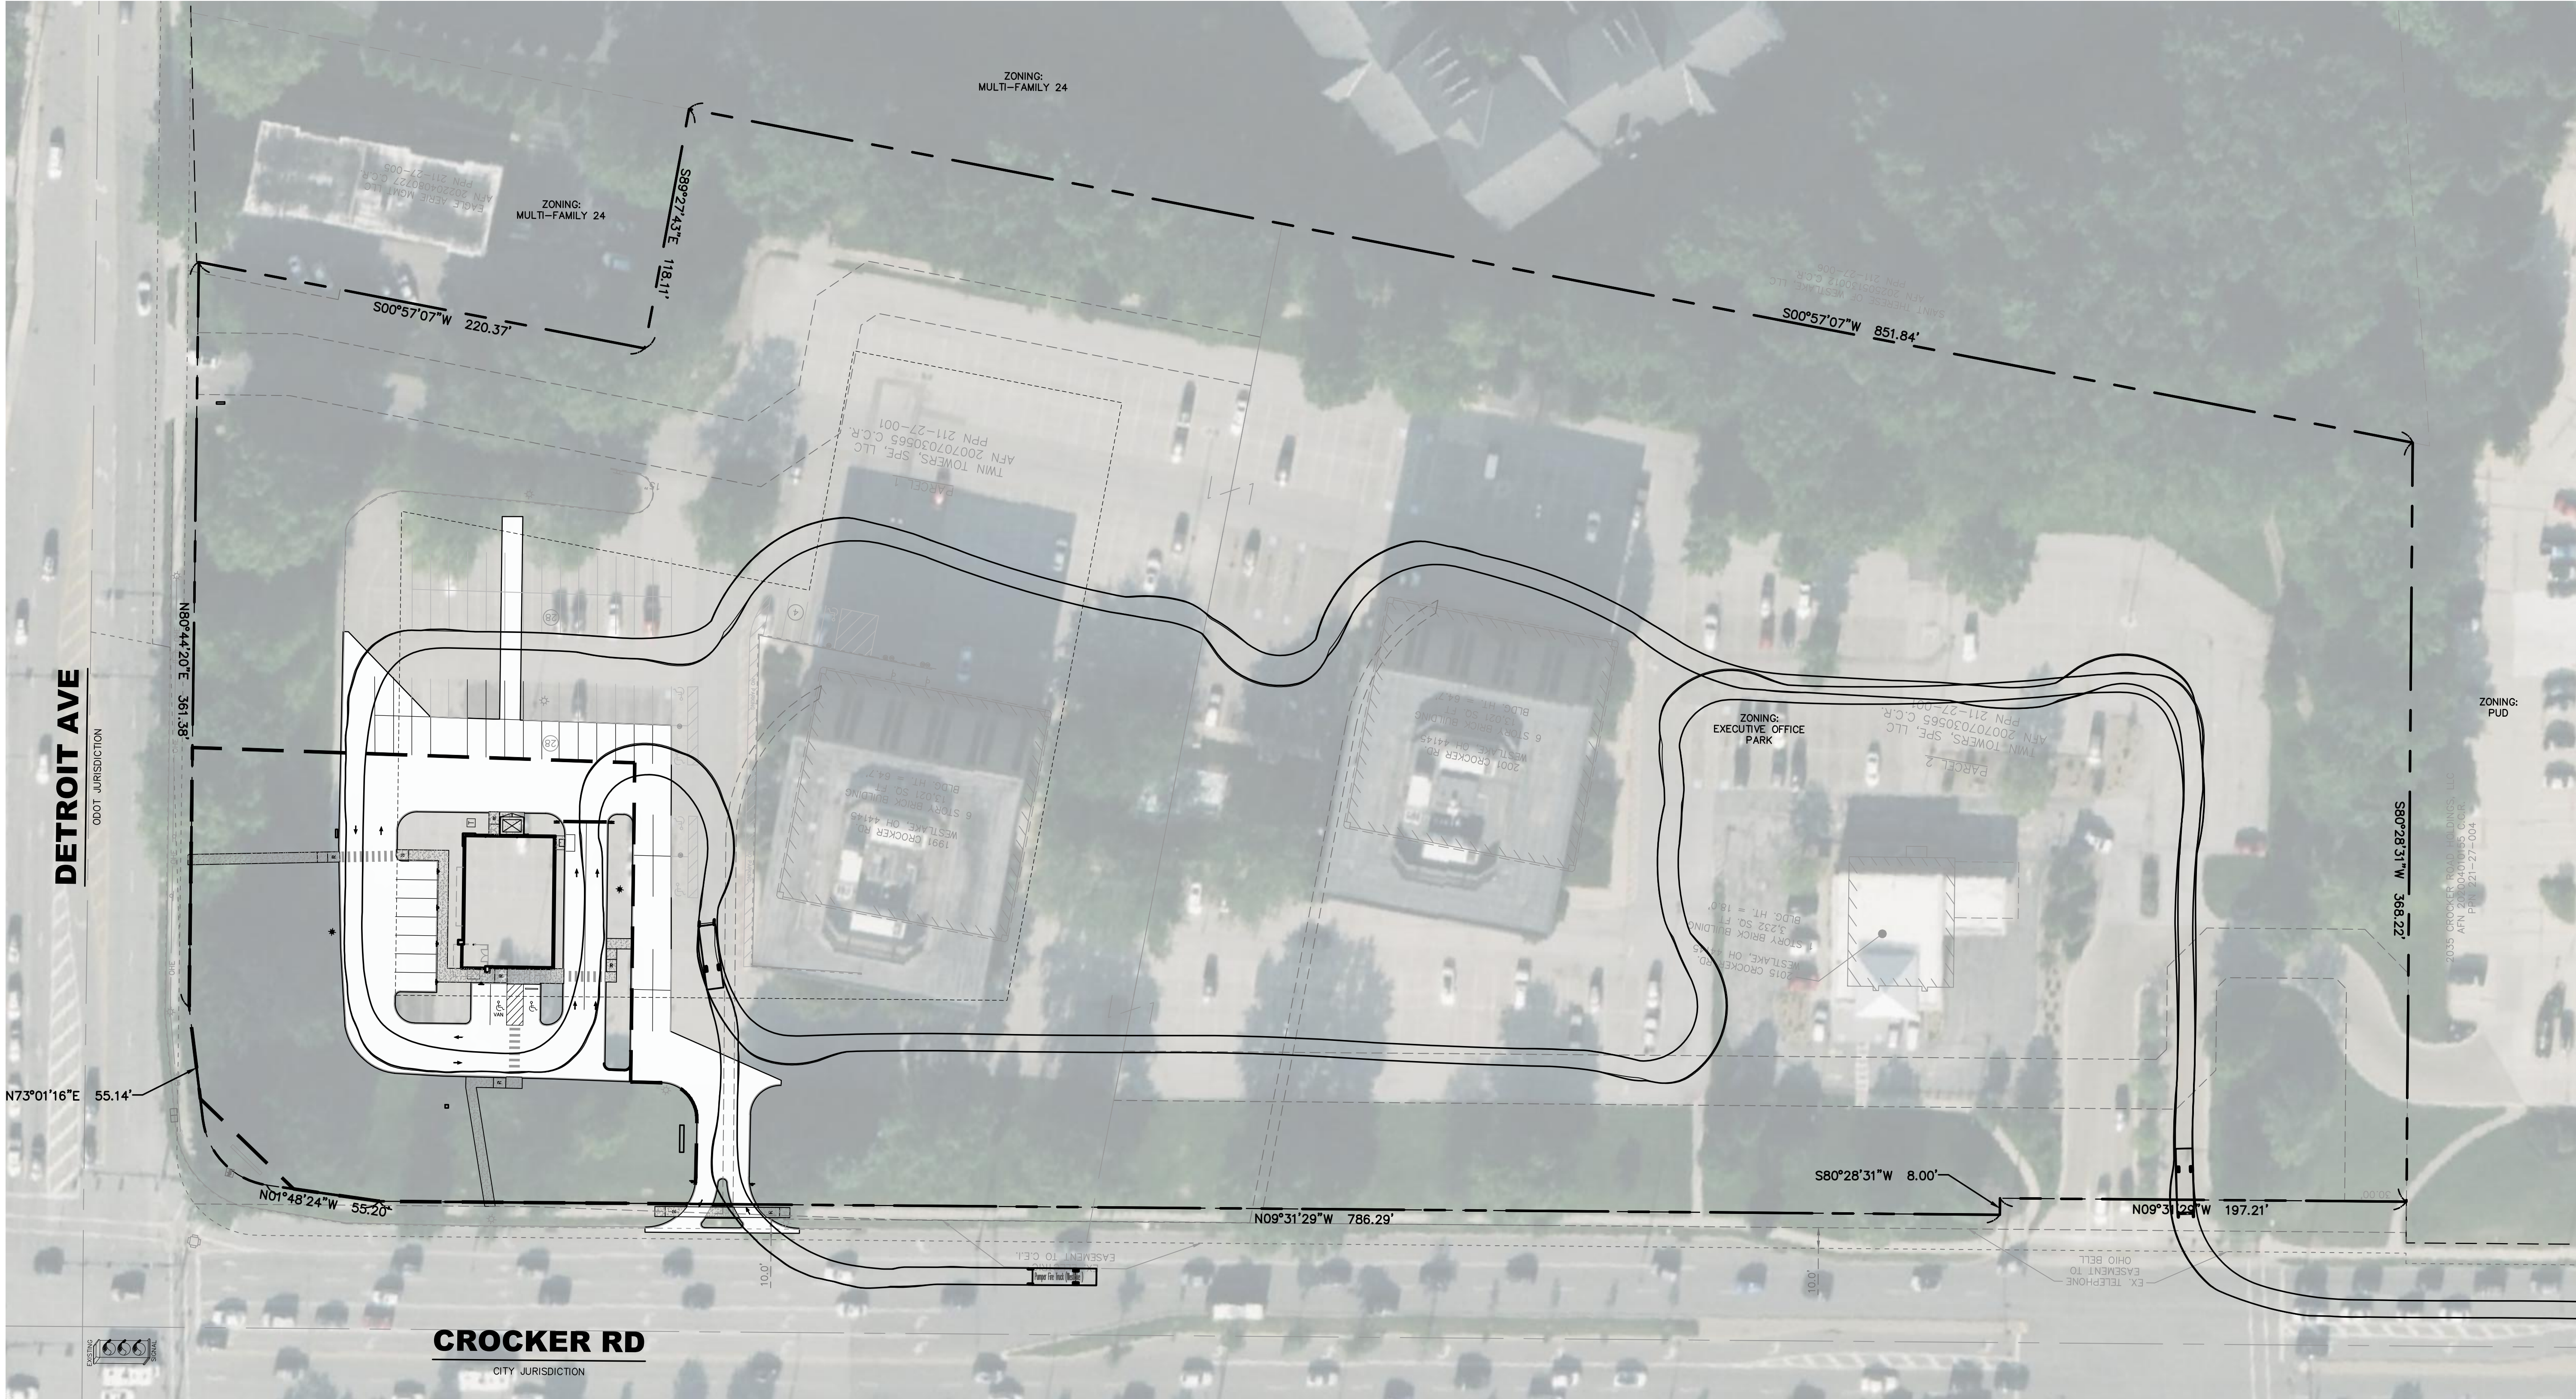

BENCHMARKS

BENCHMARK #1:
RIM GRADE OF STORM STRUCTURE 7
(SEE ALTA SURVEY)
ELEVATION: 682.20 (NAVD88)

CONCEPT PLAN — NOT FOR CONSTRUCTION

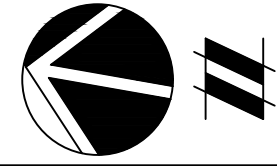

Know what's below.
Call before you dig.

THE LOCATIONS OF EXISTING UNDERGROUND UTILITIES ARE SHOWN IN AN APPROXIMATE MANNER ONLY AND HAVE NOT BEEN INDEPENDENTLY VERIFIED BY THE OWNER OR ITS REPRESENTATIVE. THE CONTRACTOR SHALL DETERMINE THE EXACT LOCATION OF ALL EXISTING UTILITIES BEFORE COMMENCING WORK, AND AGREES TO BE FULLY RESPONSIBLE FOR ANY AND ALL DAMAGES WHICH MIGHT BE OCCASIONED BY THE CONTRACTORS FAILURE TO EXACTLY LOCATE AND PRESERVE ANY AND ALL UNDERGROUND UTILITIES.

NOTICE:
CONSTRUCTION SITE SAFETY IS THE SOLE RESPONSIBILITY OF THE CONTRACTOR. NEITHER THE OWNER NOR THE ENGINEER SHALL BE EXPECTED TO ASSUME ANY RESPONSIBILITY FOR SAFETY OF THE WORK OF PERSONS ENGAGED IN THE WORK OF ANY NEARBY STRUCTURES, OR OF ANY OTHER PERSONS.

COPYRIGHT © 2026 ATWELL LLC NO REPRODUCTION SHALL BE MADE WITHOUT THE PRIOR WRITTEN CONSENT OF ATWELL LLC.



CITY OF WESTLAKE
CUYAHOGA COUNTY, OHIO

CITIZENS BANK
CITIZENS BANK #XXXX
FIRE TRUCK PLAN

DATE
AUGUST 12, 2026
REVISIONS/SUBMITTALS



0 10' 20'
SCALE: 1"=40'

DRAWN BY: RPF
CHECKED BY: EA
PROJECT MANAGER: EA
JOB #: 26001289
SHEET NO.

C02