




Project:

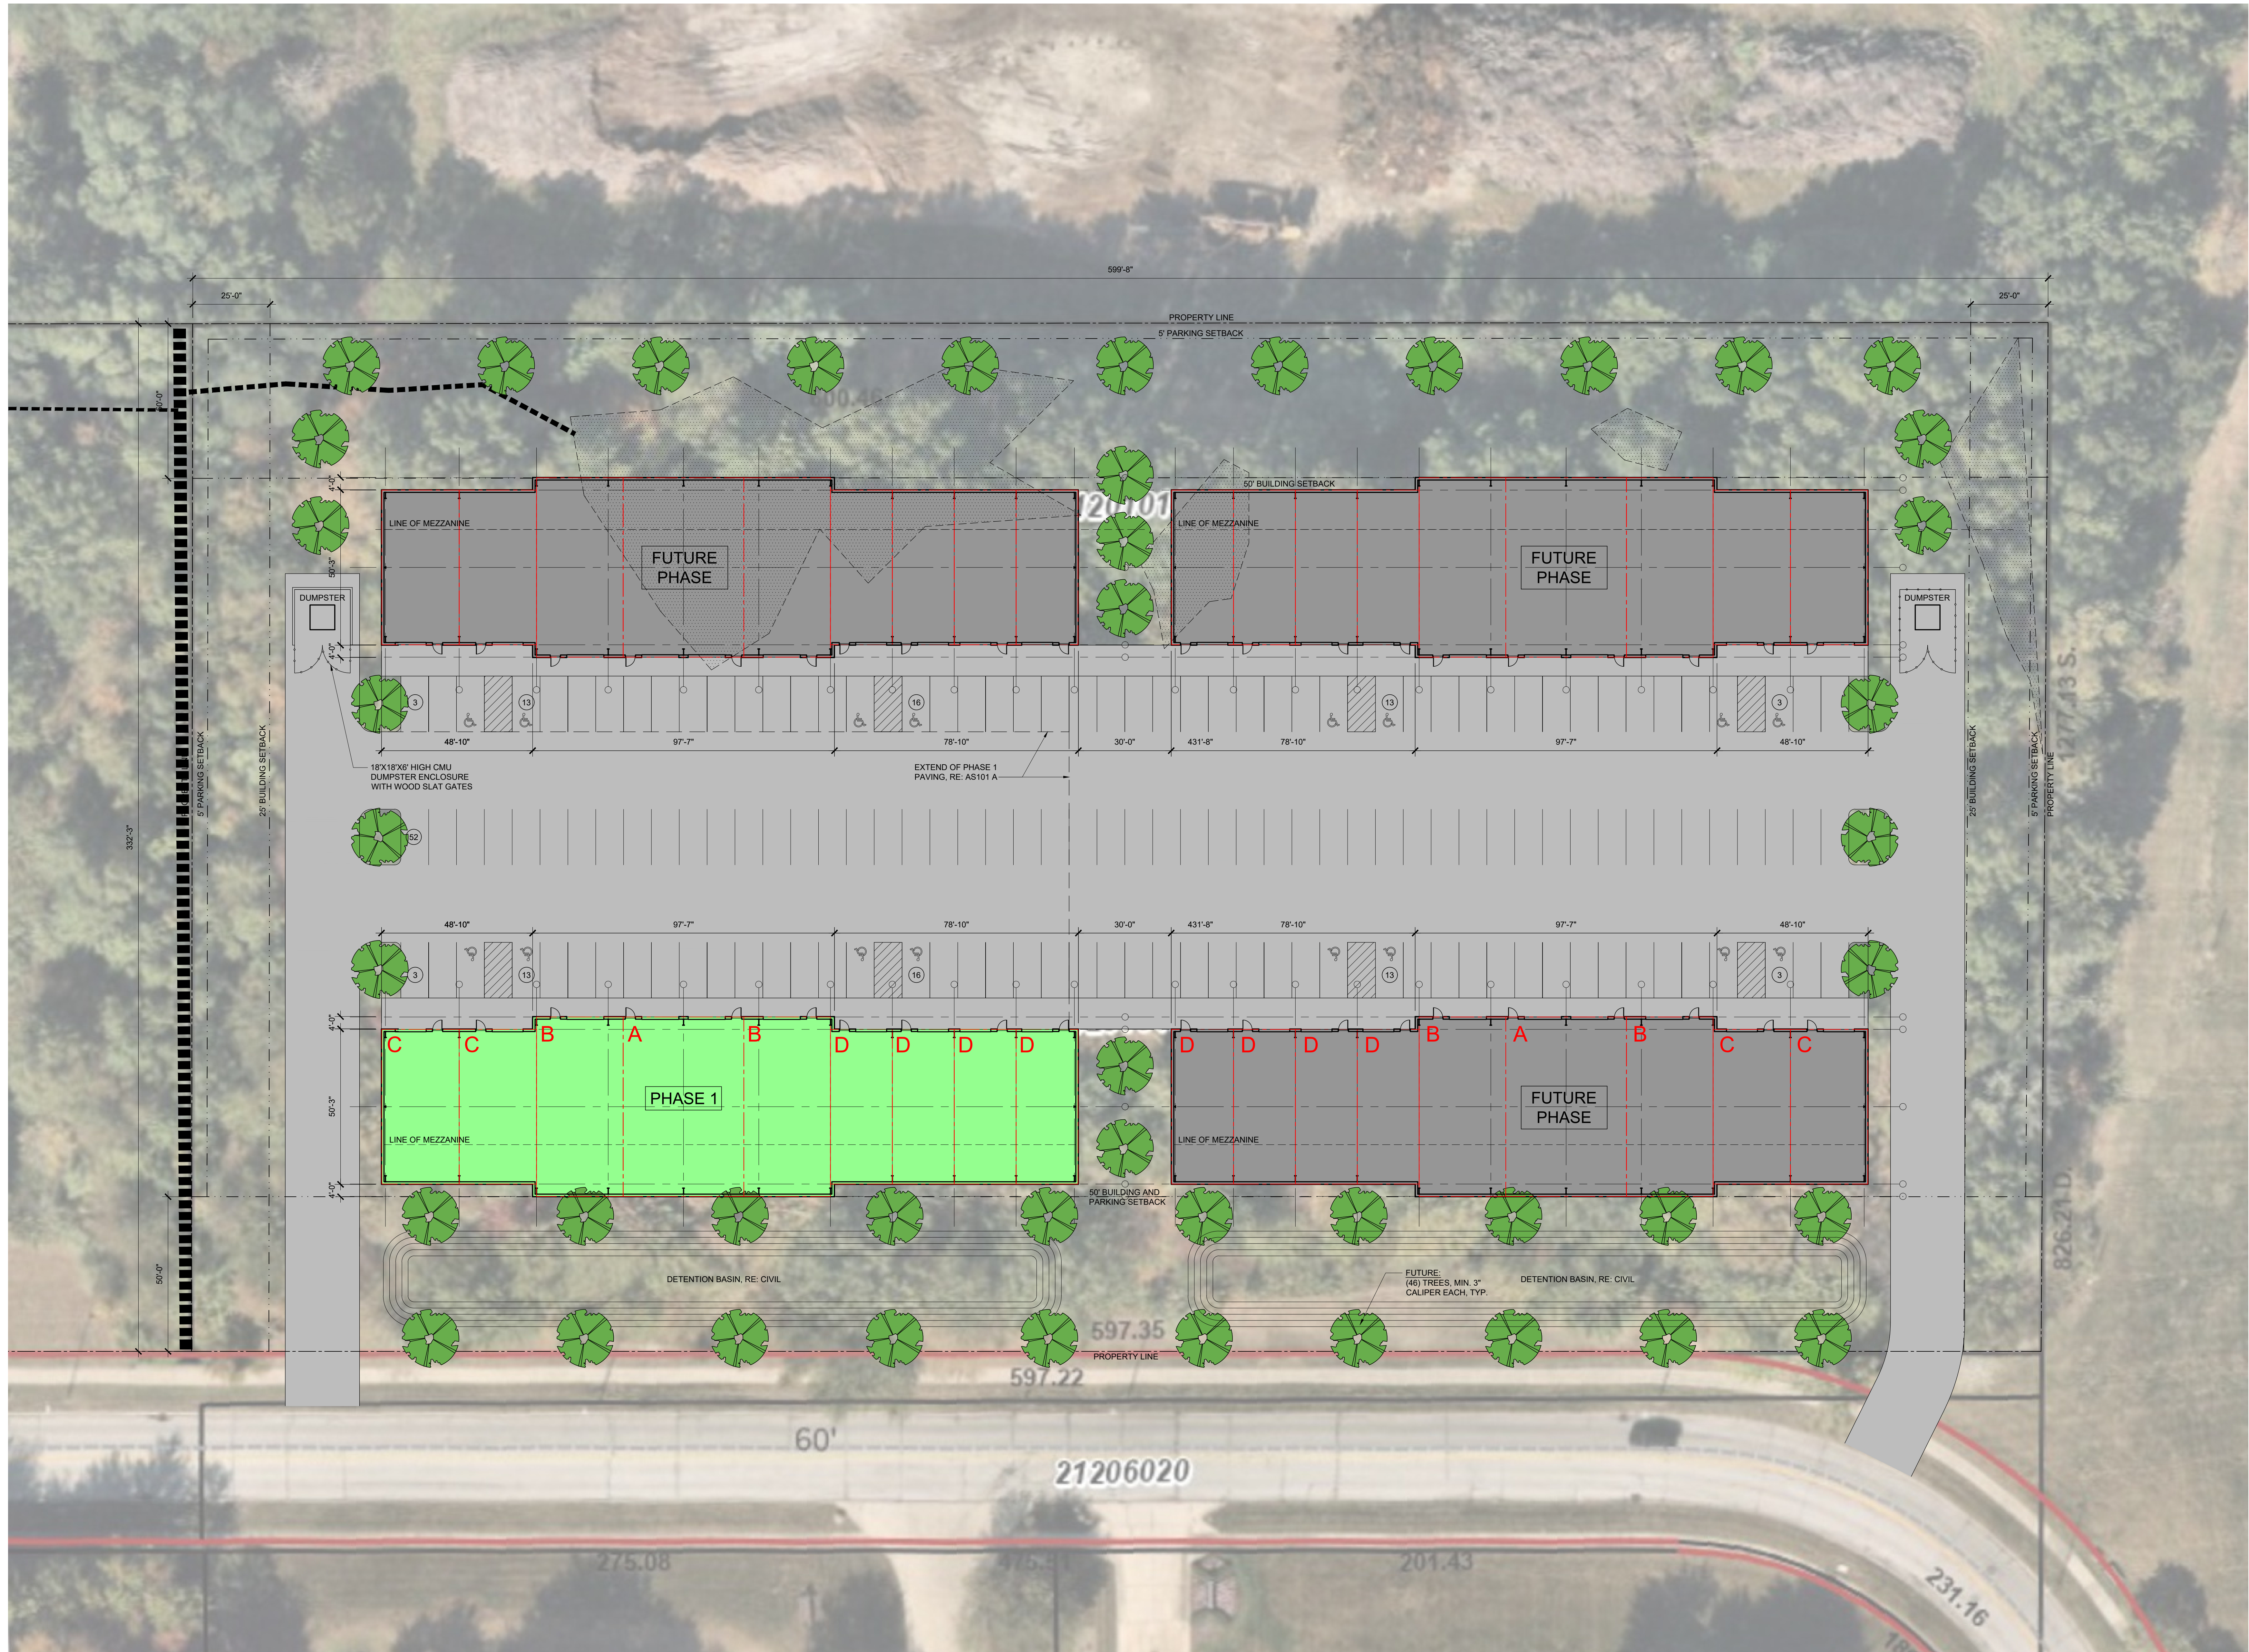

L7 GROUP WESTLAKE FLEX CONDOS

Issuance:
Planning Commission 03.04.2026
Planning Commission 04.29.2026

Project Address:
**RANNEY PARKWAY
 WESTLAKE, OH 44145**

Project Number:
26.06

Sheet Title:
OVERALL SITE PLAN

Sheet Number:
AS101

SPECS

148 PARKING SPACES
 EACH BUILDING IS 12,028 S.F.
 A - 39'X58' / 2,262 S.F.
 B - 28'X58' / 1,624 S.F.
 C - 25'X50' / 1,250 S.F.
 D - 20'X50' / 1,000 S.F.



OVERALL SITE PLAN
 SCALE: 1" = 20'-0"

