

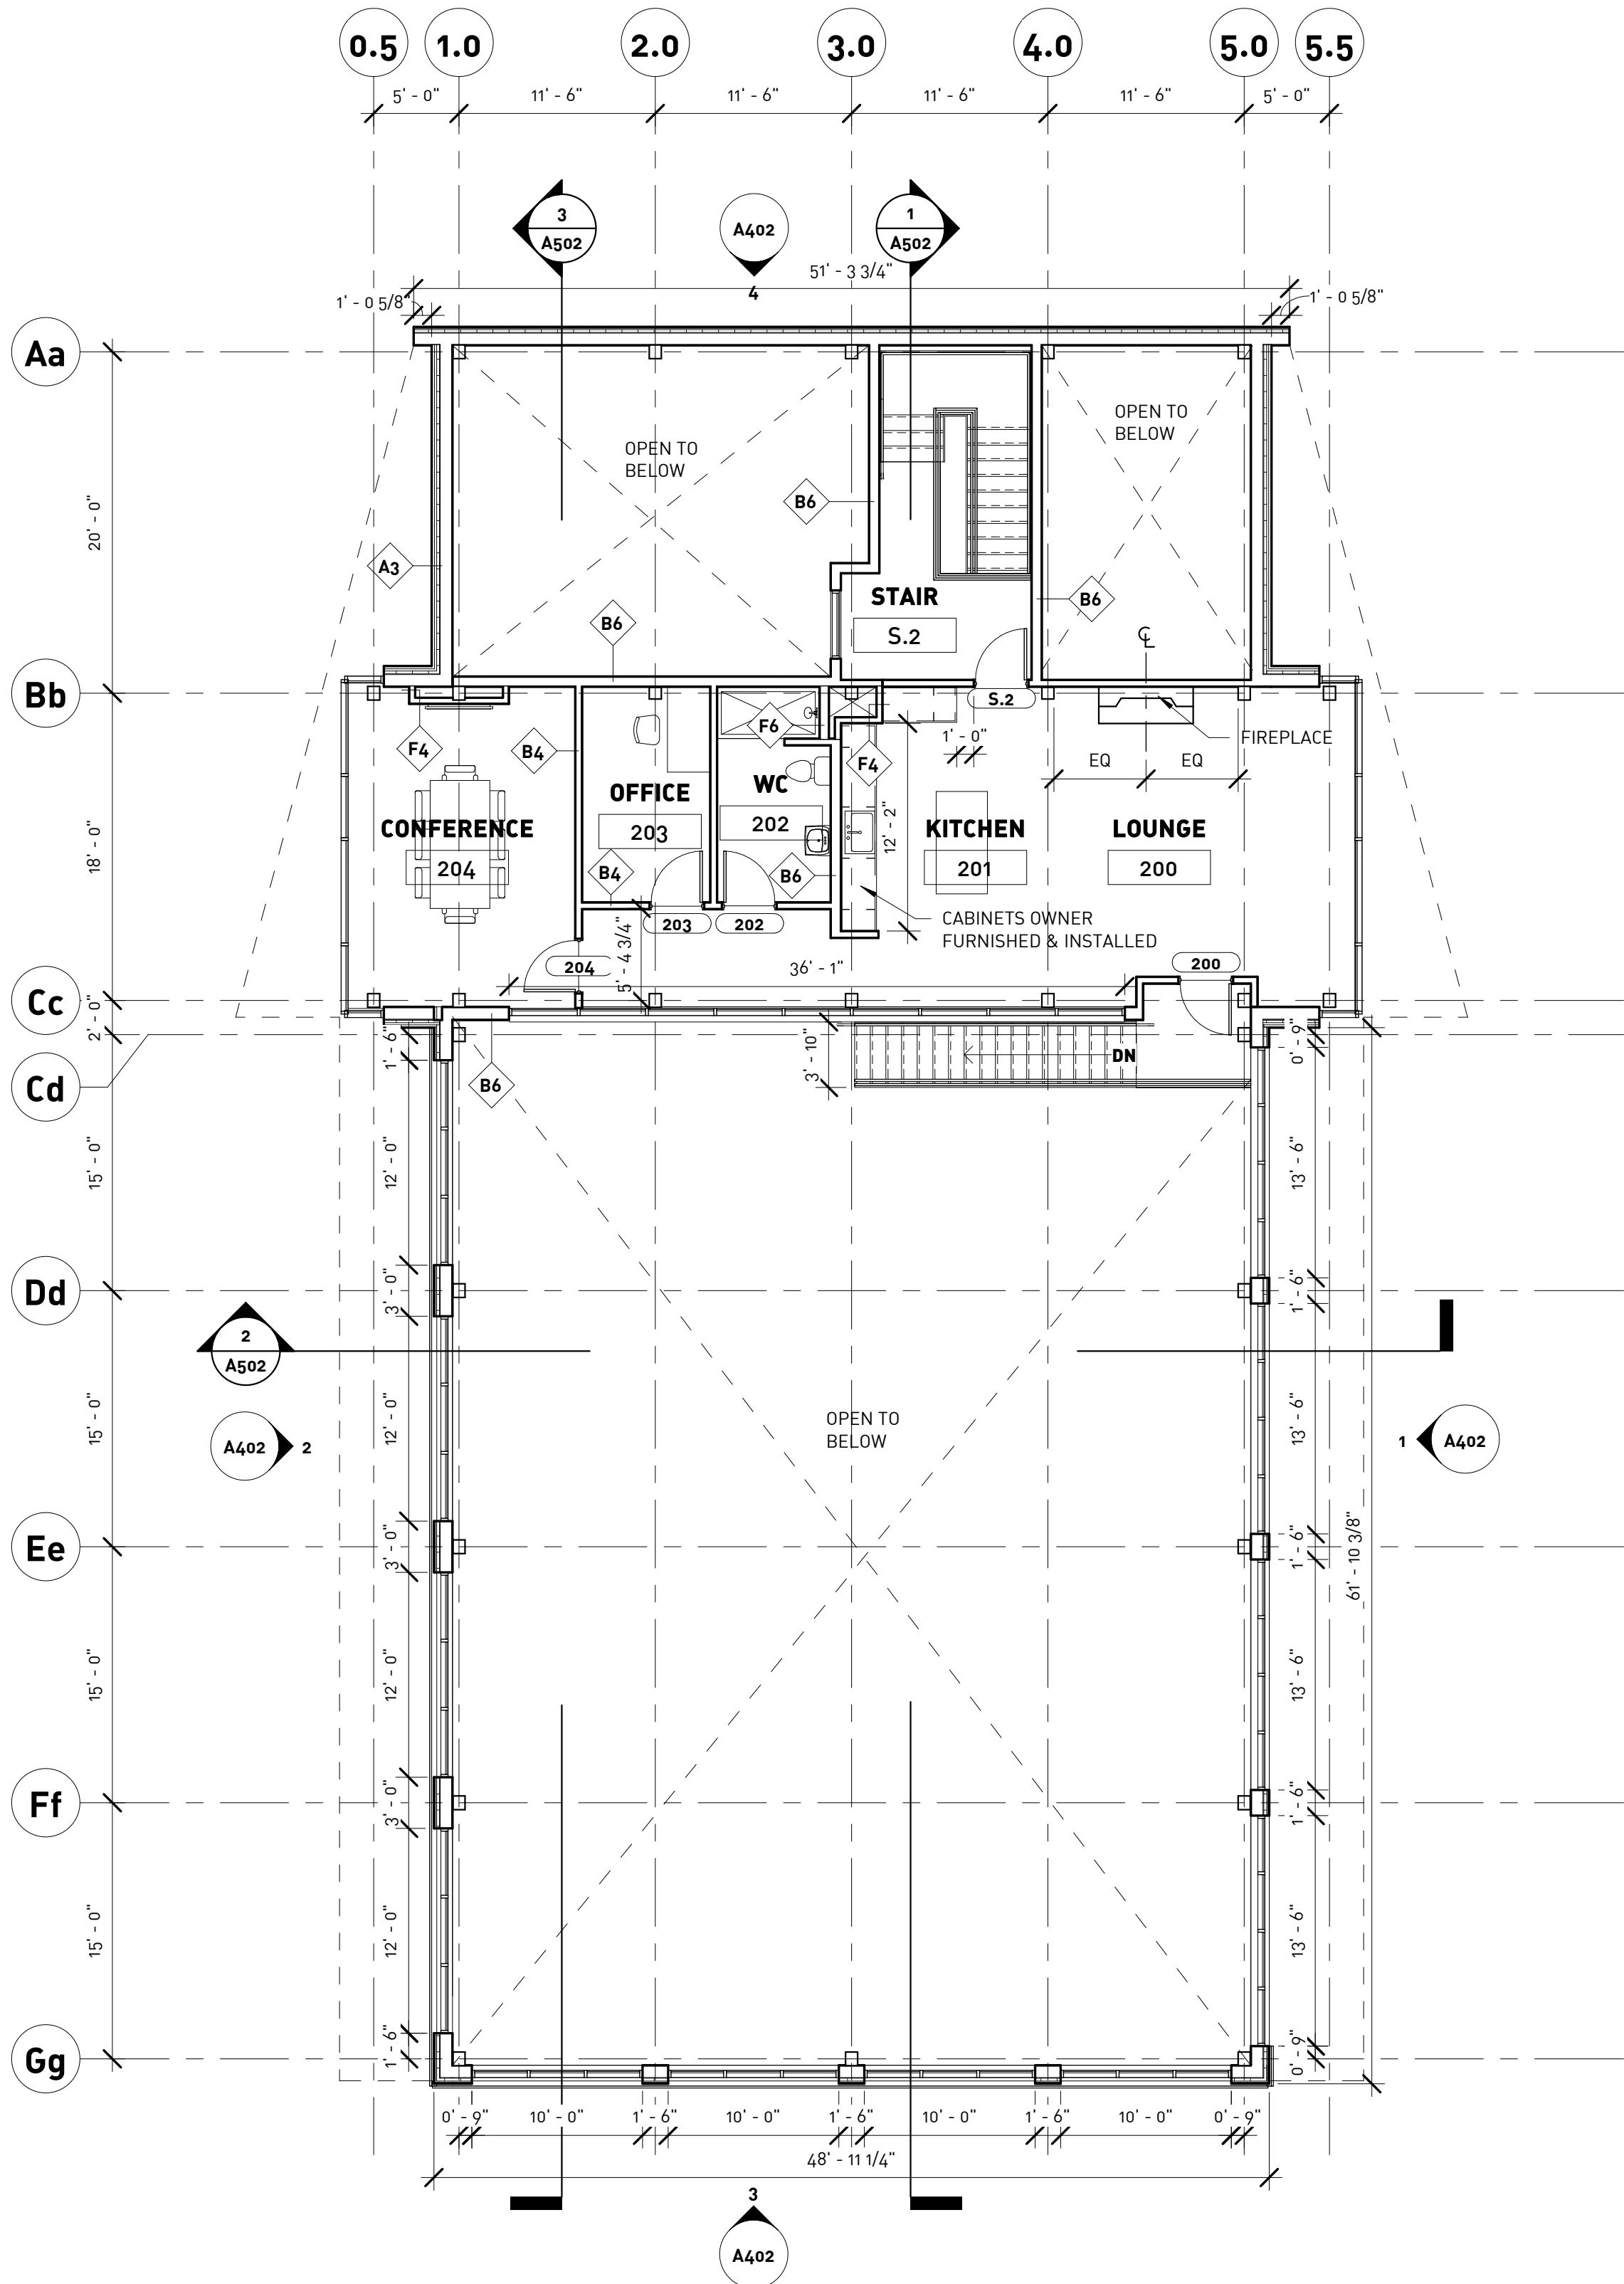


GENERAL PLAN NOTES

- A. IT IS THE RESPONSIBILITY OF THE GENERAL CONTRACTOR TO REVIEW ALL DRAWINGS/SHEETS WITH ALL TRADES TO PROVIDE A COMPLETE AND INCLUSIVE PROJECT WITH THE DESIGN INTENT. MISCELLANEOUS COORDINATION OF DRAWINGS/TRADES THAT WOULD BE CONSIDERED STANDARD CONSTRUCTION PRACTICES MUST BE INCLUDED.
- B. ALL WORK SHALL CONFORM TO THE OBC AND OTHER APPLICABLE FEDERAL, STATE, AND LOCAL CODES.
- C. NOTIFY ARCHITECT OF ANY DISCREPANCIES WITHIN THIS DRAWING SET IMMEDIATELY. DO NOT PROCEED WITH WORK IN AREA IN QUESTION UNTIL DISCREPANCY IS RESOLVED.
- D. ALL PLAN DIMENSIONS ARE TO FACE OF FINISH UNLESS NOTED OTHERWISE.
- E. CONTRACTOR SHALL SEAL AROUND WALL, FLOOR, AND CEILING PENETRATIONS WITH FIRE SEALANT PUTTY IN RATED WALLS.
- F. WHERE CONCEALED WOOD BLOCKING OR FRAMING IS REQUIRED, CONTRACTOR SHALL USE ONLY FIRE RETARDANT TREATED WOOD MATERIALS OR METAL BACKING.
- G. REFER TO PARTITION TYPES AND EGRESS PLANS FOR WALL TYPES AND FIRE RATINGS.
- H. SEE FINISH PLANS AND FINISH SCHEDULE FOR ALL INTERIOR FINISHES.
- I. PROJECT PERMITTING: THE CONTRACTOR SHALL OBTAIN ALL REQUIRED BUILDING PERMITS.
- J. CONTRACTOR TO ACCOMMODATE ALL ROOF PENETRATIONS INDICATED ON MEP DRAWINGS.
- K. REFER TO FLOOR/ROOF ASSEMBLY SHEET FOR MORE INFORMATION.

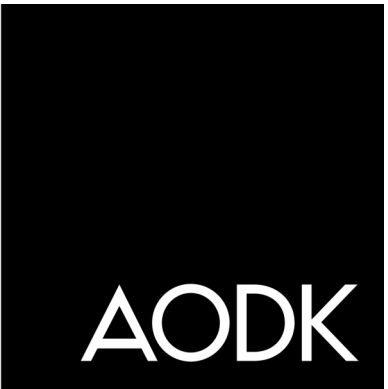

2
A103
SECOND FLOOR PLAN - WOODSHOP
SCALE: 1/8" = 1'-0"

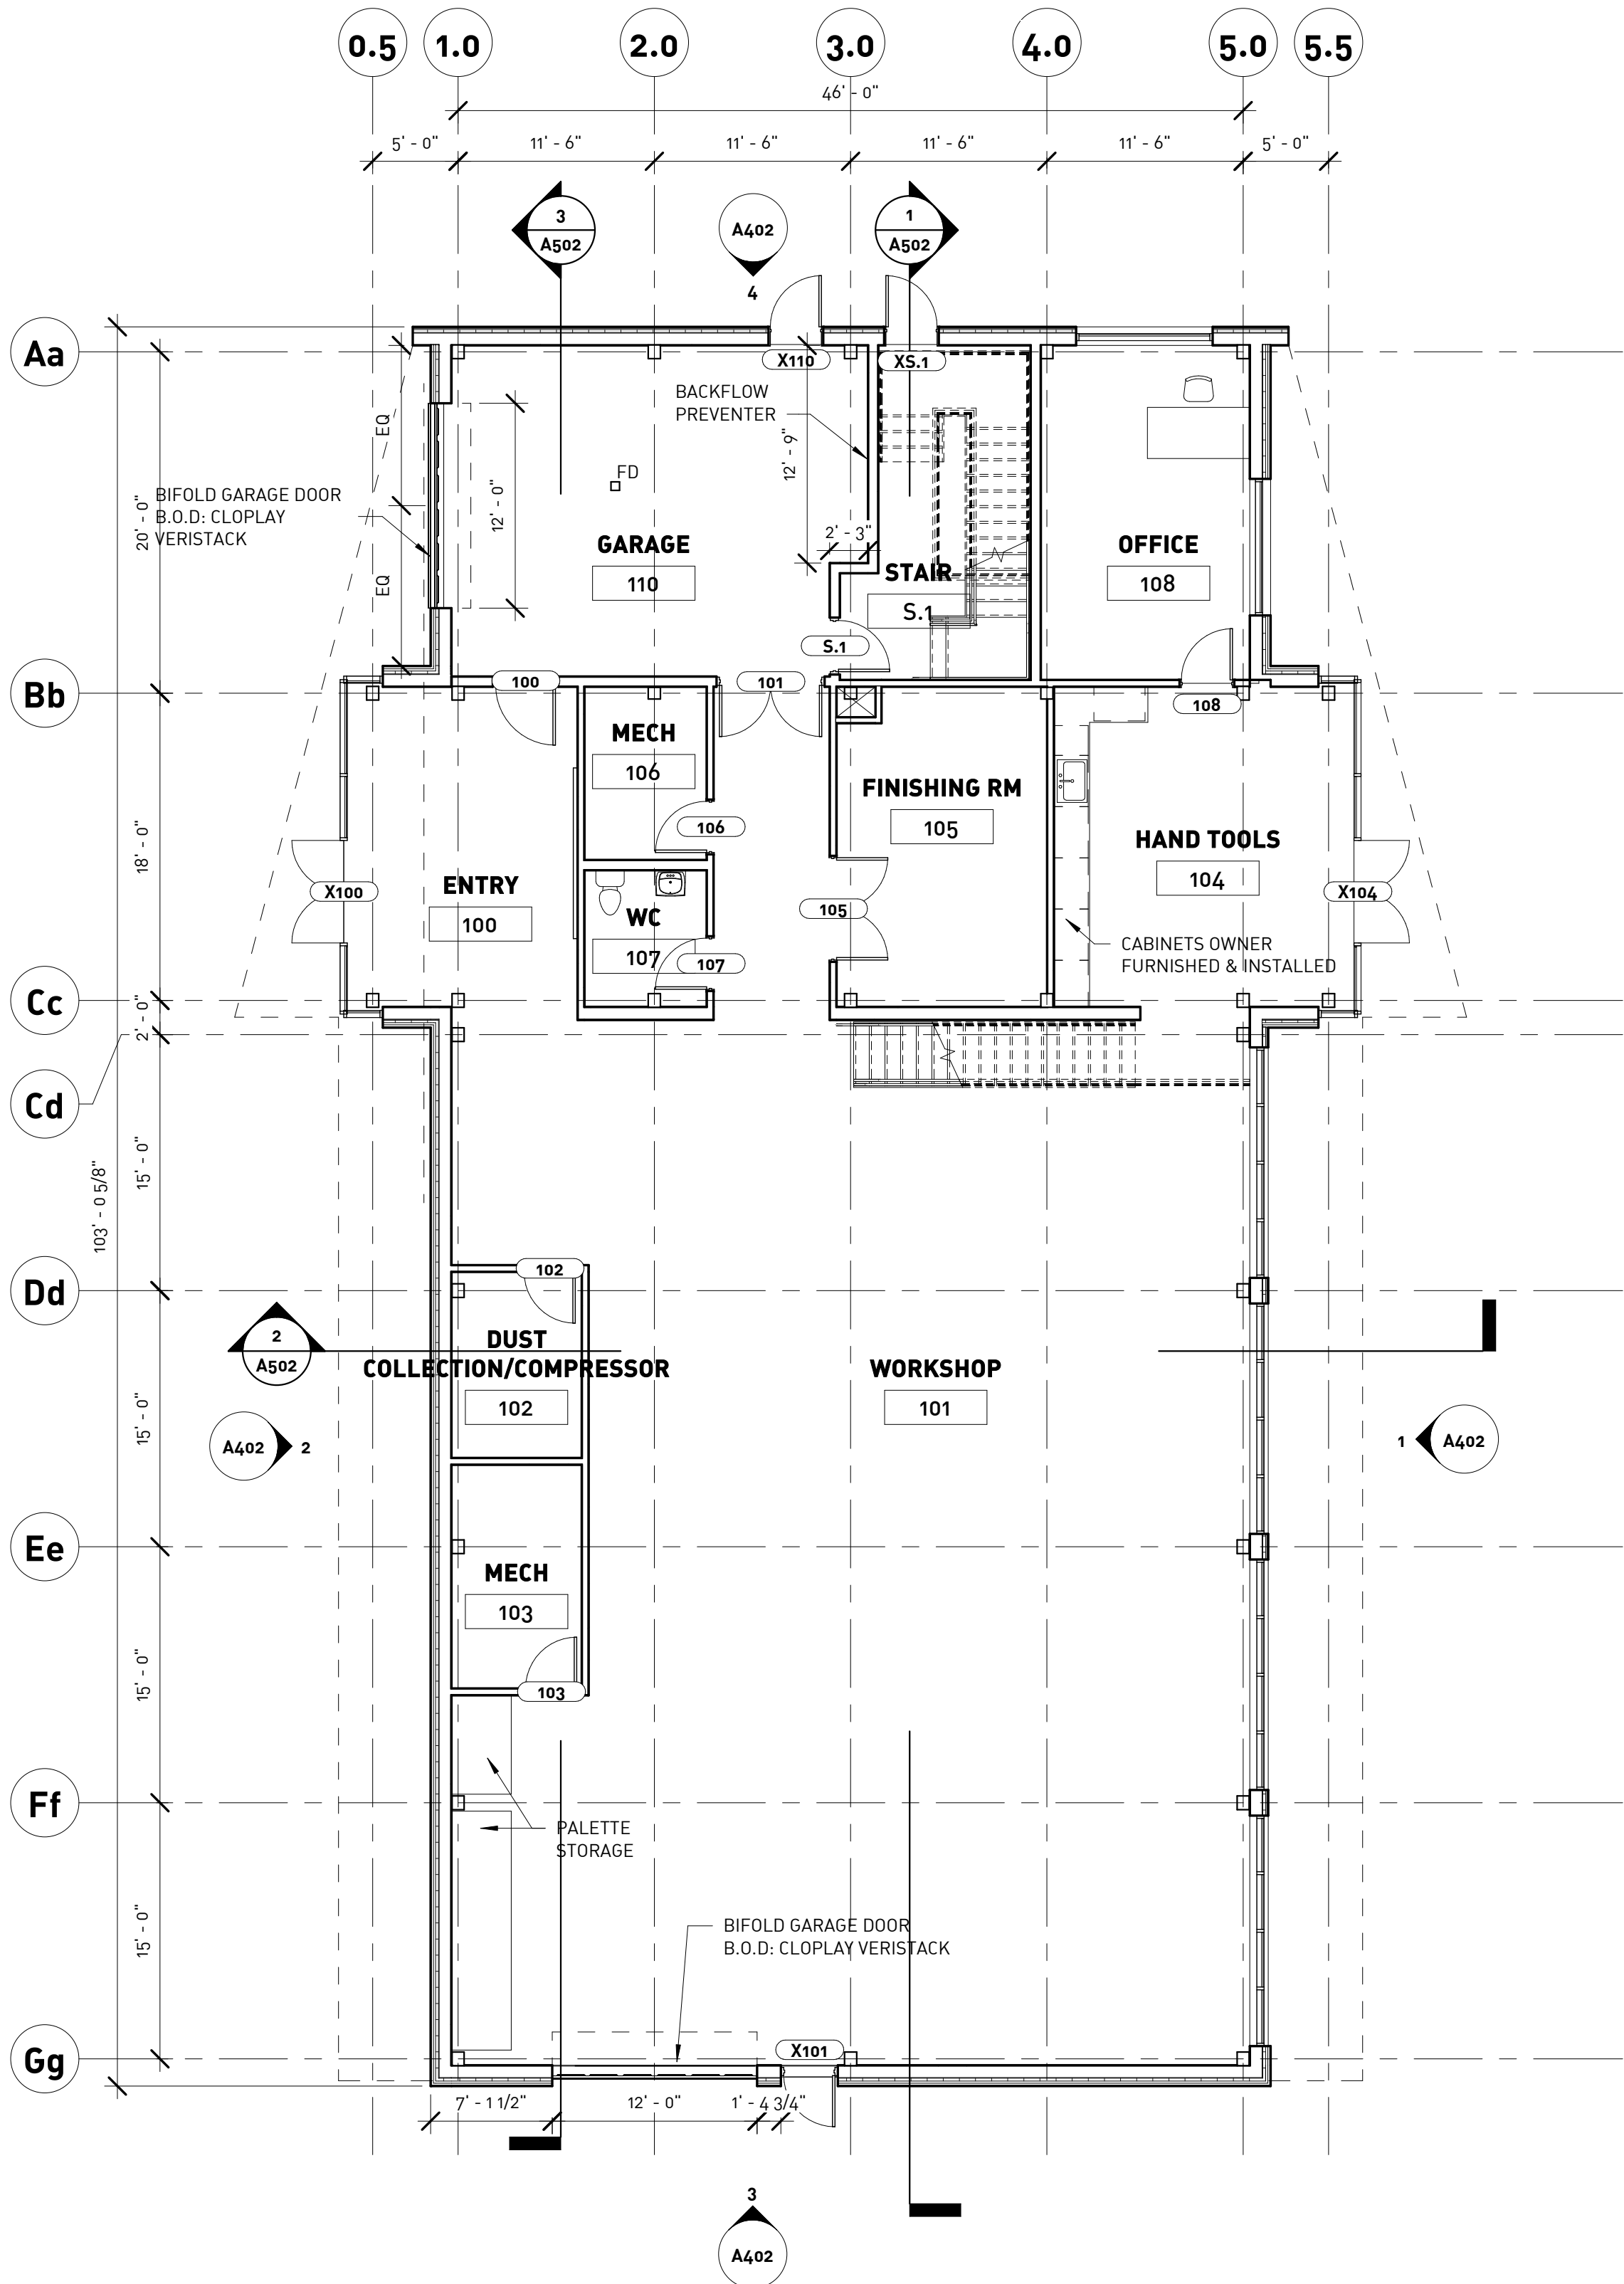

1
A103
FIRST FLOOR PLAN - WOODSHOP
SCALE: 1/8" = 1'-0"

NORTHMOOR
WOODSHOP & STUDIOS

PROJECT ADDRESS:	3207 VIKING PARKWAY WESTLAKE, OH 44145	
ISSUE/DATE:	ISSUE DESCRIPTION	DATE
	SD Coordination Set	07.02.26
	SD Pricing Set	07.24.26
AUTHORIZATION:	THESE DRAWINGS, DESIGN, CONCEPT AND INFORMATION ARE THE EXCLUSIVE PROPERTY OF AODK, INC. THEY ARE FOR CONSTRUCTION ONLY AT THE SITE INDICATED.	
	UNAUTHORIZED USE, ALTERATION OR REPRODUCTION OF THE DOCUMENTS AND DESIGN IS PROHIBITED WITHOUT WRITTEN PERMISSION FROM AODK, INC.	

JOB NO.: 25.19

SHEET TITLE: FLOOR PLANS - WOODSHOP

SHEET NO.: A103