
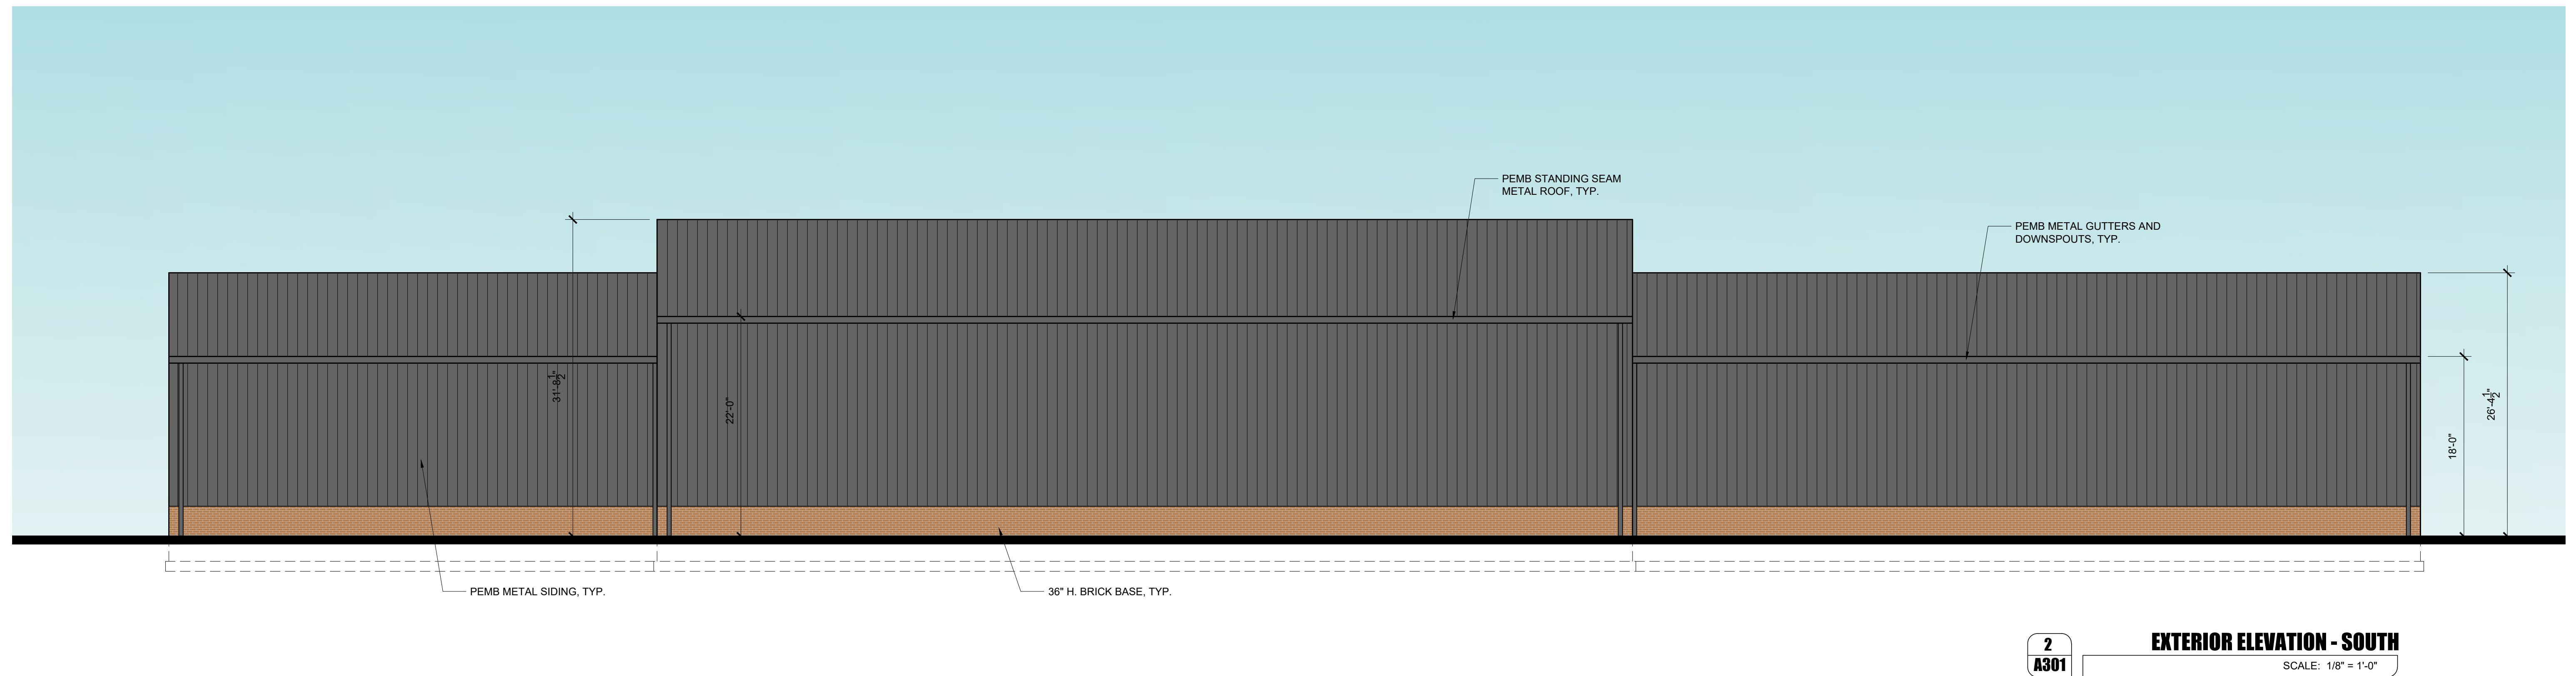


PRELIMINARY
NOT FOR CONSTRUCTION

Project:

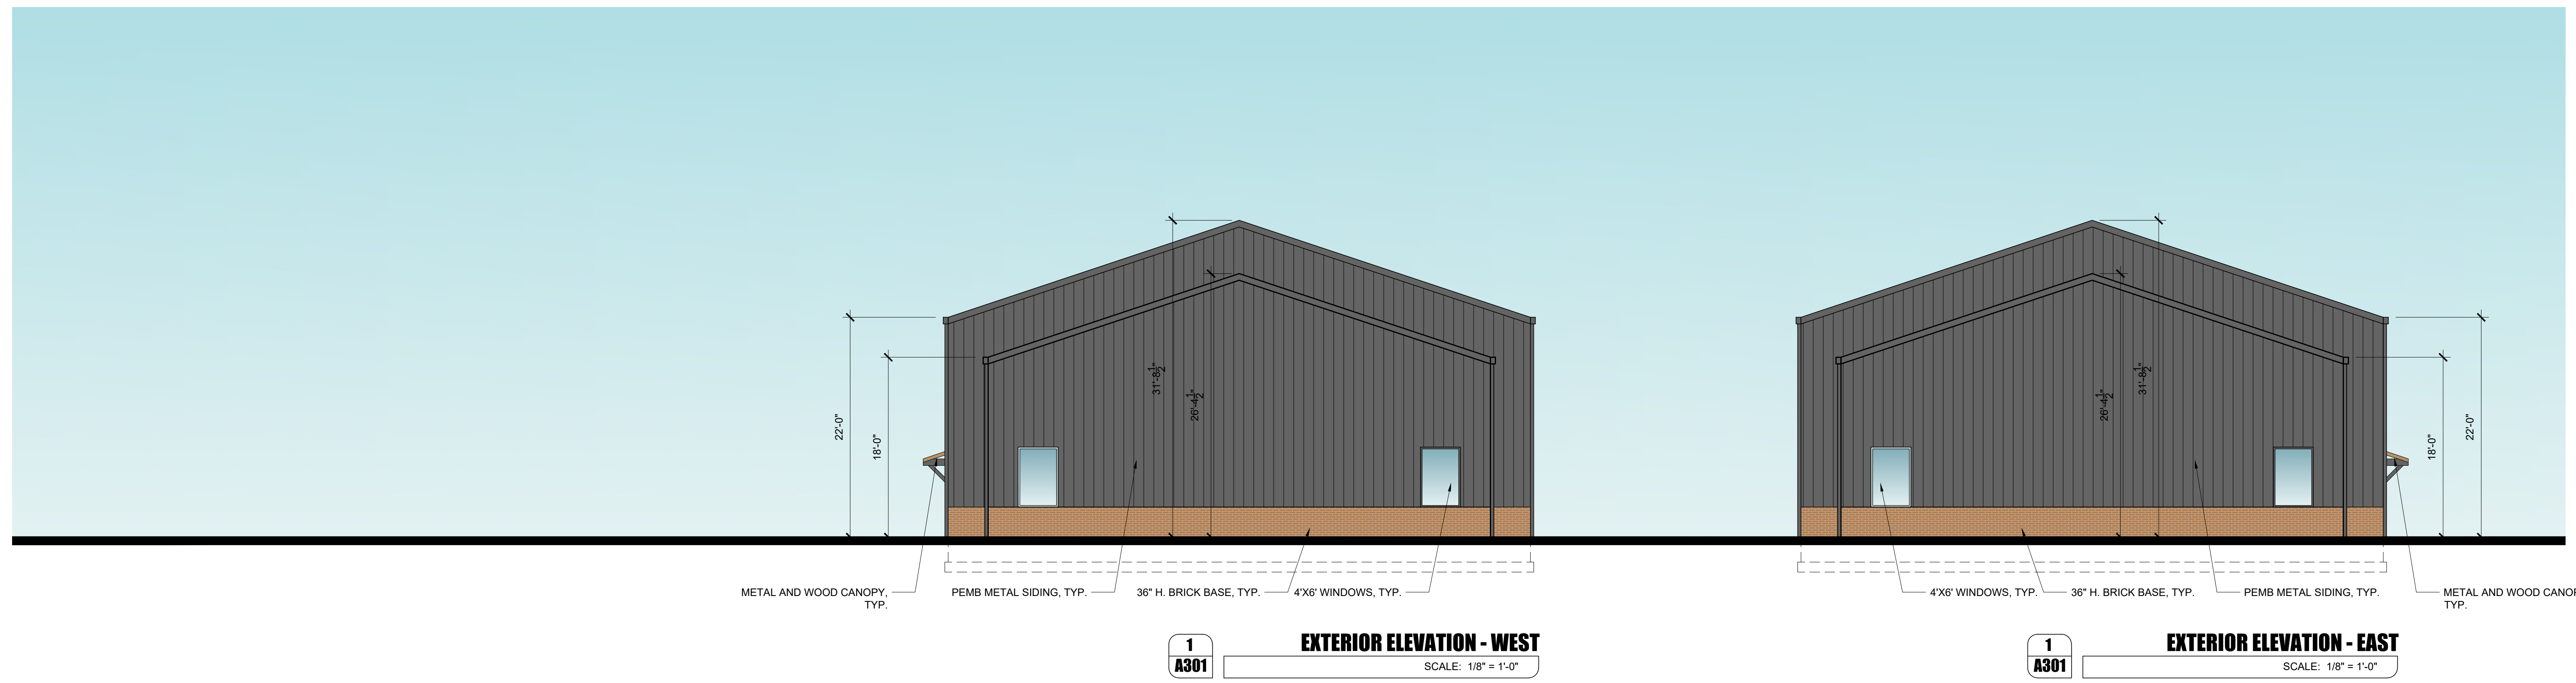

L7 GROUP
WESTLAKE FLEX CONDOS

Issuance:

Planning Commission 03.04.2026
Planning Commission 04.29.2026

Project Address:

RANNEY PARKWAY
WESTLAKE, OH 44145

Project Number:

26.06

Sheet Title:

EXTERIOR ELEVATIONS

Sheet Number:

A301