


| REV | DATE |
|-----|------|
|     |      |
|     |      |
|     |      |
|     |      |
|     |      |

LS ARCHITECTS

22082 LORAN ROAD  
FAIRVIEW PARK, OHIO 44126  
PHONE 216-403-9854 FAX 440-716-8837

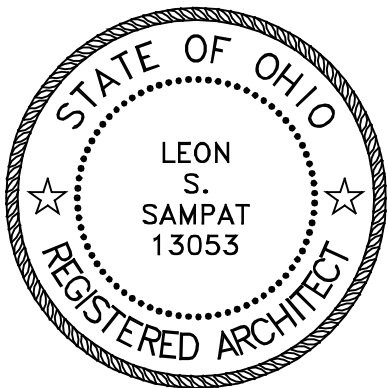

LEON S. SAMPAT  
LICENSE # 13053  
EXPIRATION DATE: 12/31/2027

ALTERATIONS FOR:  
**MIRCHI HOUSE**  
24389 DETROIT ROAD  
WESTLAKE, OH

JOB NO. 26-098

DATE: 06.04.2026


ISSUE: -

SHEET:

A2.0


1 EXISTING FRONT ELEVATION

SCALE: 1/4" = 1'-0"

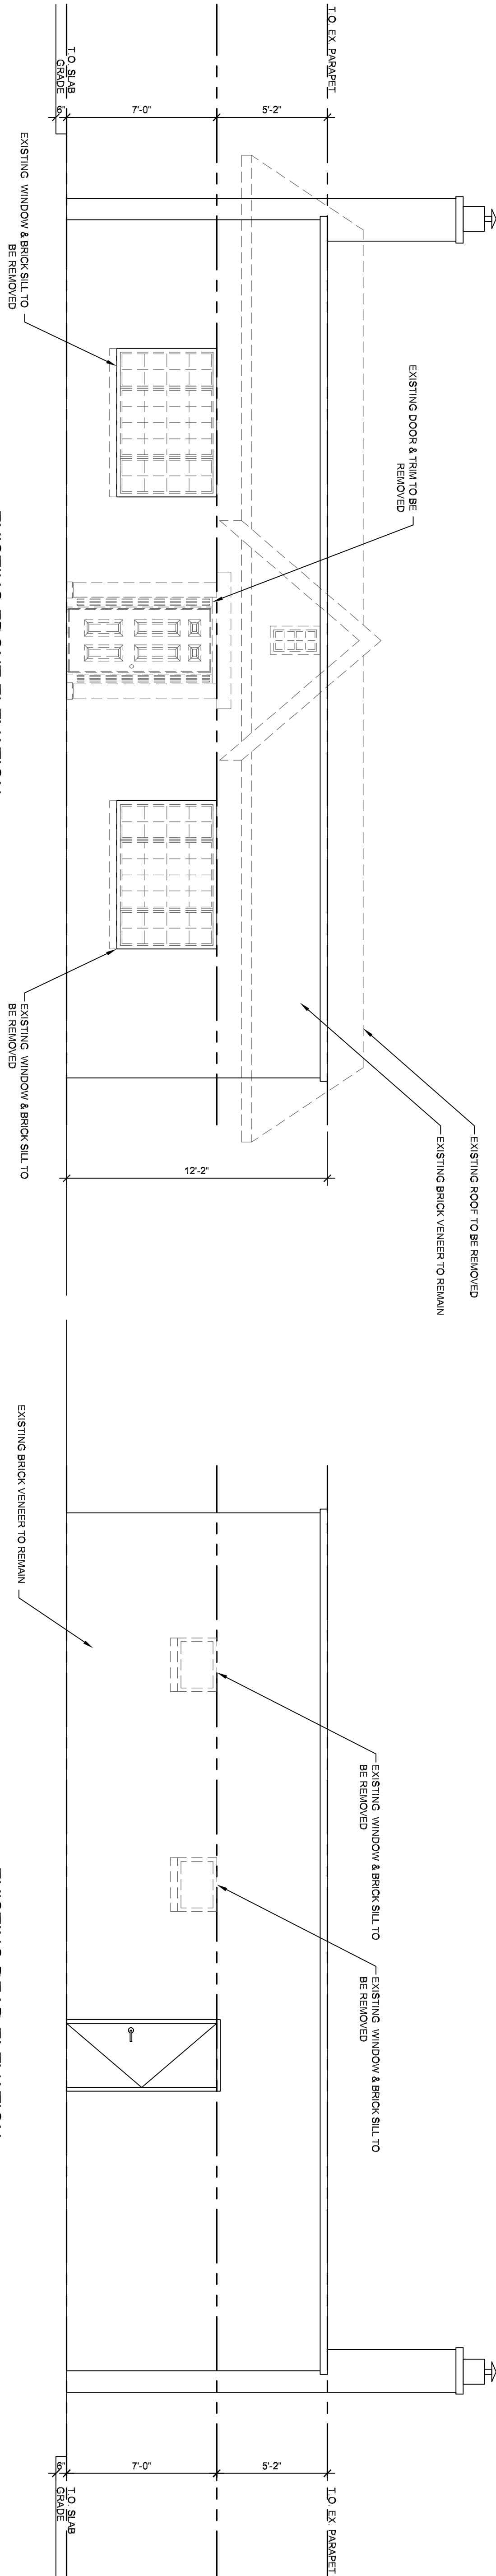


2 EXISTING REAR ELEVATION

SCALE: 1/4" = 1'-0"

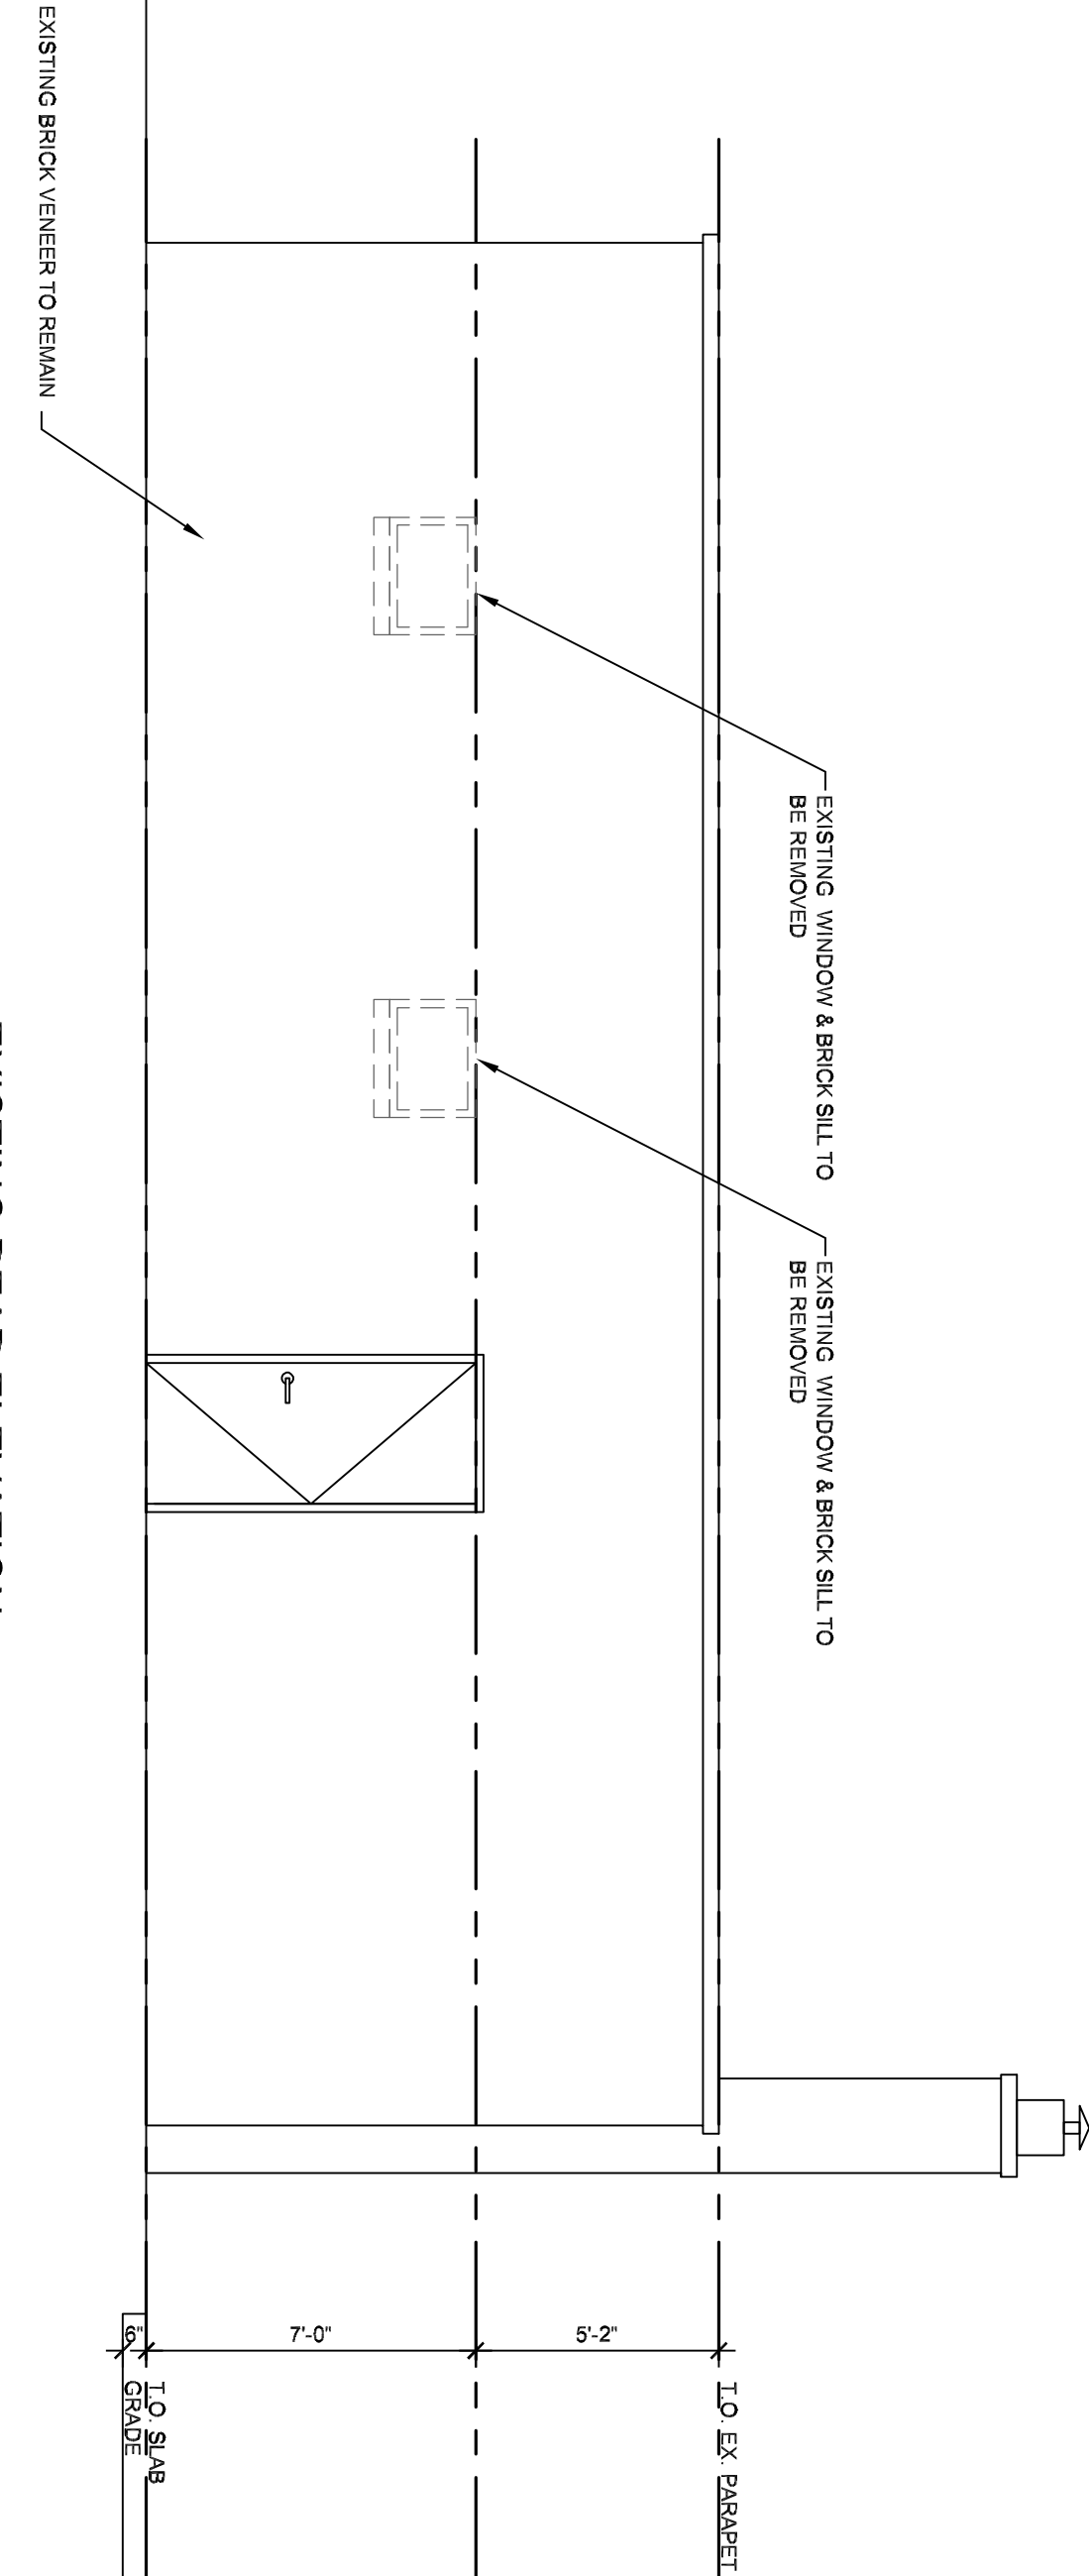

3 EXISTING LEFT SIDE ELEVATION

SCALE: 1/4" = 1'-0"

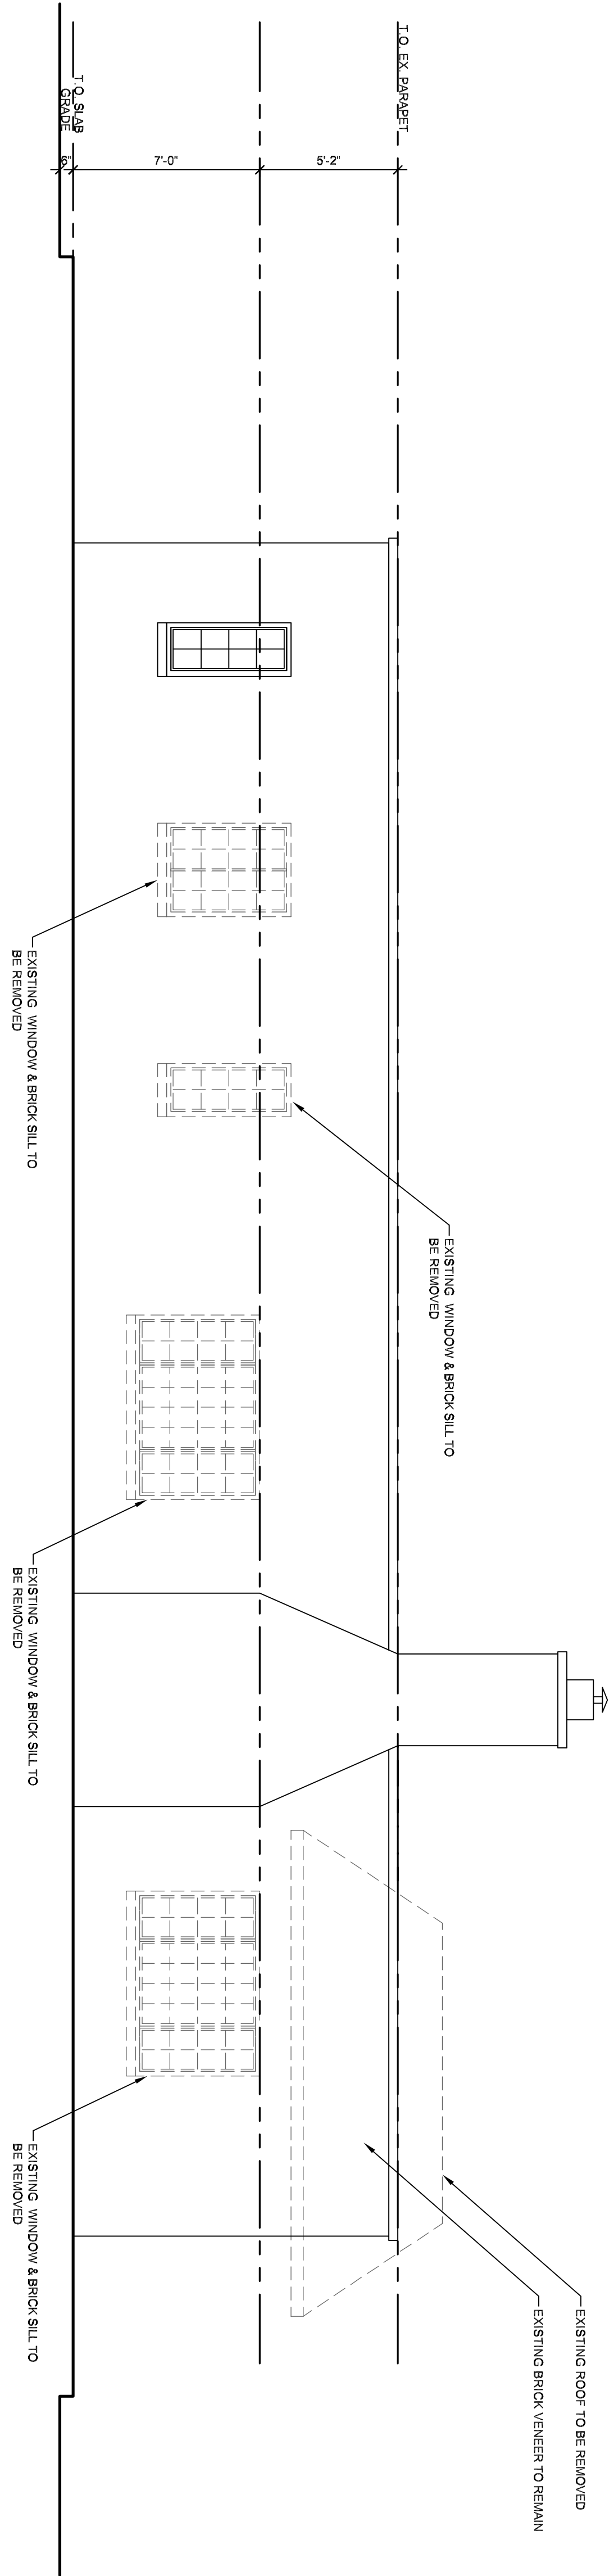

4 EXISTING RIGHT SIDE ELEVATION

SCALE: 1/4" = 1'-0"

