


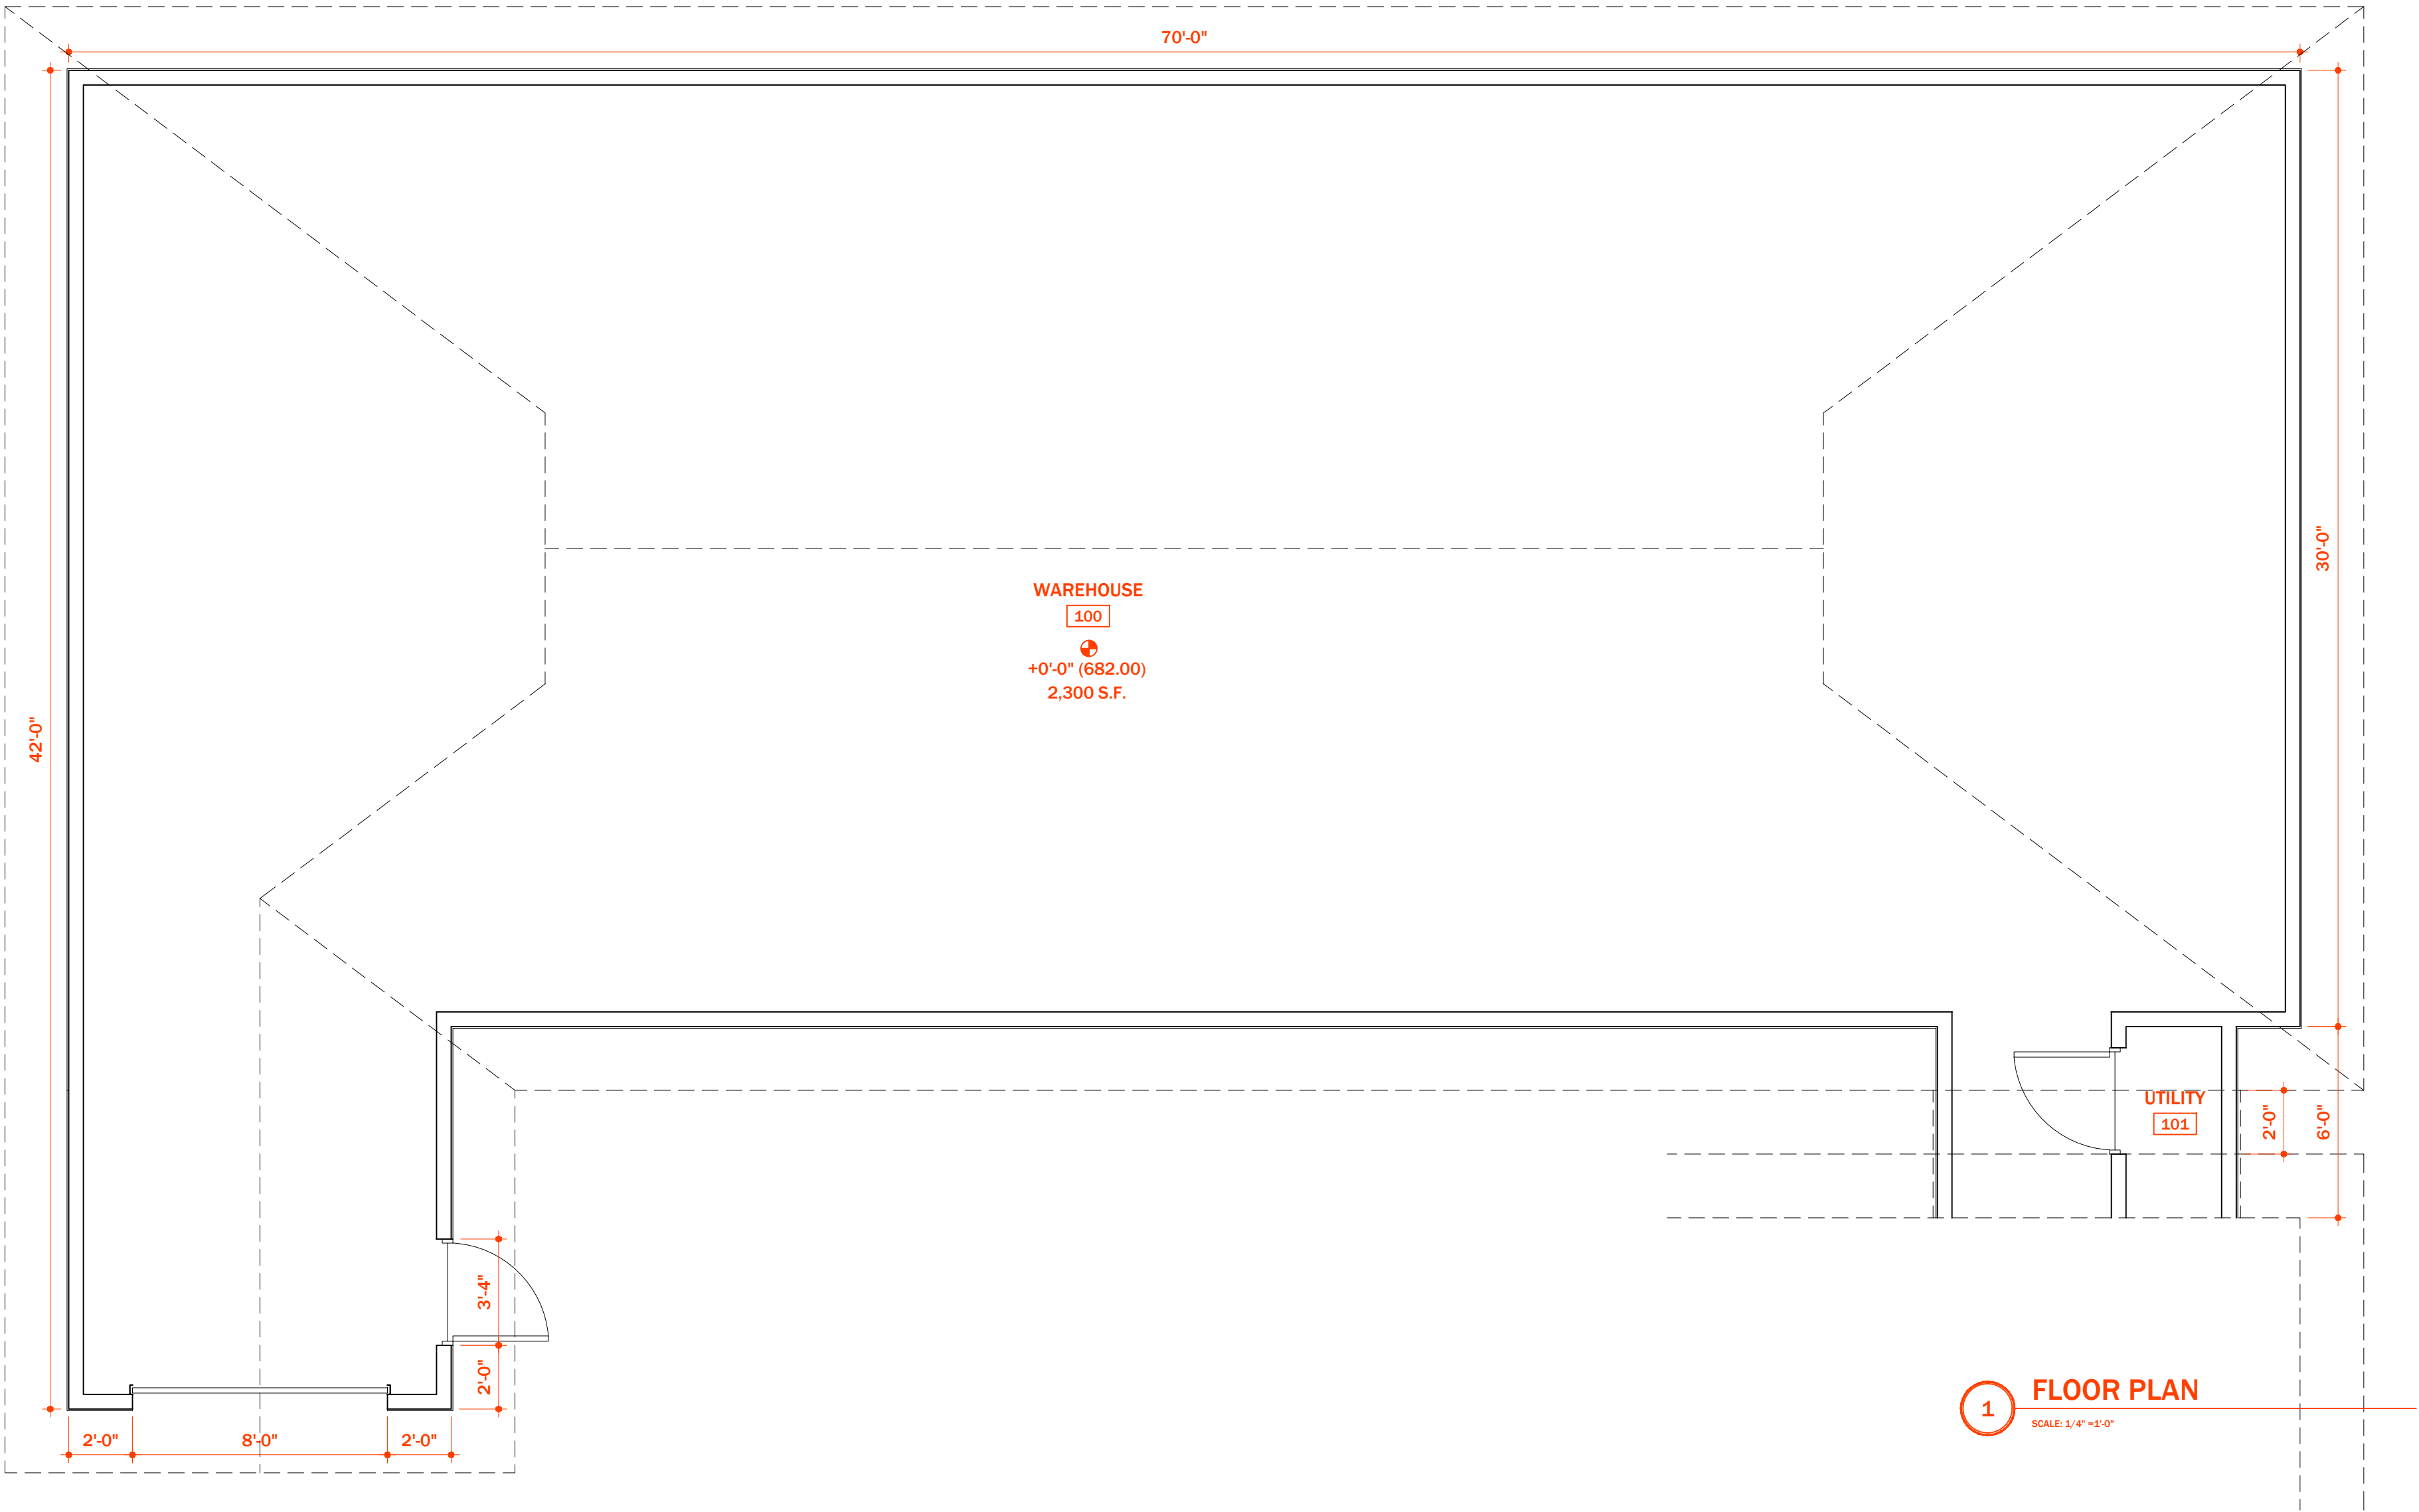

NOT FOR CONSTRUCTION

new storage building for:

INCH CREATIVE

27850 detroit road, westlake, ohio 44145

Project No.

2026.01

DATE ISSUED

Revisions

CLIENT REVIEW	2026 0405
CLIENT REVIEW	2026 0426

Notes

A | R

ARCHITECT, LLC

Project North

Scale

1/4"=1'-0"

Floor Plan

A1.0

Sheet No.

© 2026