

2340 Shepler Church Ave SW
Canton, OH 44706
234.458.0990

OHIO • CALIFORNIA
COLORADO • INDIANA
OKLAHOMA

Location:

FLOWER CHILD
1900 CROCKER ROAD
WESTLAKE, OH 44145

Revision:

1)PM-08.07.26:Update C/D to painted letters


- ☐ Approved
- ☐ Approved as Noted
- ☐ Revise & Resubmit

Drawing No: 26-0313-R01

Date: 08.06.2026 PM

Page No: SP1.02

This is an original unpublished drawing created by First & Main Signs. It is submitted for your personal use in conjunction with a project being planned for you by First & Main Signs. It is not to be shown to anyone outside your organization, nor is it to be used, reproduced, copied or exhibited in any fashion without written permission from First & Main Signs.

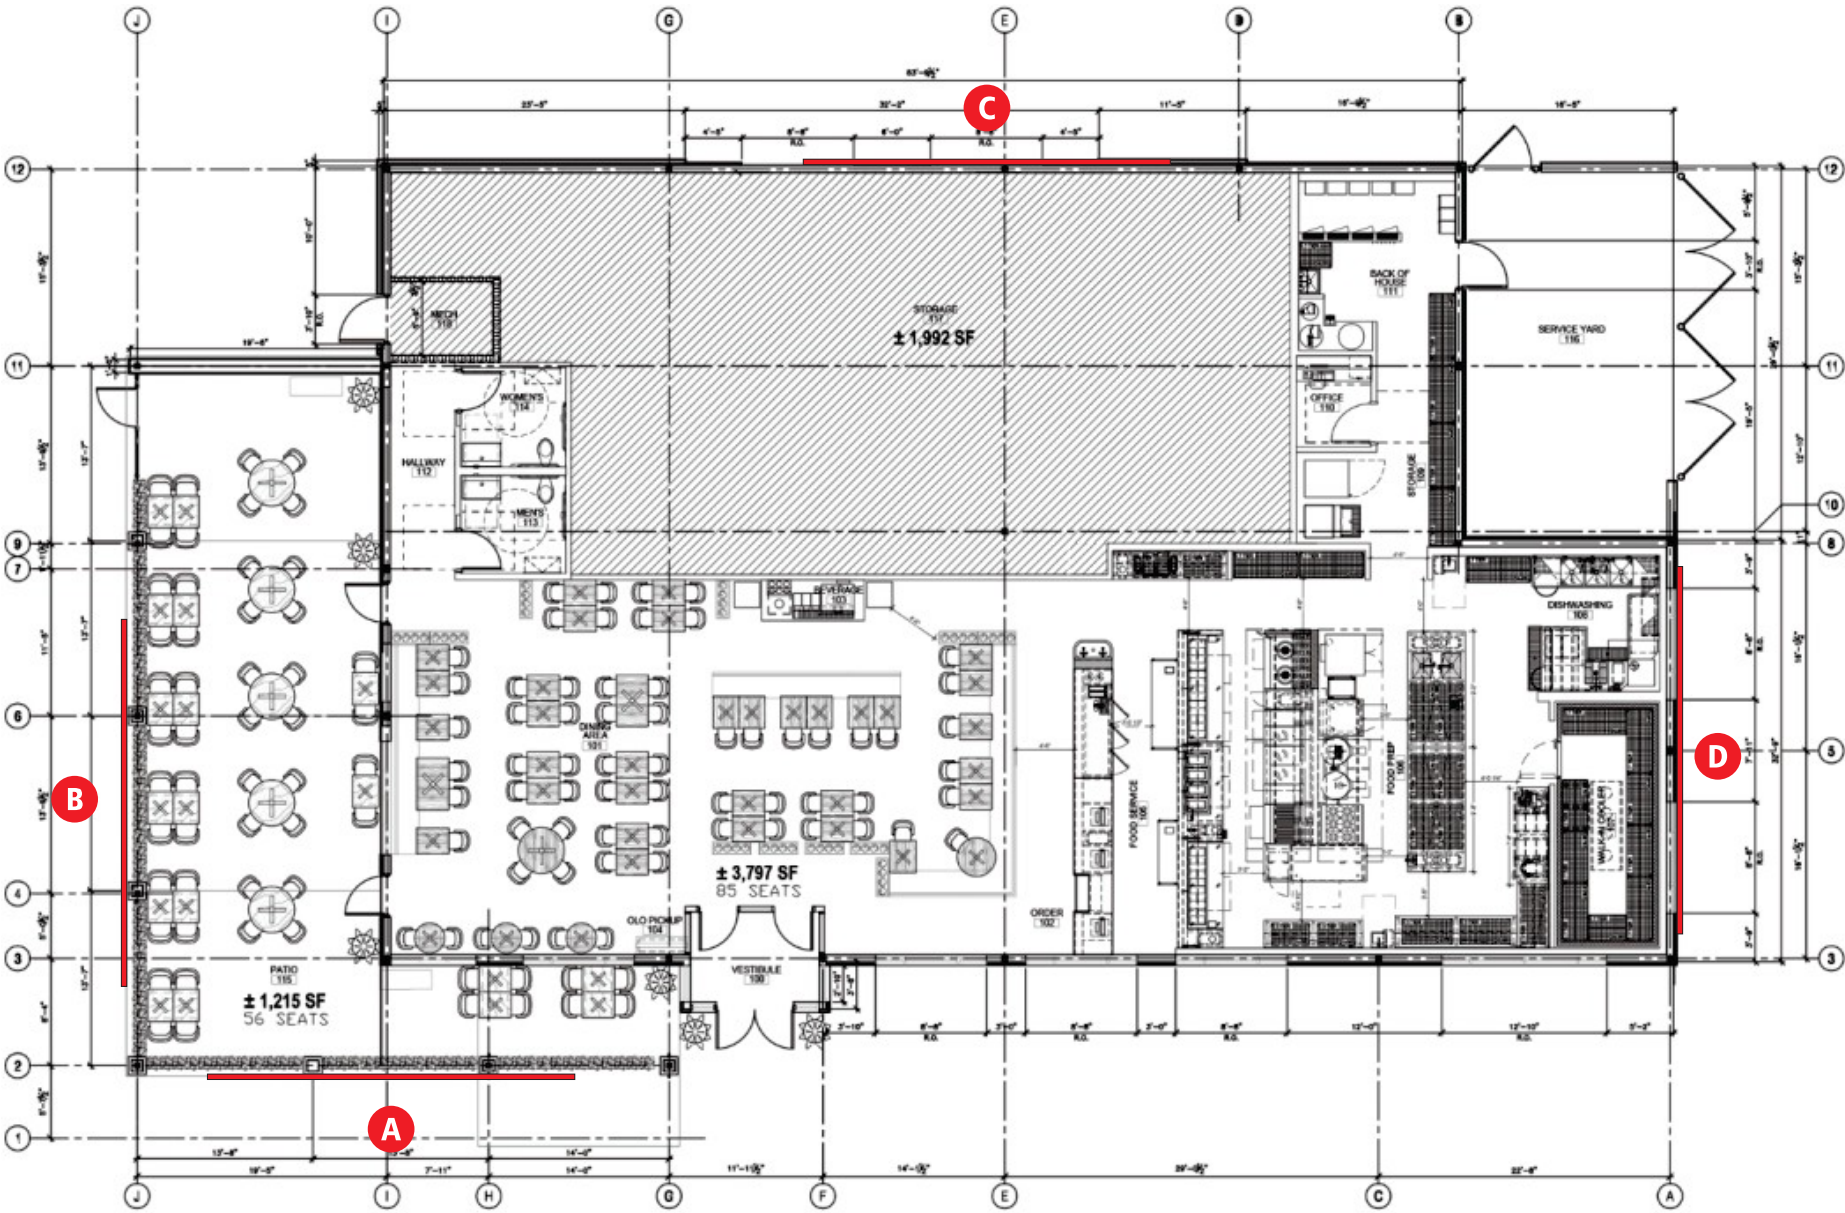

1 FLOOR PLAN
SCALE: NTS



SIGN DESCRIPTION	SQ. FT.
EAST ELEVATION (75 SQ. FT. ALLOWED)	
A CHANNEL LETTERS	74.99
SOUTH ELEVATION (75 SQ. FT. ALLOWED)	
B CHANNEL LETTERS	74.99
WEST ELEVATION (75 SQ. FT. ALLOWED)	
C PAINTED LETTERS	51.66
NORTH ELEVATION (75 SQ. FT. ALLOWED)	
D PAINTED LETTERS	51.66

- NOTE:
- WALL SIGNS:
- Max storefront area:
- Primary: 1.5 per 1LF of tenant footage. NTE 75 SF per individual sign area
 - Secondary: 15 sf per structural bay
 - Illumination: Warm in color, 2500-3000K
 - Max letter/logo height: 4'-0"
 - No visible raceways

- BLADE SIGNS:
- Max Quantity: See secondary note above
 - Max Height: 42"
 - Max Projection: 18"-42" from building
 - Clearance: 8'-0" from sidewalk

- MURALS:
- Only area to be counted as signage shall be an "imaginary" geometric shape drawn around advertisement-commercial message