




1 PROPOSED WEST ELEVATION
SCALE 3/8" = 1'-0"

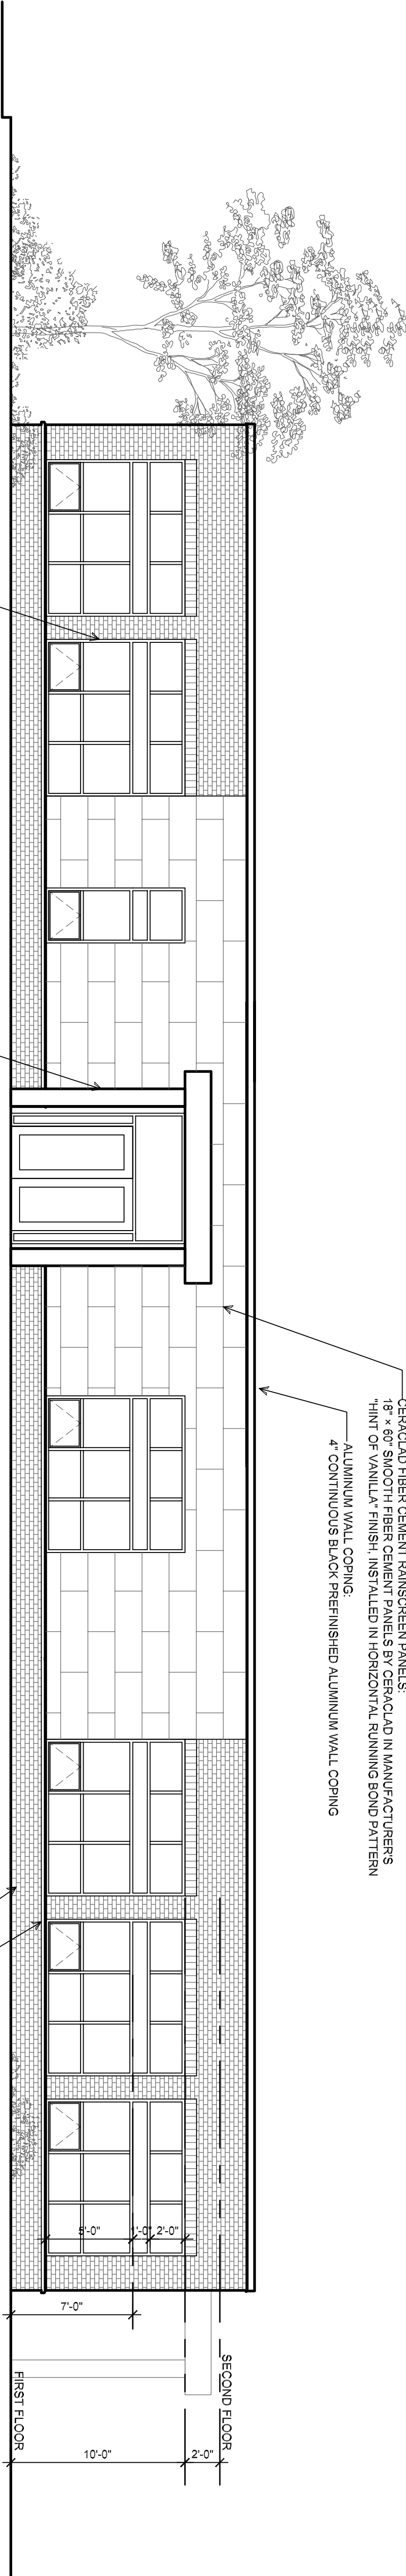

2 PROPOSED SOUTH ELEVATION
SCALE 3/8" = 1'-0"

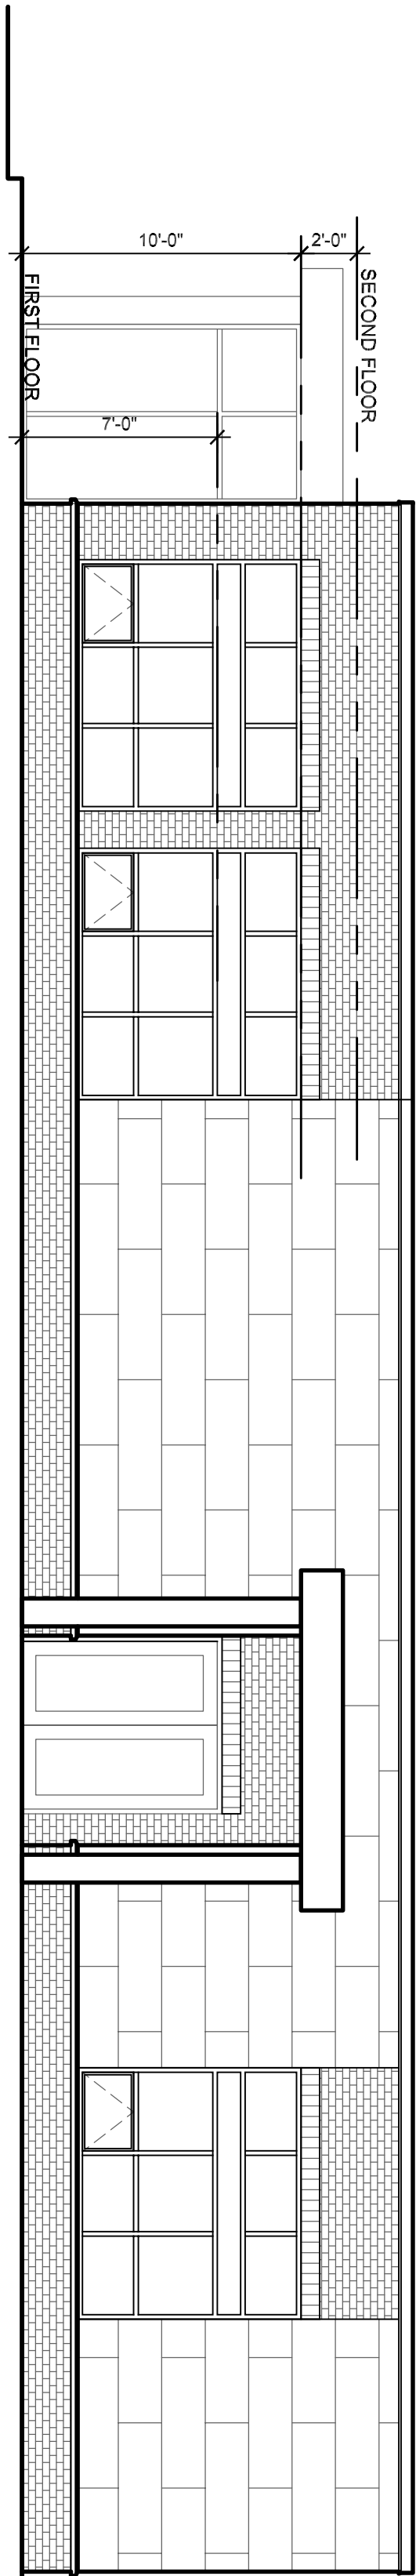


3 PROPOSED EAST ELEVATION
SCALE 3/8" = 1'-0"

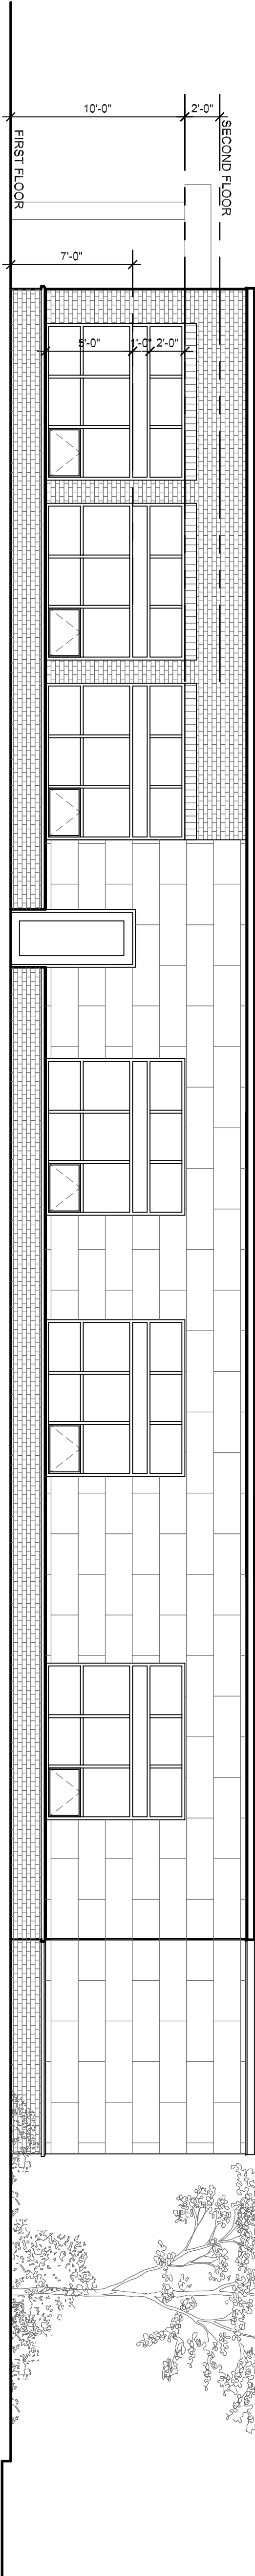

4 PROPOSED NORTH ELEVATION
SCALE 3/8" = 1'-0"

REV.	DATE

LS ARCHITECTS
22082 LORAIN ROAD
FAIRVIEW PARK, OHIO 44126
PHONE 26-403-9654 FAX 440-716-8837

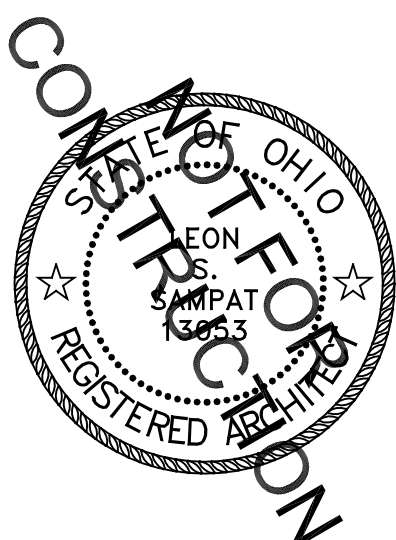

LEON S. SABAT
LICENSE# 19353
EXPIRATION DATE 12/31/2027

ALTERATIONS FOR:
RISE SCHOOL
1299 COLUMBIA RD.
WESTLAKE, OH

JOB NO. 25-173

DATE: 02.04.2025

ISSUE: REVIEW

SHEET:

A2.1