



LOCATION PLAN

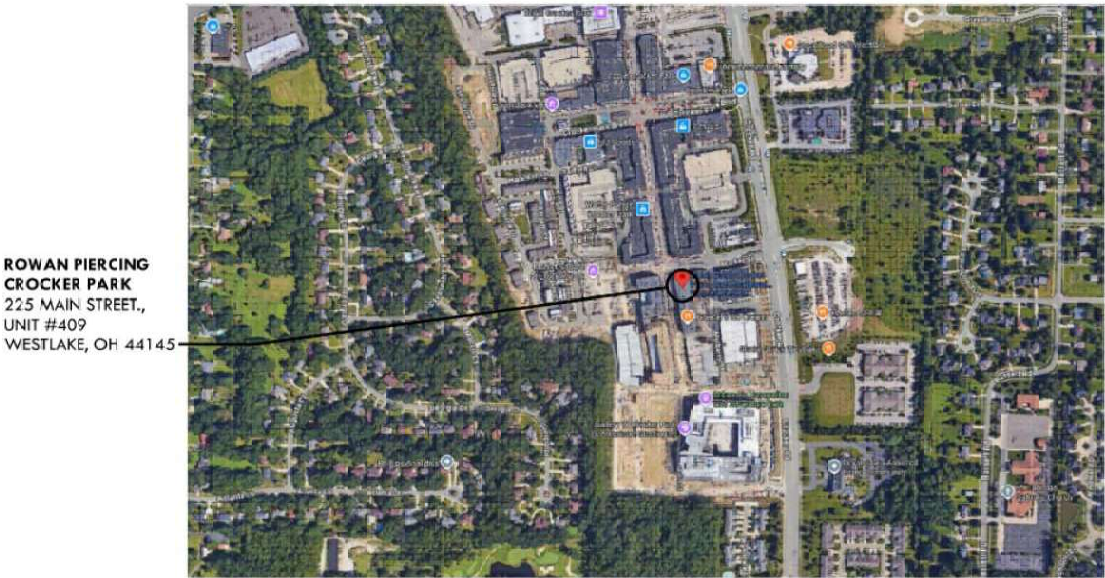

KEY PLAN

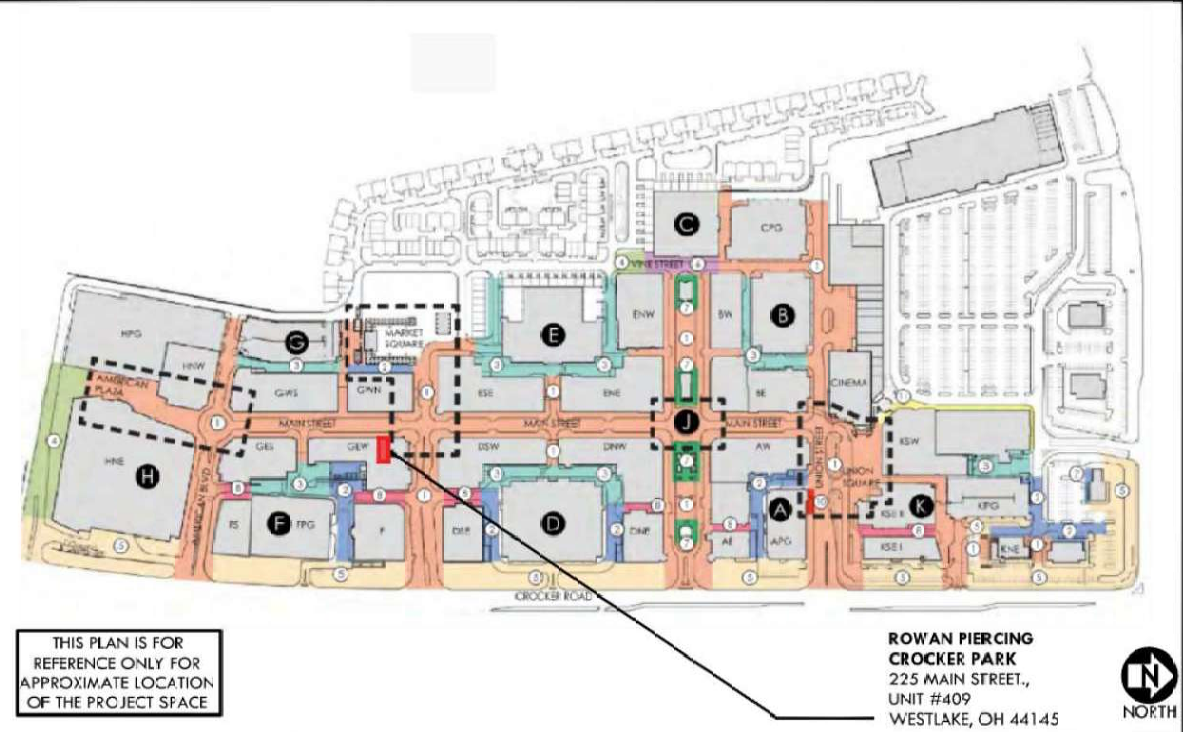

SITE PLAN

21'-6" A.F.F.
STOREFRONT / DECK HEIGHT

TENANT LEASE
LINE, (V.L.F.)

REPLACE EXISTING LOUVERS
TO BE PAINTED WITH
ELECTROSTATIC PAINT TO
MATCH P2 (ROWAN PINK)

ADJACENT TENANT
FINISH, G.C. TO PROTECT
DURING CONSTRUCTION
AND PATCH AND REPAIR
AS REQUIRED TO MATCH
EXISTING

13'-0" A.F.F.
I.O. ENTRY GLAZING

NEW FABRIC AWNING ON NEW
METAL FRAME. FABRIC TO BE LIGHT
GAGE TEMPTST CANDY PINK
(T25/15-47). METAL FRAME TO BE
PAINTED W/IT ELECTROSTATIC PAINT
TO MATCH ROWAN PINK (P2).

10'-0" A.F.F.
I.O. AWNING


8'-0" A.F.F.
I.O. ENTRY DOOR

ILLUMINATED PIERCING
BY NURSES SIGN.

EXISTING STOREFRONT
FRAME AND GLAZING
SYSTEM TO REMAIN, G.C.
TO PROTECT DURING
CONSTRUCTION.

NEW BASE TILE (T1).
REFER TO FINISH
SCHEDULE.

8'-0" A.F.F.
GROUND FLOOR

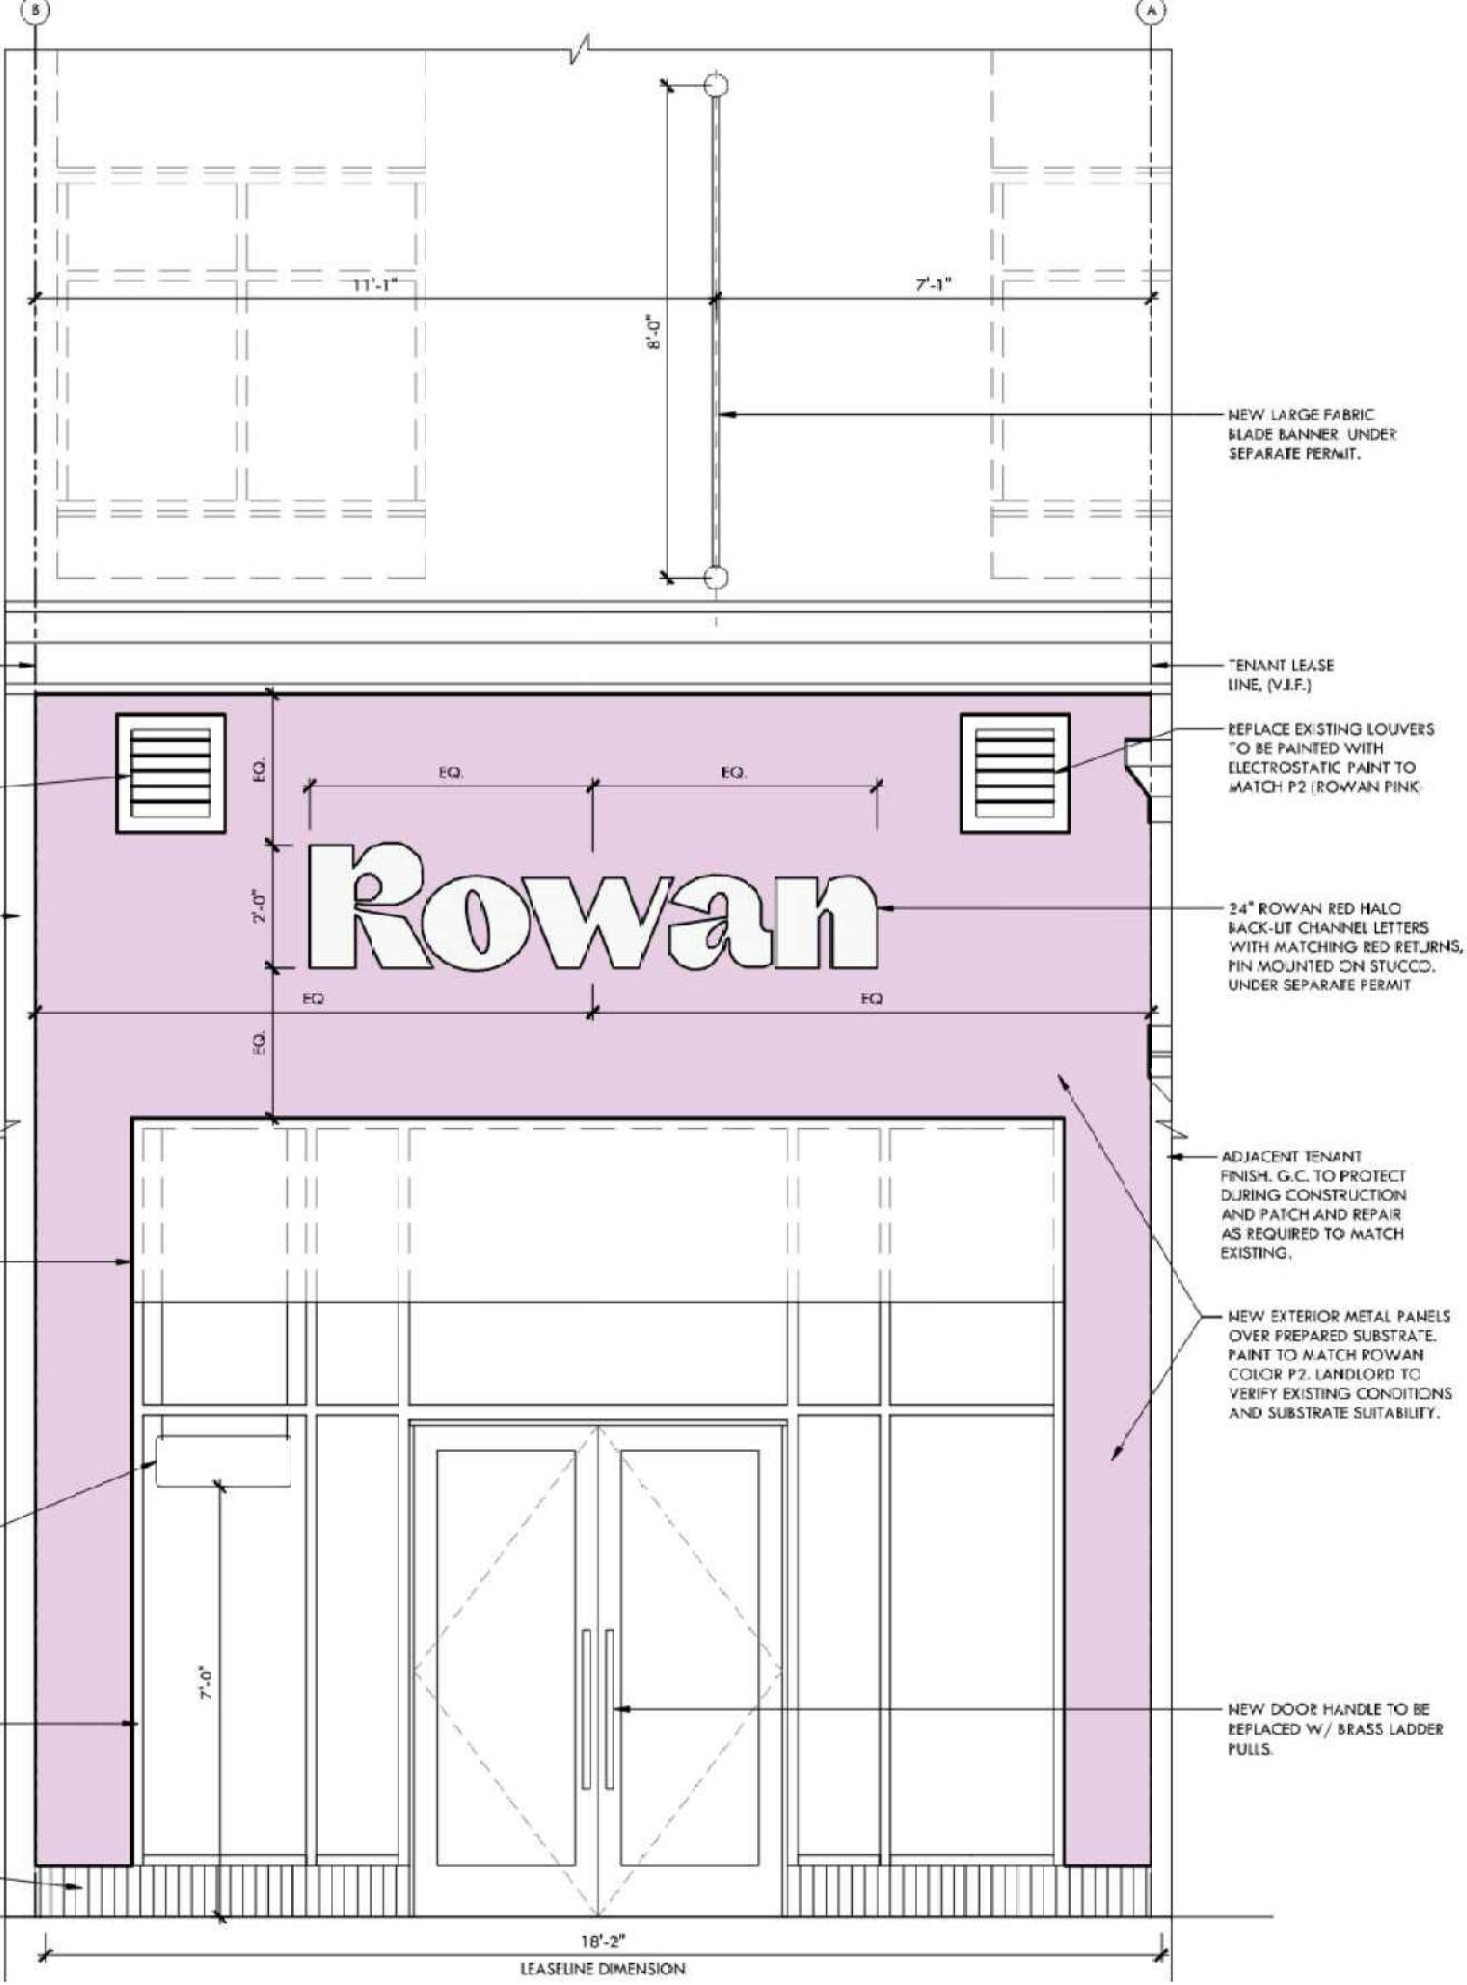

STOREFRONT ELEVATION