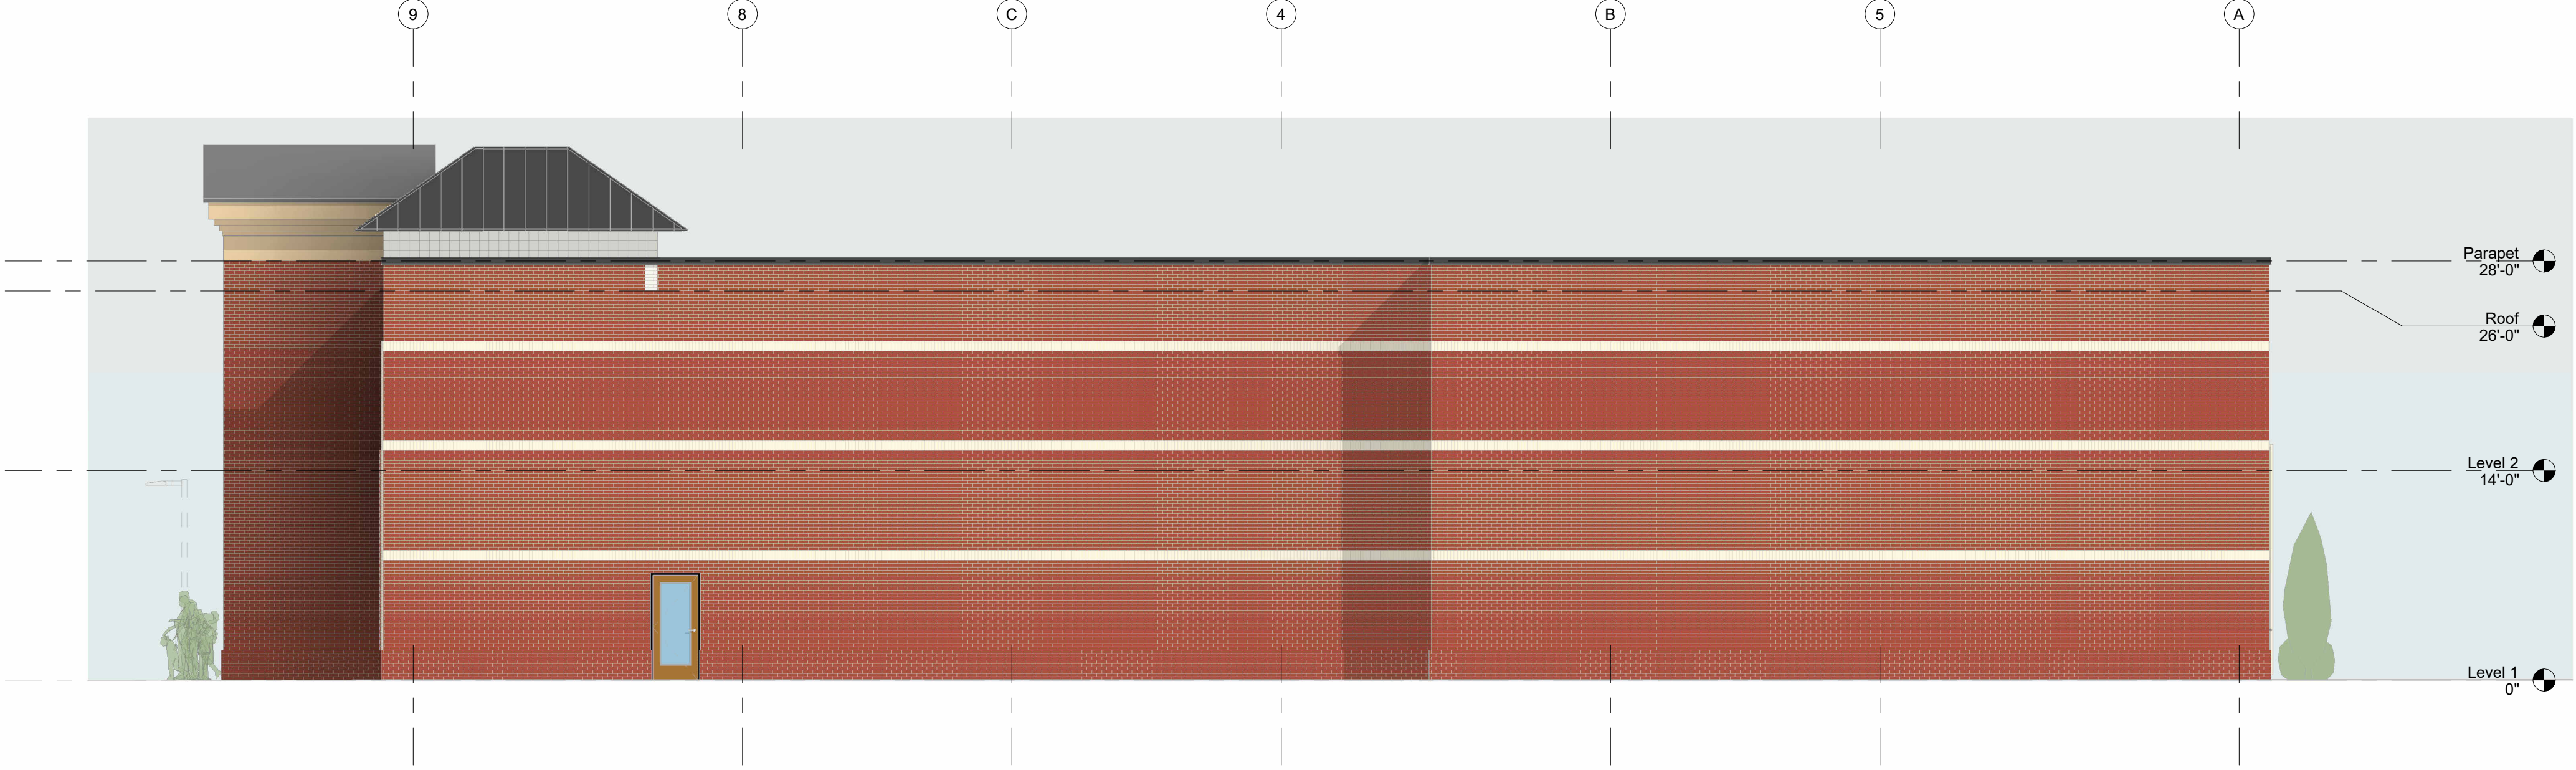
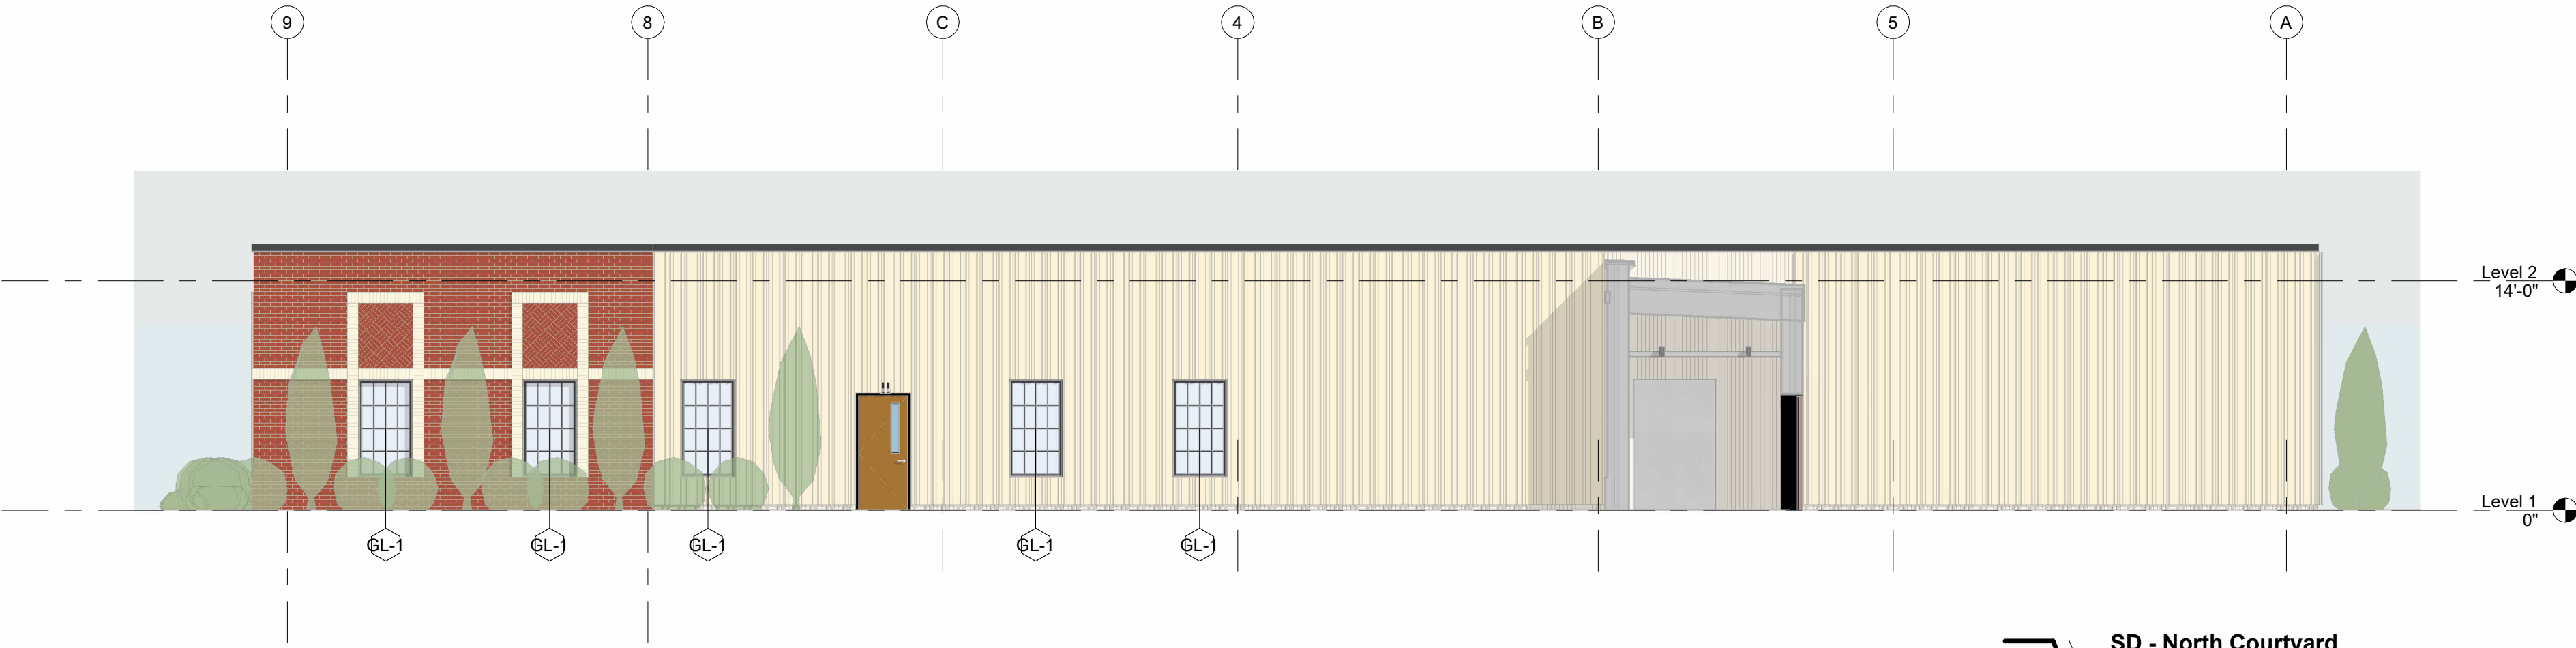
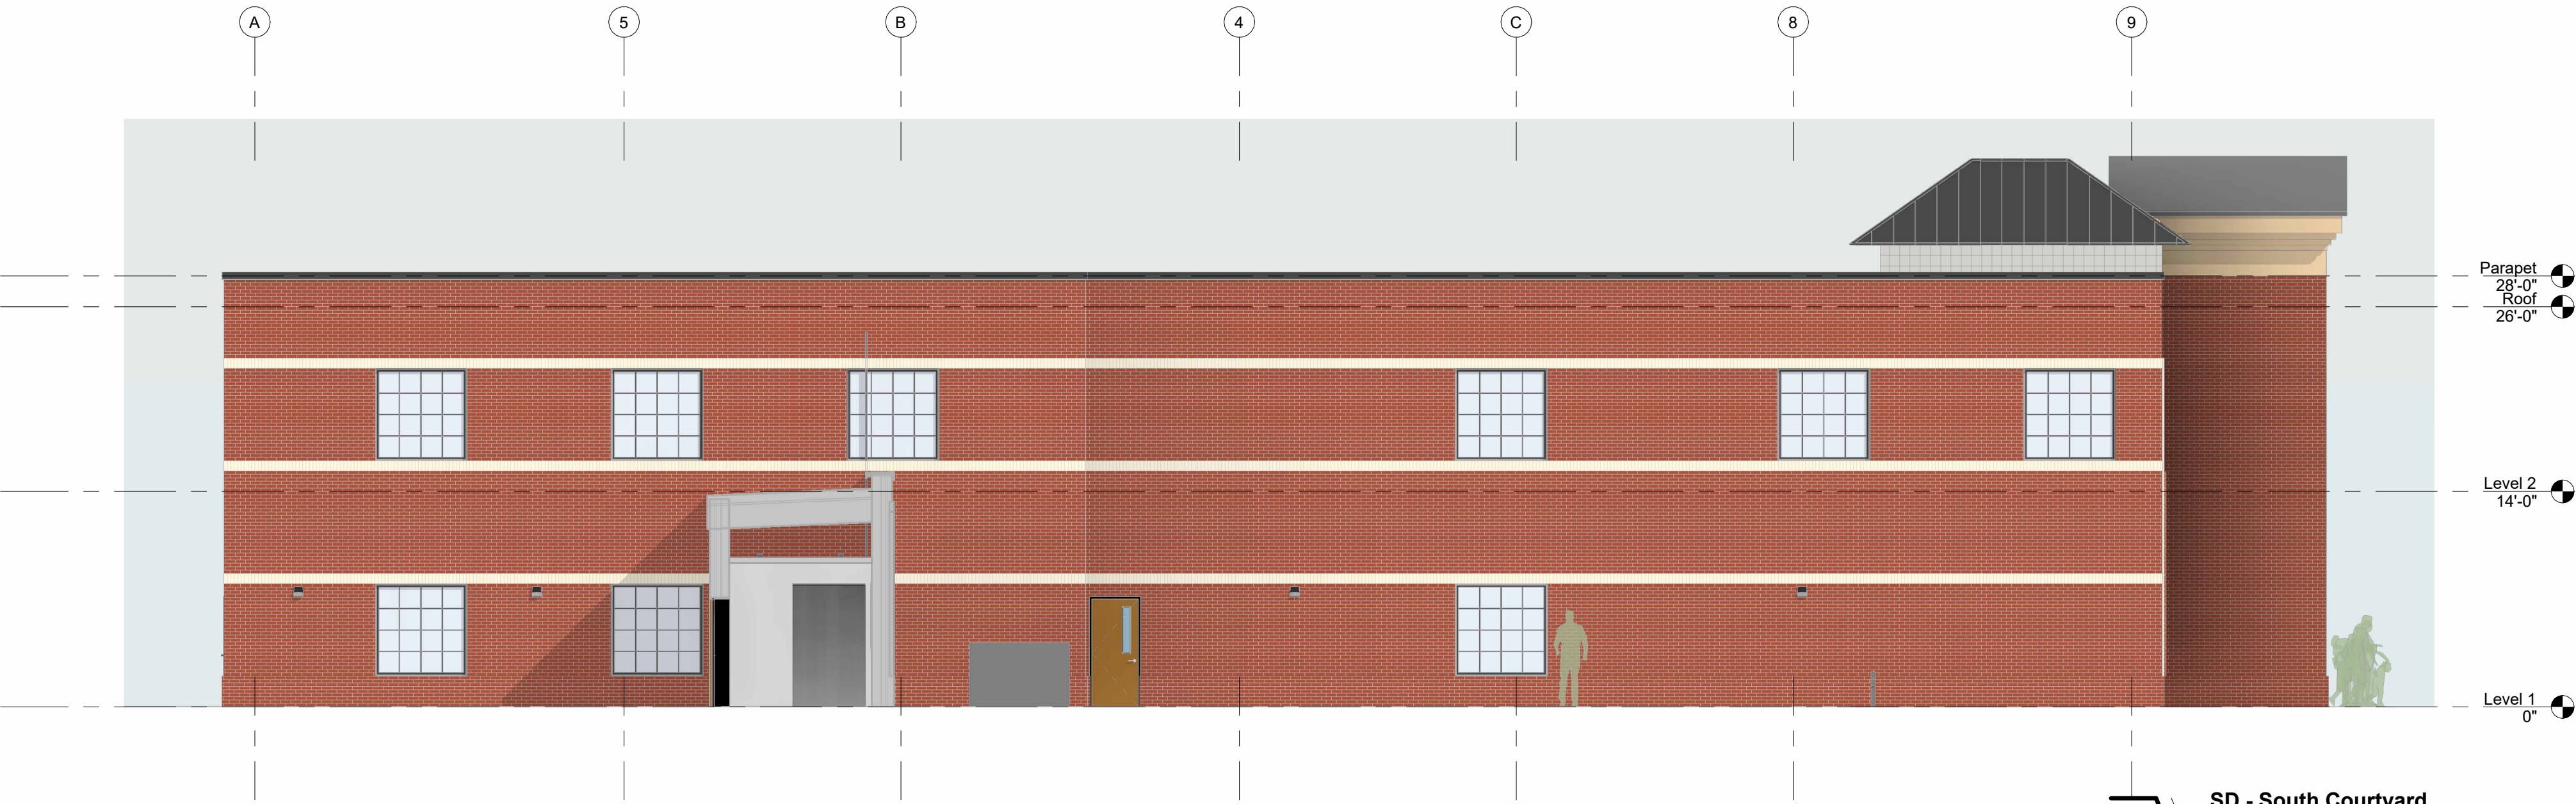




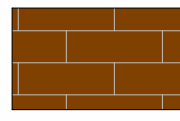
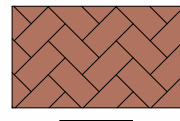
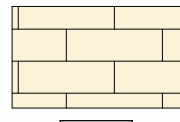
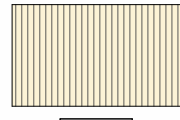
4 SD - North Elevation
1/8" = 1'-0"



1 SD - North Courtyard Elevation
1/8" = 1'-0"



3 SD - South Courtyard Elevation
1/8" = 1'-0"

Exterior Materials Legend			
 BR-1	Exterior Masonry Modular Manufacturer: TO MATCH EXISTING BUILDING Color: RED BRICK TO MATCH Texture/Finish: TO MATCH EXISTING BUILDING	 AC-1	Coping/Fascia Aluminum coping Color: To match MTL-1 Texture/Finish: na
 BR-2	Exterior Masonry Modular - HERRINGBONE PATTERN TO MATCH Manufacturer: TO MATCH EXISTING BUILDING Color: RED BRICK TO MATCH Texture/Finish: TO MATCH EXISTING BUILDING	 ST-1	Storefront YKK 45 XT Storefront system Texture/Finish: Black Glazing: GL-1
 BR-3	Exterior Masonry Modular Manufacturer: TO MATCH EXISTING BUILDING Color: TAN BRICK TO MATCH Texture/Finish: TO MATCH EXISTING BUILDING	Glazing Legend	
 MTL-1	Ribbed Metal Panel ATAS Metafor Manufacturer: tbd Color: Charcoal Texture/Finish: Smooth		
		 GL-1	1" (min) Insulating glazing unit (SHGC .39) (U Value .29)(VT .70) Solarban 60 (2) + Clear Low-E IGU or Architect / Owner approved equal

Julie Billiard Westlake Expansion

Julie Billiard School
SD - Exterior Elevation

06/03/2026