




1 PROPOSED FRONT ELEVATION




PAINT: "IRON ORE" SW 7069

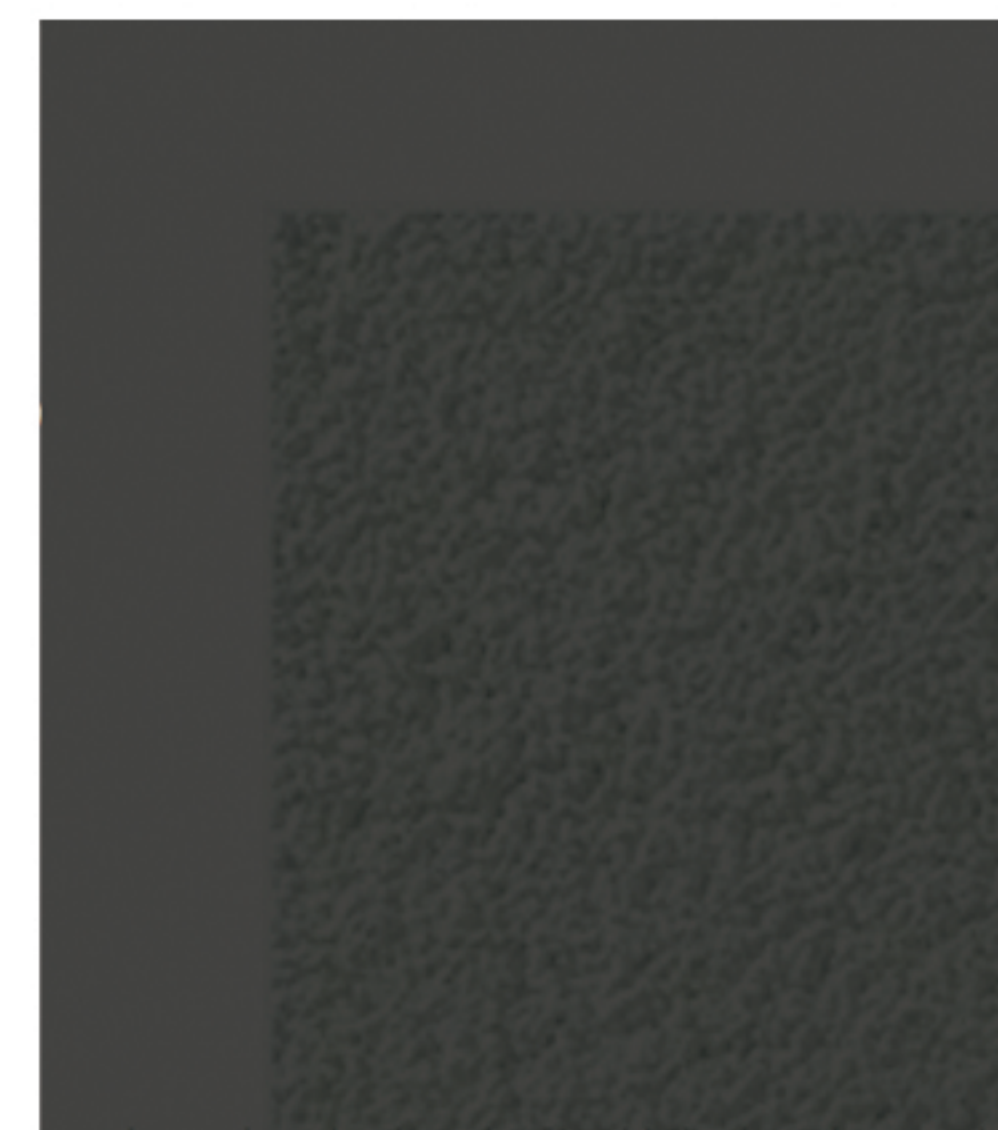

EIFS WALL FINISH SYSTEM



THE GREAT OUTDOORS:
IRVINGTON MANOR WALL SCONCE W/
CLEAR GLASS, BRONZE

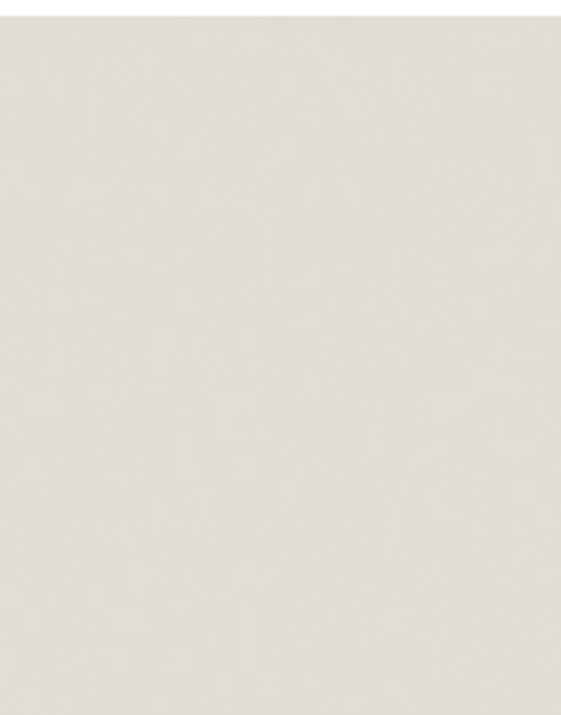


PAINT: "AESTHETIC
WHITE" SW 7035




PELLA IMPERVIA FIBERGLASS
WINDOW, BLACK



MILLENIUM LIGHTING: RLM 1 GOOSENECK
LIGHT W/12" TILTED SHADE, BLACK

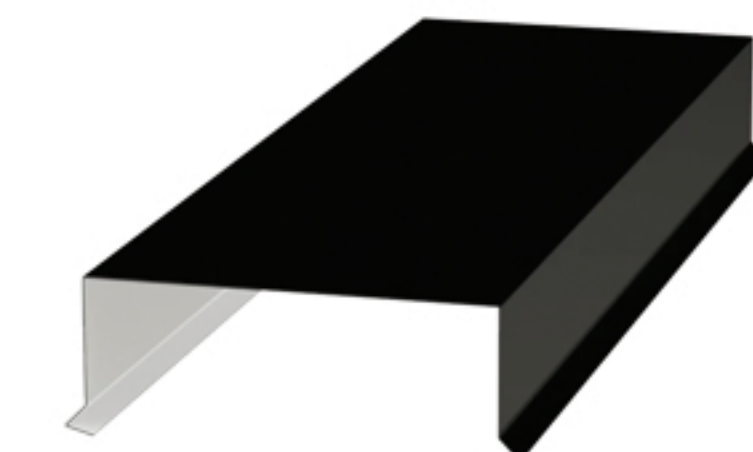

ALUM. PARAPET WALL
COPING, BLACK

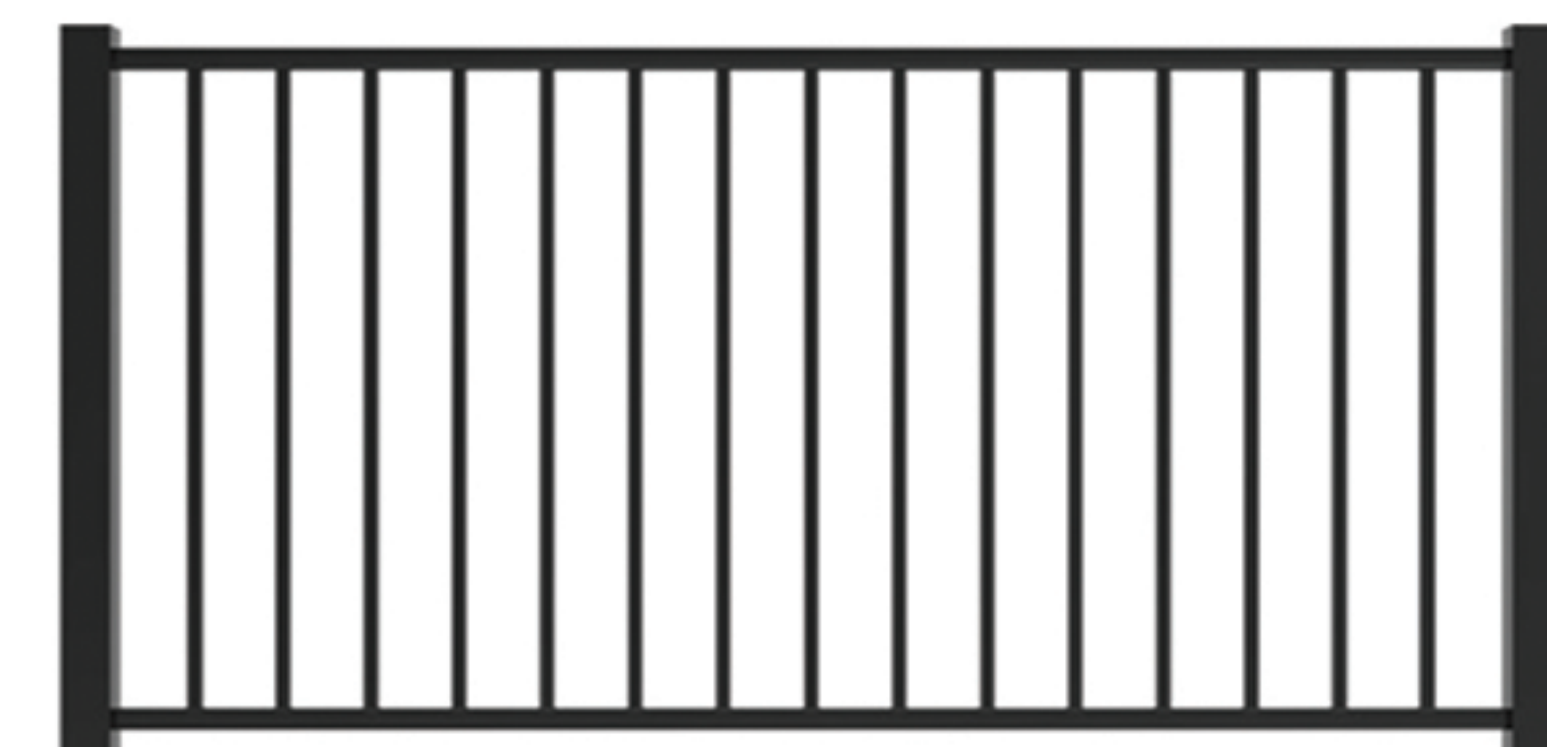

ALUMINUM PICKET FENCE POWDER COATED, BLACK

REV.	DATE

LS ARCHITECTS
22082 LORAN ROAD
FAIRVIEW PARK, OH 44126
PHONE 26-403-0654 FAX 440-79-8837



LEON S. SAMPAT
LICENSE# 13053
EXPIRATION DATE 12/31/2027

ALTERATIONS FOR:
MIRCHI HOUSE
24389 DETROIT ROAD
WESTLAKE, OH

JOB NO: 26-098

DATE: 06.04.2026

ISSUE: -

SHEET:

M.1