


LOCATION PLAN



ROWAN PIERCING
CROCKER PARK
225 MAIN STREET,
UNIT #409
WESTLAKE, OH 44145



KEY PLAN

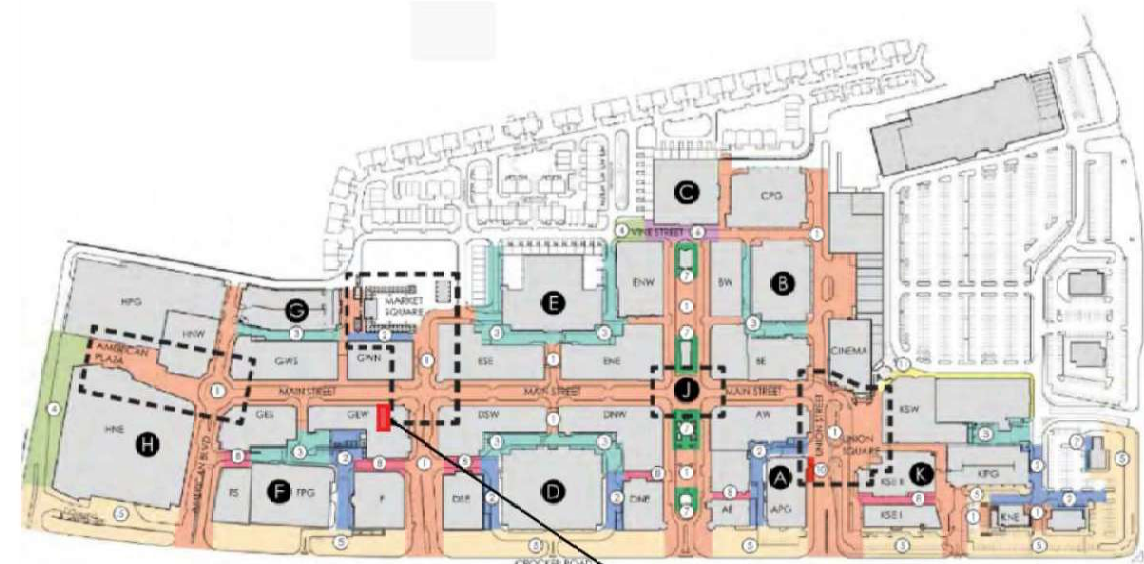

THIS PLAN IS FOR
REFERENCE ONLY FOR
APPROXIMATE LOCATION
OF THE PROJECT SPACE

ROWAN PIERCING
CROCKER PARK
225 MAIN STREET,
UNIT #409
WESTLAKE, OH 44145



SITE PLAN

21'-5" A.F.F.
STOREFRONT / DECK HEIGHT

TENANT LEASE
LINE, (V.I.F.)

NEW LOUVERS TO MATCH
EXISTING SIZE.

ADJACENT TENANT
FINISH, G.C. TO PROTECT
DURING CONSTRUCTION
AND PATCH AND REPAIR
AS REQUIRED TO MATCH
EXISTING.

12'-0" A.F.F.
T.O. ENTRY GLAZING

NEW FABRIC AWNING ON NEW
METAL FRAME. FABRIC TO BE LIGHT
GAGE BLACK
METAL FRAME TO BE
PAINTED BLACK


12'-0" A.F.F.
B.O. AWNING

8'-0" A.F.F.
T.O. ENTRY DOOR

EXISTING STOREFRONT AND
DOOR FRAME METAL SURFACES
TO RECEIVE HIGH-QUALITY
ELECTROSTATIC PAINT, INTERIOR
& EXTERIOR
TO MATCH PANTONE OAK BUFF 12-0104

NEW BASE TILE (T1).
REFER TO FINISH
SCHEDULE.

8'-0" A.F.F.
GROUND FLOOR

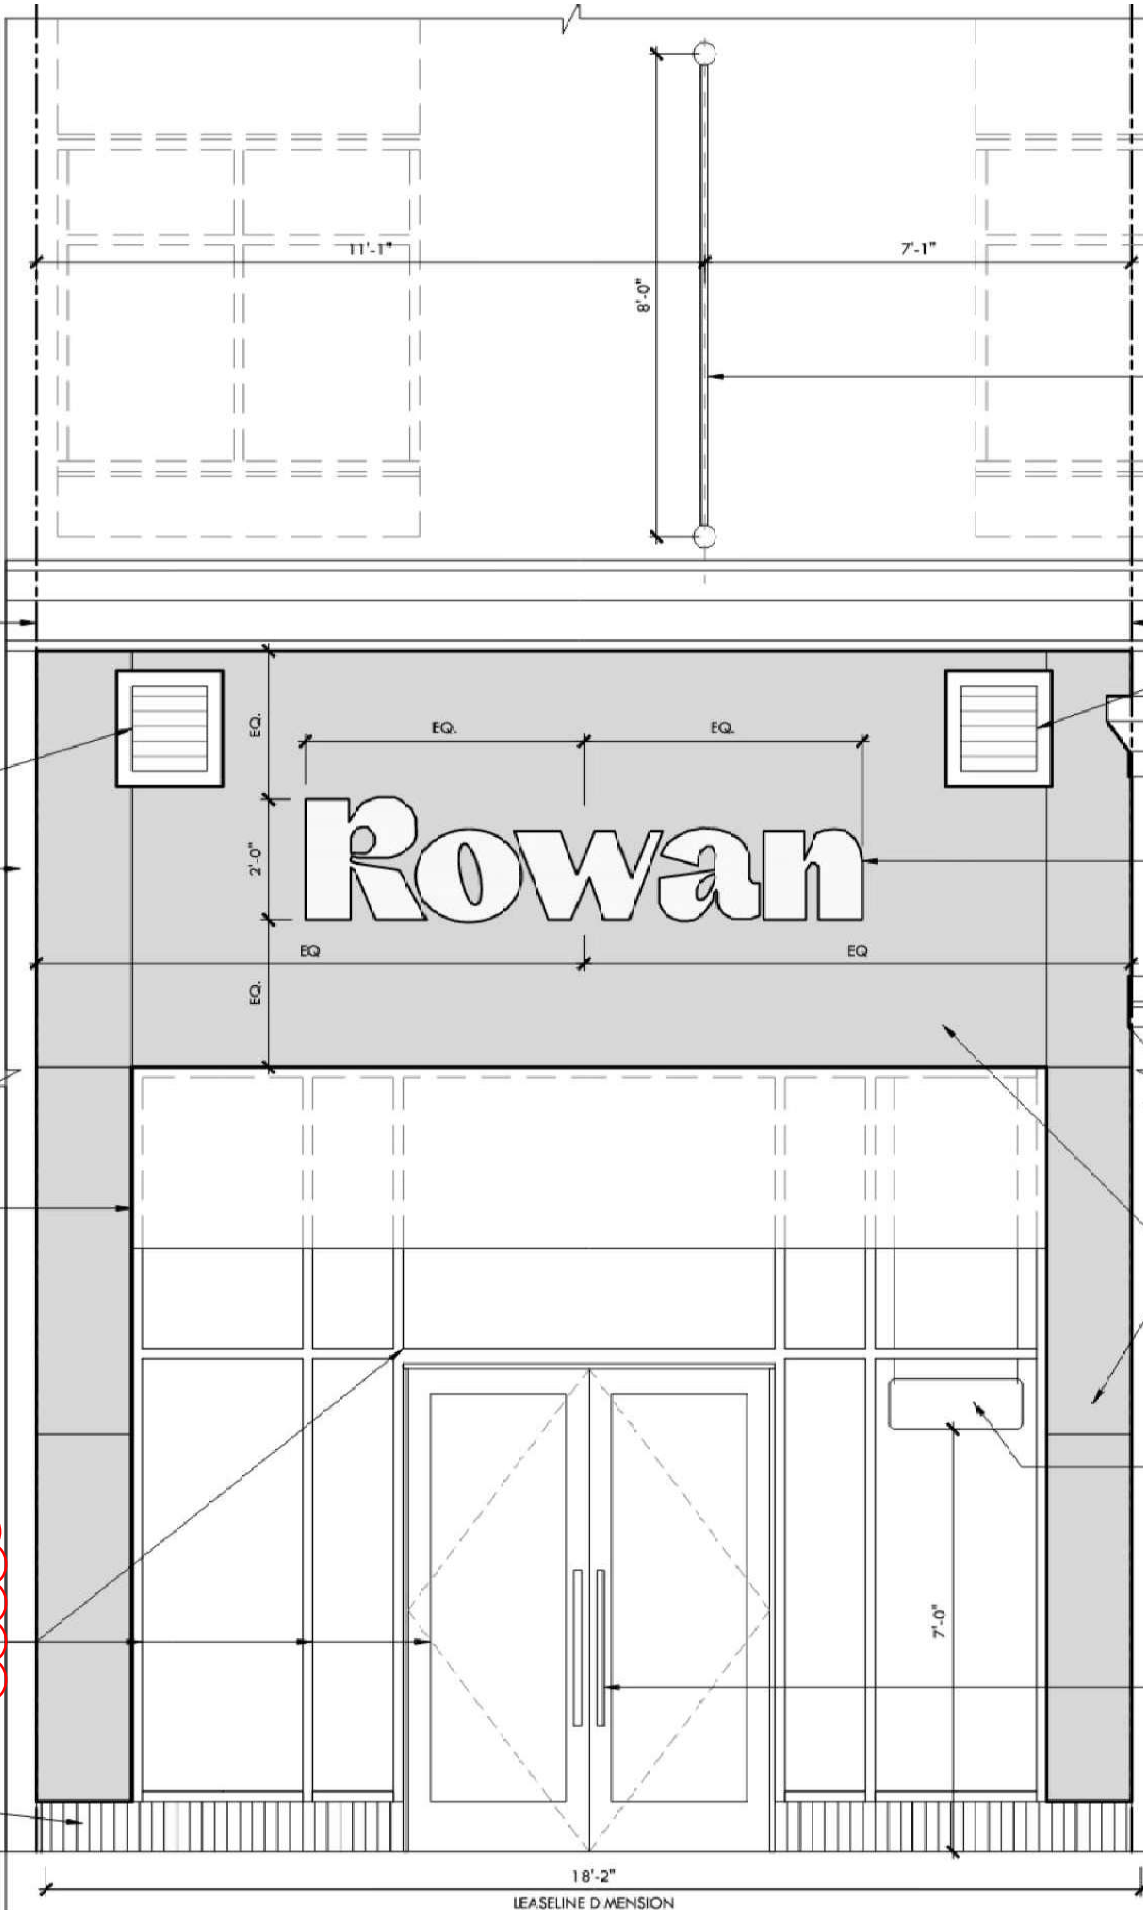

NEW LARGE FABRIC BLADE
BANNER, UNDER SEPARATE
PERMIT. VERIFY EXACT
LOCATION AND SIZE IN FIELD.

TENANT LEASE
LINE, (V.I.F.)

NEW LOUVERS TO MATCH
EXISTING SIZE.

ROWAN BLACK HALO BACK-LIT
CHANNEL LETTERS WITH
MATCHING BLACK RETURNS, PIN
MOUNTED ON STUCCO, UNDER
SEPARATE PERMIT

ADJACENT TENANT
FINISH, G.C. TO PROTECT
DURING CONSTRUCTION
AND PATCH AND REPAIR
AS REQUIRED TO MATCH
EXISTING.

NEW EXTERIOR
PLASTER FINISH TO
MATCH PANTONE
OAK BUFF 12-0104

ILLUMINATED PIERCING
BY NURSES SIGN.

NEW DOOR HANDLE. REFER TO
DOOR SCHEDULE ON SHEET
A5.0 FOR SPECIFICATIONS.

STOREFRONT ELEVATION