



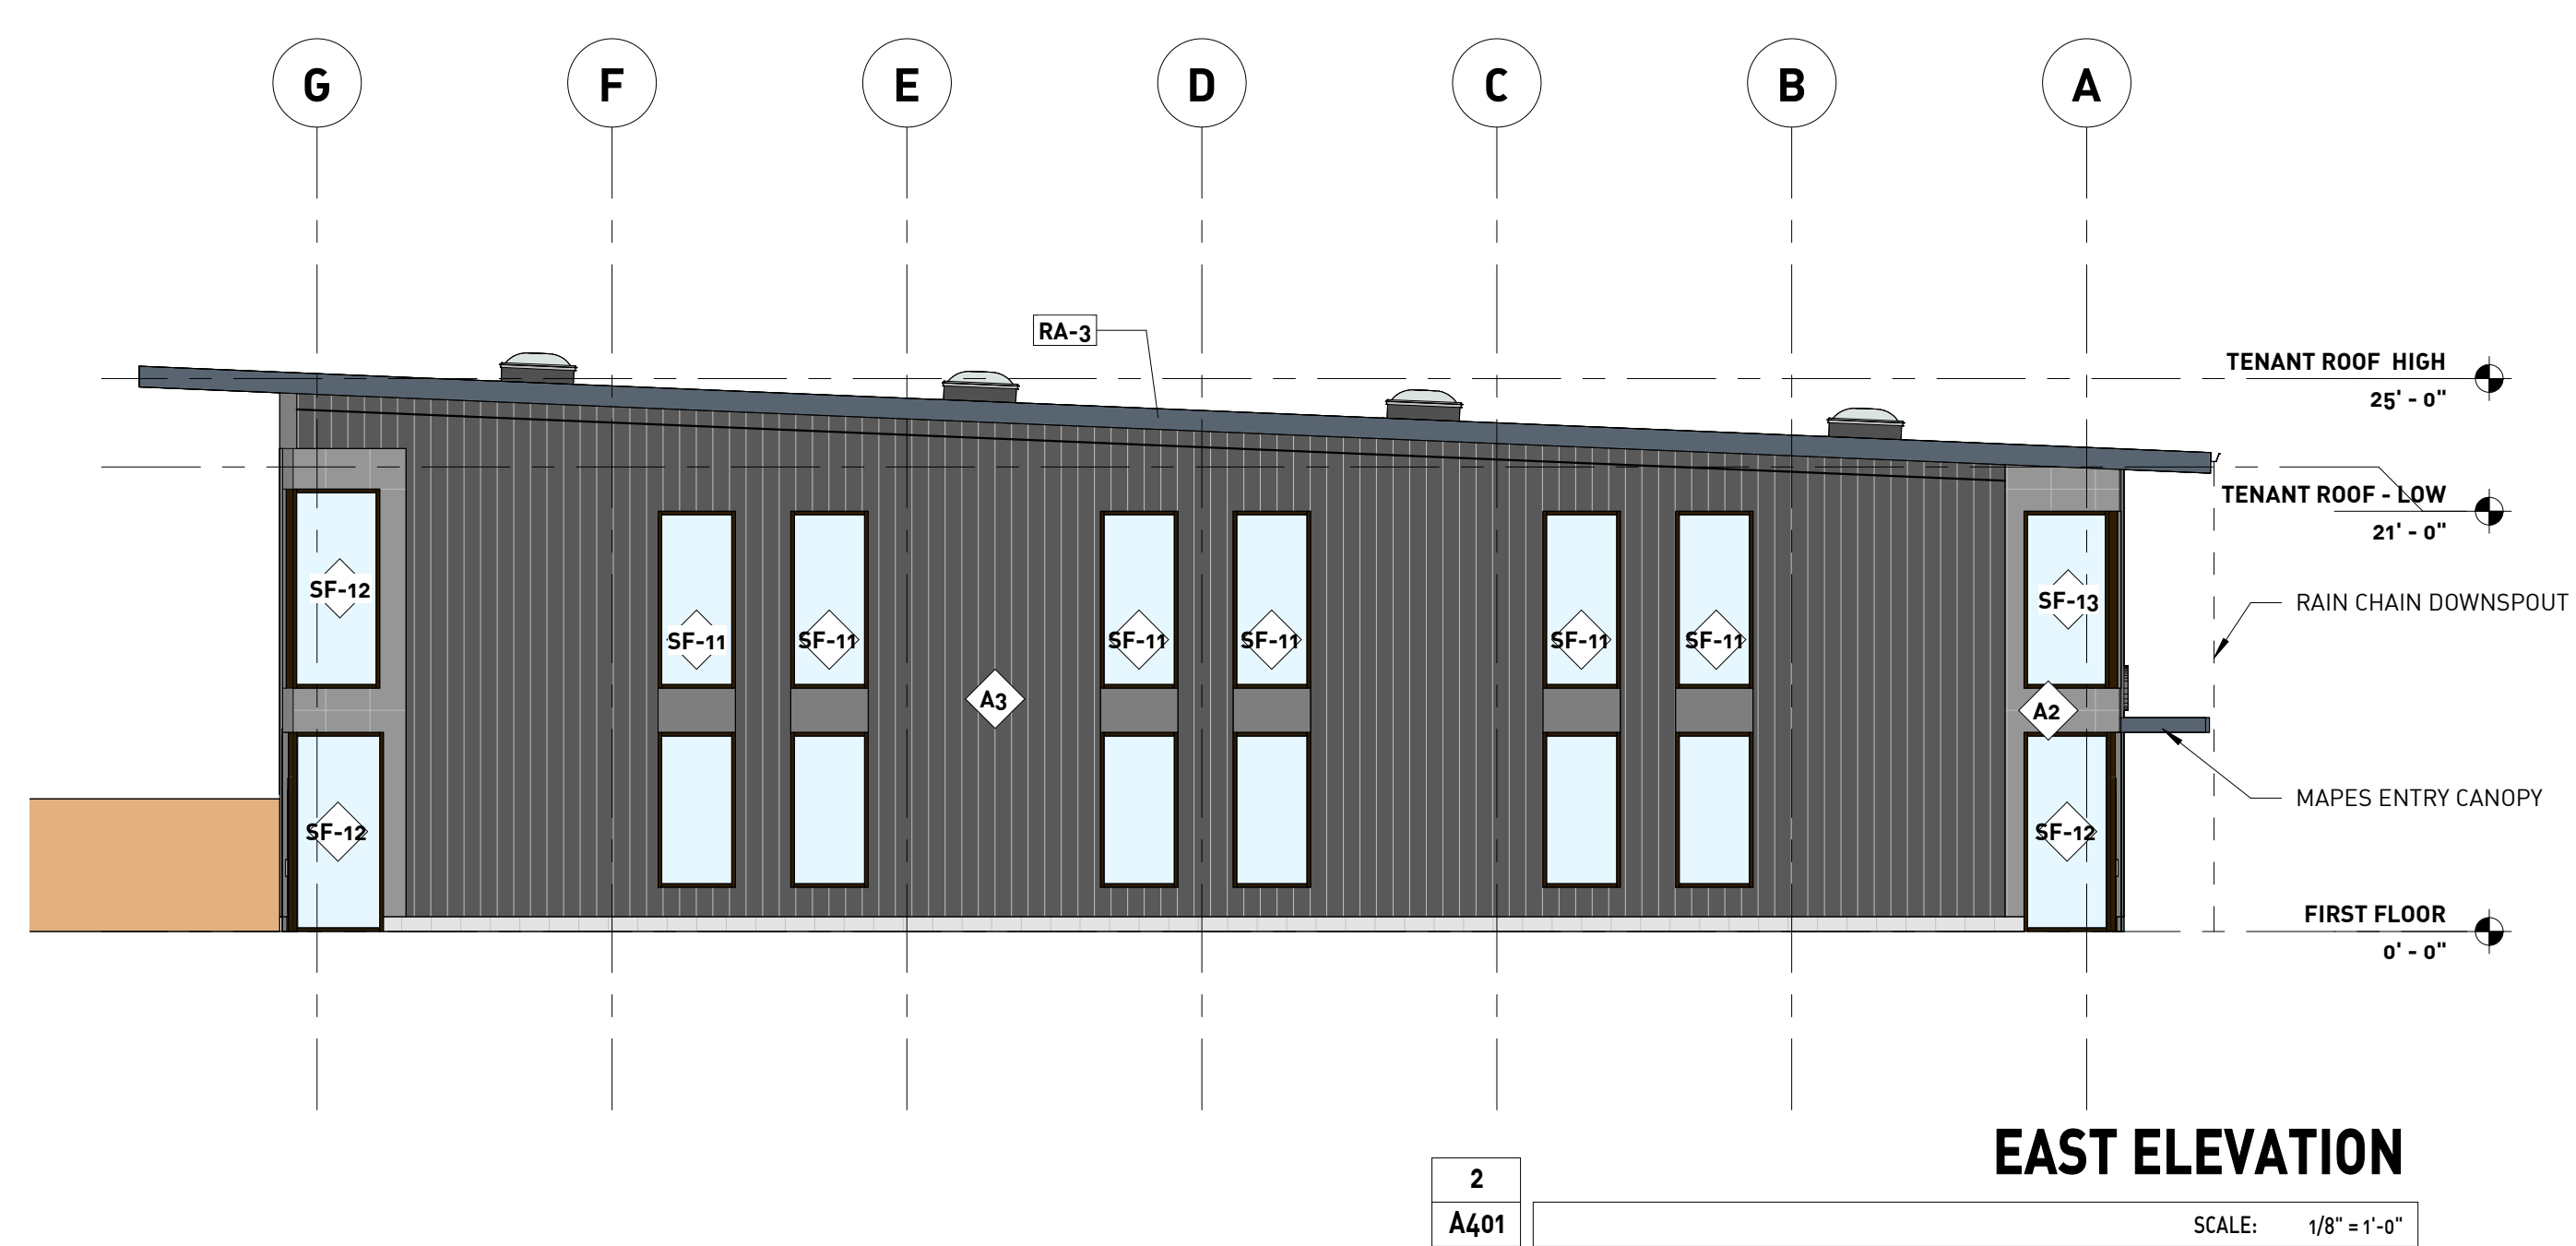

MATERIAL FINISH LEGEND

- SUGI BAN WOOD SIDING
- METAL PANEL
- BURNISHED BLOCK

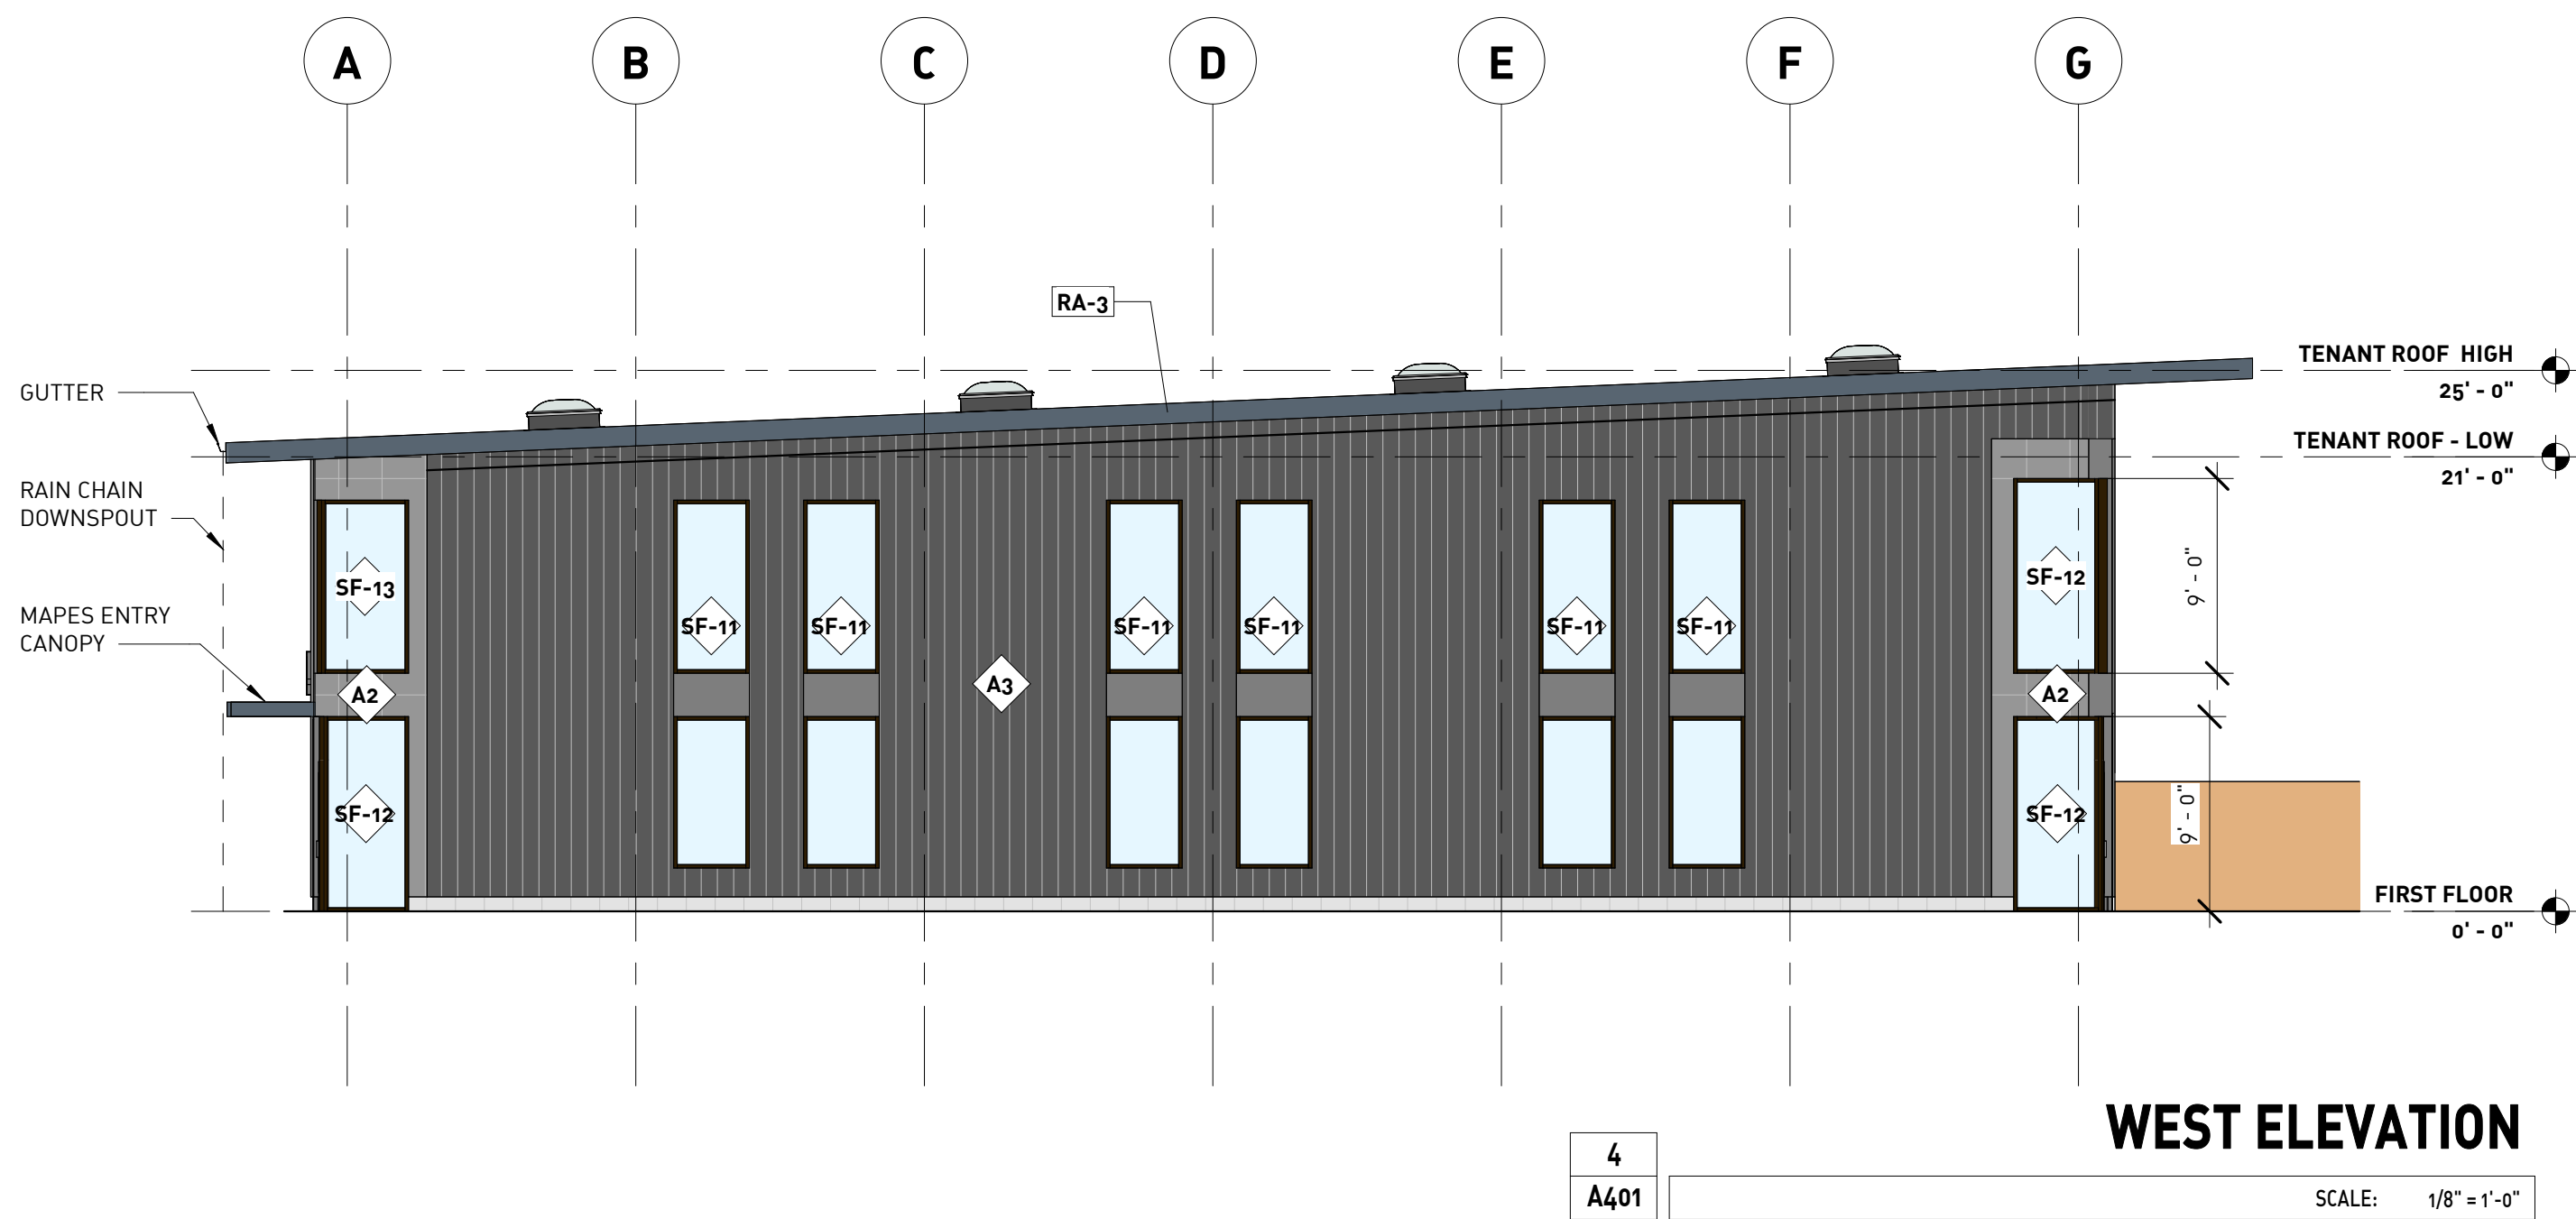