

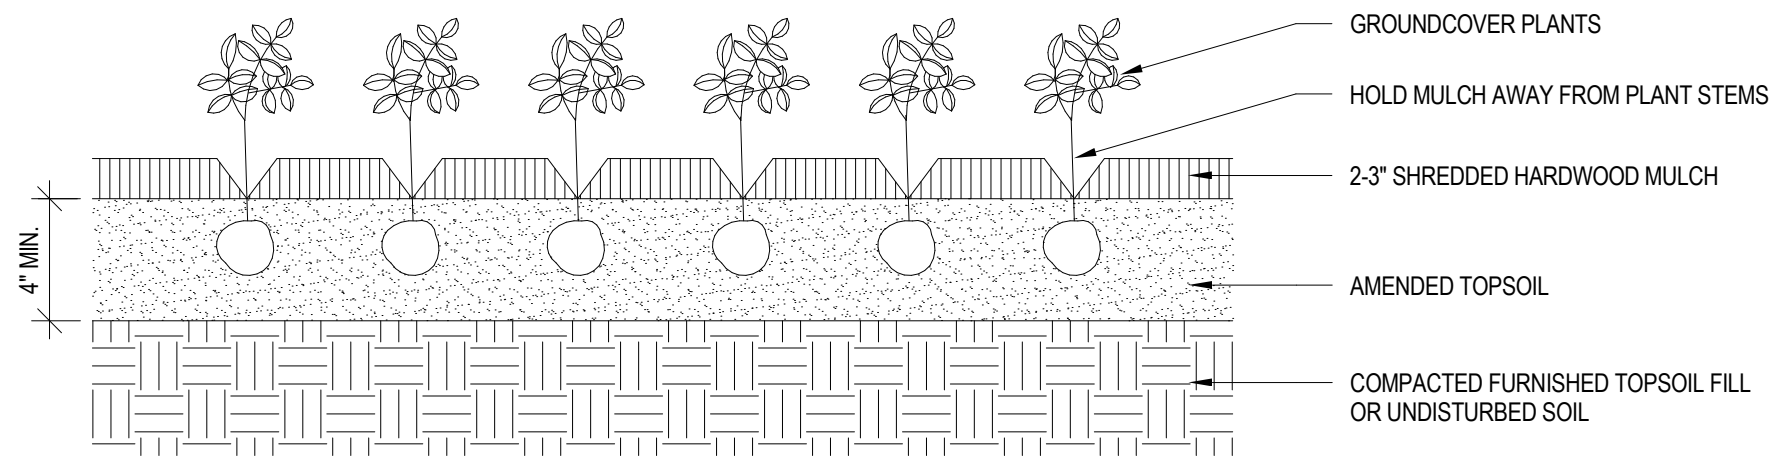


PLANT LIST

Key	Botanical / Common Name	Size	Root	Comments
DECIDUOUS SHADE TREES				
AF	Acer x freemanii 'Celebration' / Celebration Maple	2-1/2" Cal.	B&B	Full, Central leader
AS	Acer saccharum 'Green Mountain' / Green Mountain Sugar Maple	2-1/2" Cal.	B&B	Full, Central leader
CO	Carya ovata / Shagbark Hickory	2" Cal.	B&B	Full, Central leader
LP	Platanus x acerifolia 'Bloodgood' / Bloodgood London Plane Tree	2-1/2" Cal.	B&B	Full, Central leader, Matched
NS	Nyssa silvatica Black Gum	2" Cal.	B&B	Full, Central leader
QP	Quercus palustris / Pin Oak	2-1/2" Cal.	B&B	Full, Central leader
QR	Quercus rubra / Northern Red Oak	2-1/2" Cal.	B&B	Full, Central leader
UA	Ulmus americana 'Prairie Expedition' / Prairie Expedition American Elm	3" Cal.	B&B	Full, Central leader
EVERGREEN TREES				
AC	Abies concolor / White Fir	6' Ht.	B&B	Full, Matched
JC	Juniperus chinensis 'Blue Point' / Blue Pointe Juniper	6' Ht.	B&B	Full, Matched
PA	Picea abies / Norway Spruce	6' Ht.	B&B	Full, Matched
PS	Pinus strobus / Eastern White Pine	6' Ht.	B&B	Full, Matched
TO	Thuja occidentalis 'Degroot's Spire' / Degroot's Spire Arborvitae	8' Ht.	B&B	Full, Matched
TS	Thuja occidentalis 'Smaragd' / Emerald Green Arborvitae	6' Ht.	B&B	Full, Matched
ORNAMENTAL TREES				
AM	Amelanchier canadensis / Shadblow Serviceberry	1-1/2" Cal.	B&B	3 canes min., 5 canes max. Full, Matched
CC	Cercis Canadensis / Eastern Redbud	8' Ht.	B&B	Full, Central leader
MS	Malus 'Spring Snow' / Spring Snow Crabapple	1-1/2" Cal.	B&B	Full, Central leader Full, Matched
SHRUBS				
AG	Abelia grandiflora / Glossy Abelia	#3	Cont.	Full, Matched
BU	Buxus 'Green Velvet' / Green Velvet Boxwood	#3	Cont.	Full, Matched
CA	Clethra alnifolia 'Ruby Spice' / Ruby Spice Summersweet	#3	Cont.	Full, Matched
HQ	Hydrangea quercifolia 'Fleming's' SNOW QUEEN / Snow Queen Oakleaf Hydrangea	#5	Cont.	Full, Matched
IV-1	Ilex verticillata 'Red Sprite' / Red Sprite Winterberry Holly	#3	Cont.	Full, Matched
IV-2	Ilex verticillata 'Jim Dandy' / Jim Dandy Winterberry Holly	#3	Cont.	Full, Matched
IM	Ilex x meserveae 'Blue Princess & Ilex x meserveae 'Blue Prince' / Royal Family Holly	#5	Cont.	Full, Matched
IT	Itea virginica 'Little Henry' / Little Henry Virginia Sweetspire	#3	Cont.	Full, Matched
P-J	Pieris japonica 'Katsura' / Katsura Pieris	#5	Cont.	Full, Matched
RR	Rosa 'Radiko' / Double Knock Out Rose	#3	Cont.	Full, Matched
TM	Taxus x media 'Tauntonii' / Taunton Dense Spreading Yew	#3	Cont.	Full, Matched
GROUNDCOVER / GRASSES / PERENNIALS				
CAL	Calamagrostis x acutiflora 'Karl Foerster' / Foerster's Feather Reed Grass	#3	Cont.	36" O.C. spacing
EUO	Euonymus fortunei 'Coloratus' / Purple Wintercreeper	#1	Cont.	36" O.C. spacing
HEM	Hemerocallis 'Stella de Oro' / Stella de Oro Daylily	#1	Cont.	15" O.C. spacing
HOS	Hosta spp. / Plantain Lily	#1	Cont.	Blue-green leaves, 36" O.C. spacing
LIS	Liriope spicata / Creeping Lilyturf	#1	Cont.	12" O.C. spacing
PAN-1	Panicum virgatum 'Shenandoah' / Switch Grass Cultivar	#3	Cont.	36" O.C. spacing
PEN-1	Pennisetum orientale 'Karley Rose' / Fountain Grass Cultivar	#3	Cont.	36" O.C. spacing
SED	Sedum 'Autumn Joy' / Autumn Joy Sedum	#1	Cont.	24" O.C. spacing

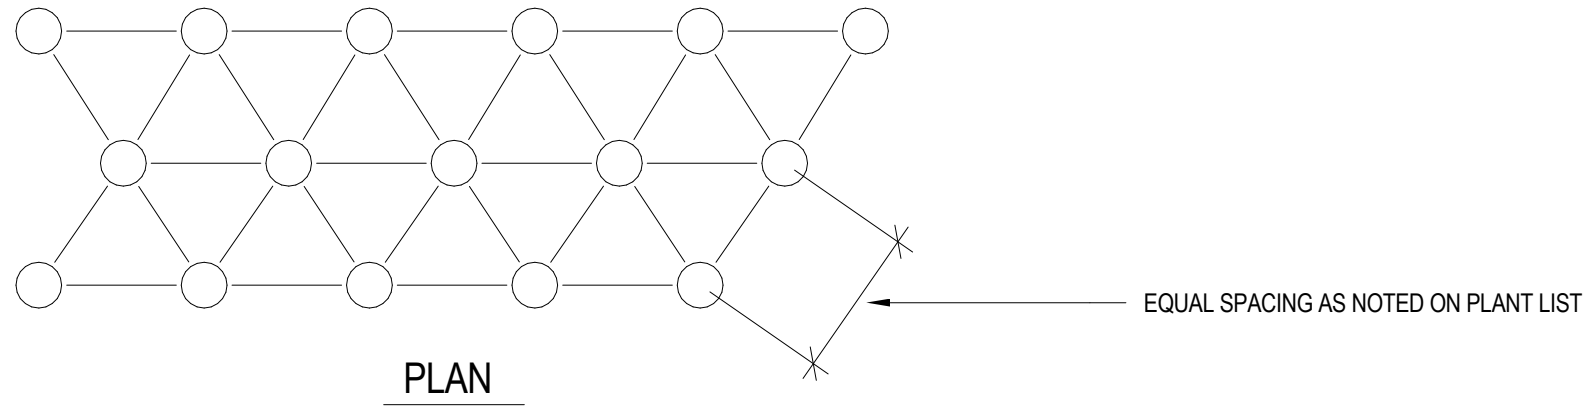


TYPICAL GROUND COVER PLANTING

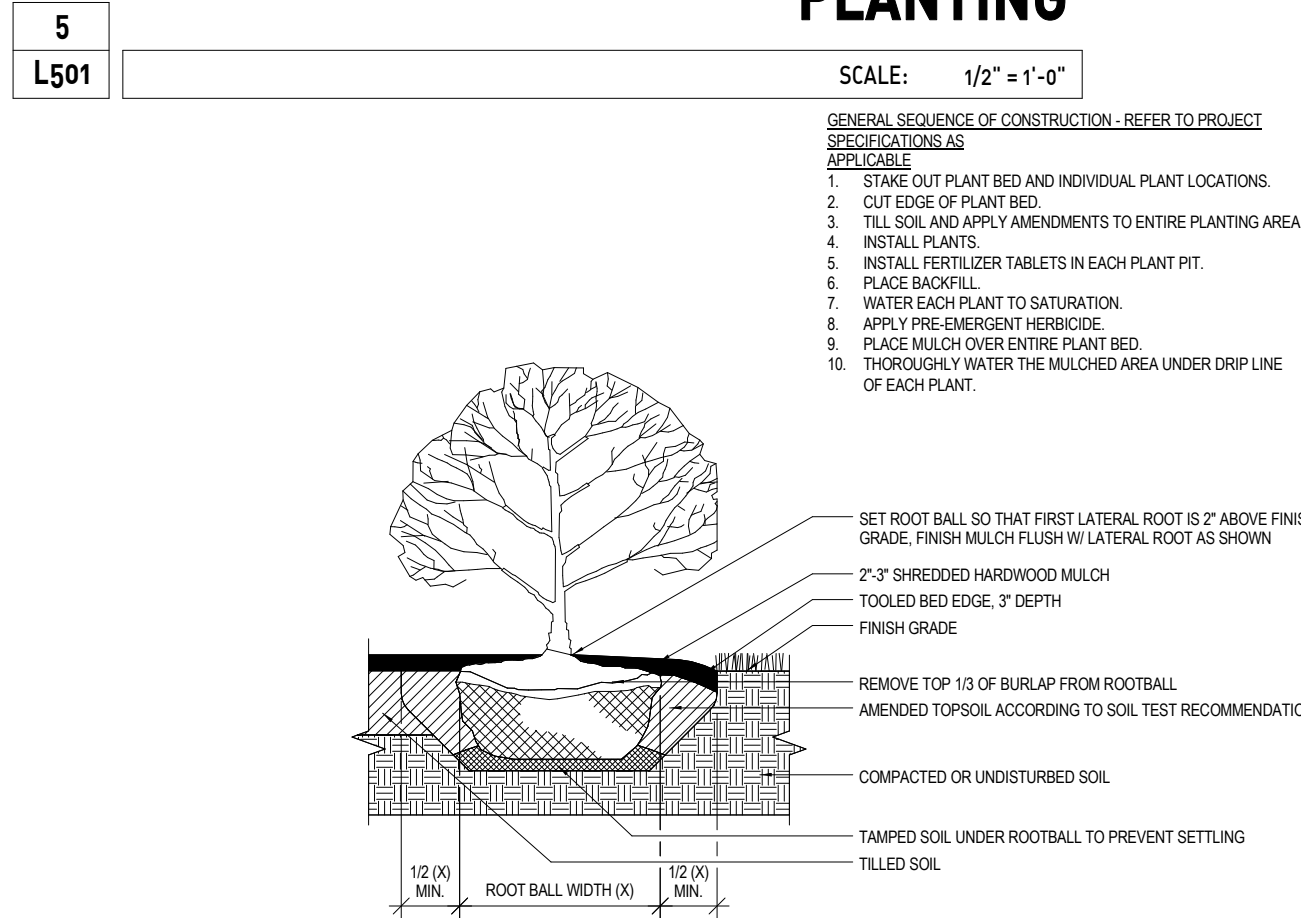

TYPICAL SHRUB PLANTING, STAKED





- NOTES
- FOR B&B TREES, CUT AND REMOVE TOP 1/3 OF BALL WRAP.
 - DO NOT PLACE MULCH AGAINST TREE TRUNK.
 - CUT AND REMOVE TOP HALF OF WIRE BASKETS.
 - DO NOT PLACE MULCH AGAINST TRUNK.
 - STAKES AND BELTING SHALL BE REMOVED AFTER ONE YEAR OR WHEN TREE IS STABILIZED.

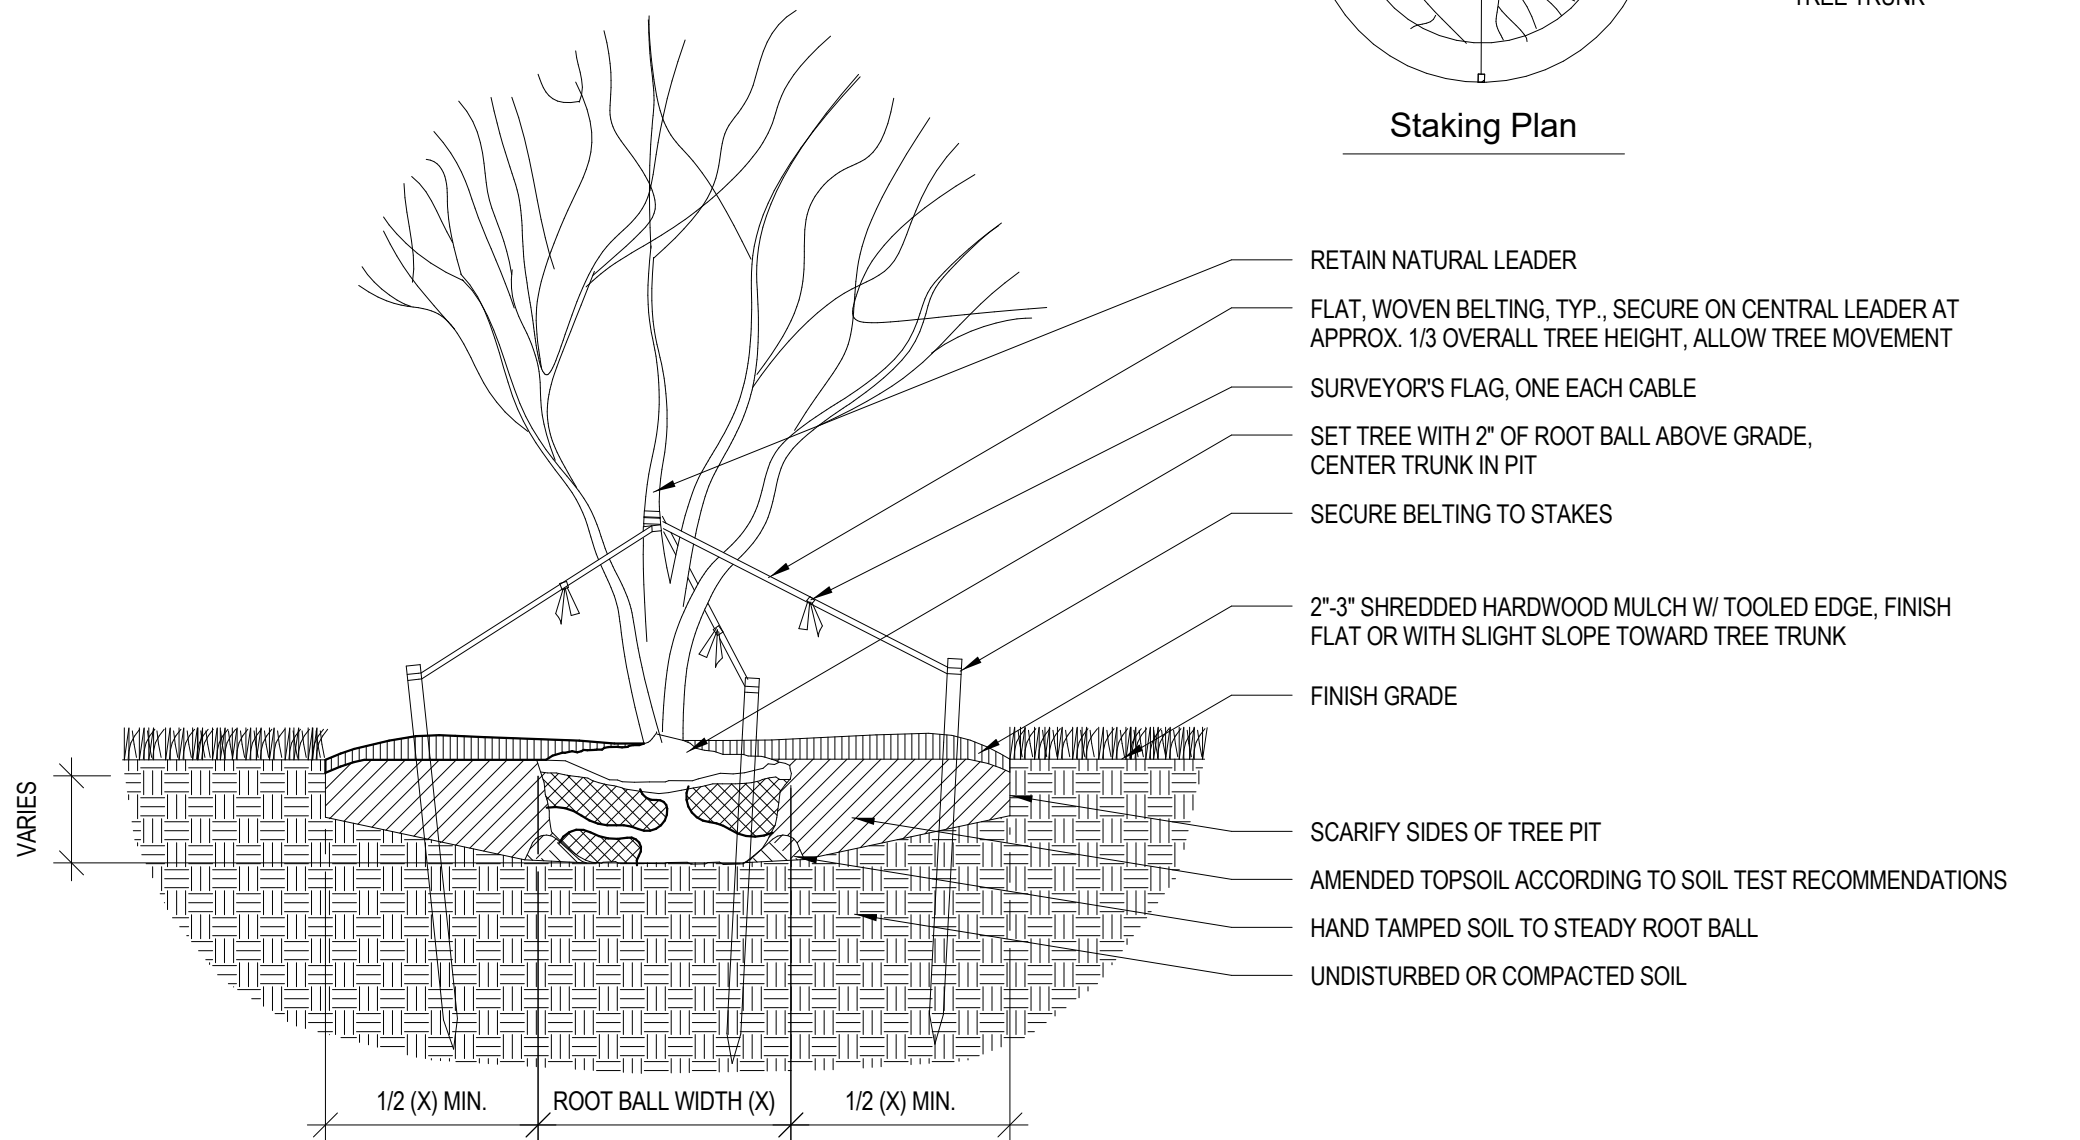

TYPICAL MULTI-STEMMED TREE PLANTING, STAKED




- NOTES
- TREES TO HAVE CENTRAL LEADER.
 - DO NOT CUT CENTRAL LEADER.
 - DO NOT PLACE MULCH AGAINST TREE TRUNK OR ROOT FLARE.
 - CUT AND REMOVE TOP HALF OF WIRE BASKETS.
 - STAKES AND BELTING SHALL BE REMOVED AFTER ONE YEAR OR WHEN TREE IS STABILIZED.

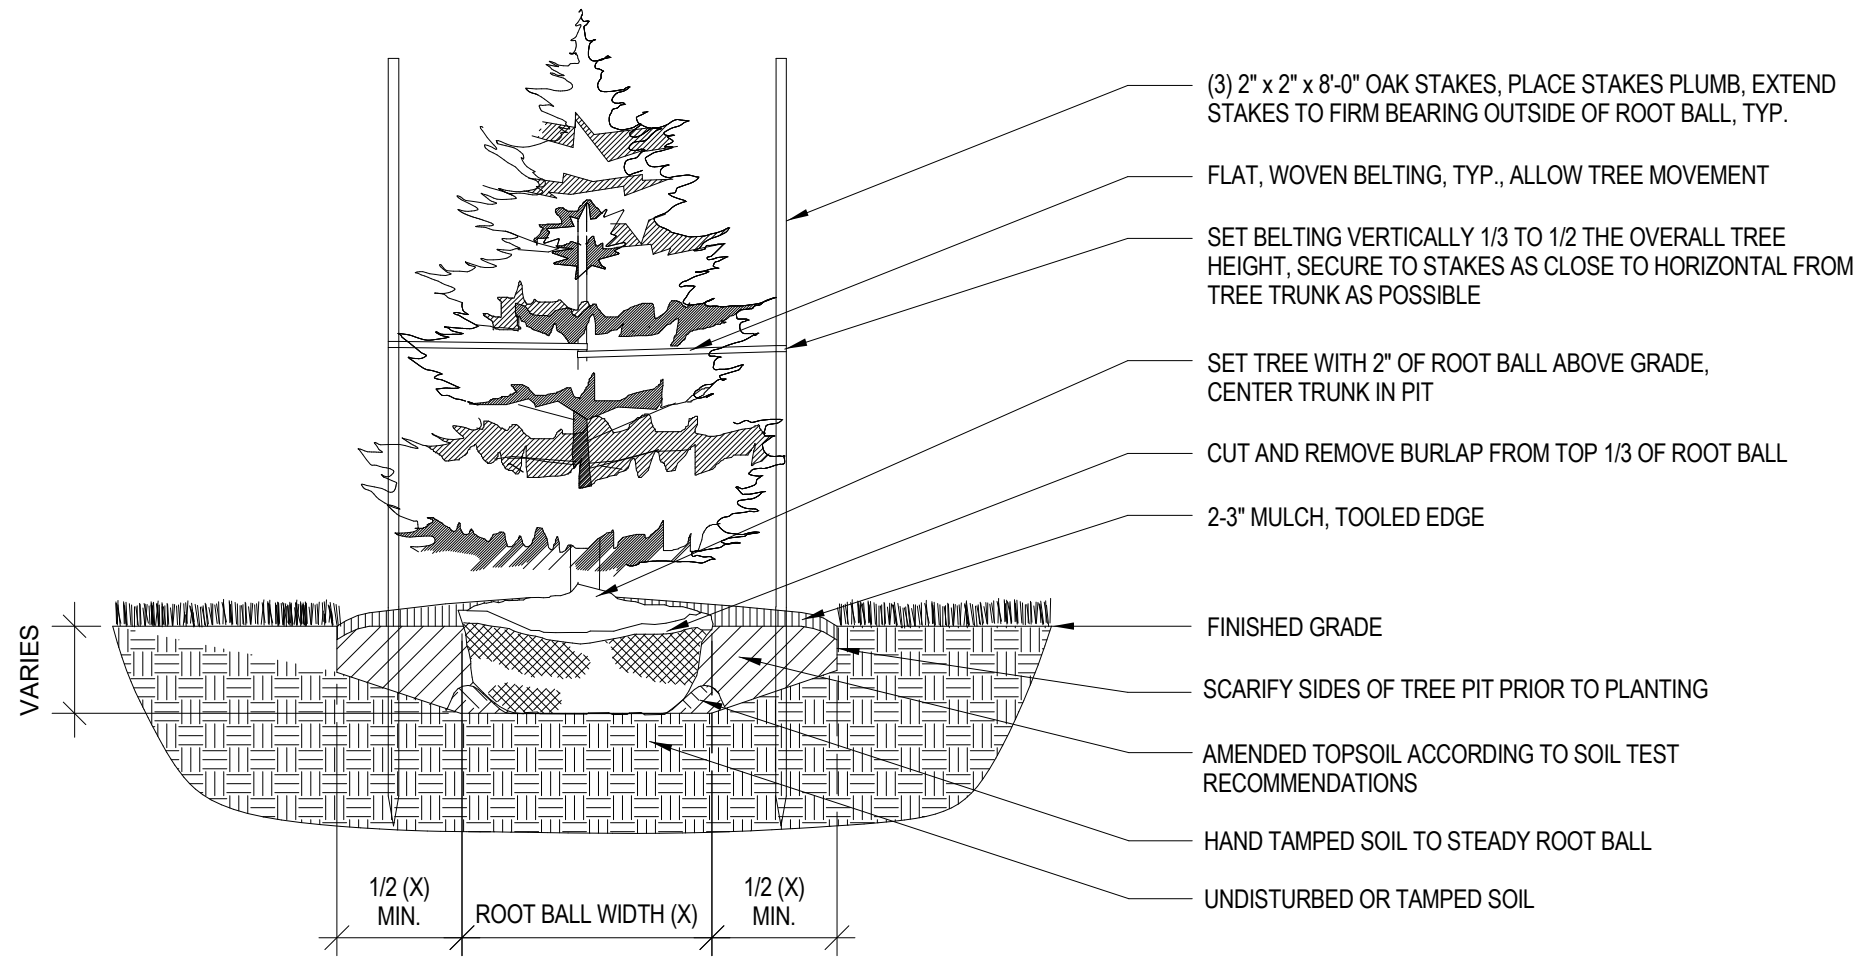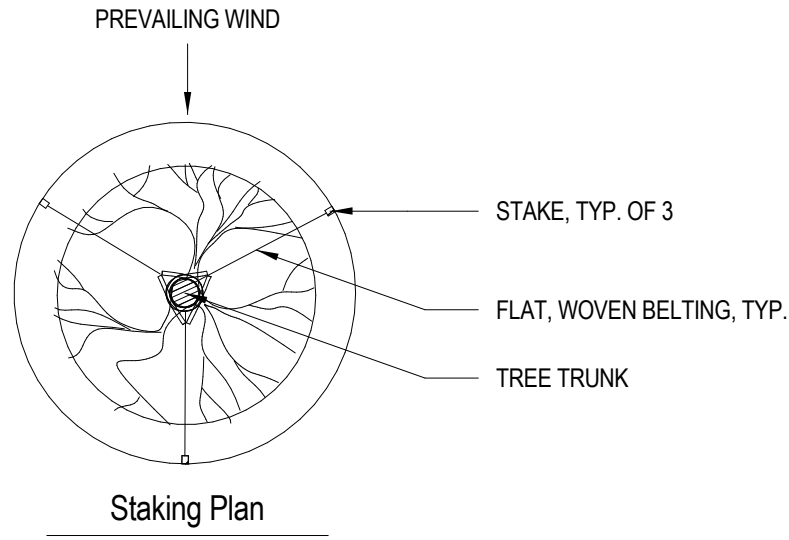

TYPICAL EVERGREEN TREE PLANTING, STAKED



- NOTES
- TREES TO HAVE CENTRAL LEADER.
 - DO NOT CUT CENTRAL LEADER.
 - DO NOT PLACE MULCH AGAINST TREE TRUNK.
 - CUT AND REMOVE TOP HALF OF WIRE BASKETS.
 - STAKES AND BELTING SHALL BE REMOVED AFTER ONE YEAR.

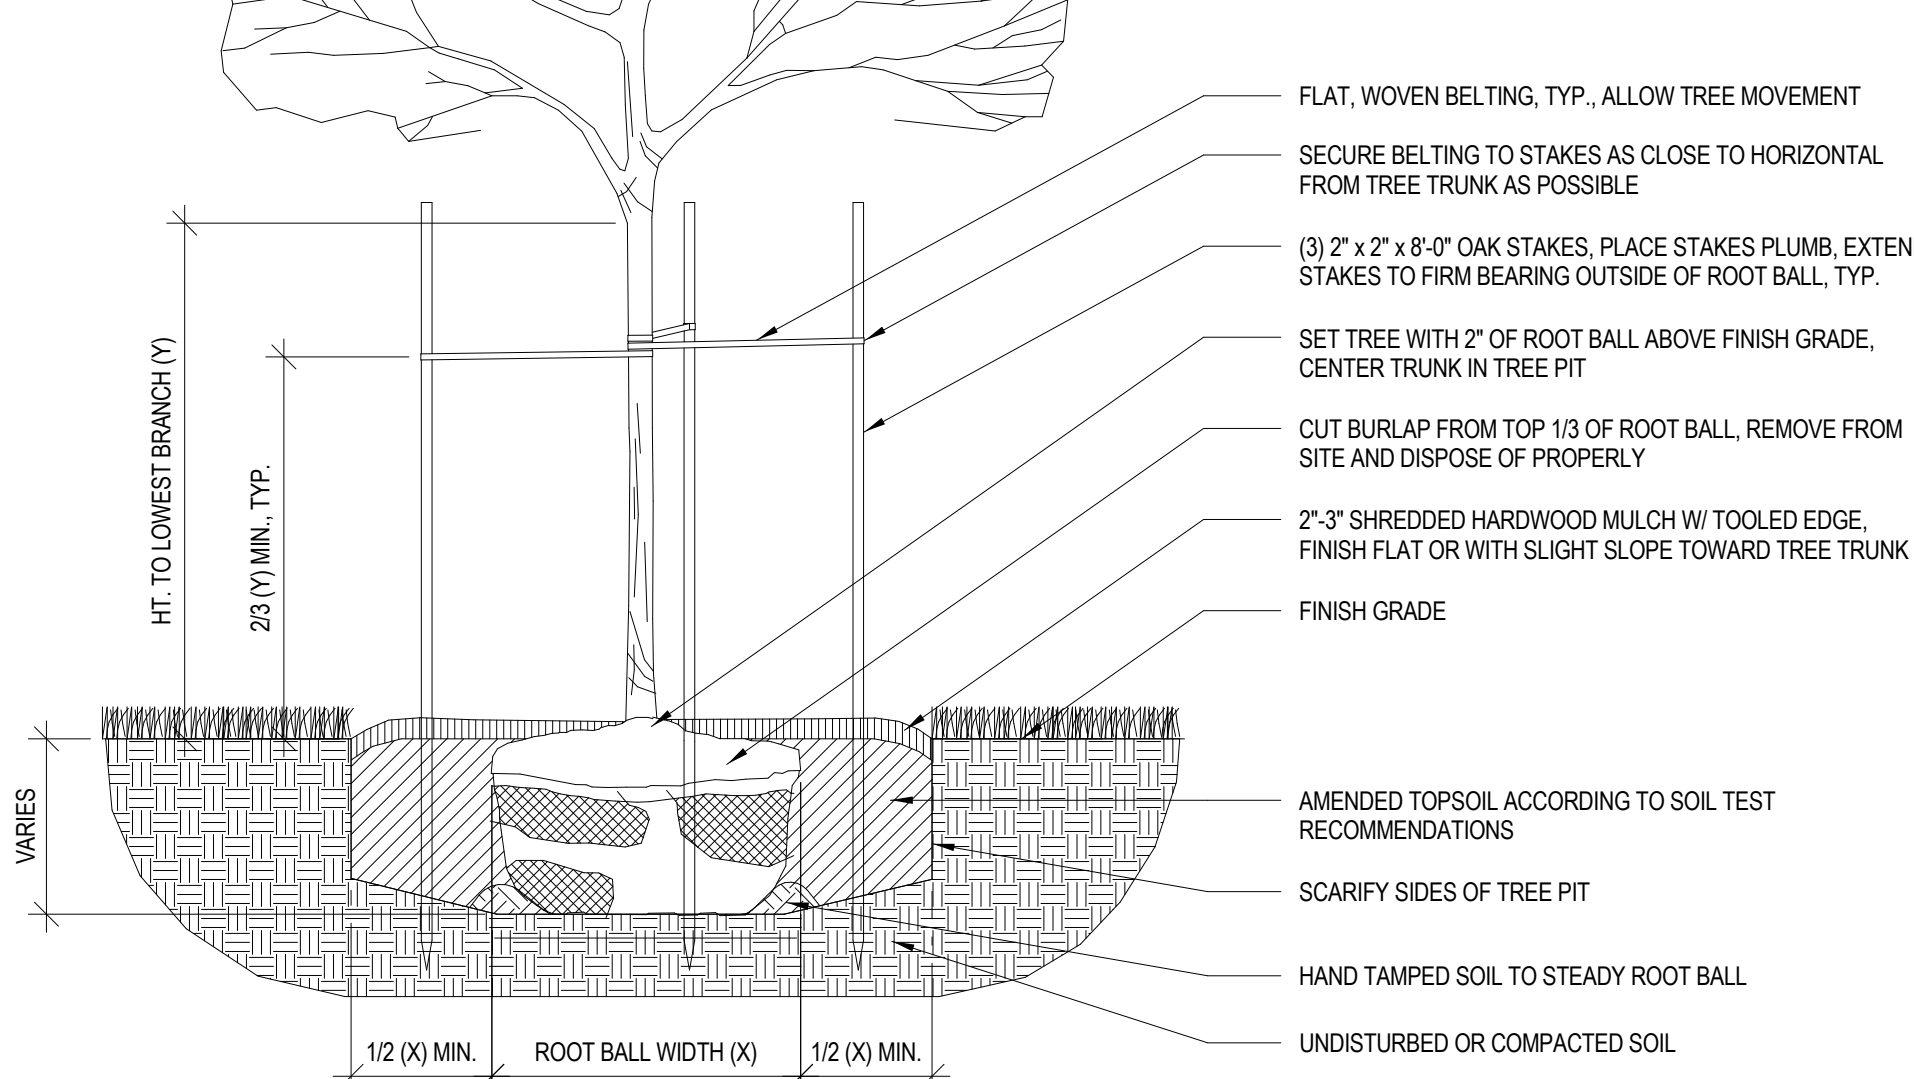

TYPICAL DECIDUOUS TREE PLANTING, STAKED



NORTHMOOR WOODSHOP & STUDIOS

PROJECT ADDRESS: 31079 VIKING PARKWAY WESTLAKE, OH 44145

ISSUE DESCRIPTION	DATE
SD Pricing Set	07.24.26
Addendum 1	08.12.26

THESE DRAWINGS, DESIGN, CONCEPT AND INFORMATION ARE THE EXCLUSIVE PROPERTY OF AODK, INC. THEY ARE FOR CONSTRUCTION ONLY AT THE SITE INDICATED.

UNAUTHORIZED USE, ALTERATION OR REPRODUCTION OF THE DOCUMENTS AND DESIGN IS PROHIBITED WITHOUT WRITTEN PERMISSION FROM AODK, INC.

JOB NO.: 25.19

SHEET TITLE: PLANT LIST

