

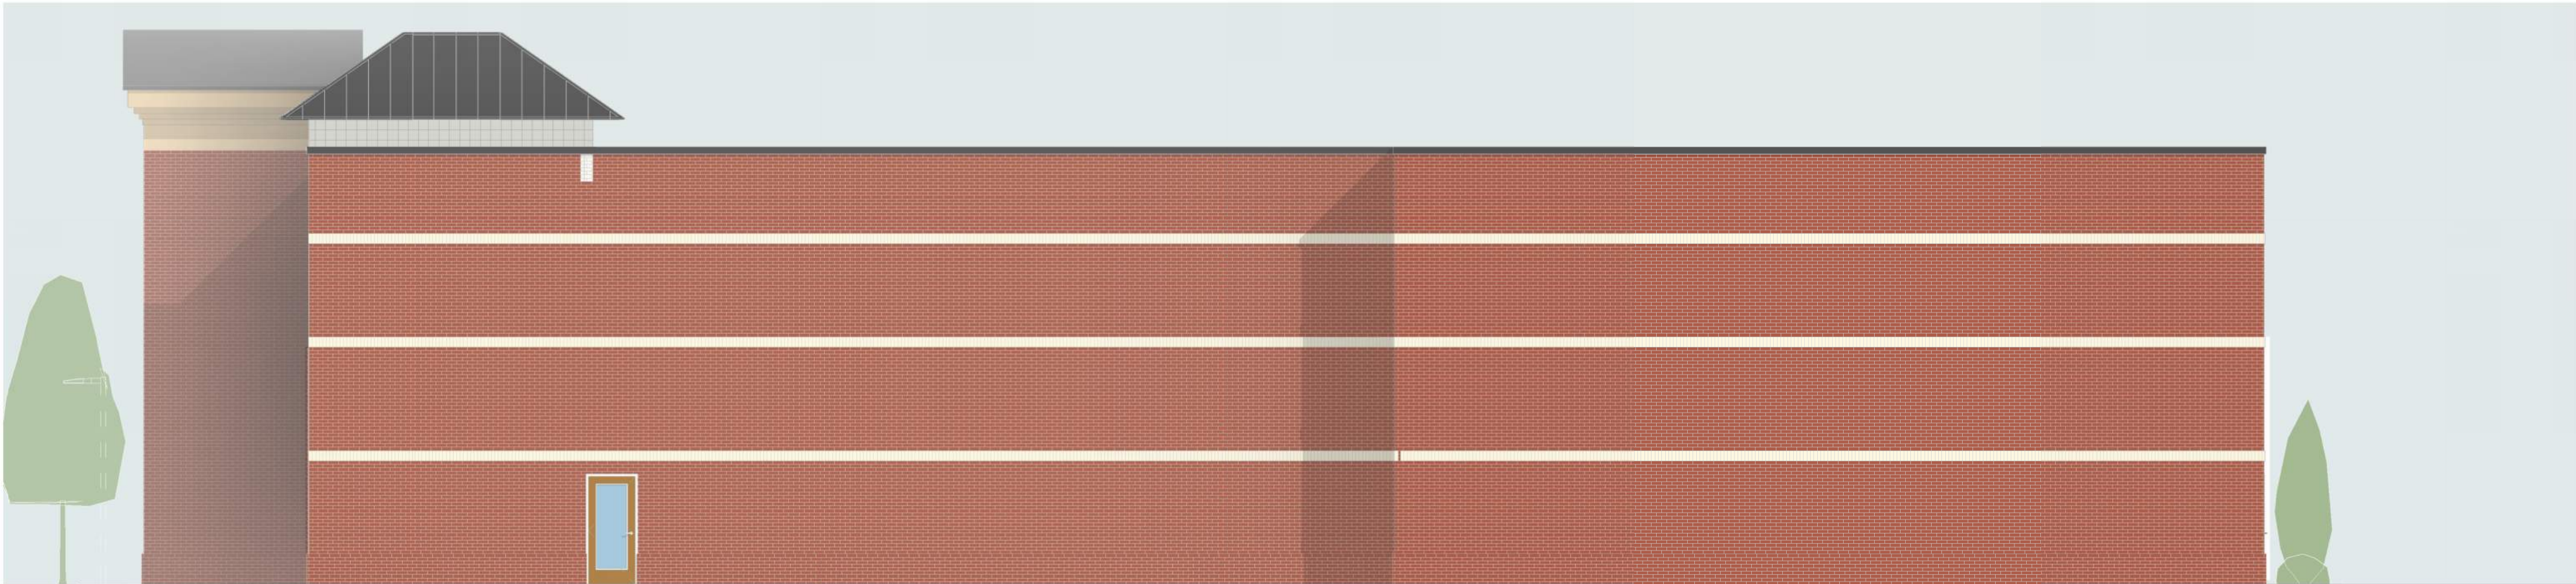
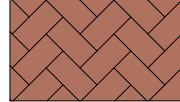


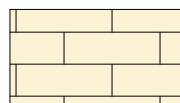

4 SD - North Elevation - Original
1/8" = 1'-0"

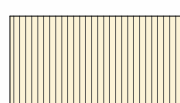

1 SD - North Courtyard Elevation - Original
1/8" = 1'-0"

Exterior Materials Legend		
 BR-1	Exterior Masonry Modular Manufacturer: TO MATCH EXISTING BUILDING Color: RED BRICK TO MATCH Texture/Finish: TO MATCH EXISTING BUILDING	 AC-1
 BR-2	Exterior Masonry Modular - HERRINGBONE PATTERN TO MATCH Manufacturer: TO MATCH EXISTING BUILDING Color: RED BRICK TO MATCH Texture/Finish: TO MATCH EXISTING BUILDING	 ST-1
 BR-3	Exterior Masonry Modular Manufacturer: TO MATCH EXISTING BUILDING Color: TAN BRICK TO MATCH Texture/Finish: TO MATCH EXISTING BUILDING	
 MTL-1	Ribbed Metal Panel Box Rib 2 Manufacturer: PAC CLAD Color: Almond Texture/Finish: Smooth	 GL-1
		Glazing Legend 1" (min) Insulating glazing unit (SHGC .39) (U Value .29)(VT .70) Solarban 60 (2) + Clear Low-E IGU or Architect / Owner approved equal



3 SD - South Courtyard Elevation - Original
1/8" = 1'-0"