



TYPICAL SIDE AND END ELEVATIONS

BOX EAVE FRAME RAFTER STRUCTURE

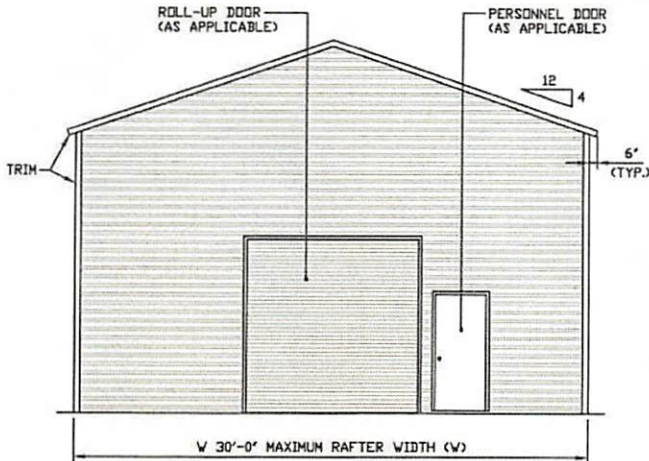


TYPICAL END ELEVATION
SCALE: NTS

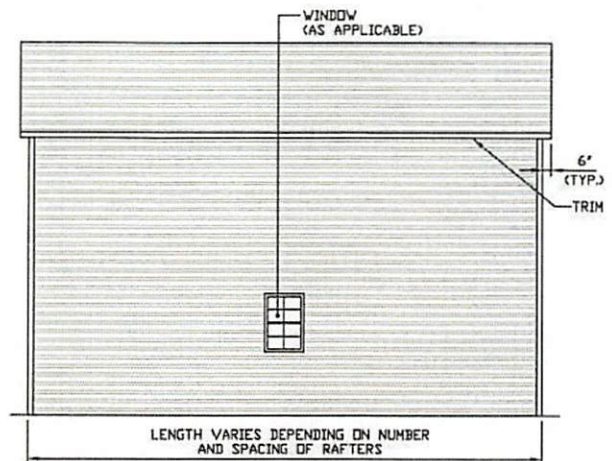


TYPICAL SIDE ELEVATION
SCALE: NTS

NOTE: HORIZONTAL ROOF PANELING ONLY APPLICABLE
FOR ULTIMATE WIND SPEEDS $\leq$ 135 MPH.

BOX FRAME RAFTER STRUCTURE

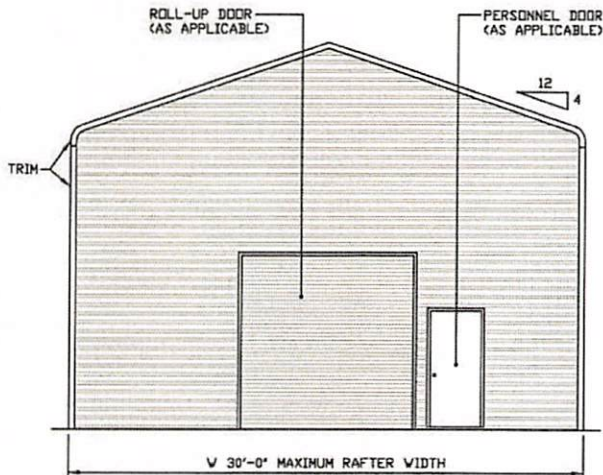


TYPICAL END ELEVATION
SCALE: NTS

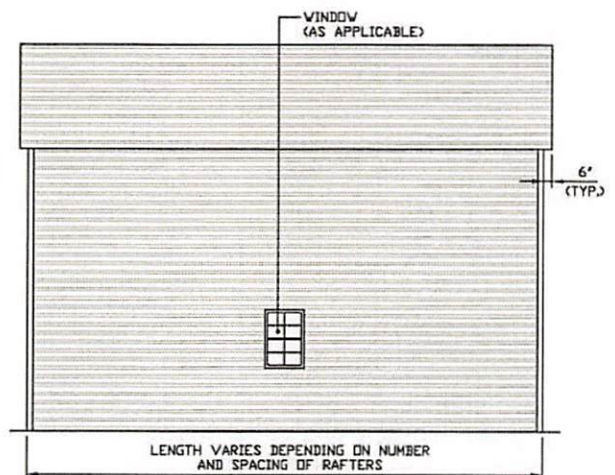

TYPICAL SIDE ELEVATION
SCALE: NTS

NOTE: HORIZONTAL ROOF PANELING ONLY APPLICABLE
FOR ULTIMATE WIND SPEEDS $\leq$ 135 MPH.

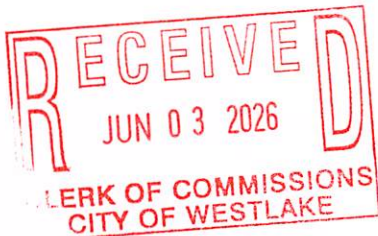

Validity Notice

Plans Expiration Date:

3 April 2027

**MOORE AND ASSOCIATES
ENGINEERING AND CONSULTING, INC.**

DRAWN BY: LT

CHECKED BY: AM

PROJECT MGR: JRP

CLIENT: NORTEDGE

NORTEDGE STEEL, LLC
350 FORUM PARKWAY
RURAL HALL, NC 27045
30'-0" x 20'-0" ENCLOSED STRUCTURE

DATE: 4-3-25

SHT. 4

SCALE: NTS

DWG. NO: SK-3

JOB NO: 25044S

REV: 0

THIS DOCUMENT IS THE PROPERTY OF MOORE AND ASSOCIATES ENGINEERING AND CONSULTING. THE UNAUTHORIZED REPRODUCTION, COPYING, OR OTHERWISE USE OF THIS DOCUMENT IS STRICTLY PROHIBITED AND ANY INFRINGEMENT THEREUPON MAY BE SUBJECT TO LEGAL ACTION.