


LANDSCAPE LEGEND


- DECIDUOUS TREE - NEW
- DECIDUOUS TREE - EXISTING
- CONIFEROUS TREE - EXISTING
- CONCRETE PAVING
- UNIT PAVERS
- PLANTING/SHRUB AREA
- WETLAND AREA - EXISTING
- GRASS PAVERS

NOTES:
1. MIXED PLANTING BED, ASSUME 50% SHRUBS, 25% ORNAMENTAL GRASSES, 25% GROUND COVER, SEE PLANT LIST.
2. 134 TM PLANTED AT 3'-0" O.C. TO BE MAINTAINED AS CONTINUOUS EVERGREEN HEDGE.
3. 33 BU PLANTED AT 3'-0" O.C. TO BE MAINTAINED AS CONTINUOUS EVERGREEN HEDGE.
4. 5 BU PLANTED AT 3'-0" O.C. TO BE MAINTAINED AS CONTINUOUS EVERGREEN HEDGE TO SCREEN MECHANICAL EQUIPMENT.

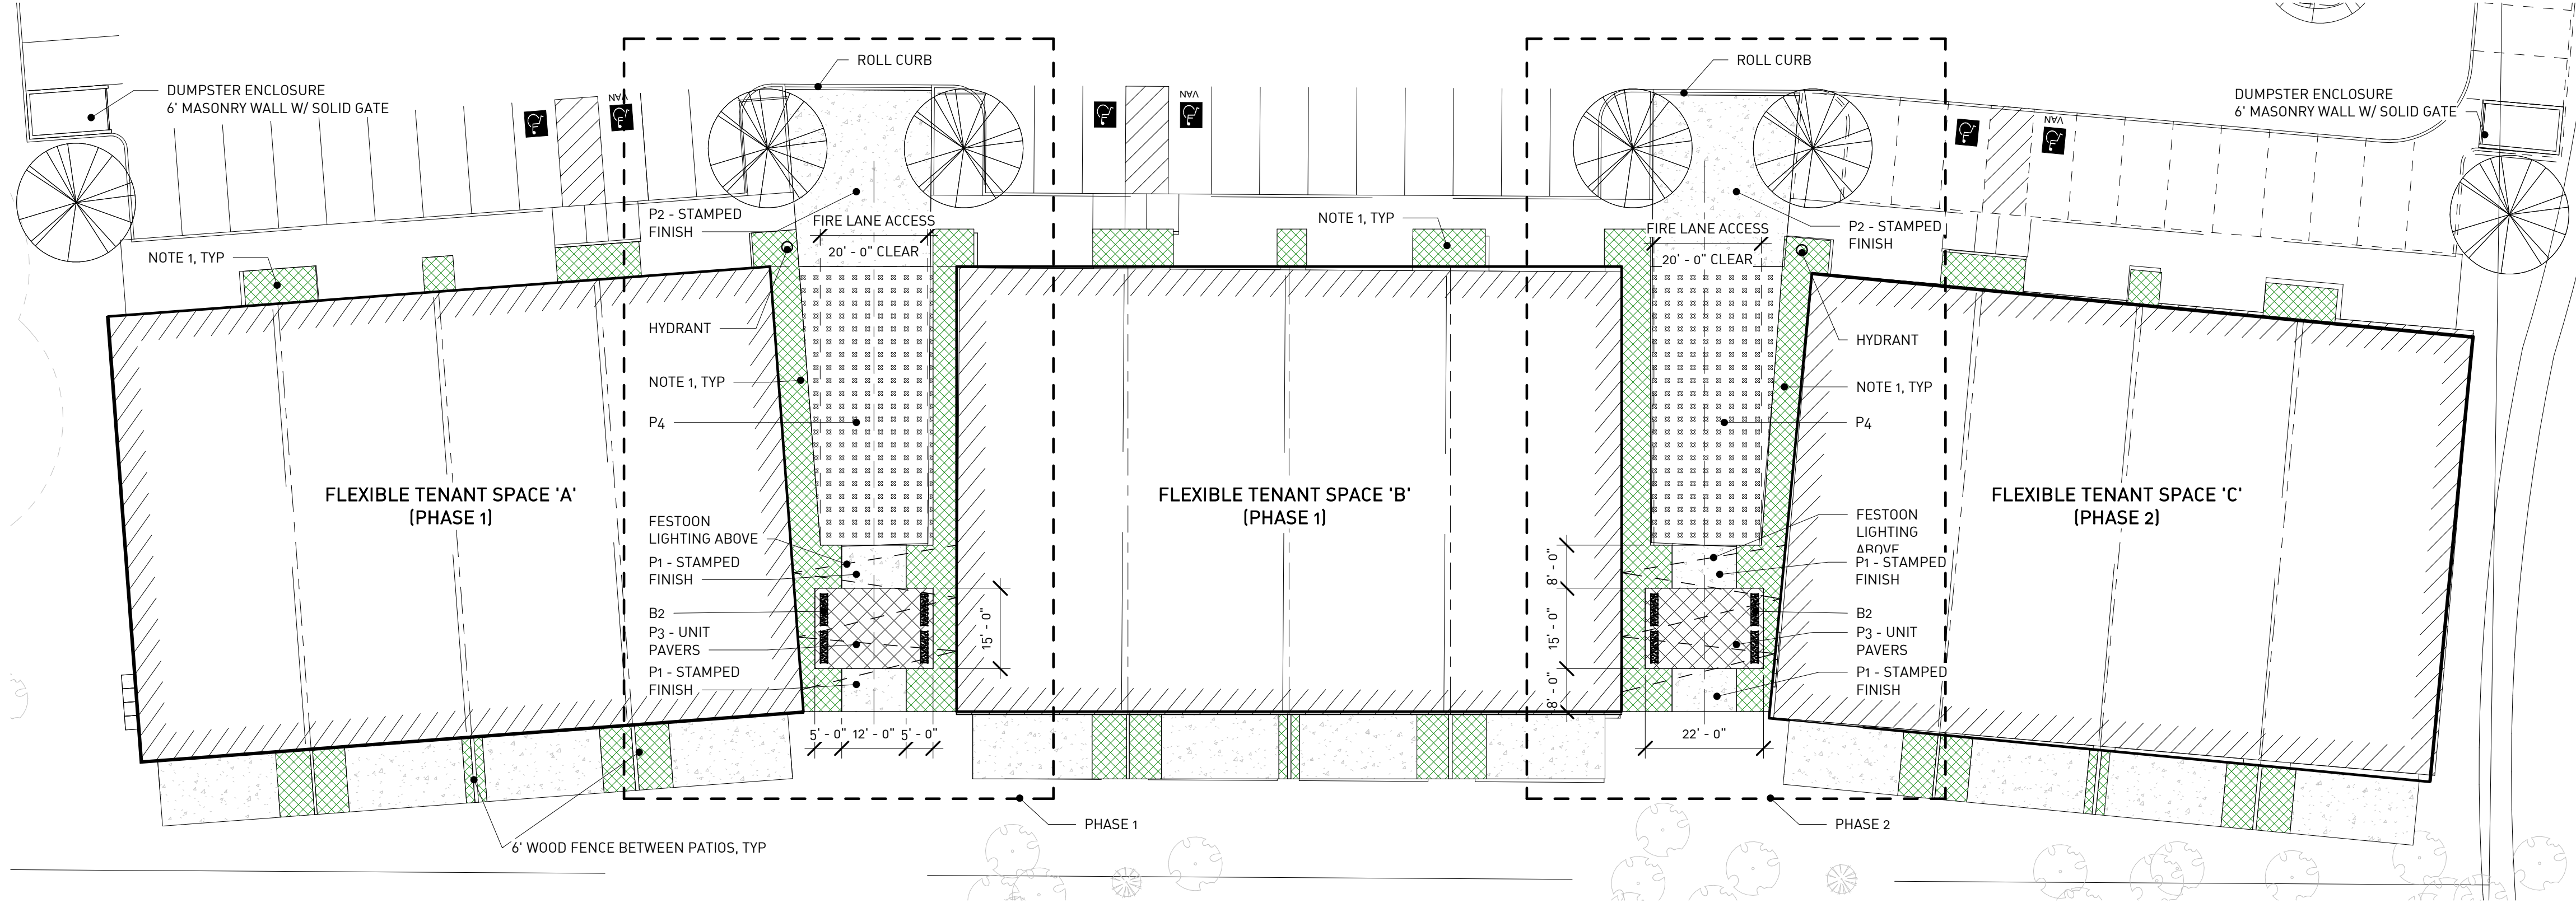

ENLARGED PLAN - TENANT BLDGS

1 L201 SCALE: 1" = 20'-0"

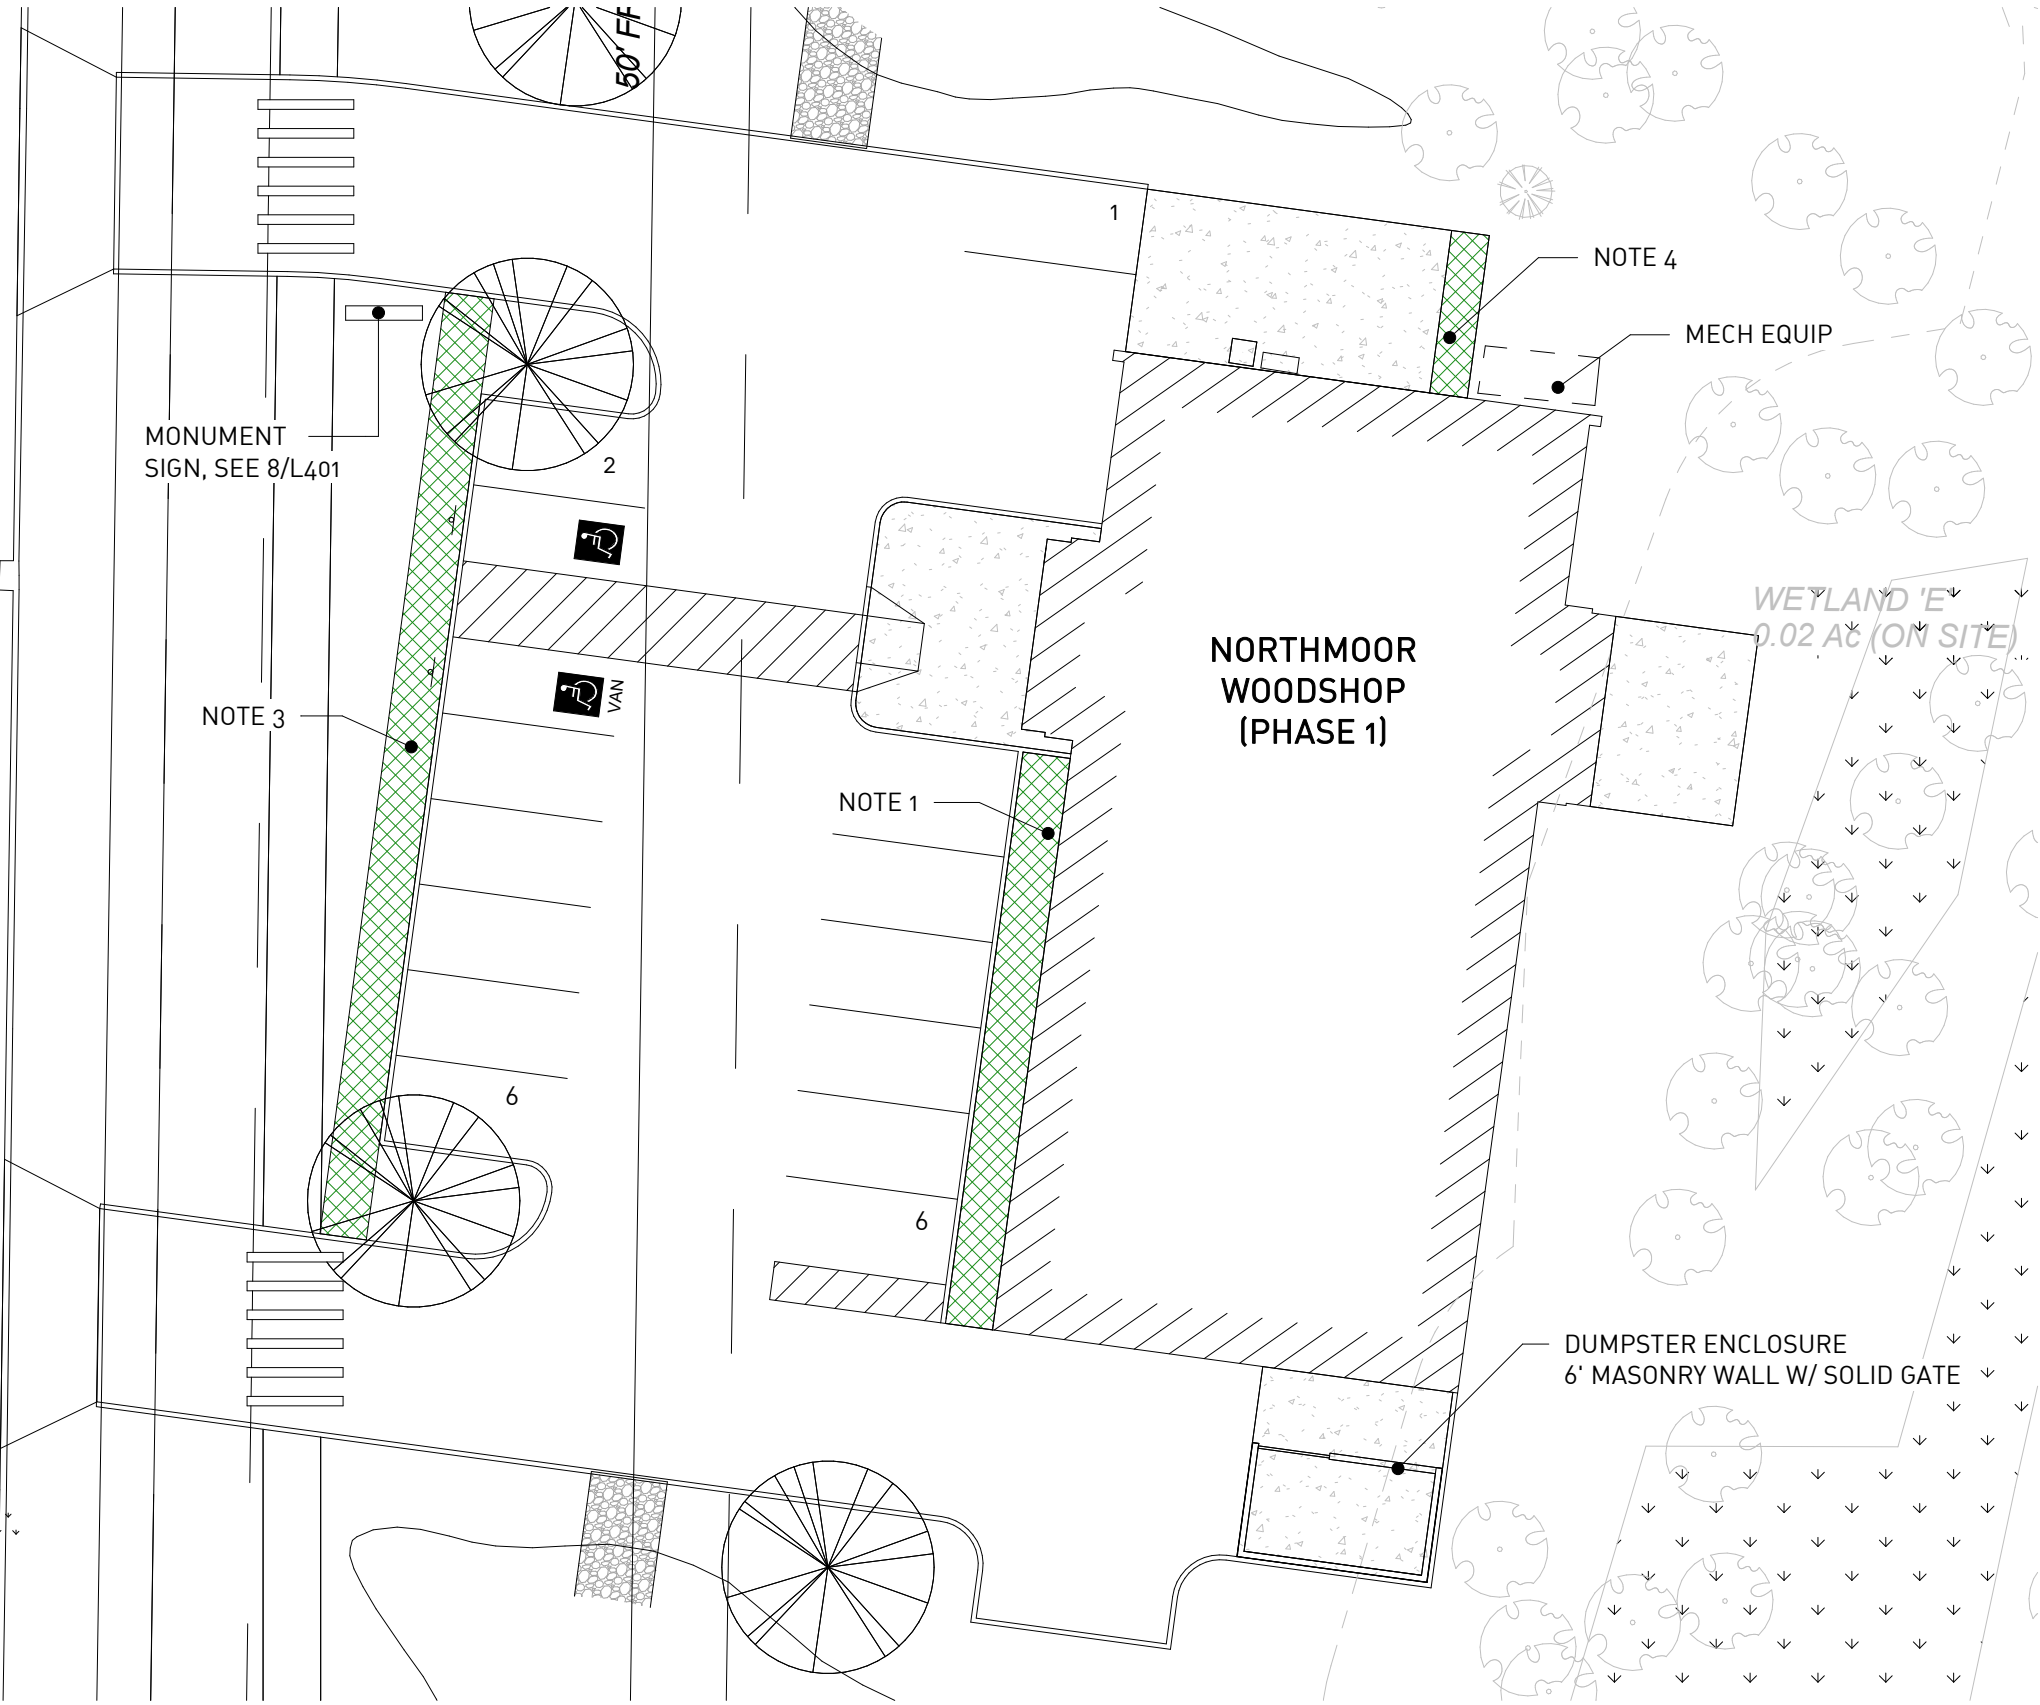

ENLARGED PLAN - WOODSHOP

2 L201 SCALE: 1" = 20'-0"



NORTHMOOR WOODSHOP & STUDIOS

PROJECT ADDRESS: 31079 VIKING PARKWAY WESTLAKE, OH 44145

ISSUE DESCRIPTION	DATE
SD Pricing Set	07.24.26
Addendum 1	08.12.26

THESE DRAWINGS, DESIGN, CONCEPT AND INFORMATION ARE THE EXCLUSIVE PROPERTY OF AODK, INC. THEY ARE FOR CONSTRUCTION ONLY AT THE SITE INDICATED.

UNAUTHORIZED USE, ALTERATION OR REPRODUCTION OF THE DOCUMENTS AND DESIGN IS PROHIBITED WITHOUT WRITTEN PERMISSION FROM AODK, INC.

JOB NO.: 25.19

SHEET TITLE: LANDSCAPE PLAN ENLARGEMENTS

SHEET NO.: L201