

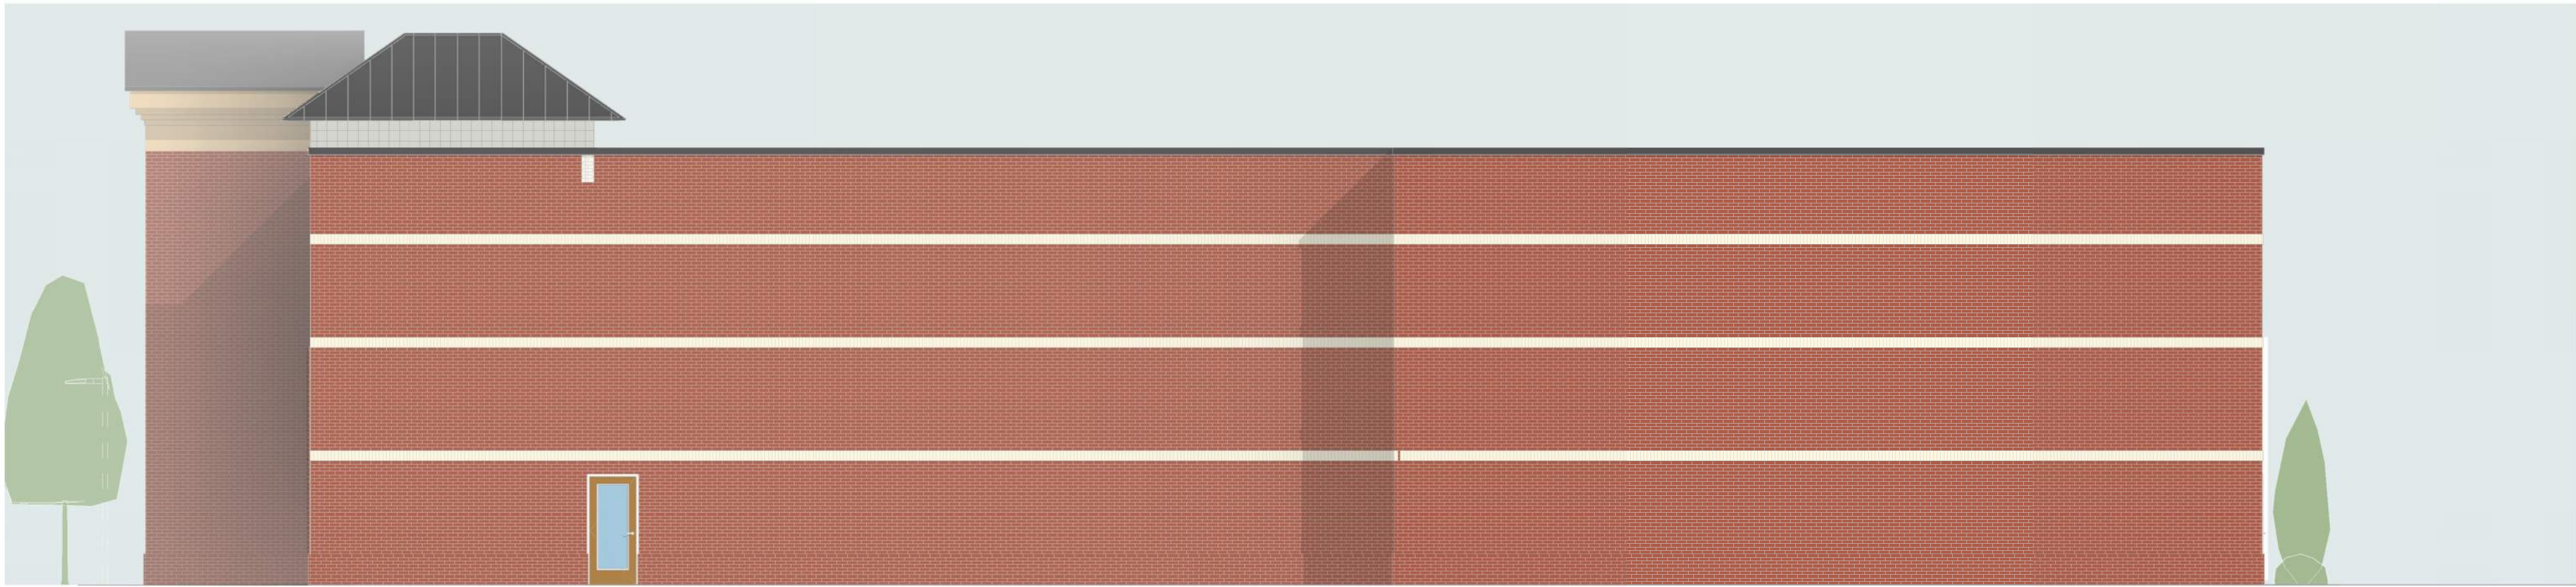
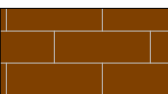


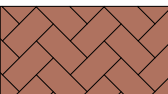


2 SD - North Elevation - Revised
1/8" = 1'-0"

Exterior Materials Legend	
 BR-1	Exterior Masonry Modular Manufacturer: TO MATCH EXISTING BUILDING Color: RED BRICK TO MATCH Texture/Finish: TO MATCH EXISTING BUILDING
 BR-2	Exterior Masonry Modular - HERRINGBONE PATTERN TO MATCH Manufacturer: TO MATCH EXISTING BUILDING Color: RED BRICK TO MATCH Texture/Finish: TO MATCH EXISTING BUILDING
 BR-3	Exterior Masonry Modular Manufacturer: TO MATCH EXISTING BUILDING Color: TAN BRICK TO MATCH Texture/Finish: TO MATCH EXISTING BUILDING
 MTL-1	Ribbed Metal Panel Box Rib 2 Manufacturer: PAC CLAD Color: Almond Texture/Finish: Smooth
 AC-1	Coping/Fascia Aluminum coping Color: To match MTL-1 Texture/Finish: na
 ST-1	Storefront YKK 45 XT Storefront system Texture/Finish: Black Glazing: GL-1
Glazing Legend	
 GL-1	1" (min) Insulating glazing unit (SHGC .39) (U Value .29)(VT .70) Solarban 60 (2) + Clear Low-E IGU or Architect / Owner approved equal

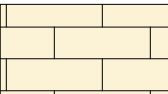

1 SD - North Courtyard Elevation - Revised
1/8" = 1'-0"

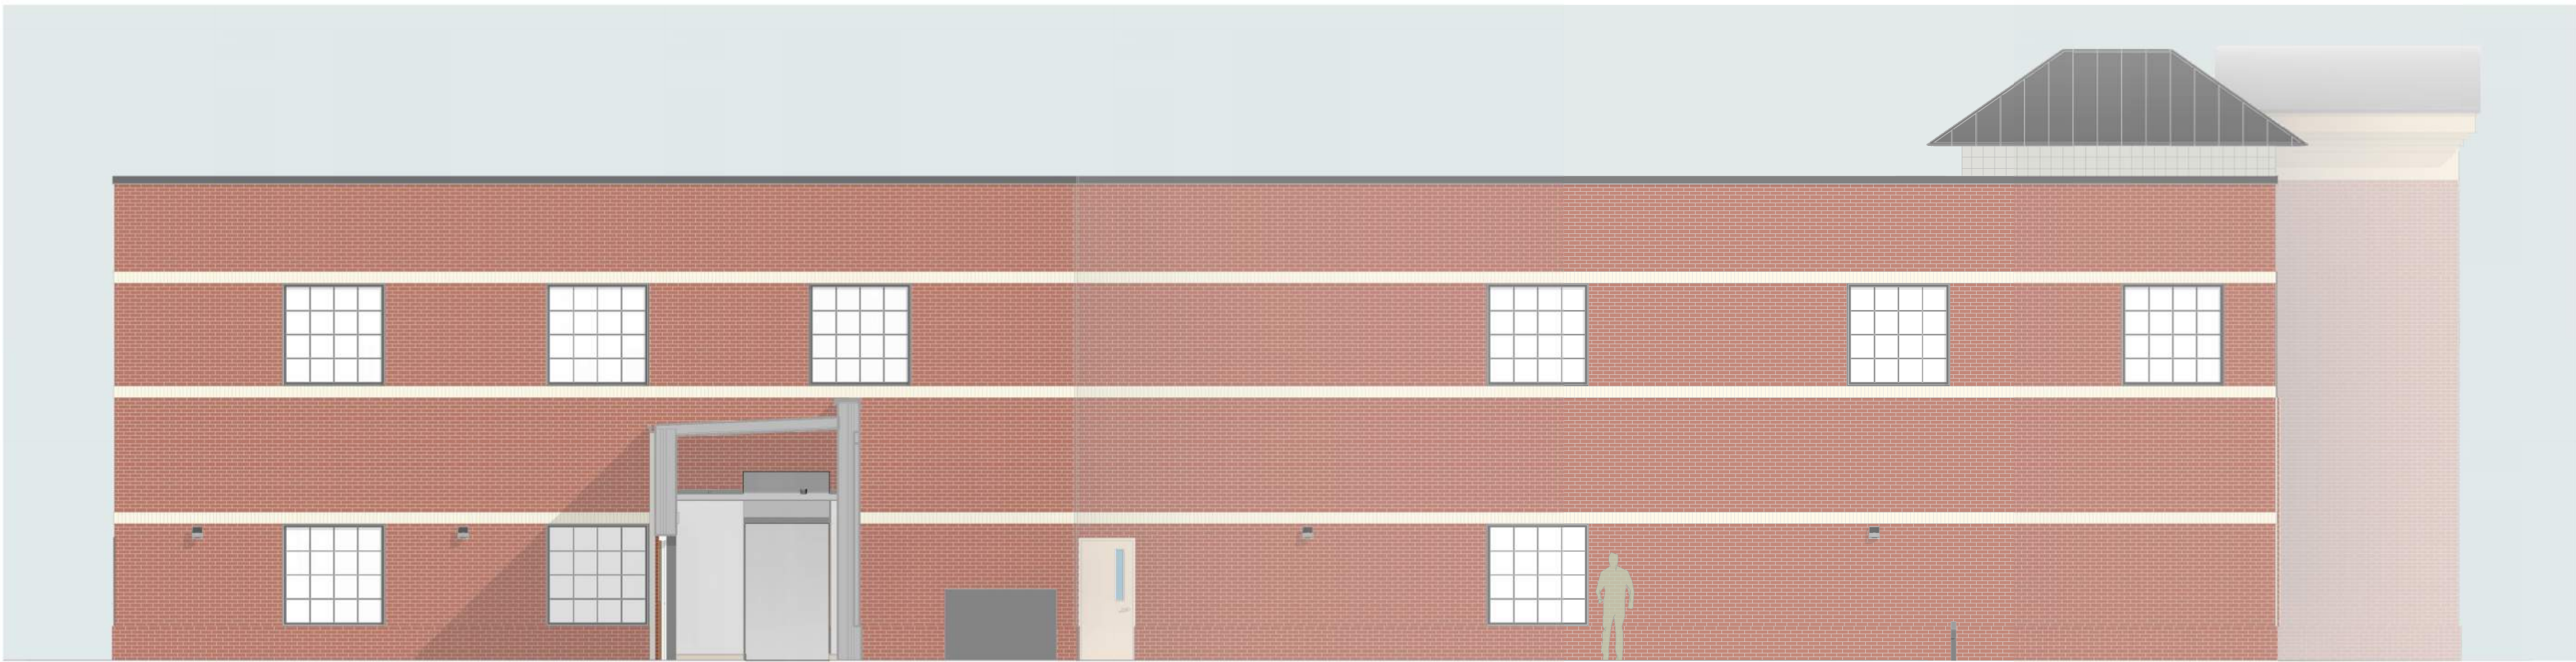

3 SD - South Courtyard Elevation - Revised
1/8" = 1'-0"

Julie Billiart Westlake Expansion

Julie Billiart School
SD - Exterior Elevation Revised

07/15/2026