




Vertical board on board wood fence



Arborvitae

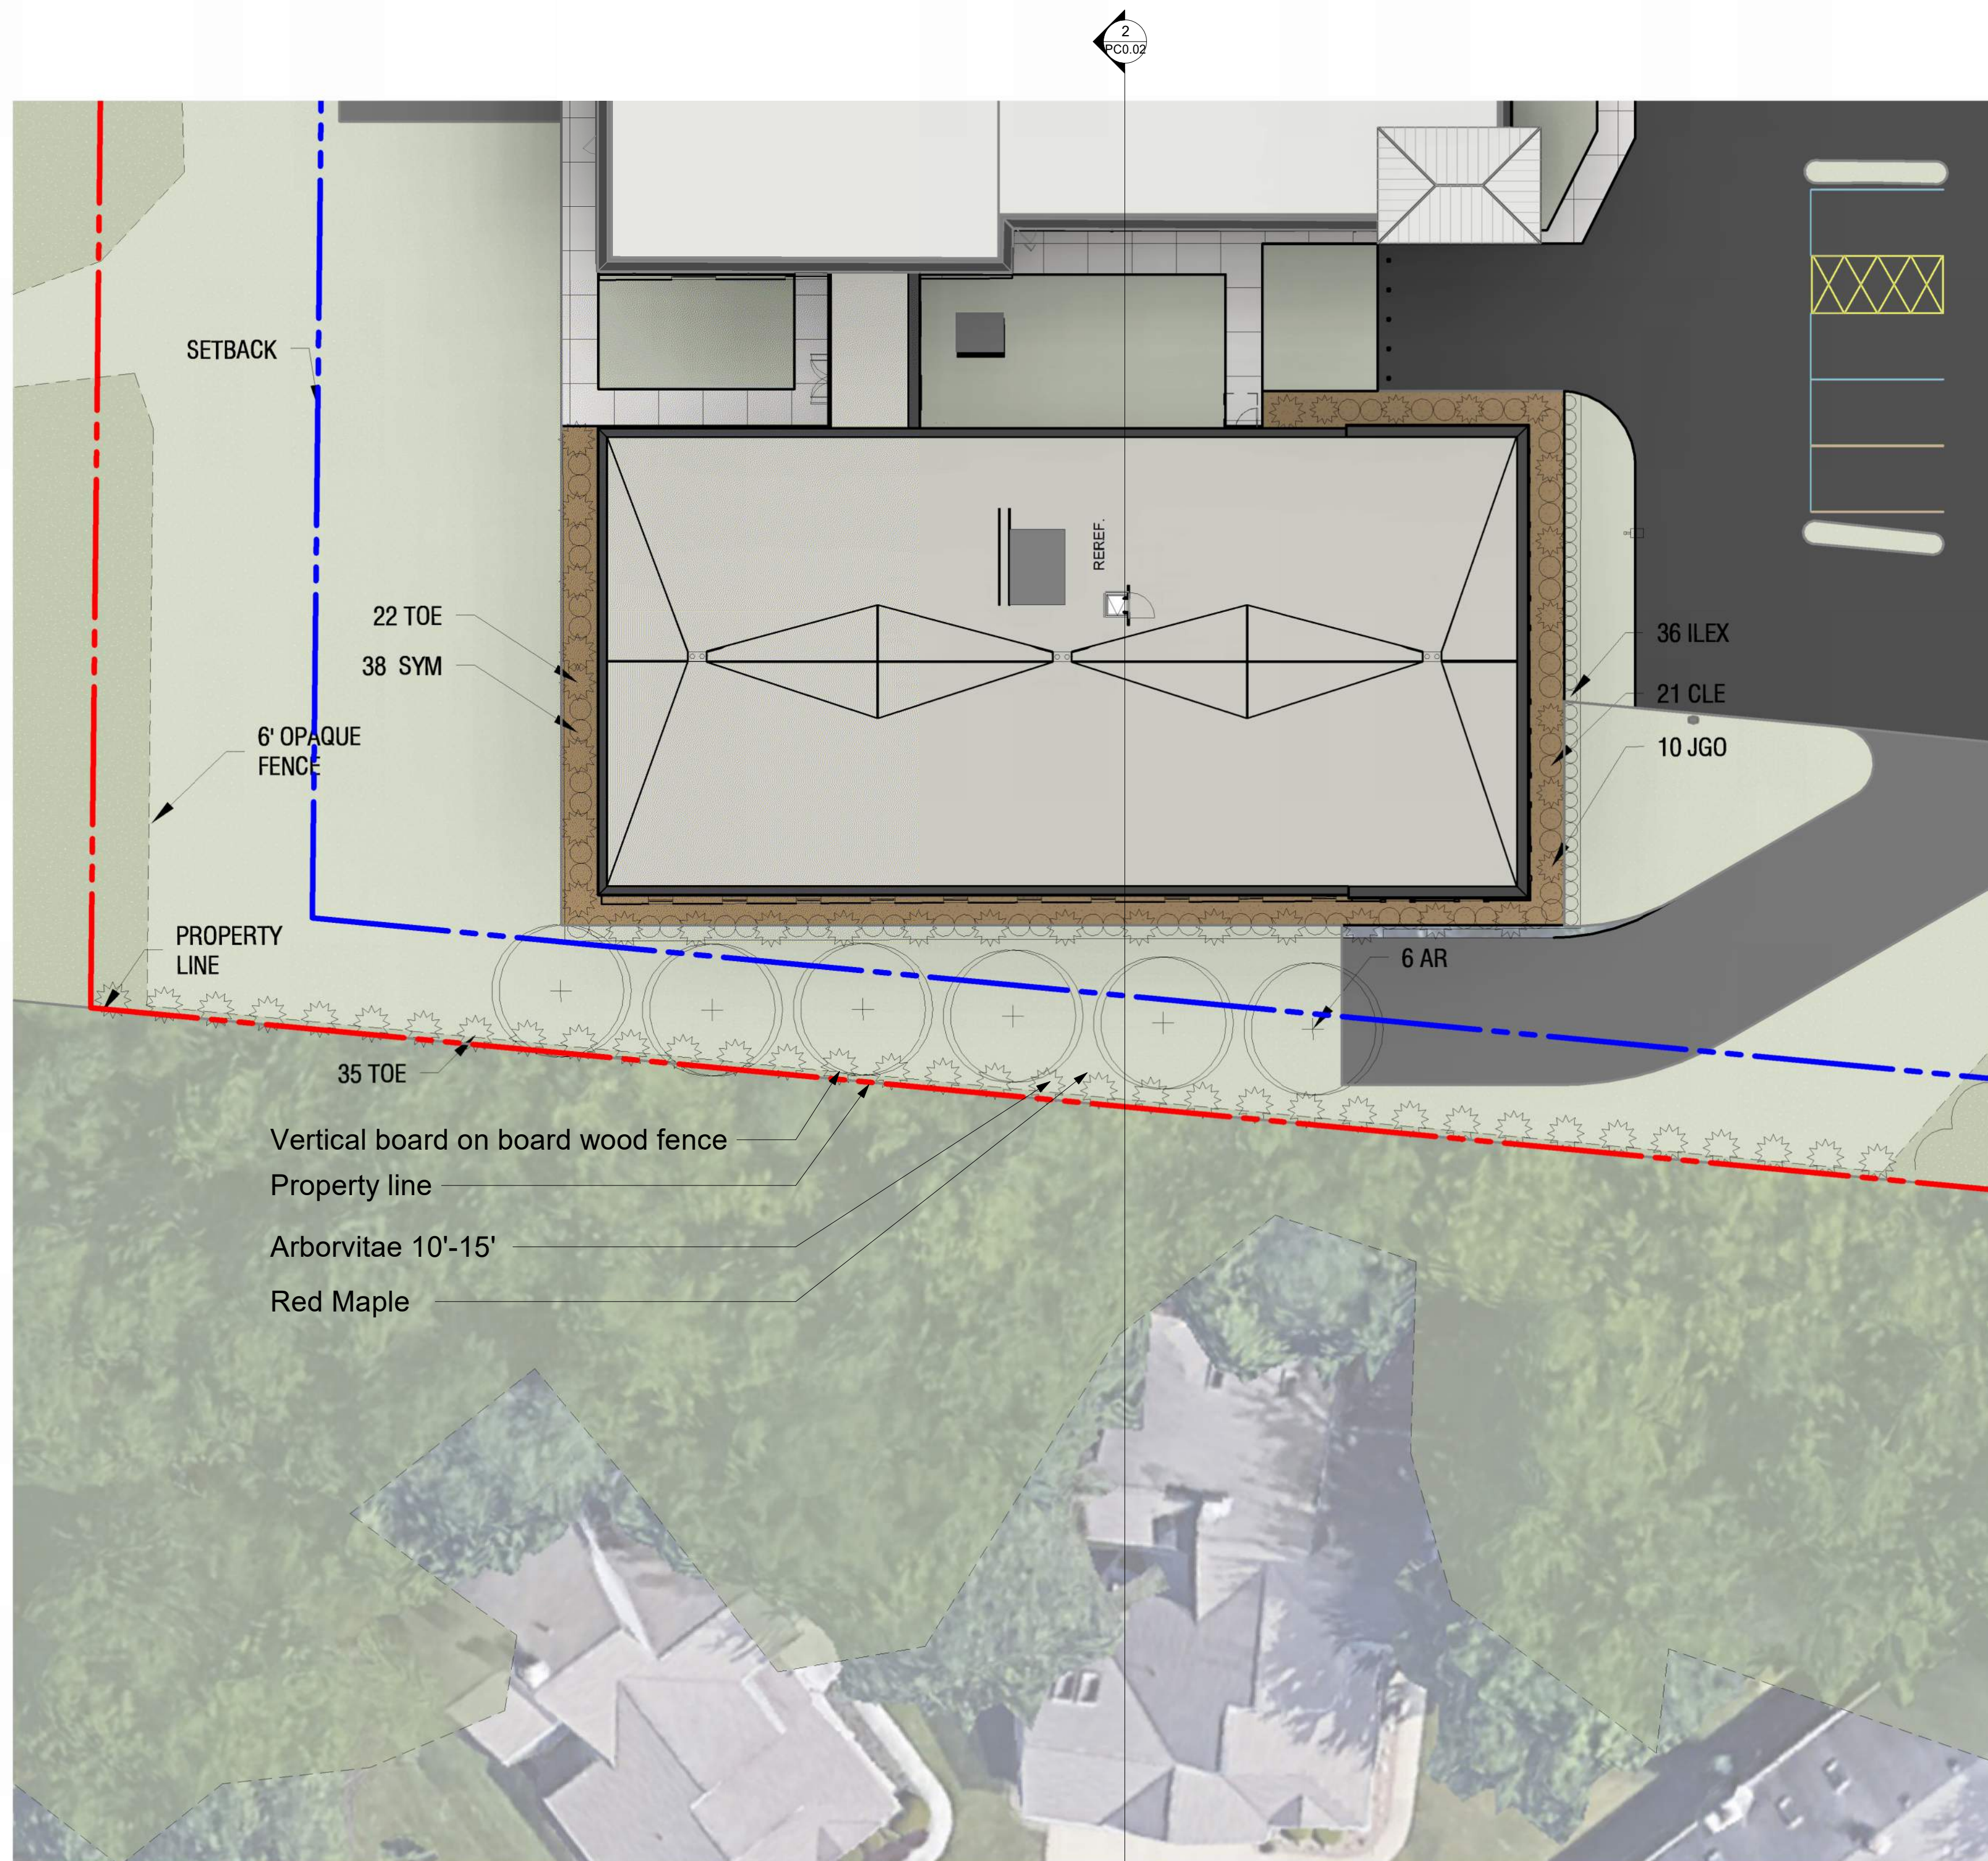


Red Maple

3 Site Materialities
3" = 1'-0"



EXISTING VIEWS FROM GUILFORD COURT TOWARD JULIE BILLIART SCHOOL

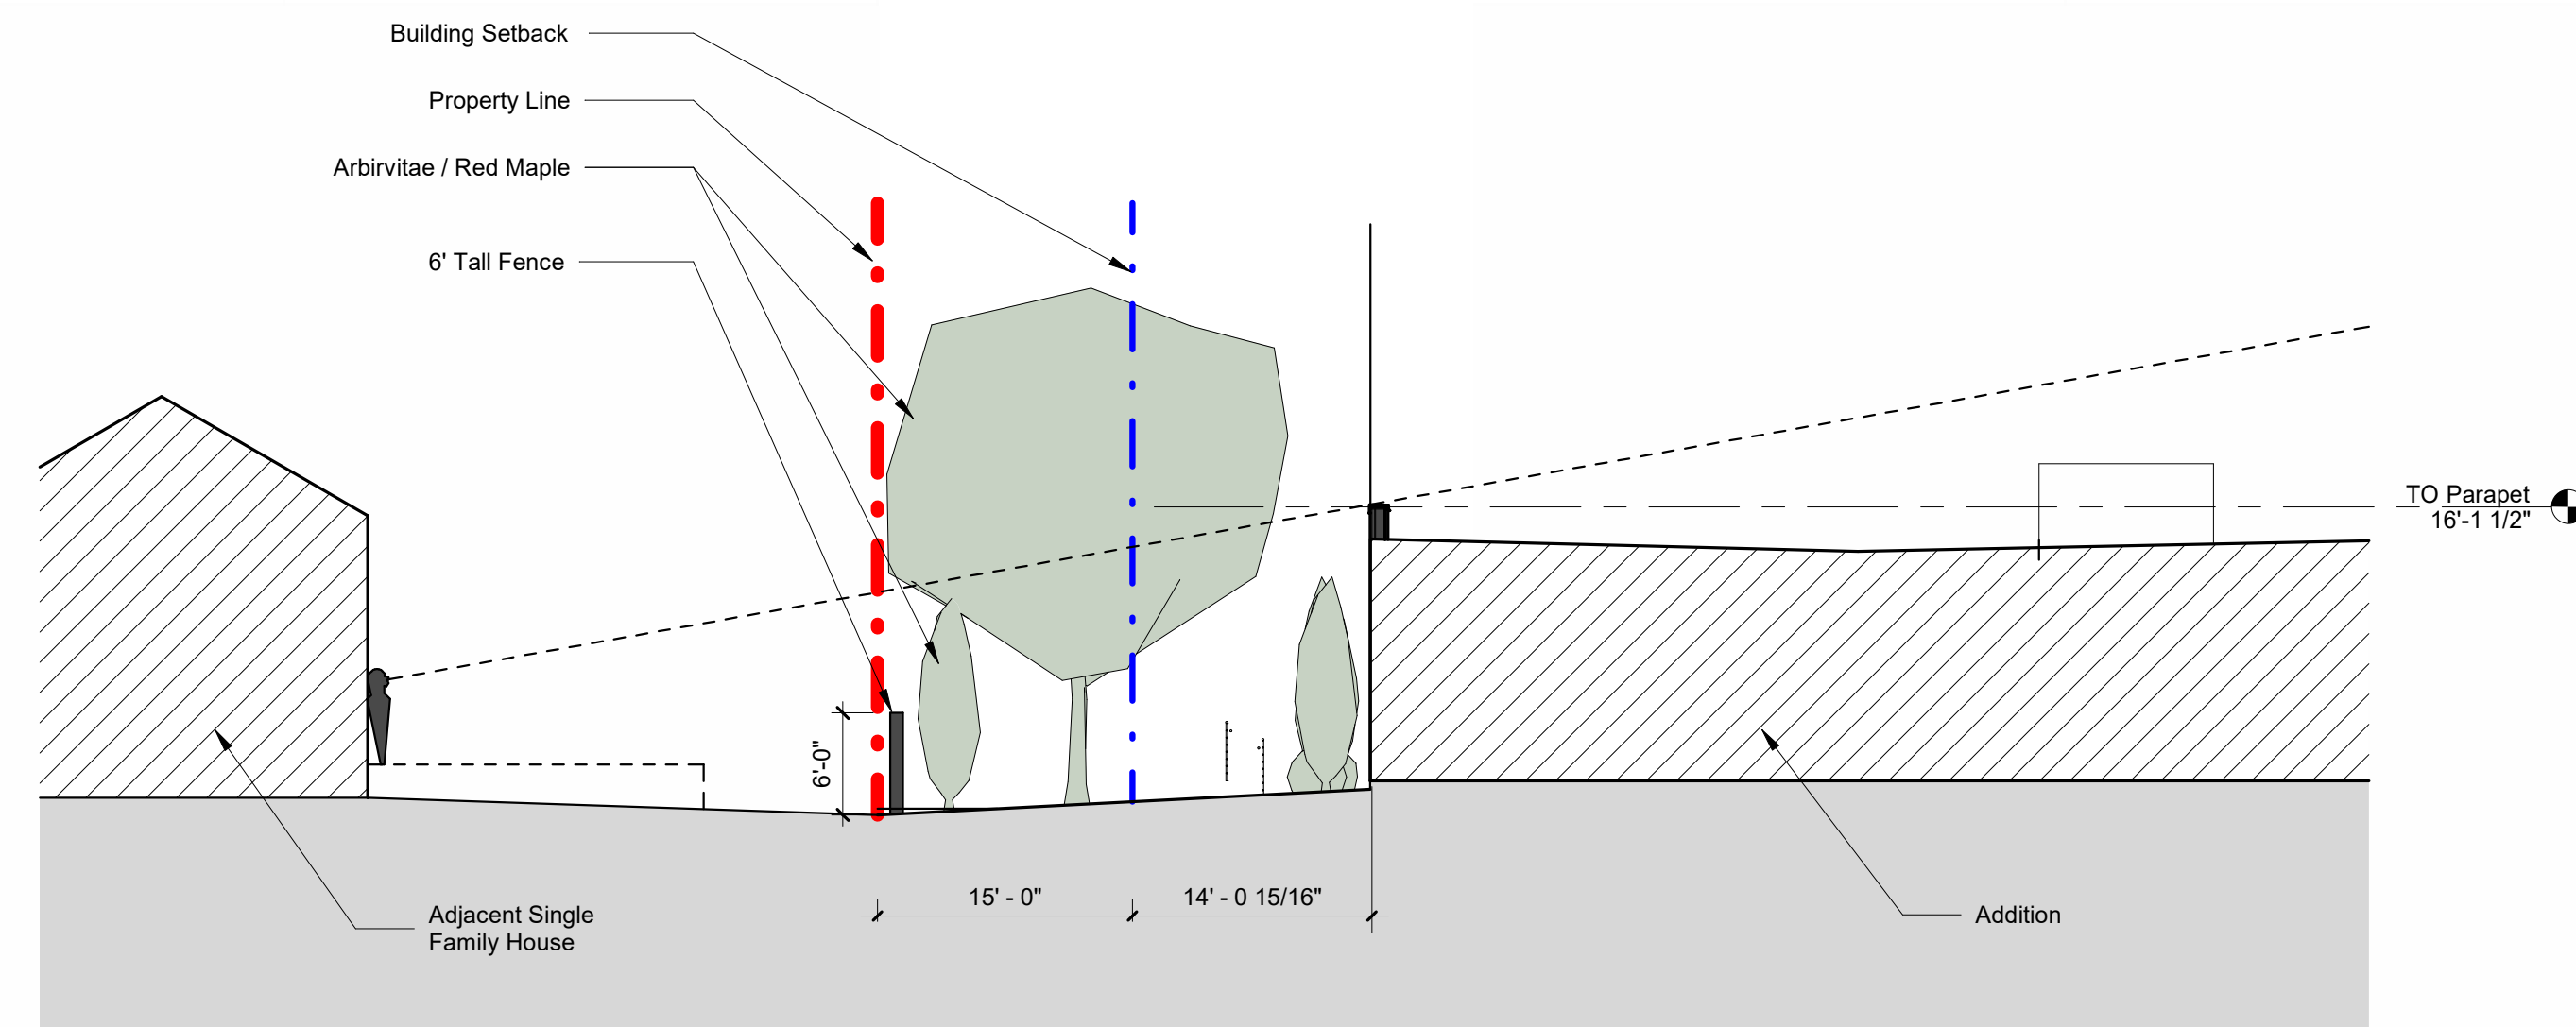


4 Enlarged Sight Lines Diagram
3/32" = 1'-0"

Julie Billiart Westlake Expansion

Julie Billiart School
Enlarged Site buffer diagram

07/15/2026

1 SD - ARCH SITE PLAN - ENLARGED BUFFER DIAGRAM
N.T.S.

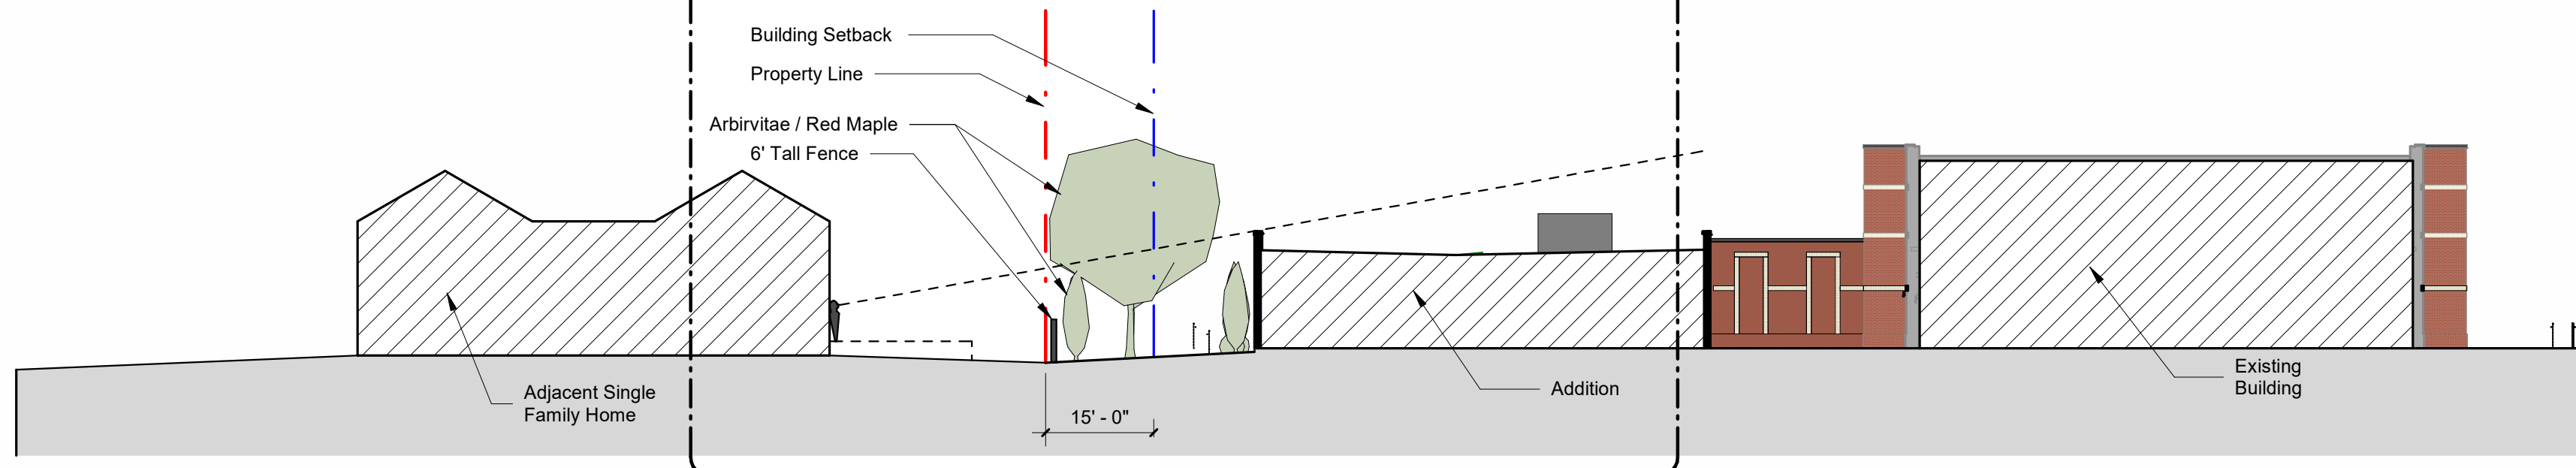

2 SITE SECTION
1" = 20'-0"