

NEW ALUM. TUBE FRAME FABRIC COVER AWNING


B

SCALE: 1/2"=1'-0"


QTY.: ONE (1)

AREA: 45' x 192' = 60' SQ.FT.

SURVEY REQUIRED

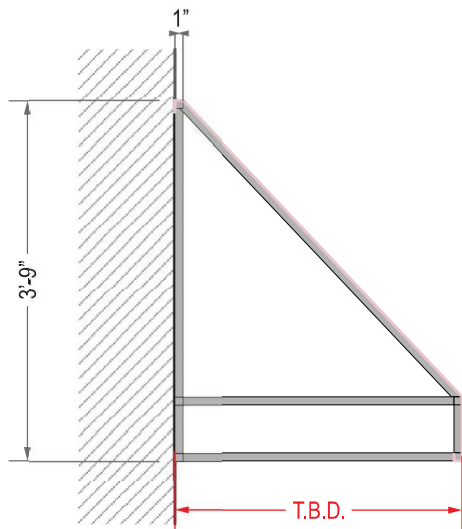


SIDE

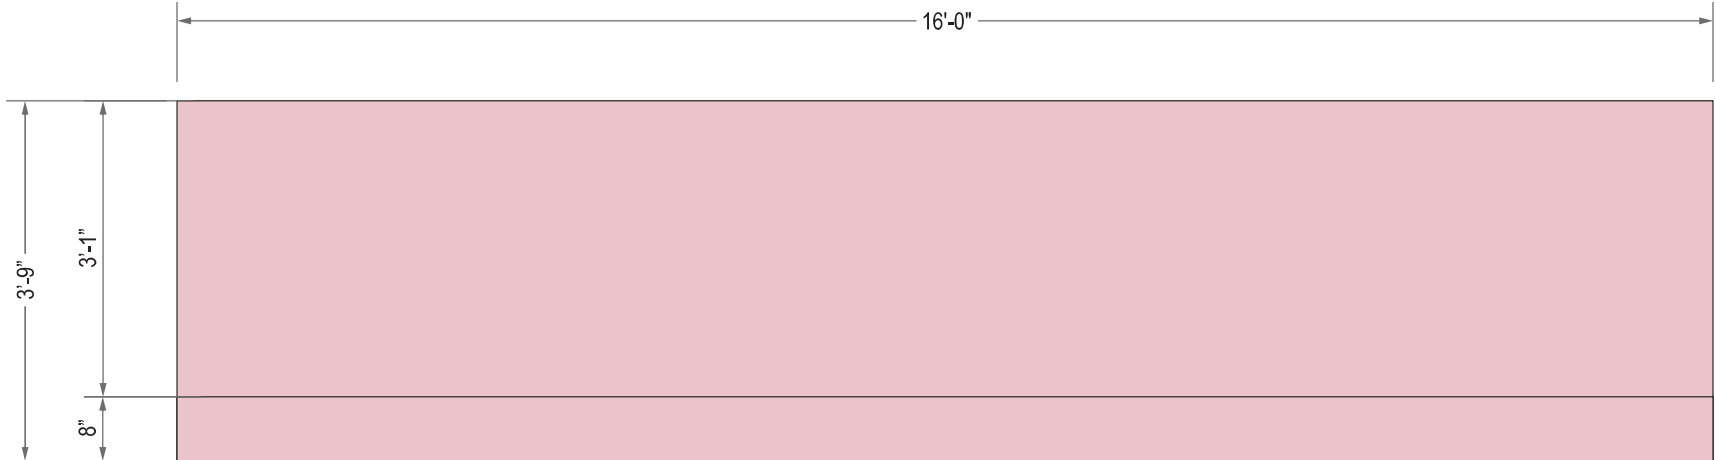

FRONT

NOTE: TOP CLIP TO BE PLACED 1'-6" IN FROM EITHER END OF AWNING & THEN CENTERED BETWEEN EACH TRUSS. (4'-0" MAX ON CENTER).

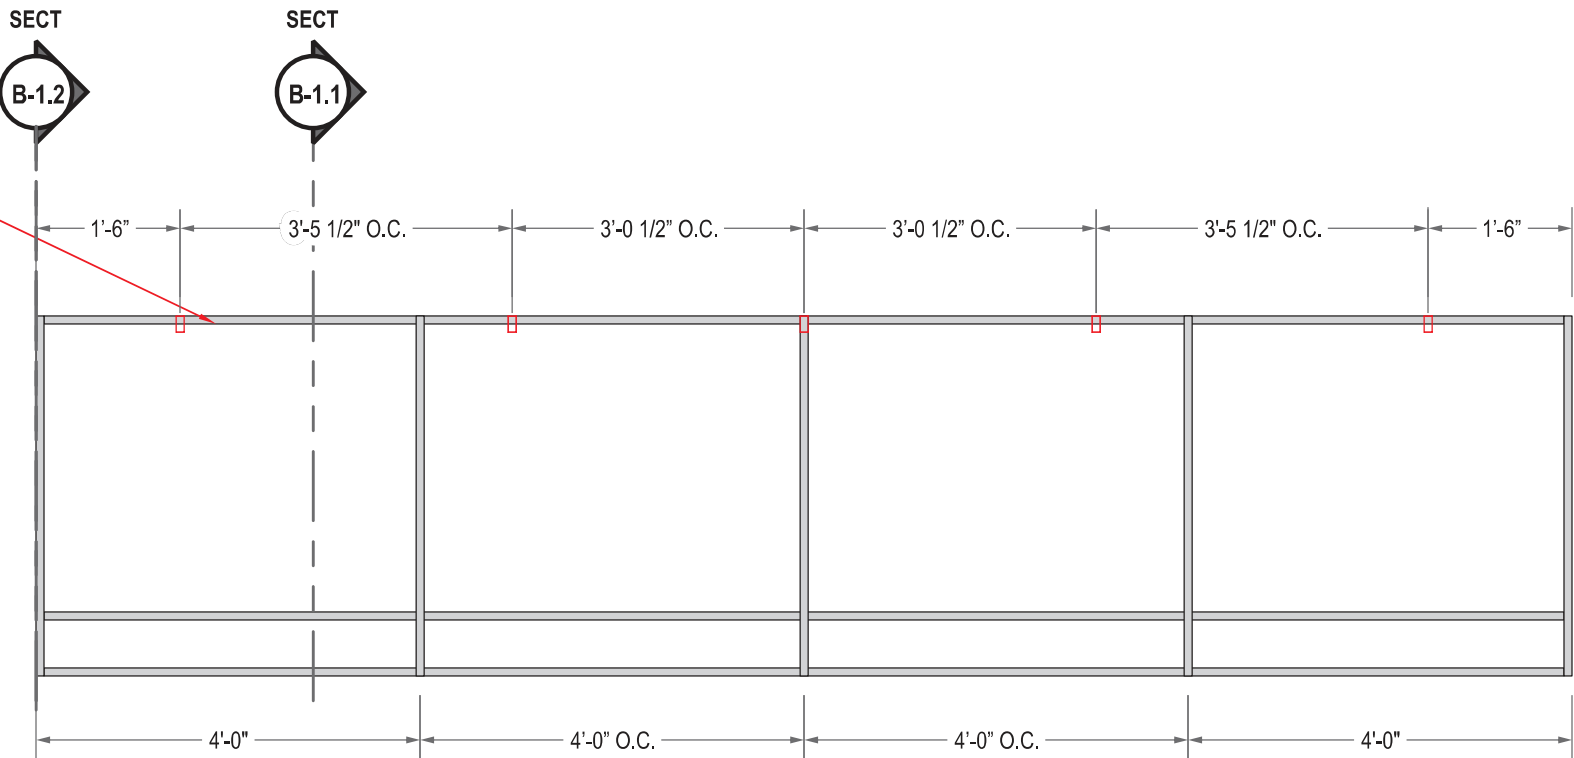

FRAMING

FINISH SCHEDULE

V.I.F.	V.I.F. COLOR
SUNBRELLA FABRIC TO MATCH PMS 196 C	FRAME COLOR



Locations in:
Florida
Maryland
New Jersey
South Dakota
Tel 800.843.9888
www.personaservicesgroup.com



This sign is intended to be installed in accordance with the requirements of Article 600 of the National Electric Code and/or other applicable local codes. This includes proper grounding and bonding of the sign.

This is an original document created by Persona Services Group provided specifically to the client for the client's personal use. This document should not be shared, reproduced, disclosed or otherwise used without written permission from Persona Services Group.

CLIENT & LOCATION



CROCKER PARK
225 MAIN STREET
WESTLAKE, OH 44145

LEAD NO.

235898 R1

DATE

5.20.2026

REVIEW

SM/PM

TS - FS

ARTIST

JACK

SEG. NO.

SHEET NO.

6 of 14