
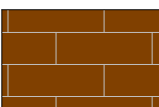
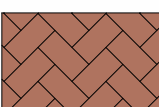
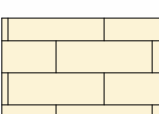
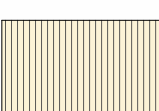
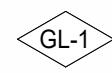
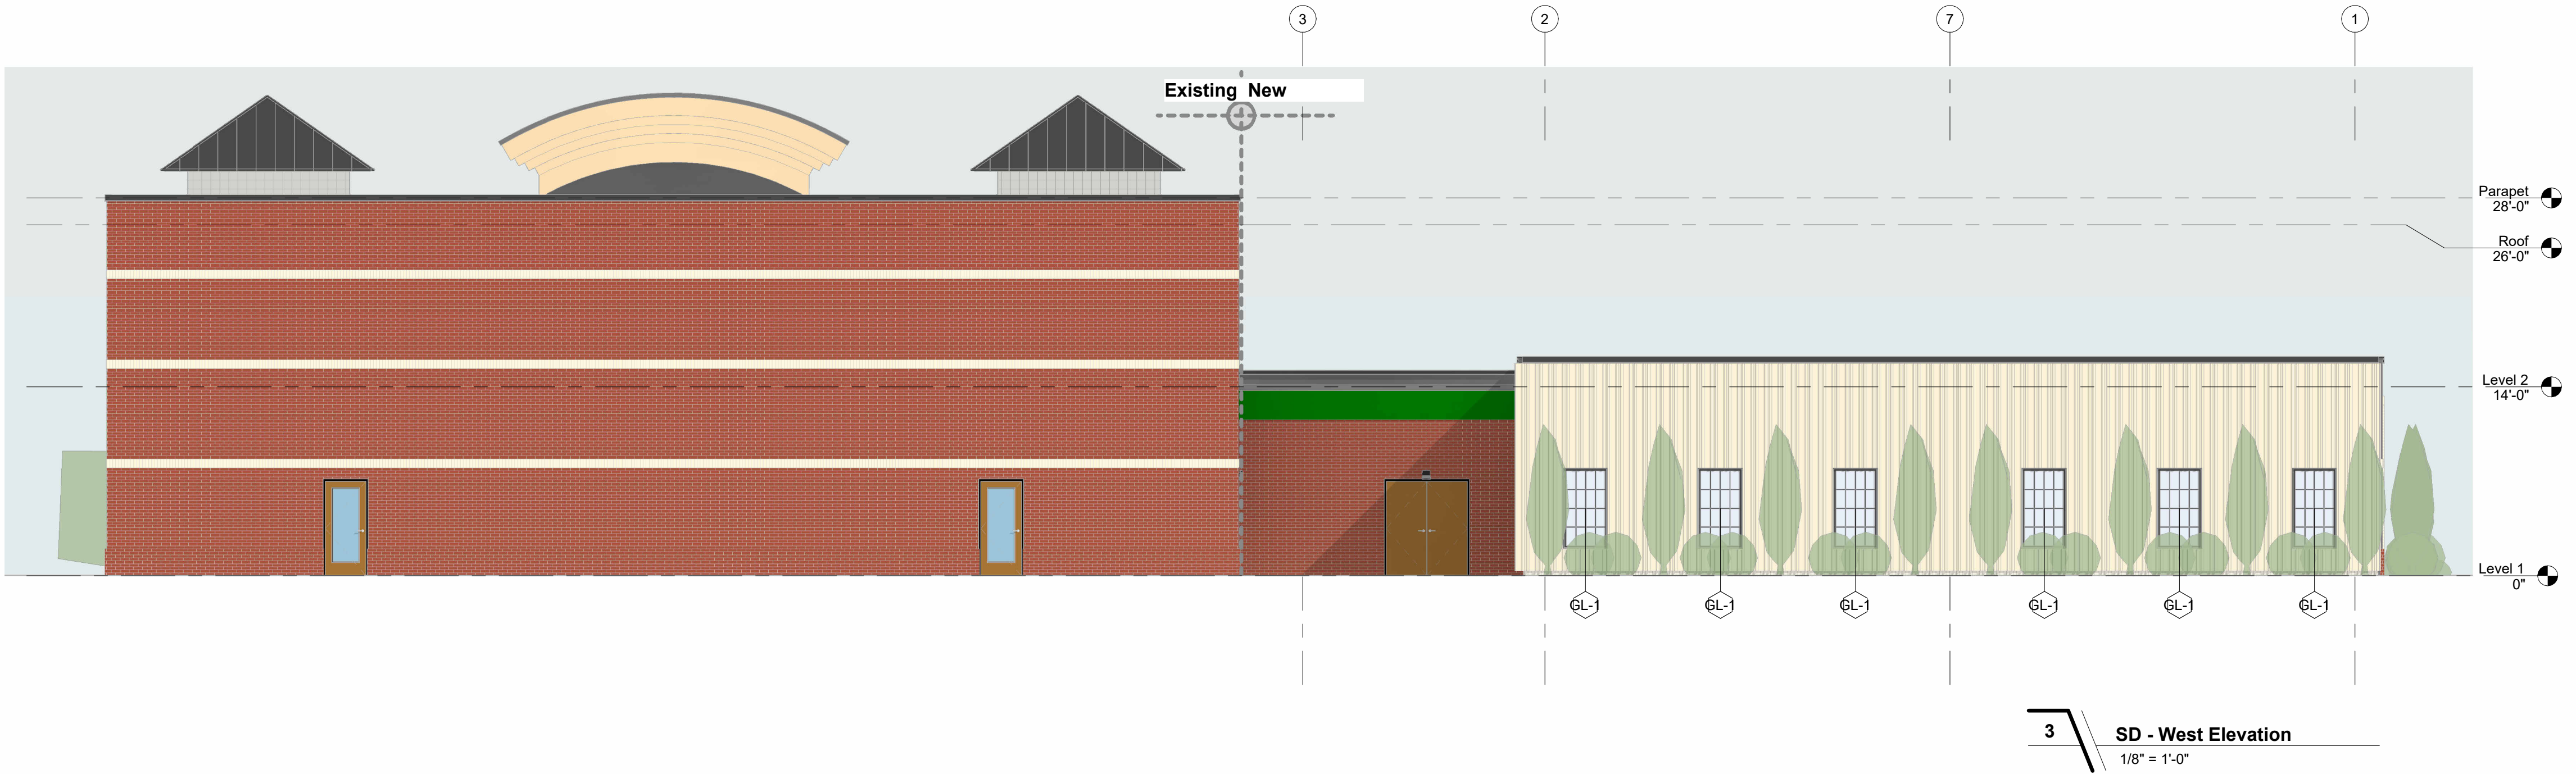
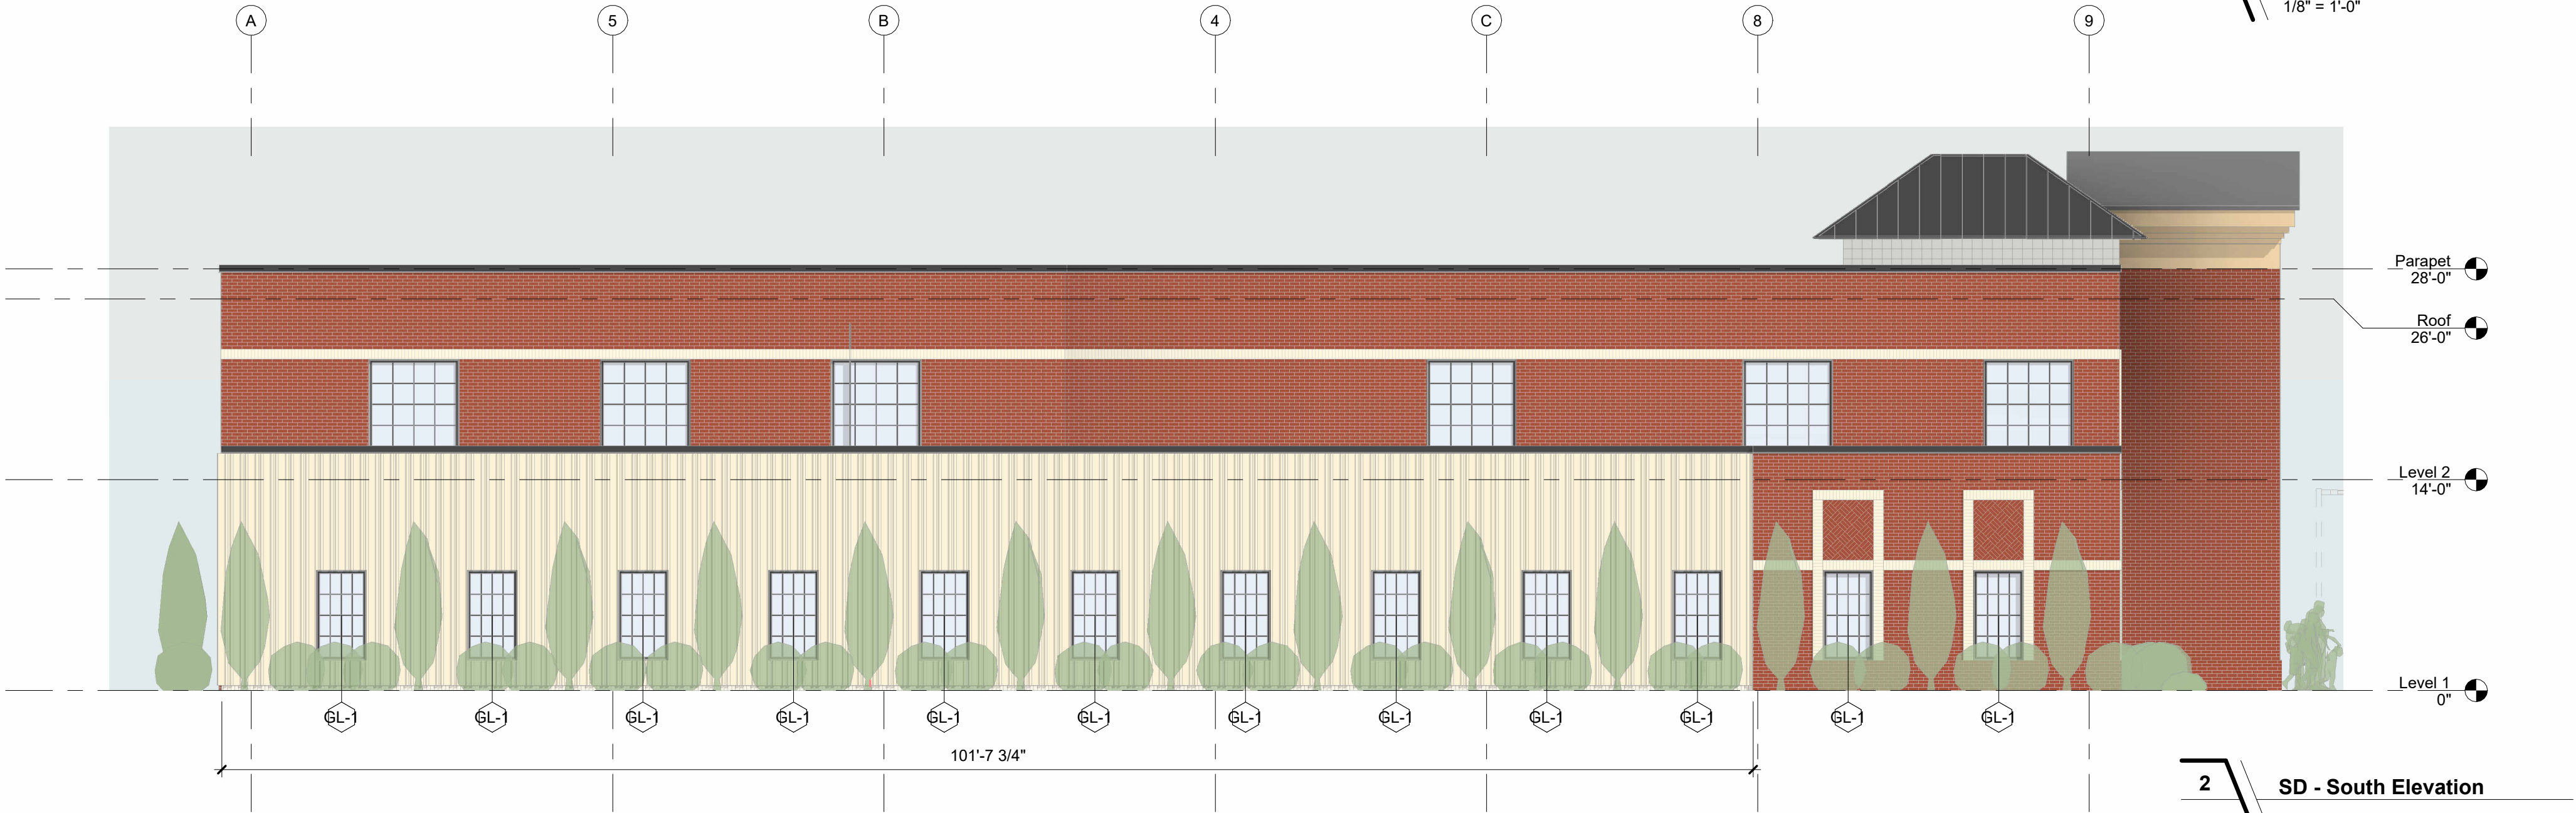


Exterior Materials Legend			
 BR-1	<u>Exterior Masonry</u> Modular Manufacturer: TO MATCH EXISTING BUILDING Color: RED BRICK TO MATCH Texture/Finish: TO MATCH EXISTING BUILDING	 AC-1	<u>Coping/Fascia</u> Aluminum coping Color: To match MTL-1 Texture/Finish: na
 BR-2	<u>Exterior Masonry</u> Modular - HERRINGBONE PATTERN TO MATCH Manufacturer: TO MATCH EXISTING BUILDING Color: RED BRICK TO MATCH Texture/Finish: TO MATCH EXISTING BUILDING	 ST-1	<u>Storefront</u> YKK 45 XT Storefront system Texture/Finish: Black Glazing: GL-1
 BR-3	<u>Exterior Masonry</u> Modular Manufacturer: TO MATCH EXISTING BUILDING Color: TAN BRICK TO MATCH Texture/Finish: TO MATCH EXISTING BUILDING	Glazing Legend	
 MTL-1	<u>Ribbed Metal Panel</u> ATAS Metafor Manufacturer: tbd Color: Charcoal Texture/Finish: Smooth		
		 GL-1	<u>1" (min) Insulating glazing unit</u> <u>(SHGC .39) (U Value .29) (VT .70)</u> Solarban 60 (2) + Clear Low-E IGU or Architect / Owner approved equal

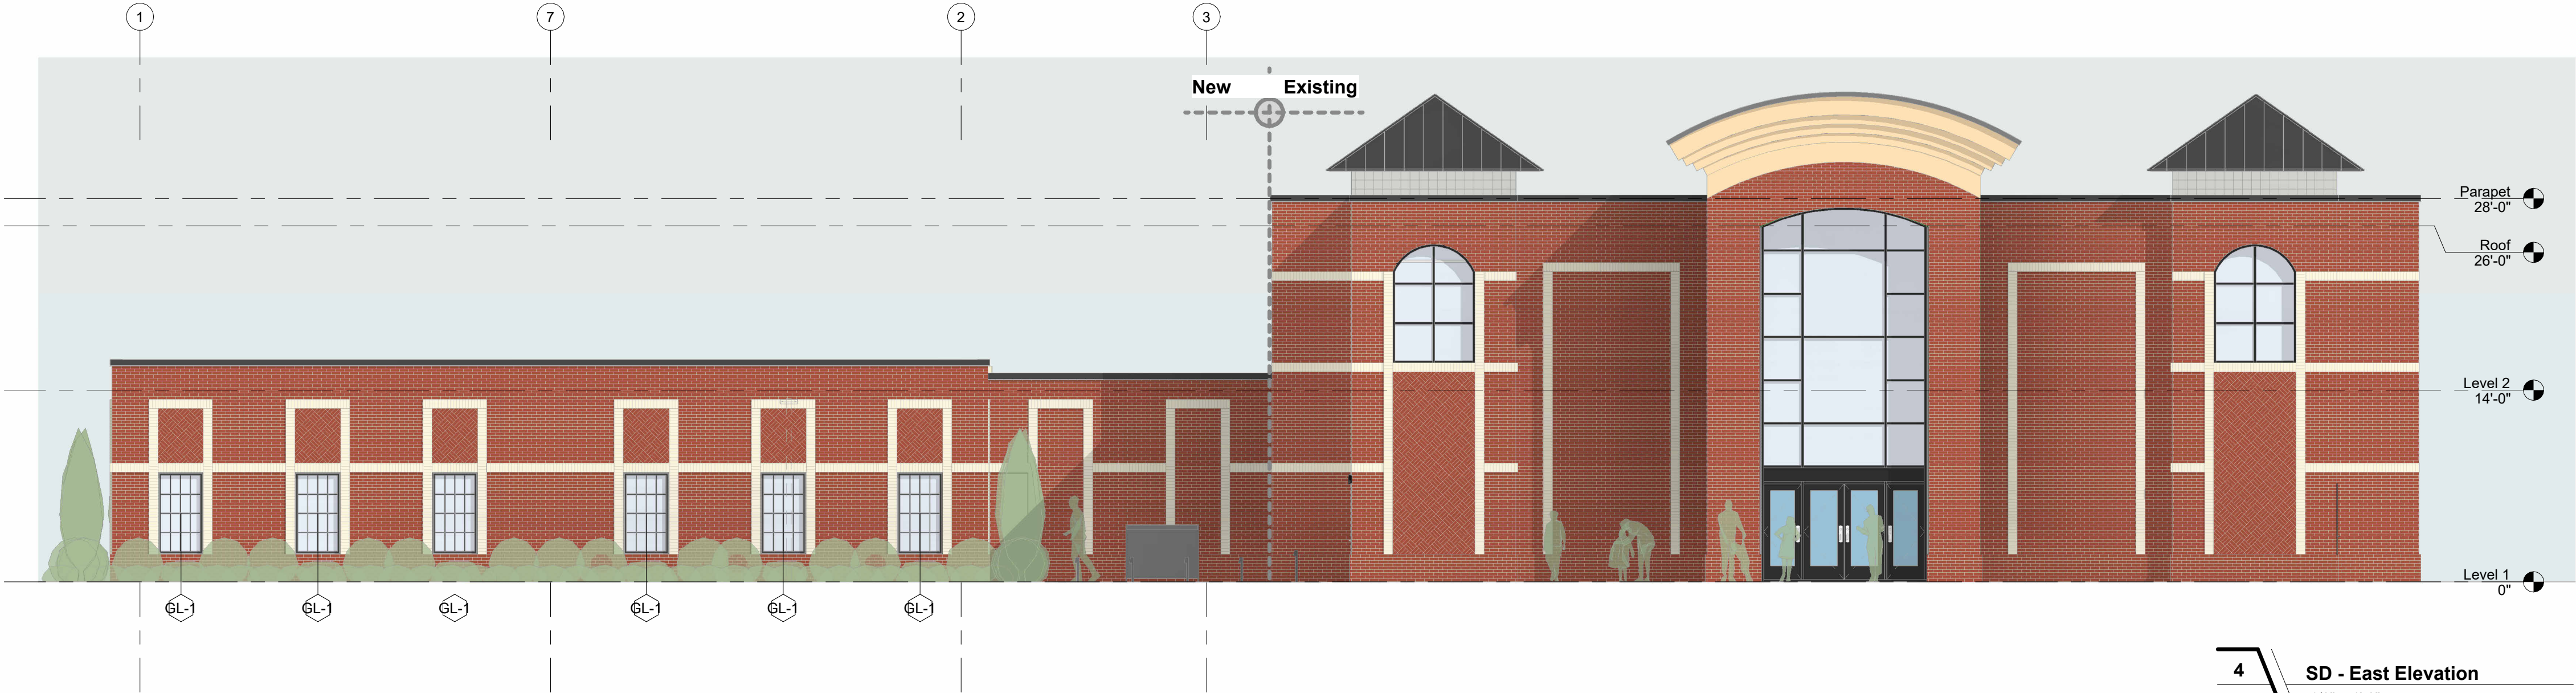

Julie Billiard Westlake Expansion

Julie Billiard School
SD - Exterior Elevation

06/03/2026