



West Storm Sewer Run

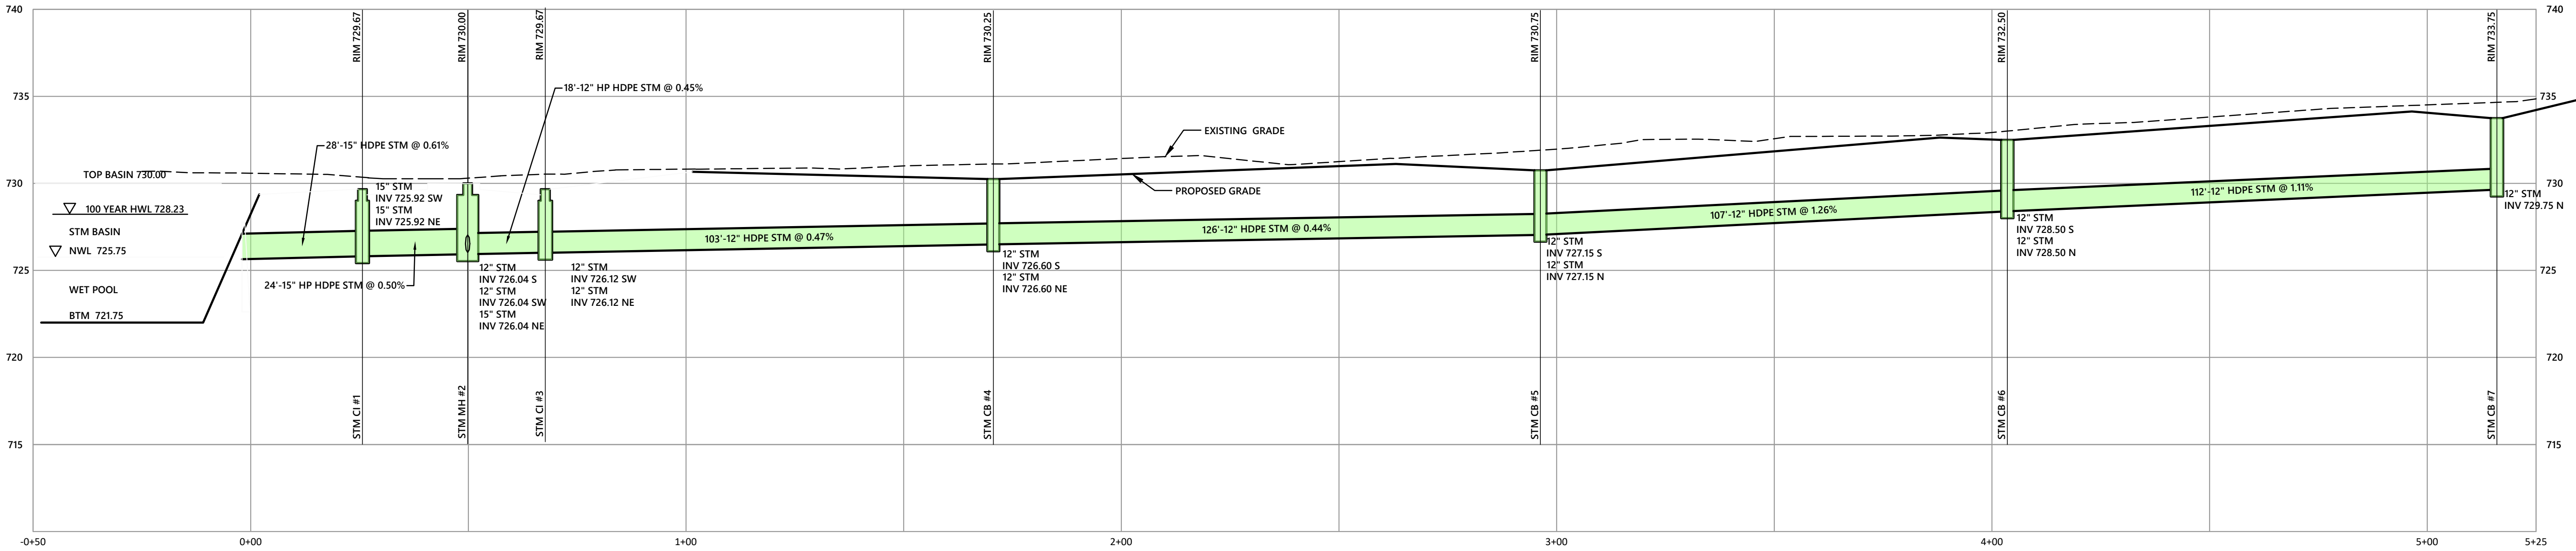

East Storm Sewer Run

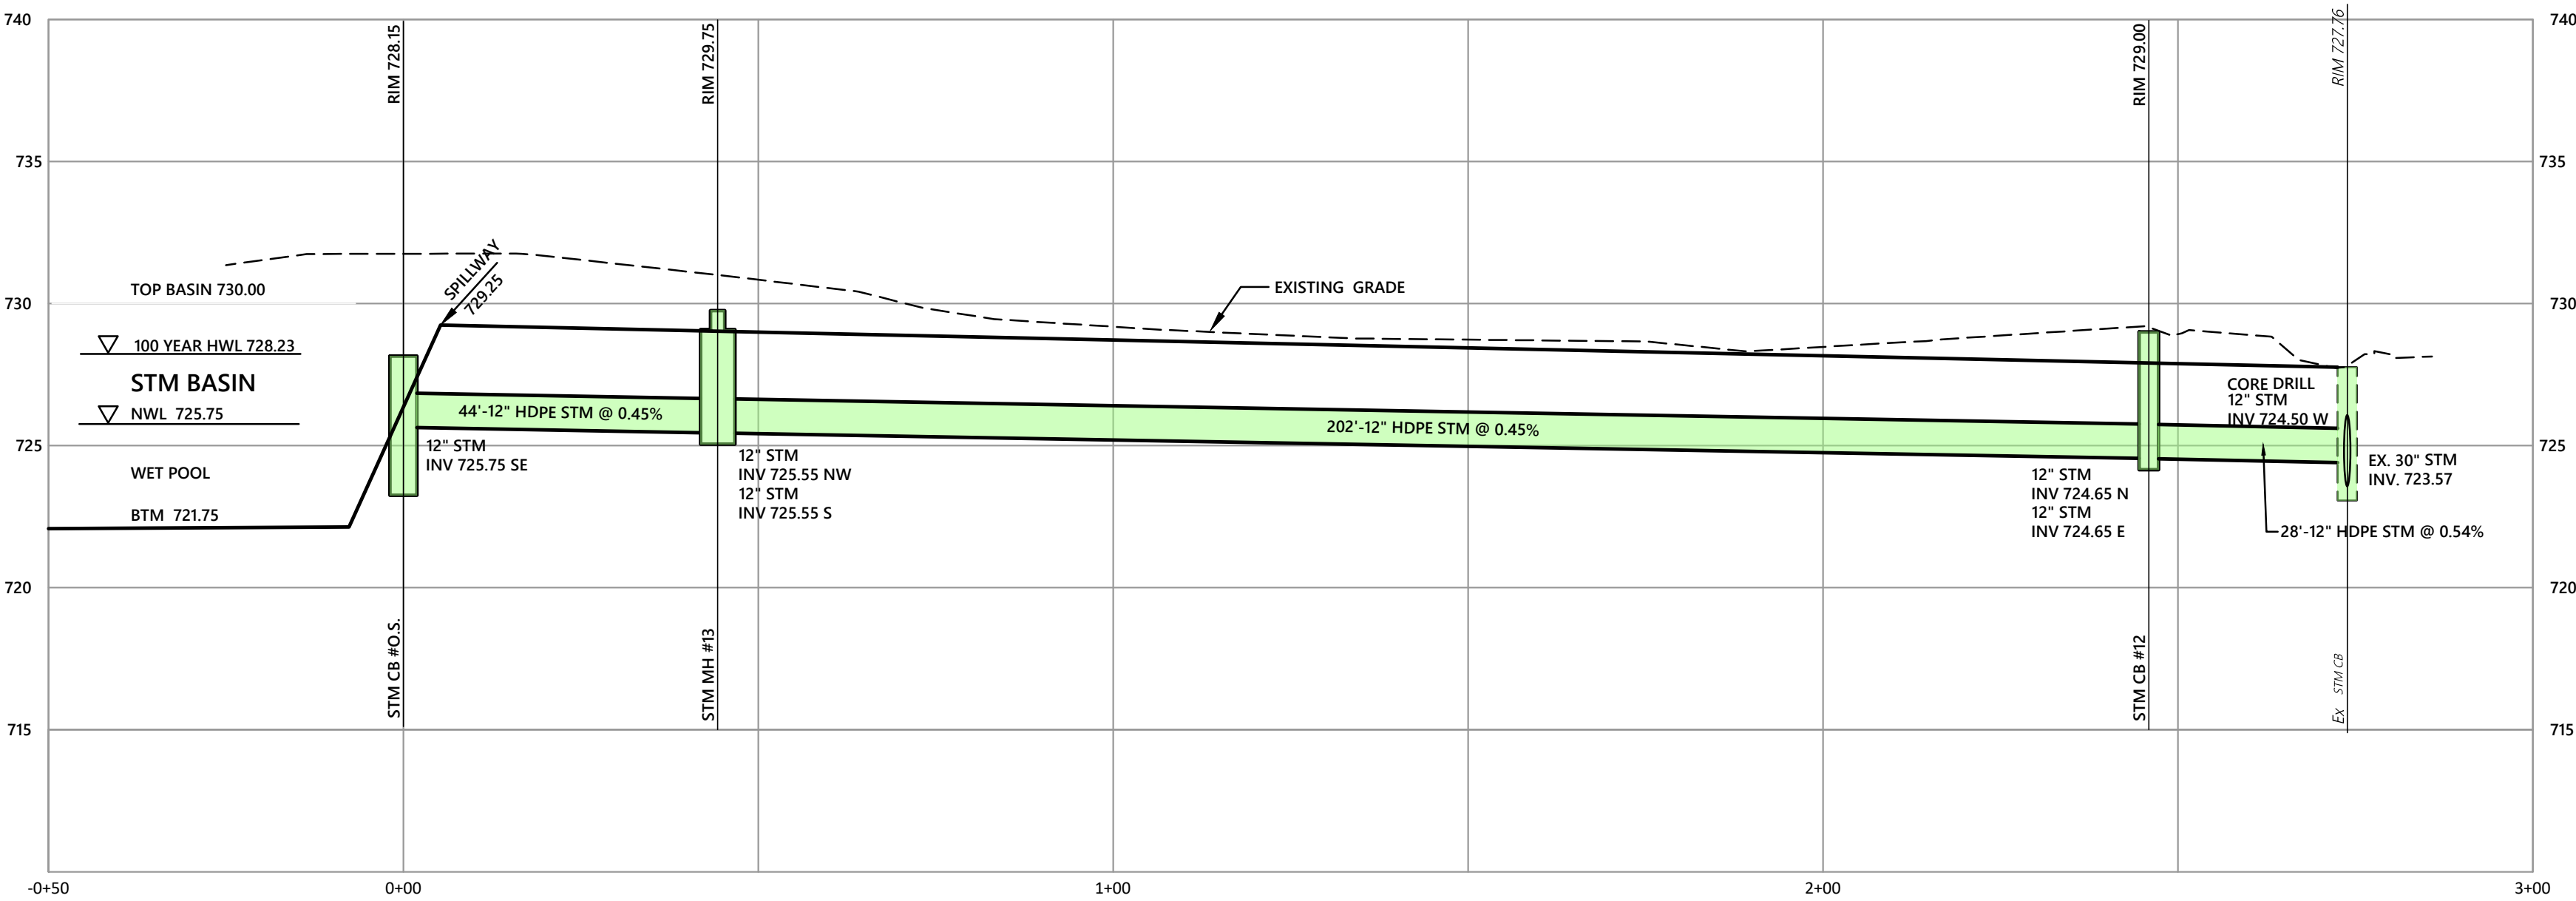

REV. No.		DATE	BY		DATE: <u>6/3/26</u> DRAWN: <u>KTH</u>
					SCALE: HOR. 1"=30' VERT. <u>N/A</u>
					FOLDER: <u>DWG/Proj. Surveying</u>
					FILENAME: <u>25207 Improve Plans</u>
					TAB: <u>07-Stm Profiles</u>
					BNDY. BY: <u>MPS</u>
					BASE. BY: <u>SRB</u>



ROWAN GATE
CLUSTER DEVELOPMENT
CITY OF WESTLAKE- CUYAHOGA COUNTY - OHIO

POLARIS ENGINEERING & SURVEYING, INC.
34600 CHARDON ROAD - SUITE D
WILLOUGHBY HILLS, OHIO 44094
(440) 944-4433
www.polaris-es.com



STORM PROFILES

PREPARED FOR:
HOPE POINTE PLACE, LTD
P.O. BOX 40186
BAY VILLAGE, OH 44140
PHONE: (440) 941-3340
CONTACT: ED PAVICIC

CONTRACT No.

25207

SHEET	OF
07	18