


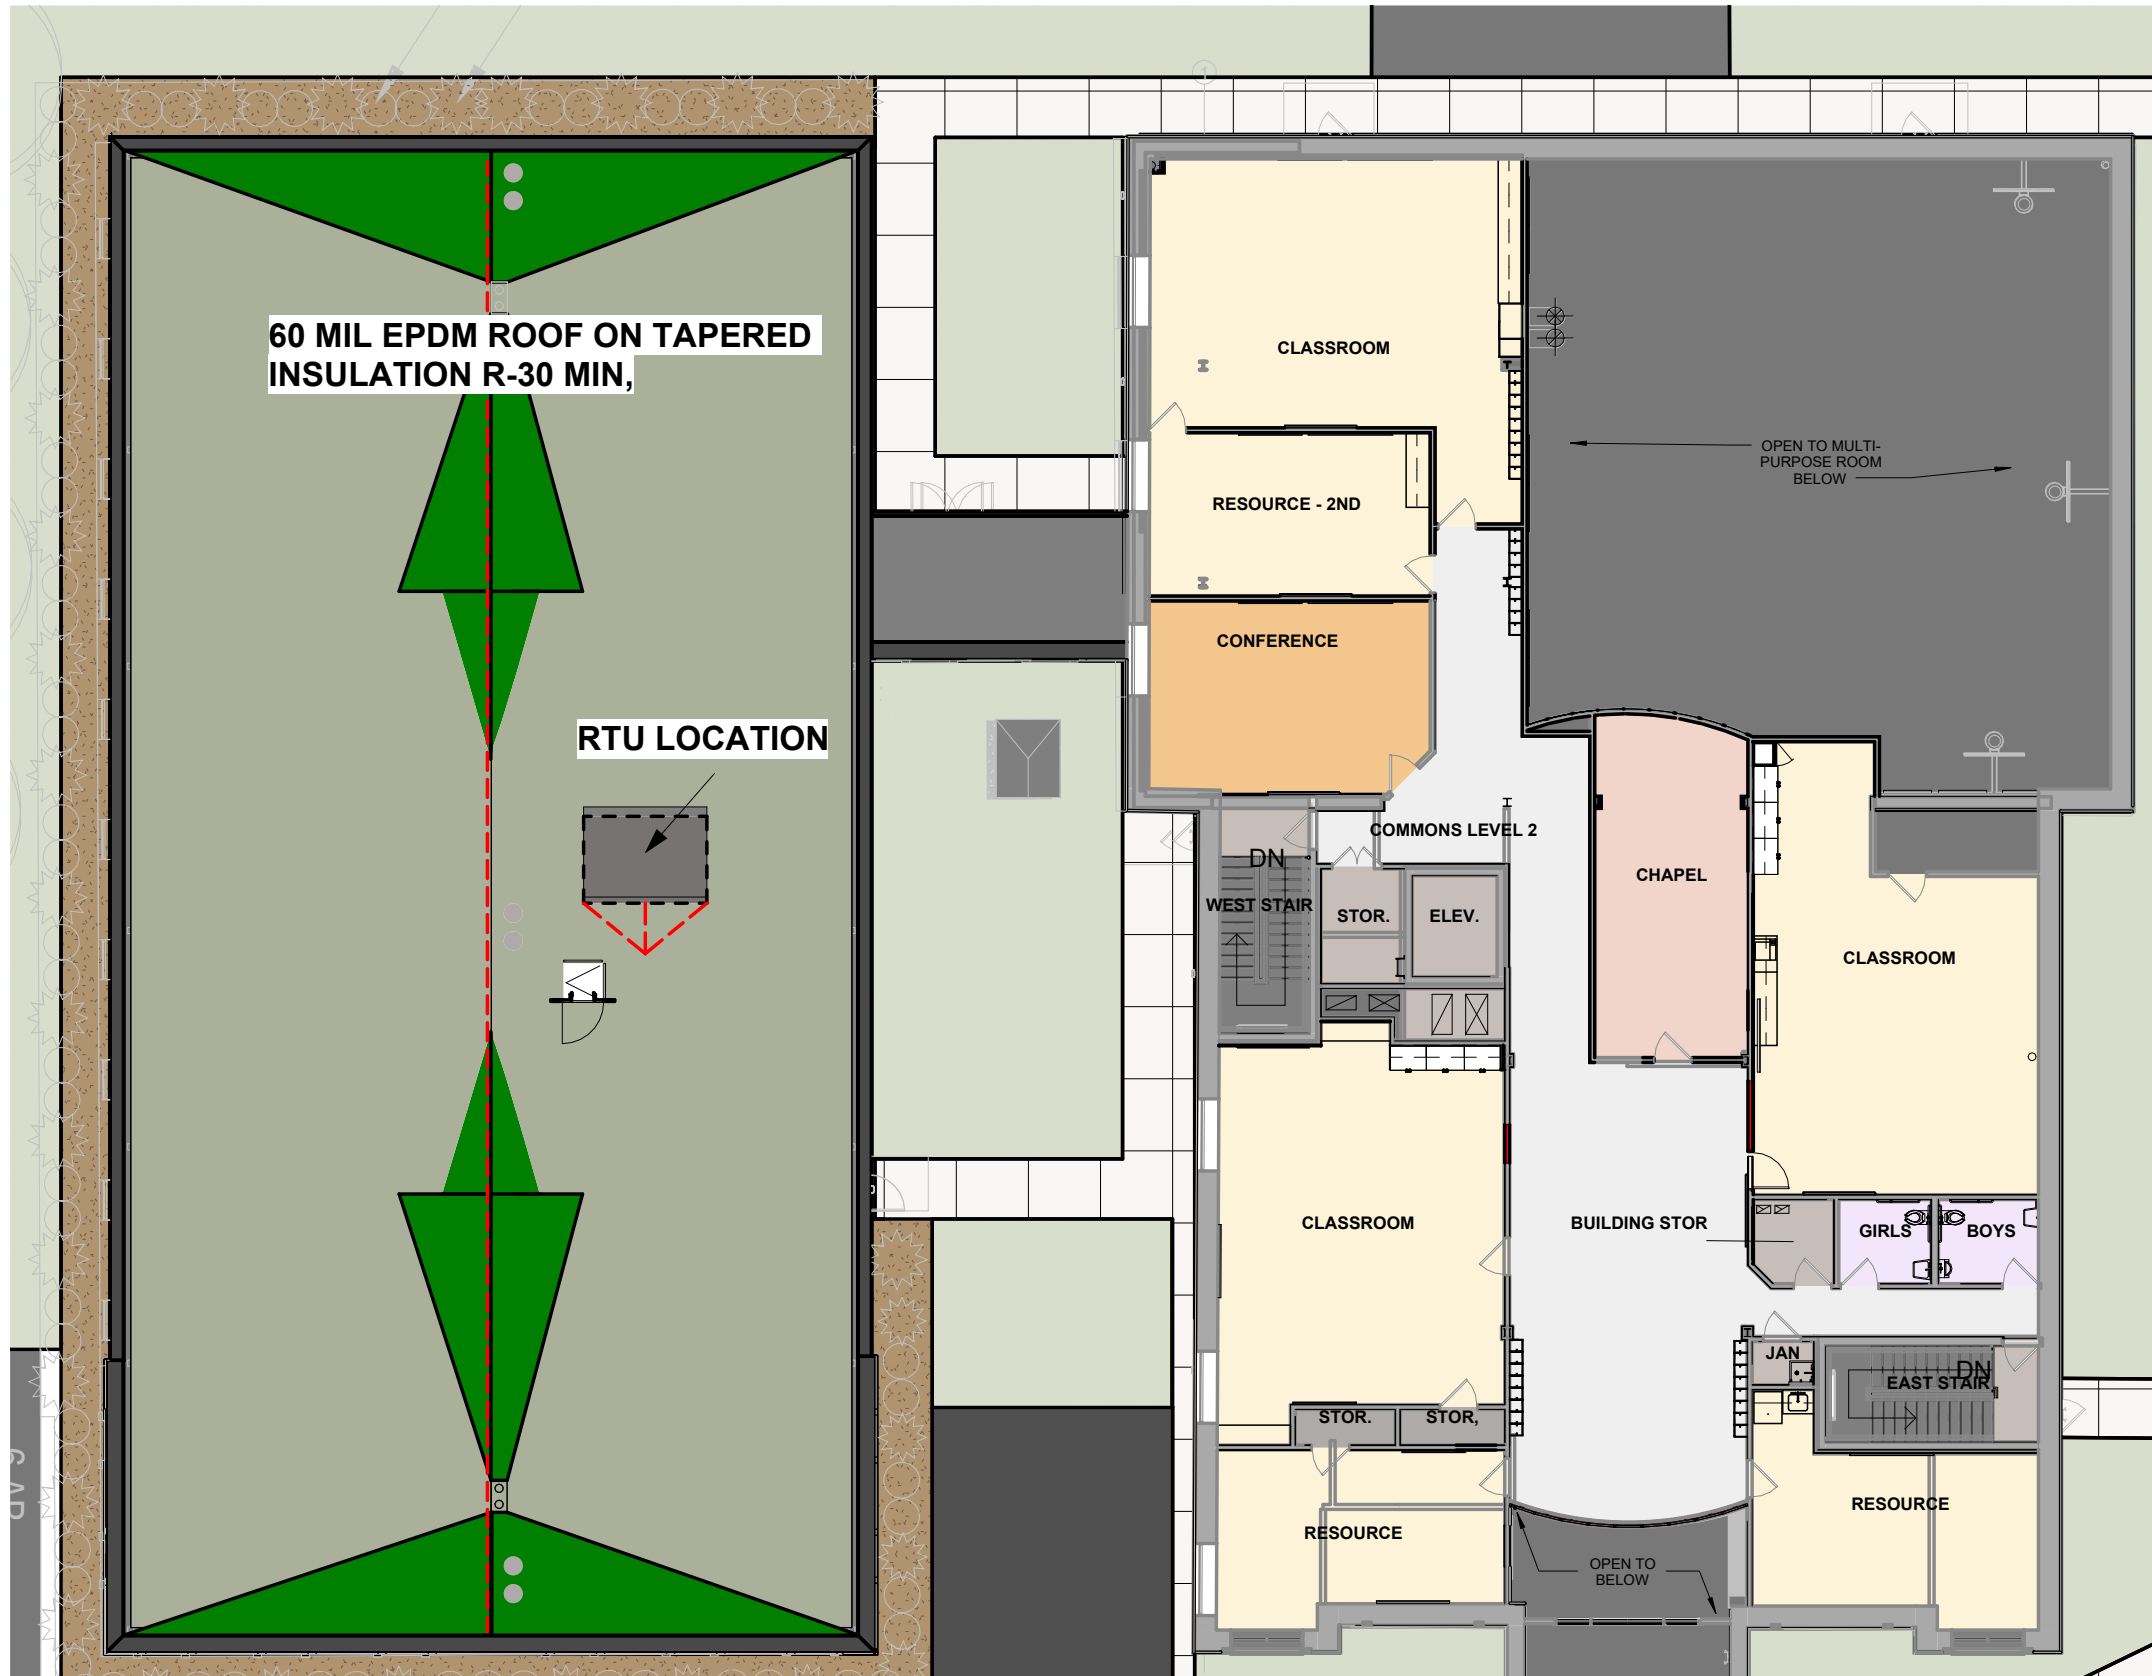

Department Legend

- PROGRAM
- ADMIN
- CIRCULATION
- SUPPORT
- EXT. CUR.
- CORE
- STORAGE

1

SD - Level 2 Roof

1/16" = 1'-0"



Julie Billiart Westlake Expansion

Julie Billiart School

SD - Floor Plans

08/12/2026

© Copyright 2026 DS Architecture, LLC. All rights reserved.

