


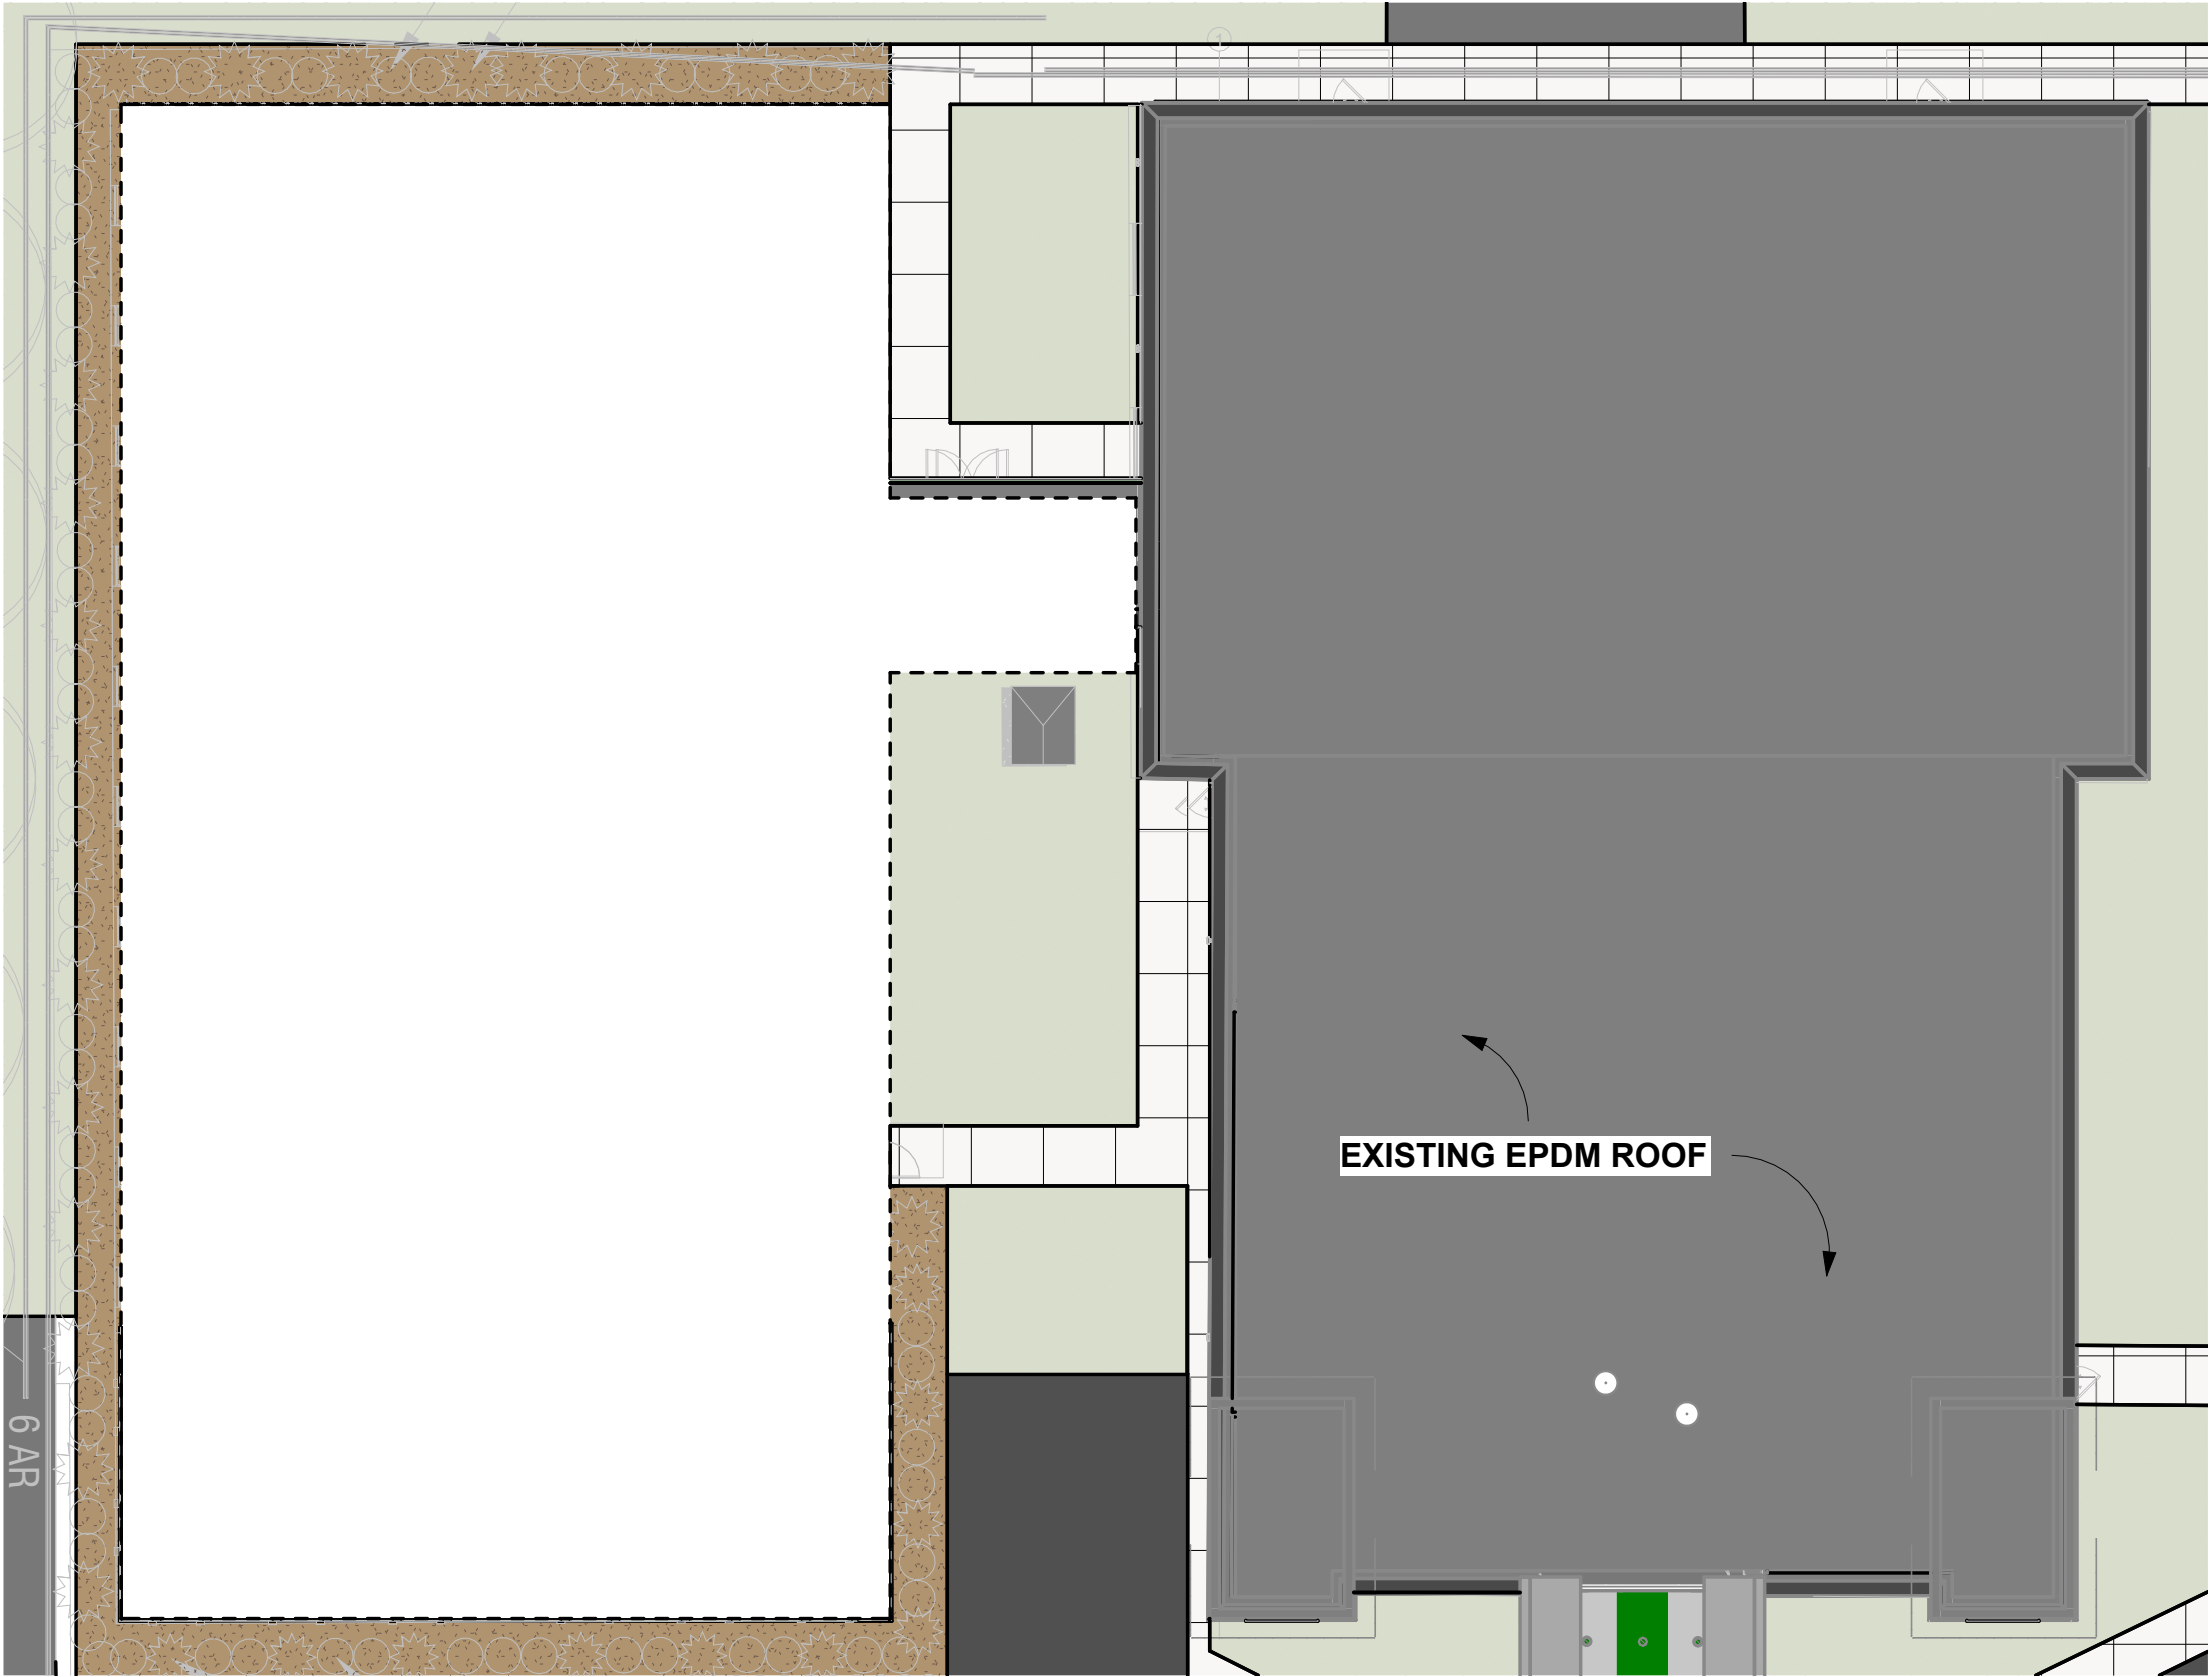

EXISTING EPDM ROOF



Julie Billiart Westlake Expansion

Julie Billiart School

SD - Floor Plans

08/12/2026

© Copyright 2026 DS Architecture, LLC. All rights reserved.

