


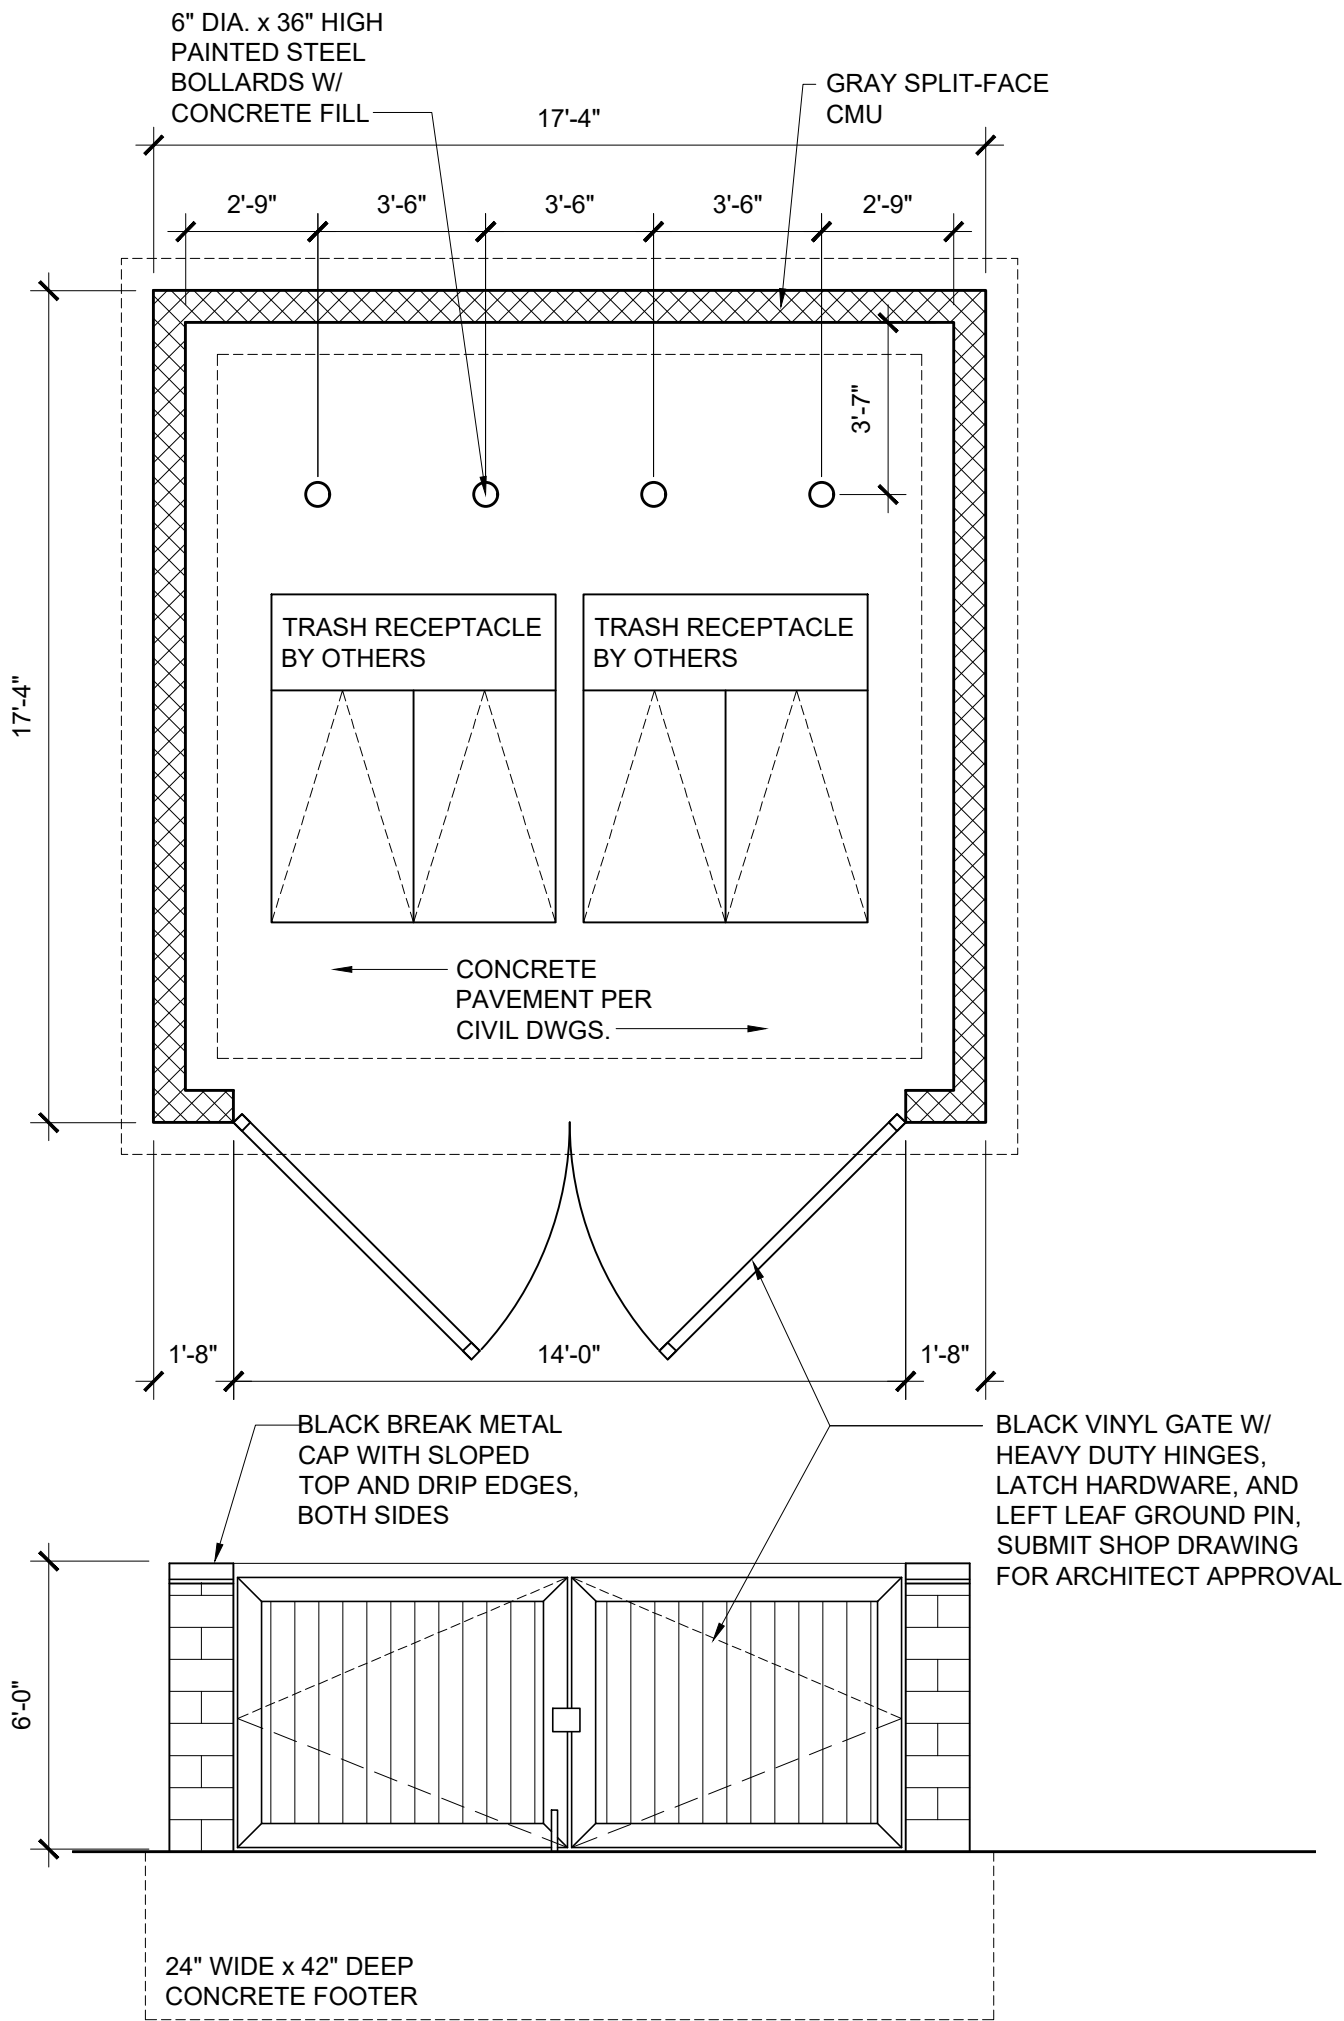

1
SK1

TRASH ENCLOSURE DETAIL

SCALE: 1/4" = 1'-0"