




SURVEYING + CIVIL + STRUCTURAL
31913 Cook Road | North Ridgeville | Ohio | 44039
A&R Project No. 2552-07

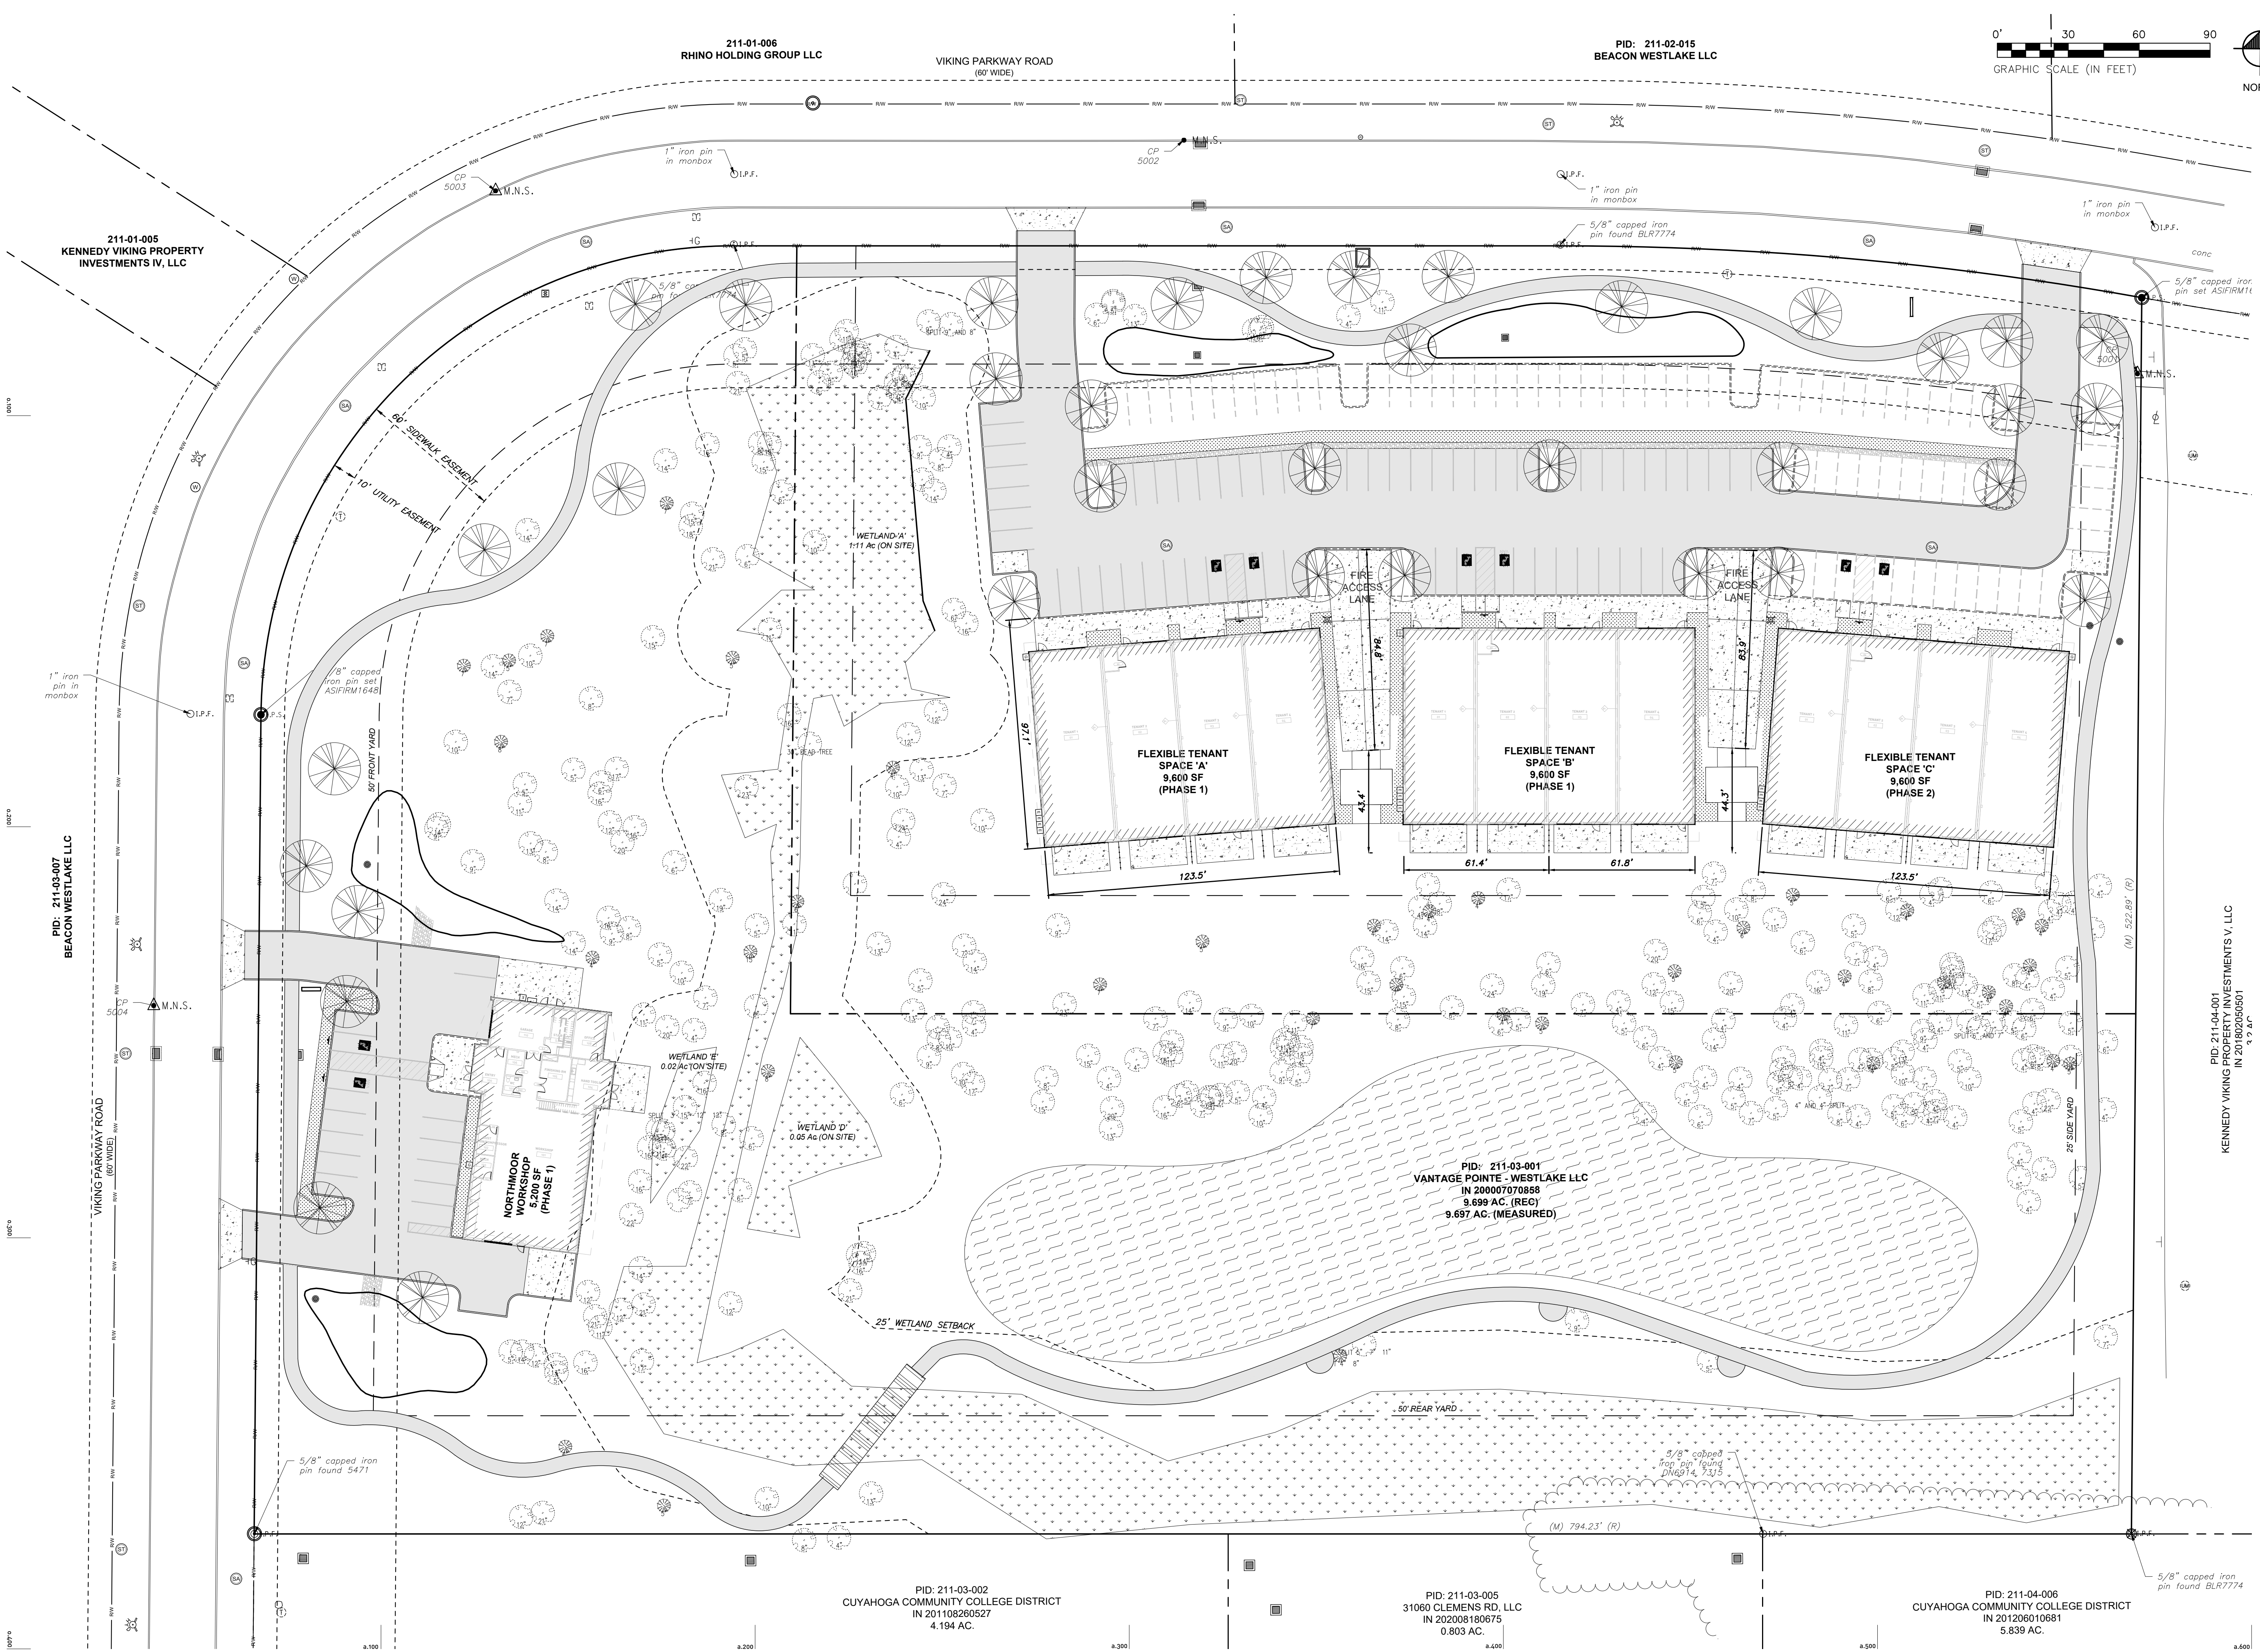

STATE OF OHIO
PRELIMINARY
NOT FOR CONSTRUCTION
REGISTERED PROFESSIONAL ENGINEER
09/11/2016

GREGORY C. ALBER, P.E. :: LICENSE NO. :: 62323
EXPIRATION DATE :: 12.31.2027

ARCHITECTURE OFFICE - DAVID GREENS

VIKING PARKWAY

PROJECT TITLE:

PROJECT:

NORTHMOOR STUDIOS
VIKING PARKWAY
WESTLAKE, OH 44145

ISSUE/DATE:

SD Pricing Set	07.24.26
Addendum 1	08.12.26

AUTHORIZATION:

THESE DRAWINGS, DESIGN, CONCEPT AND INFORMATION ARE THE EXCLUSIVE PROPERTY OF AODK, INC. THEY ARE FOR CONSTRUCTION ONLY AT THE SITE INDICATED. UNAUTHORIZED USE, ALTERATION OR REPRODUCTION OF THE DOCUMENTS AND DESIGN IS PROHIBITED WITHOUT WRITTEN PERMISSION FROM AODK, INC.

SHEET NO.:
SHEET TITLE: JOB NO.:
25.19
FIRE SITE ACCESS

f1.1