


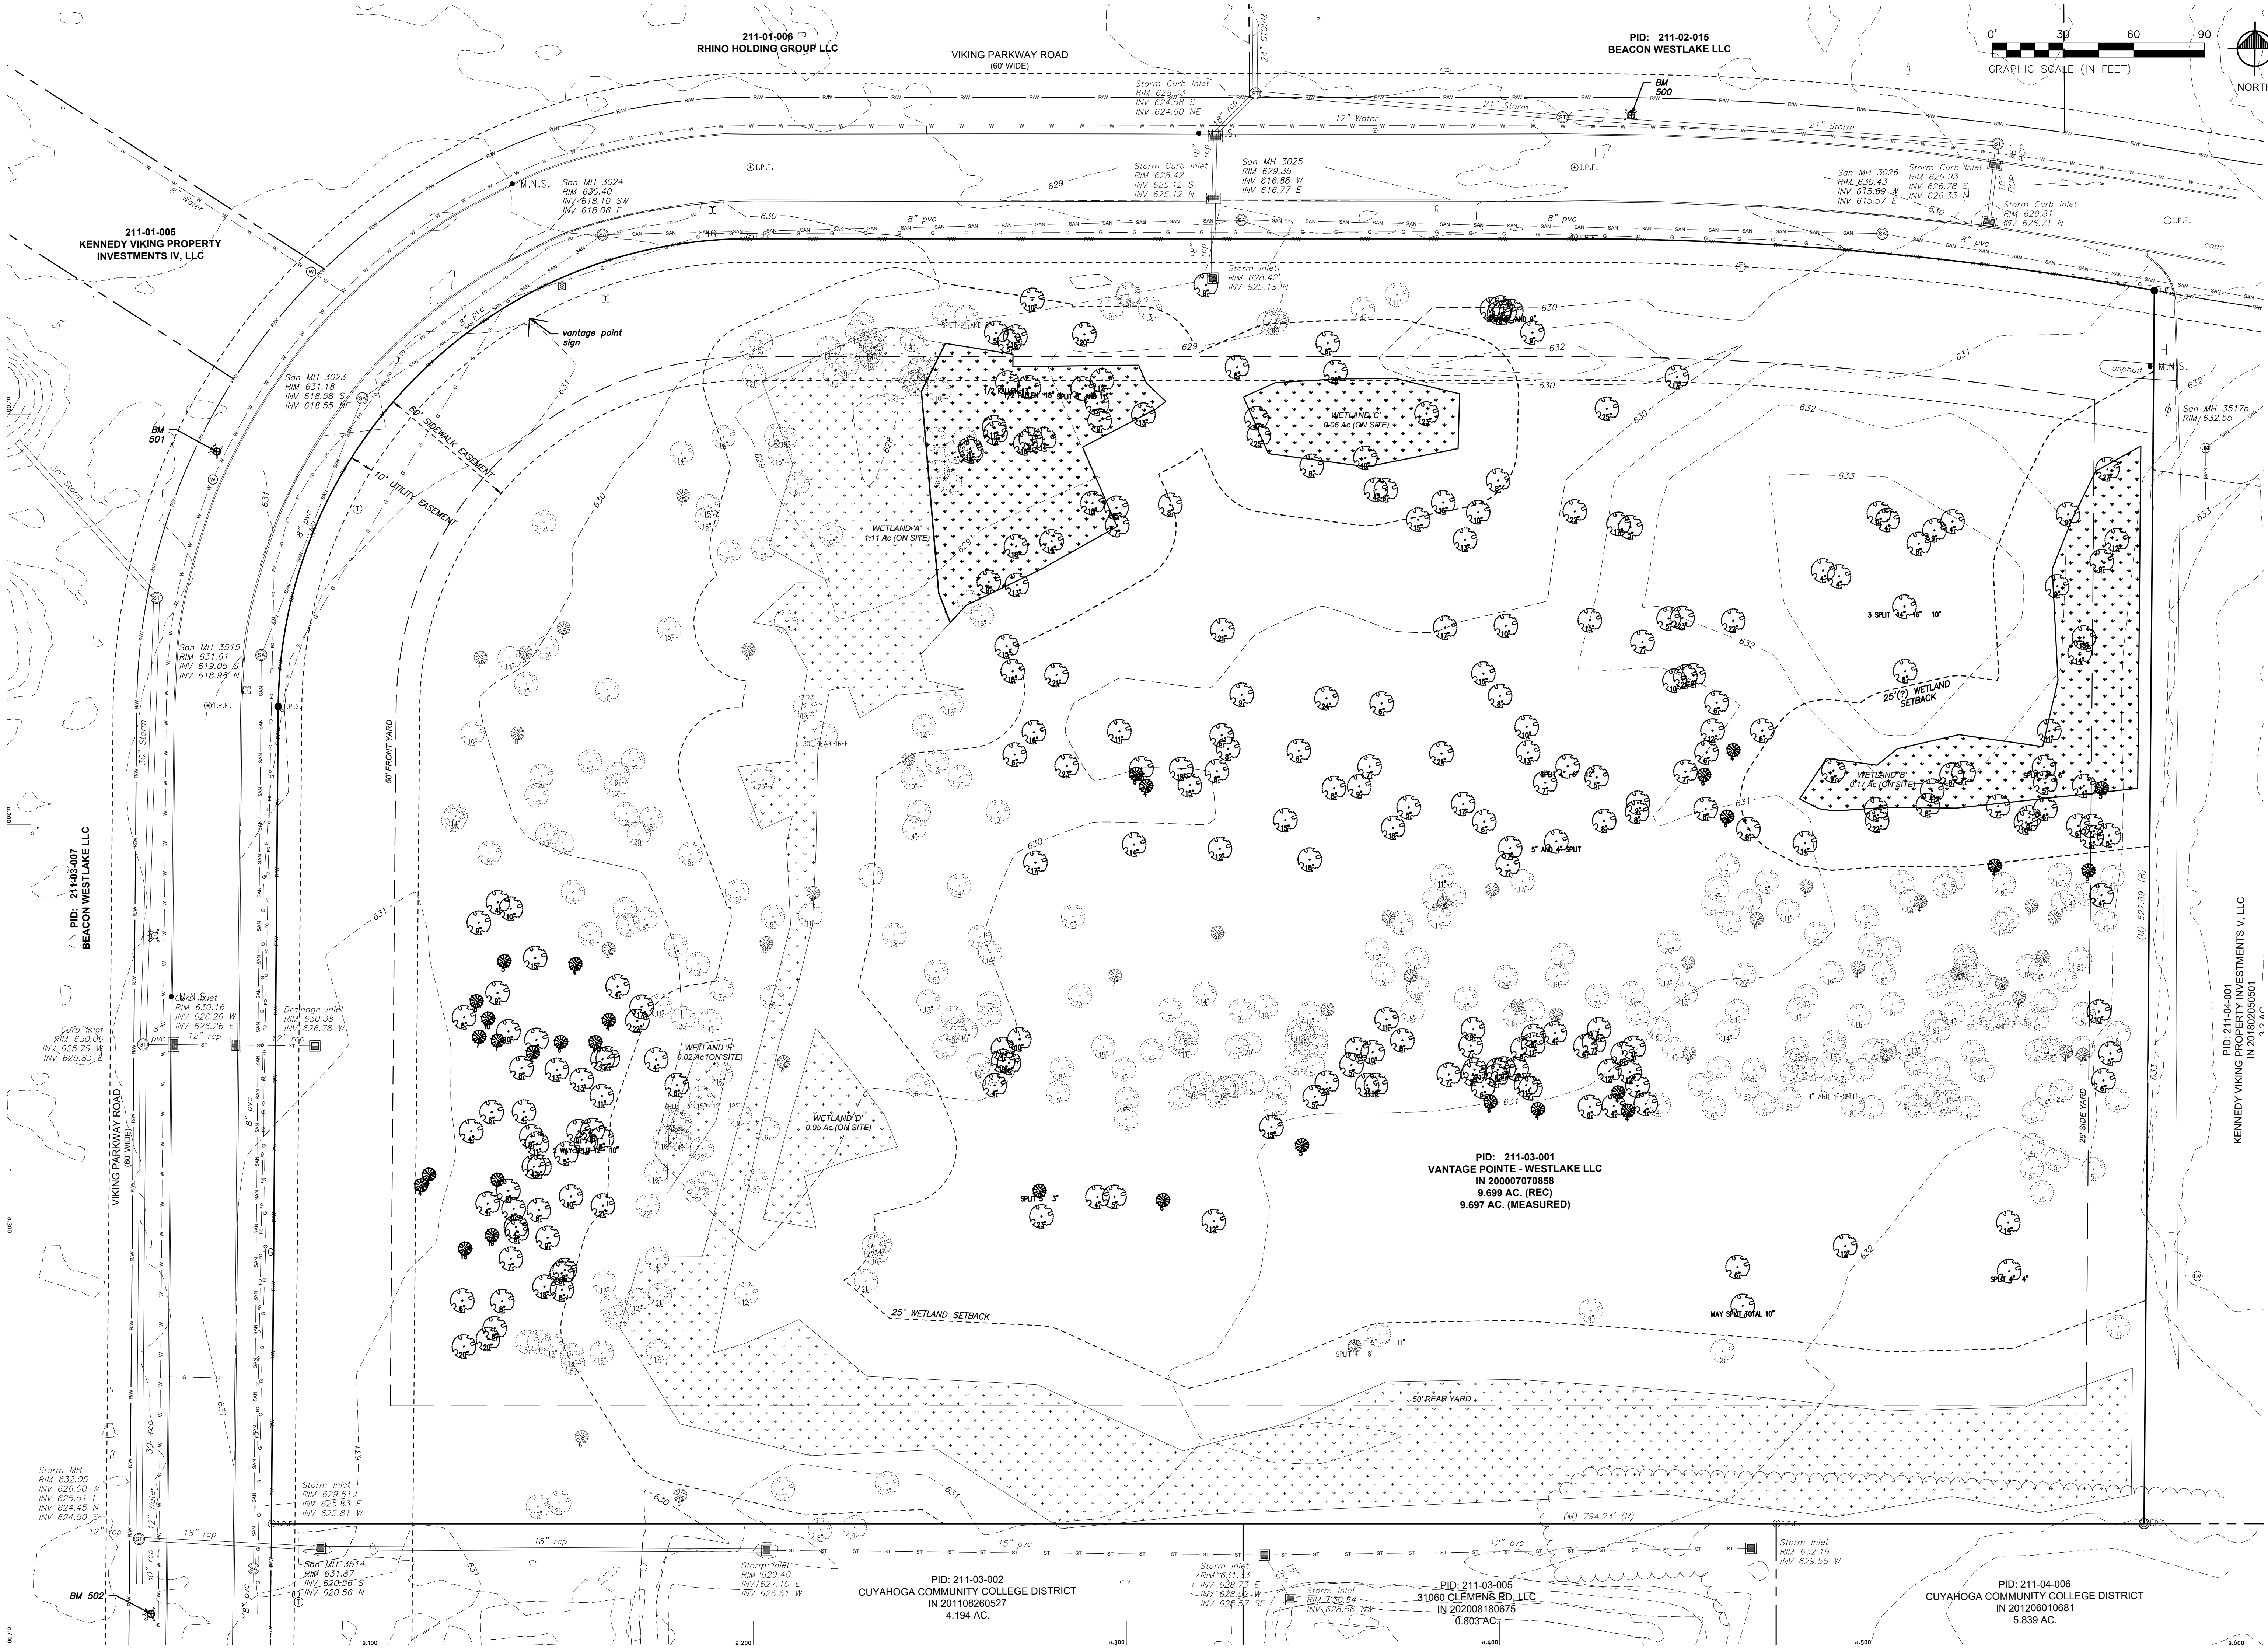



SURVEYING + CIVIL + STRUCTURAL
31913 Cook Road | North Ridgeville | Ohio | 44039
A&R Project No. 2552-07



STATE OF OHIO
GREGORY C. ALBER
REGISTERED PROFESSIONAL ENGINEER
09/11/2016

GREGORY C. ALBER, P.E. :: LICENSE NO. :: 62323
EXPIRATION DATE :: 12.31.2027

ARCHITECTURE OFFICE - DAVID GREBS

PROJECT TITLE: VIKING PARKWAY

PROJECT: NORTHMOOR STUDIOS
VIKING PARKWAY
WESTLAKE, OH 44145

SD Pricing Set	07.24.26
Addendum 1	08.12.26

ISSUE DATE:

AUTHORIZATION: THESE DRAWINGS, DESIGN, CONCEPT AND INFORMATION ARE THE EXCLUSIVE PROPERTY OF A&DK, INC. THEY ARE FOR CONSTRUCTION ONLY AT THE SITE INDICATED. UNAUTHORIZED USE, ALTERATION OR REPRODUCTION OF THE DOCUMENTS AND DESIGN IS PROHIBITED WITHOUT WRITTEN PERMISSION FROM A&DK, INC.

25.19
DEMO AND CLEARING PLAN

SHEET NO.:

SHEET TITLE: JOB NO.:

c2.1