


1137.06 - # OF TREES TO BE PRESERVED, REPLACED,
OR PLANTED IN AN INDUSTRIAL DISTRICT:

TREES TO BE REMOVED TOTAL:	286
TREES TO BE REMOVED OVER 8" D.B.H.:	160
TREES TO BE REMOVED UNDER 8" D.B.H.:	126
TREES TO BE PRESERVED TOTAL:	360
TREES TO BE PRESERVED OVER 8" D.B.H.:	171
TREES TO BE PRESERVED UNDER 8" D.B.H.:	189
NEW TREES PLANTED:	51

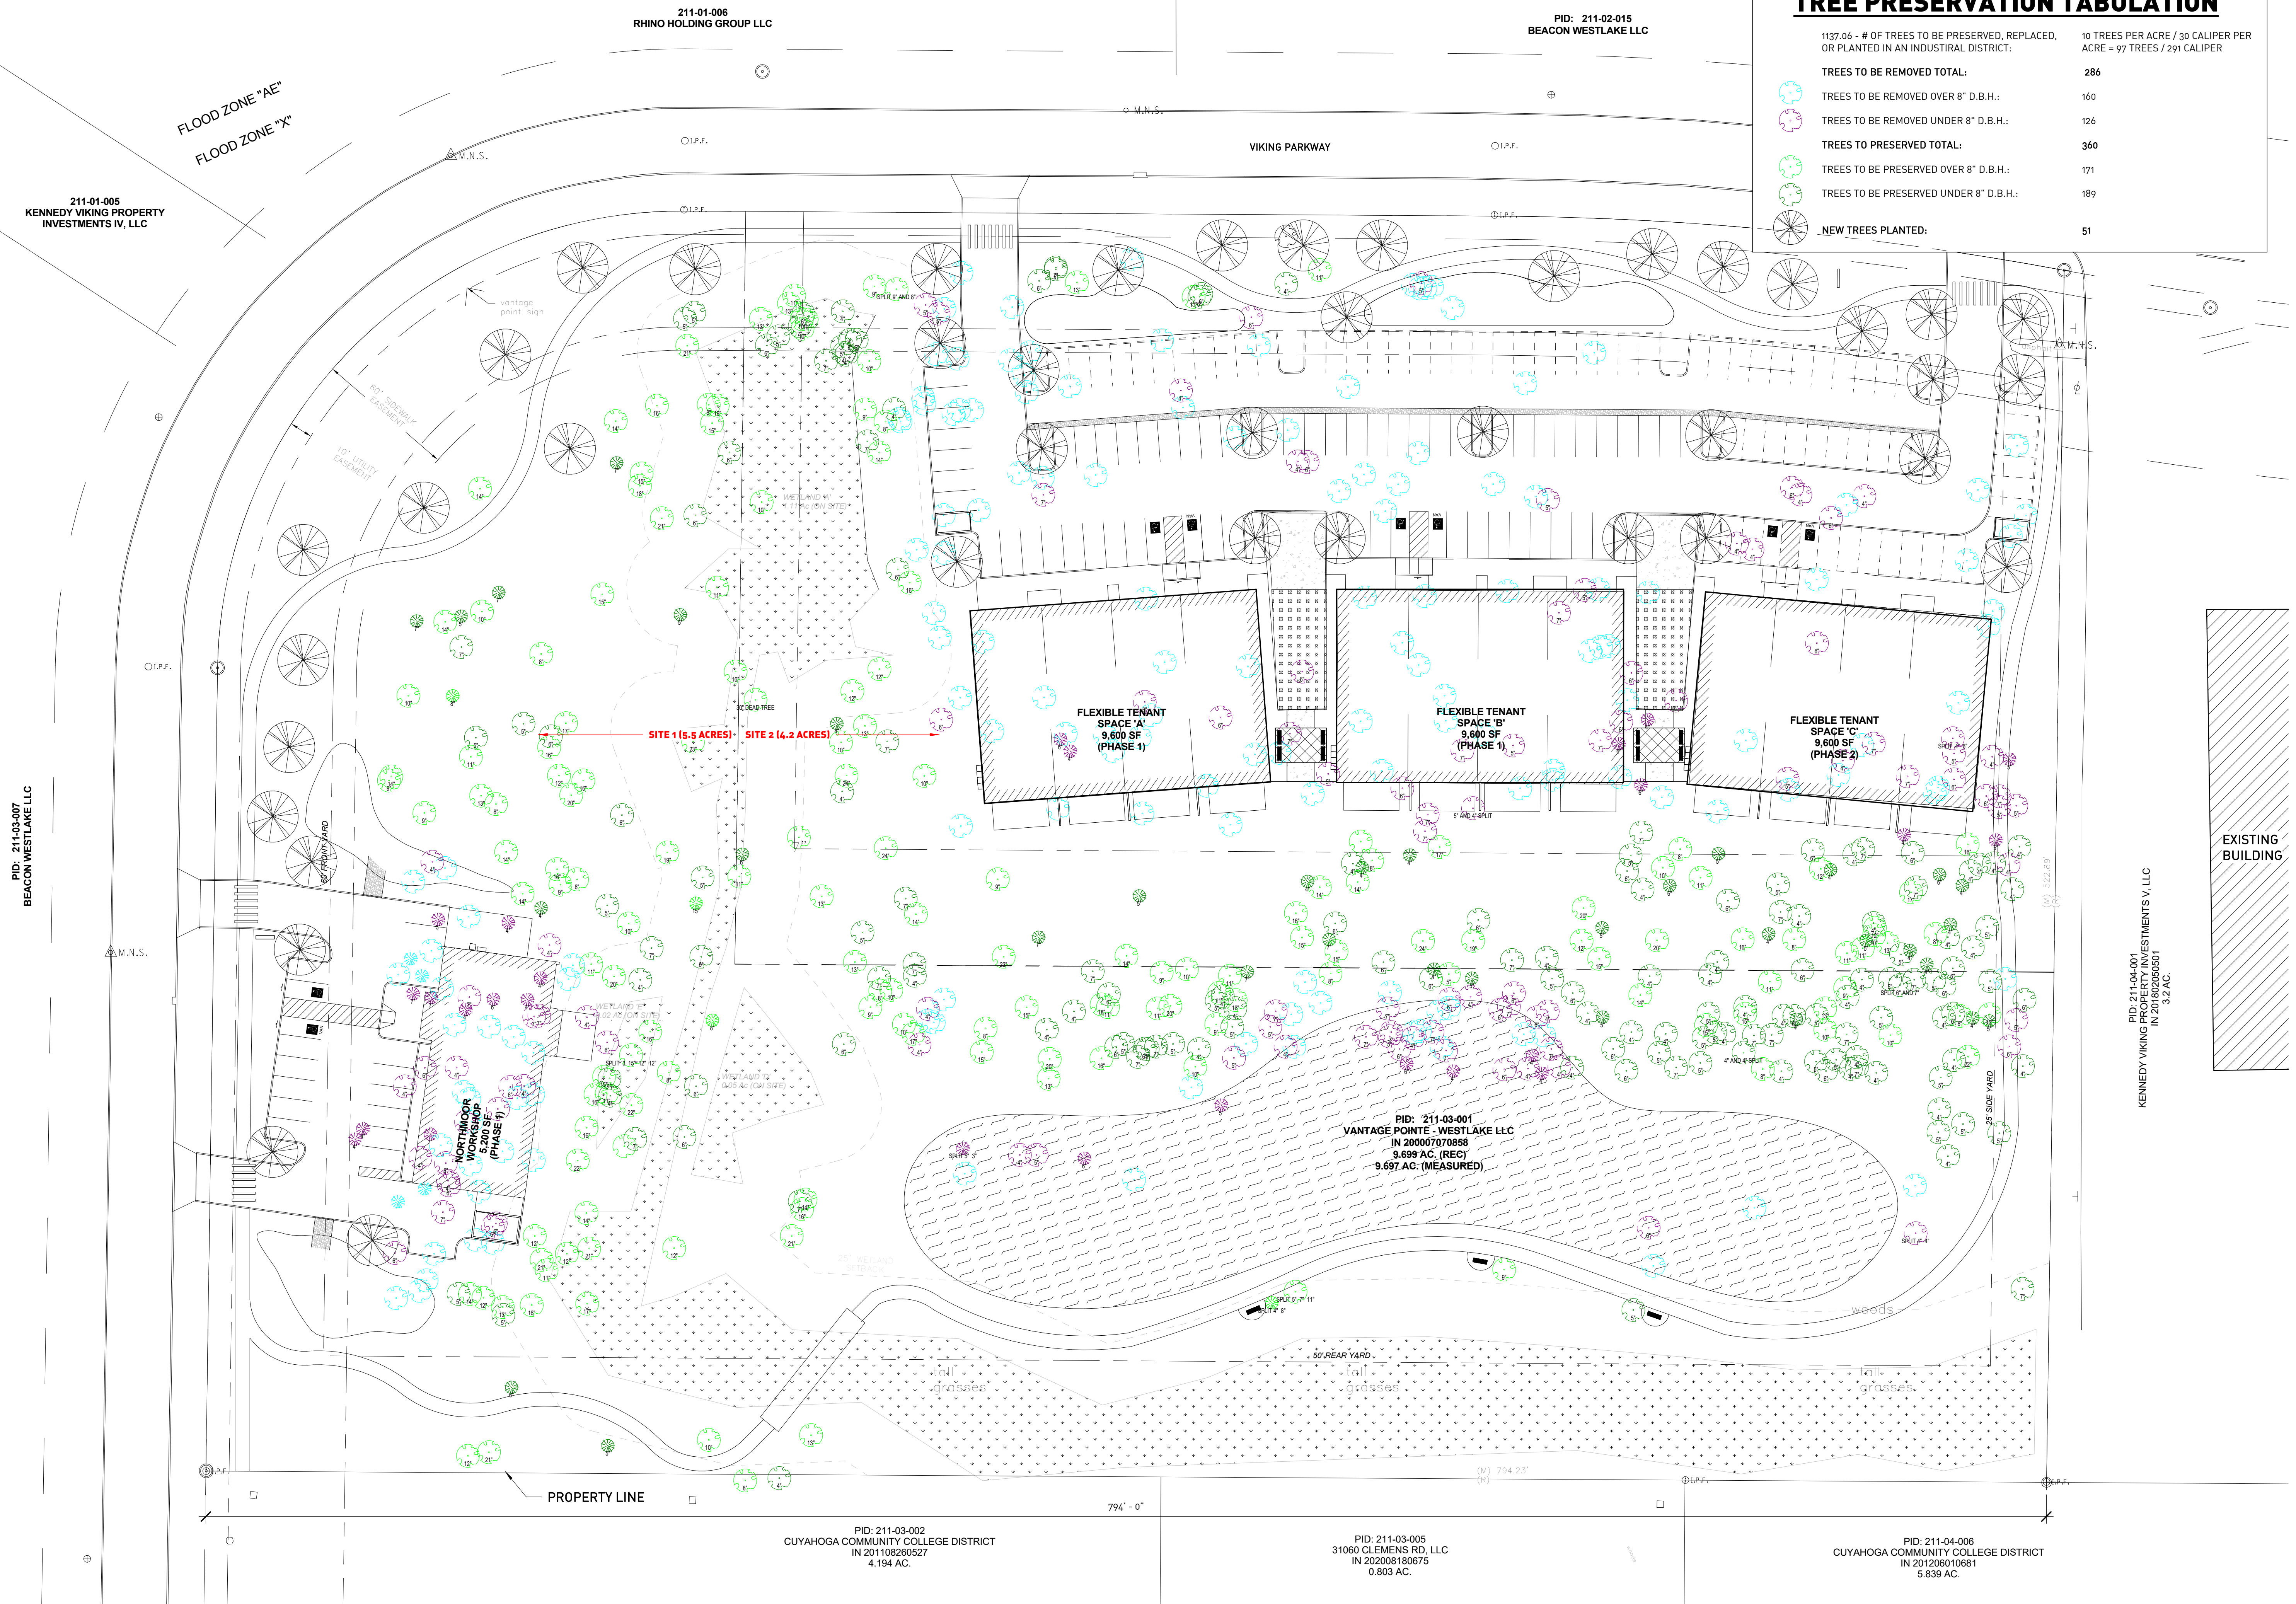

TREE PRESERVATION PLAN