



TREE COUNT			
AREA	ACRE	Ex. TREE (>8"Ø)	NEW TREES
SITE 1	5.5000	108	10
SITE 2	4.2000	62	25

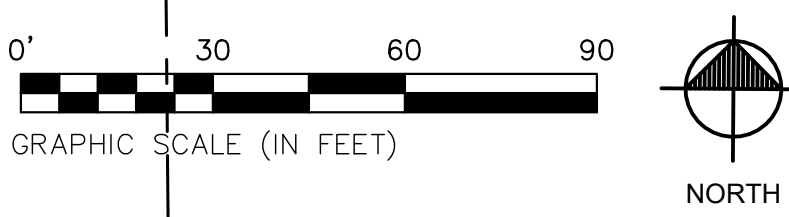

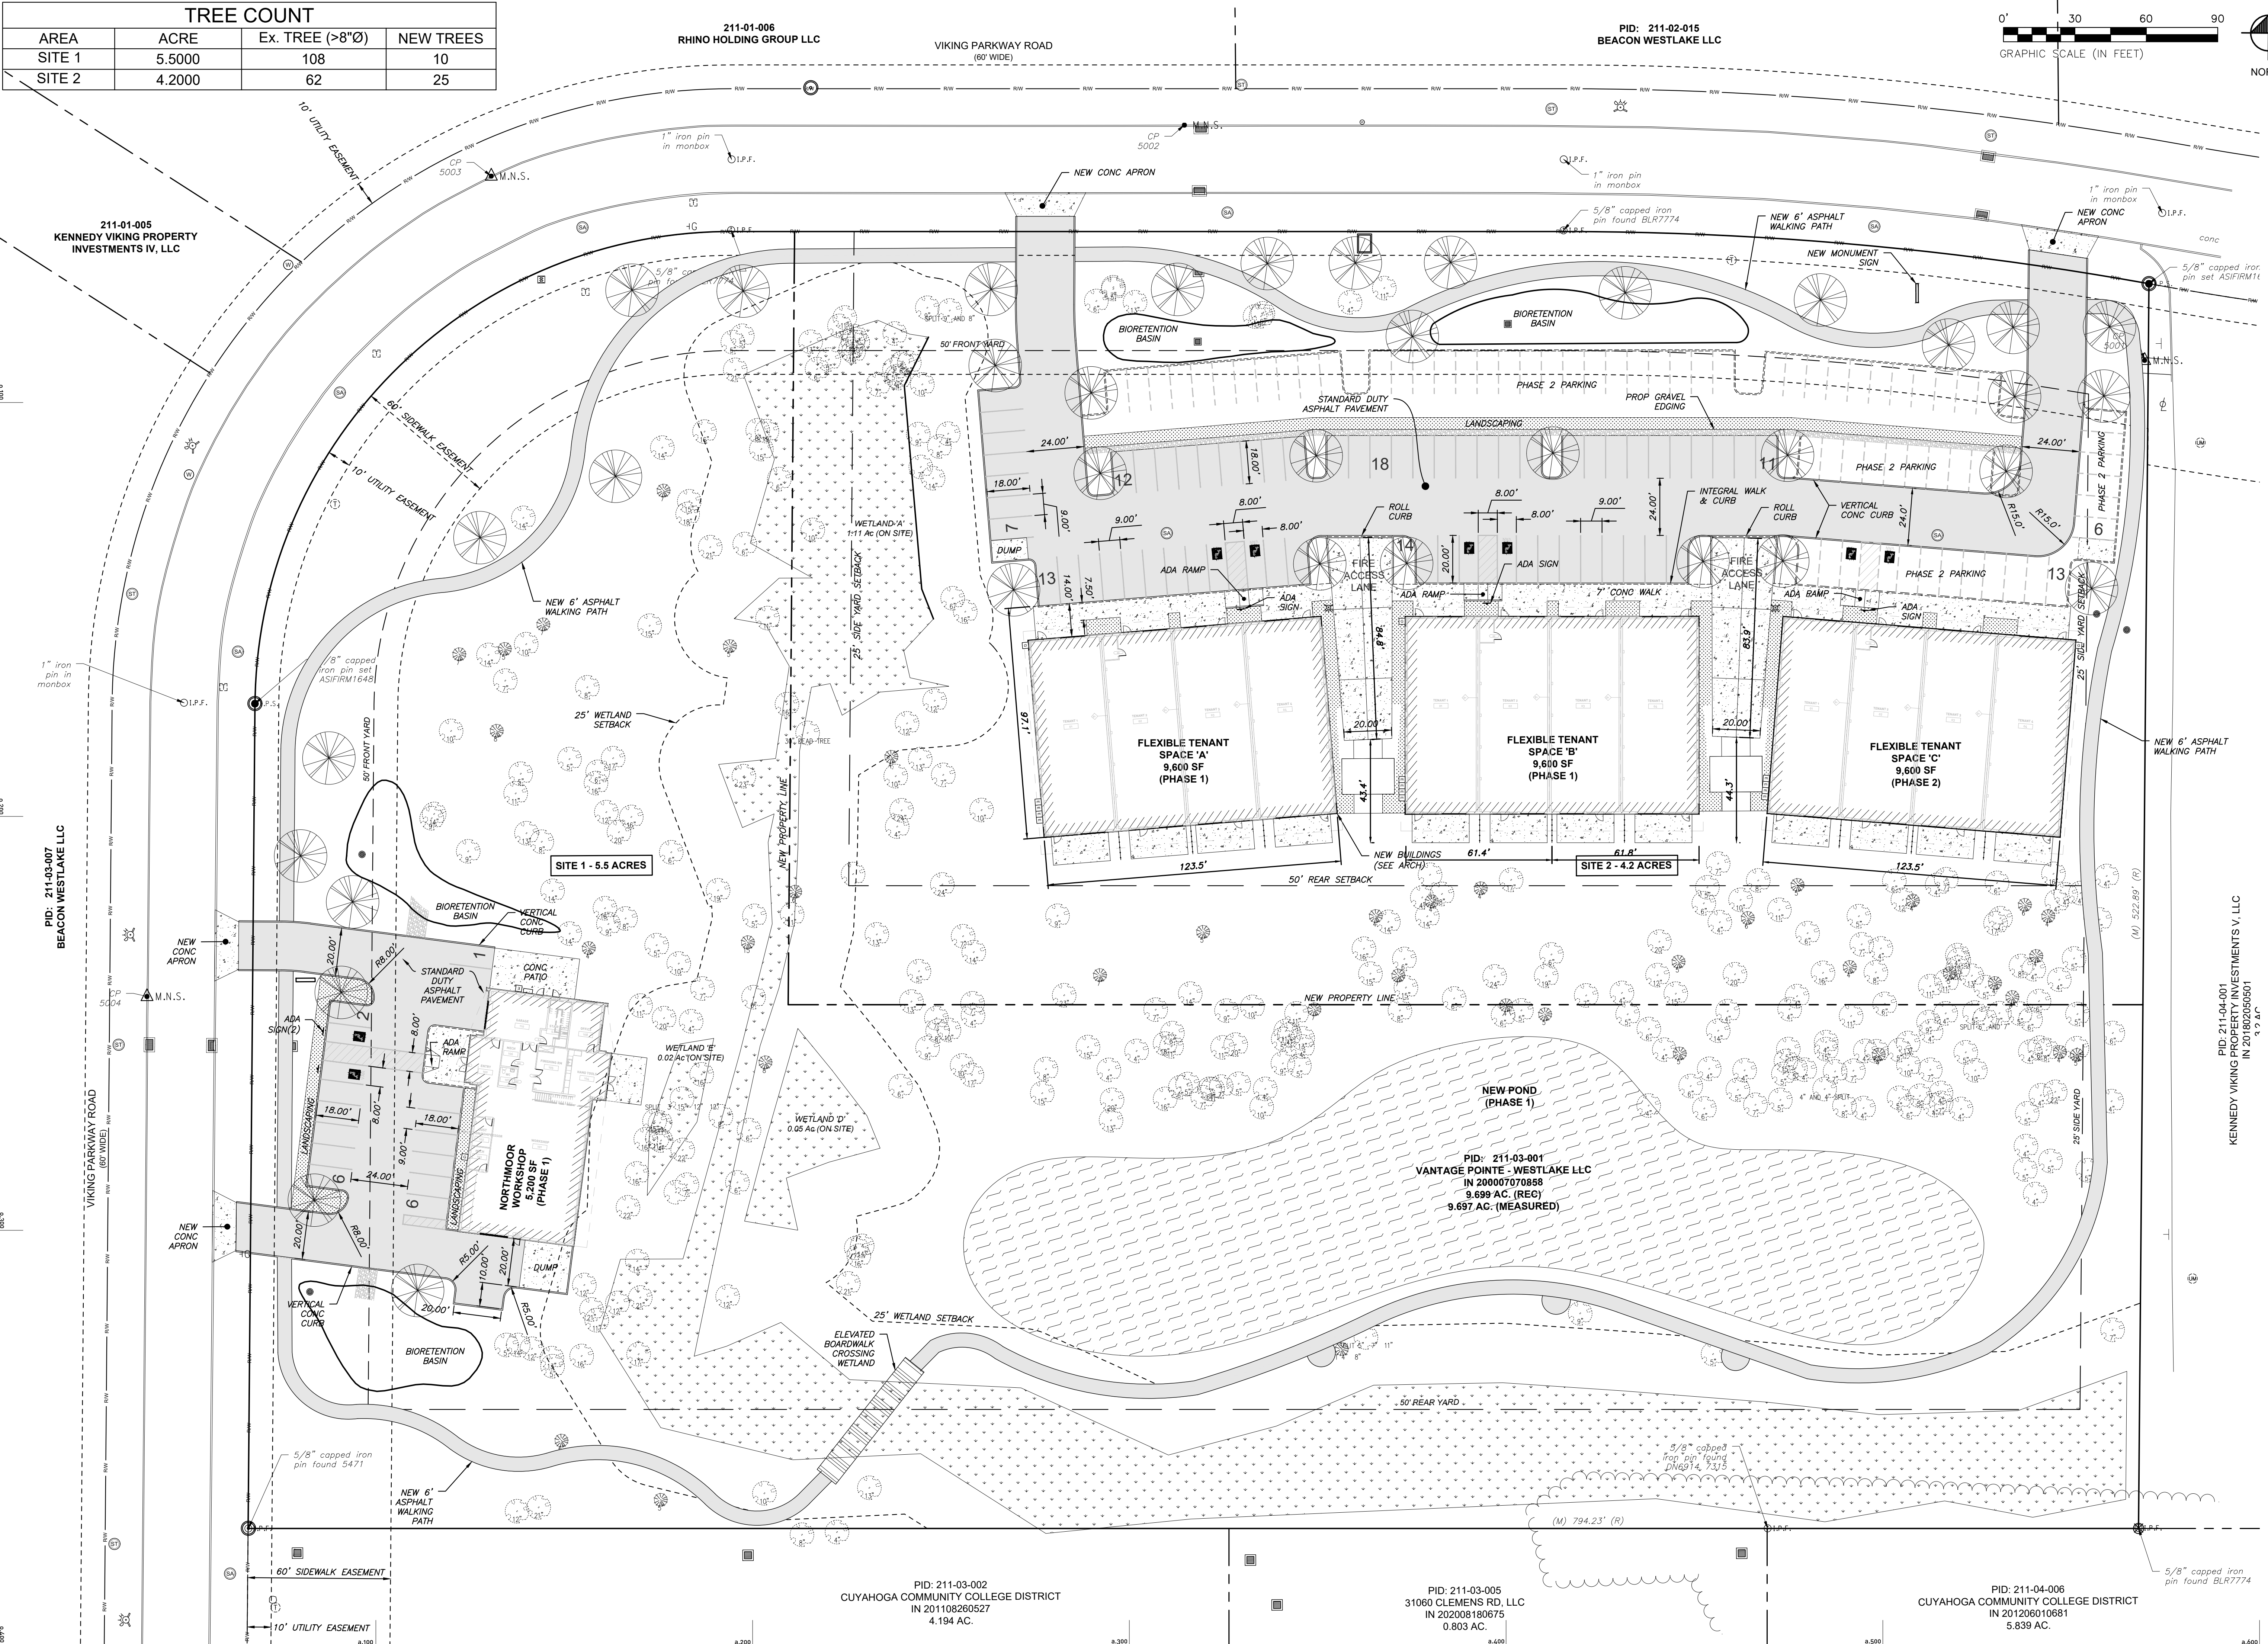

SURVEYING + CIVIL + STRUCTURAL
31913 Cook Road | North Ridgeville | Ohio | 44039
AAR Project No. 2552-07



STATE OF OHIO
PRELIMINARY
NOT FOR CONSTRUCTION
REGISTERED PROFESSIONAL ENGINEER
08/11/2016
GREGORY C. ALBER, P.E. :: LICENSE NO. :: 62323
EXPIRATION DATE :: 12.31.2027

ARCHITECTURE OFFICE - DAVID KREBS

VIKING PARKWAY

PROJECT TITLE:	NORTHMOOR STUDIOS VIKING PARKWAY WESTLAKE, OH 44145
PROJECT:	SD Pricing Set 07.24.26 Addendum 1 08.12.26
ISSUE DATE:	
AUTHORIZATION:	25.19 PROPOSED SITE PLAN

THESE DRAWINGS, DESIGN, CONCEPT AND INFORMATION ARE THE EXCLUSIVE PROPERTY OF AODK, INC. THEY ARE FOR CONSTRUCTION ONLY AT THE SITE INDICATED. UNAUTHORIZED USE, ALTERATION OR REPRODUCTION OF THE DOCUMENTS AND DESIGN IS PROHIBITED WITHOUT WRITTEN PERMISSION FROM AODK, INC.

c3.1