


NON-ILLUM. D/S FLAG ON WALL MOUNT SUPPORT POLES

C


SCALE: 1/2"=1'-0"

QTY.: ONE (1)

AREA: 111.25" x 24" = 18.542' SQ.FT.

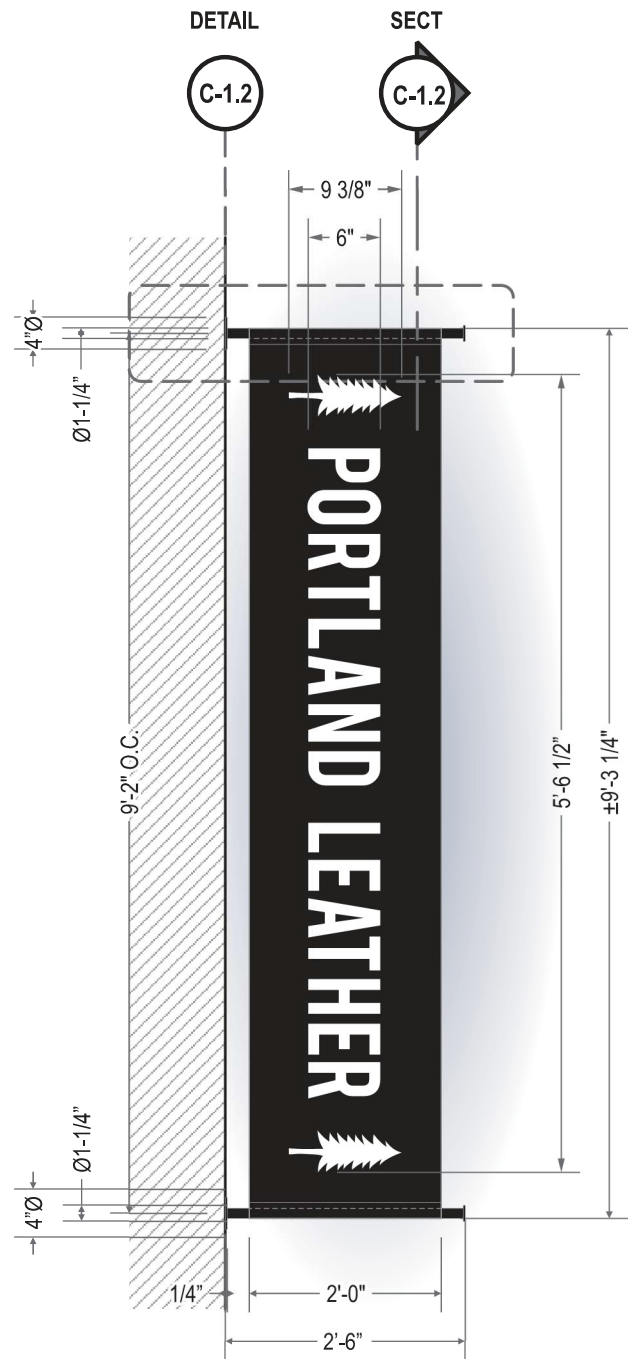

RIGHT SIDE
SCALE: 1/2"=1'-0"

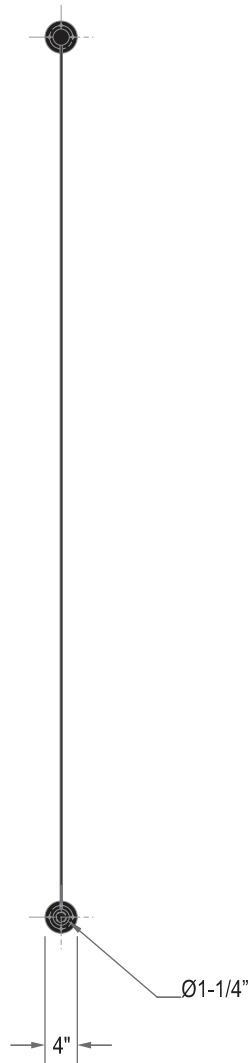

END
SCALE: 1/2"=1'-0"



LEFT SIDE
SCALE: 1/2"=1'-0"

FINISH SCHEDULE

OPAQUE
BLACK
SATIN

OPAQUE
WHITE
MATTE



Locations in:
Florida
Maryland
New Jersey
South Dakota
Tel 800.843.9888
www.personaservicesgroup.com



This sign is intended to be installed in accordance with the requirements of Article 600 of the National Electric Code and/or other applicable local codes. This includes proper grounding and bonding of the sign.

This is an original document created by Persona Services Group provided specifically to the client for the client's personal use. This document should not be shared, reproduced, disclosed or otherwise used without written permission from Persona Services Group.

CLIENT & LOCATION



PORTLAND LEATHER

PORTLAND LEATHER GOODS
CROCKER PARK
161 MAIN ST
SPACE #339
WESTLAKE, OH 44145

LEAD NO.

236303 T1

DATE

6/19/2026

REVIEW

SEG. NO.

SM/PM

RR/ FS

ARTIST

JS

SHEET NO.

8 of 9