



NOTE: due to printer limitations, colors shown may not exactly match specified. Refer to material charts for true colors.




Brilliant Electric Sign Co., Ltd.

4811 VAN EPPS RD., CLEVELAND, OHIO 44131 (216)741-3800

NOTE: THIS IS AN ORIGINAL UNPUBLISHED DRAWING. CREATED BY BRILLIANT SIGNS. IT IS SUBMITTED FOR YOUR PERSONAL USE, IN CONJUNCTION WITH A PROJECT BEING PLANNED FOR YOU. IT IS NOT TO BE USED, REPRODUCED, COPIED OR EXHIBITED IN ANY FASHION.

COMPANY NAME	Cleveland Clinic	SALESMAN	JM	DATE	5-20-26	REVISION	DESIGN NO.
LOCATION	24723 Detroit Rd., Westlake, Ohio	DESIGNER	SV	SCALE	nts		B26-912
							COPYRIGHT ©
							2026
							FILE NAME/cleve clinic/24723 detroit rd

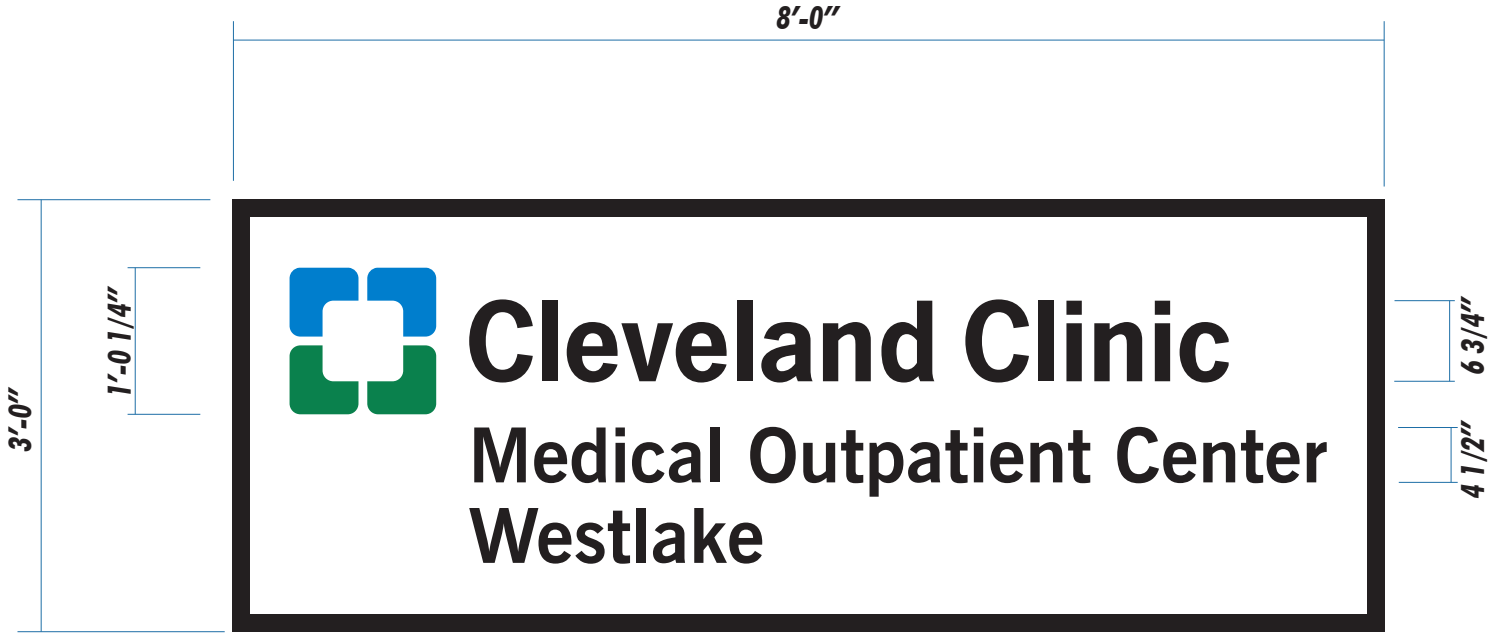

NOTES:
Double-face, internally-illuminated, fabricated aluminum cabinet with flat polycarbonate faces, to mount between existing brick columns.
Faces to be flat white polycarbonate; face graphics to be vinyl applied to first surface, with background painted black n second surface to achieve code-required opaque background when illuminated.
Logo vinyl to be blue A-9561-T top leaves, green A-9461-T bottom leaves.
Copy to be black perforated duo film (black when non-illuminated, white when illuminated).
Cabinet and trim to be painted black.
Illumination provided by white LEDs.

RATED 120 VOLTS

NOTE: due to printer limitations, colors shown may not exactly match specified. Refer to material charts for true colors.



Brilliant Electric Sign Co., Ltd.
4811 VAN EPPS RD., CLEVELAND, OHIO 44131 (216)741-3800


COMPANY NAME

Cleveland Clinic

LOCATION

24723 Detroit Rd., Westlake, Ohio

SALESMAN	DATE	REVISION	DESIGN NO.
JM	5-6-26		B26-786
DESIGNER	SCALE		COPYRIGHT ©
DM	3/4" = 1'-0"		2026
FILE NAME/cleve clinic/24723 detroit rd			

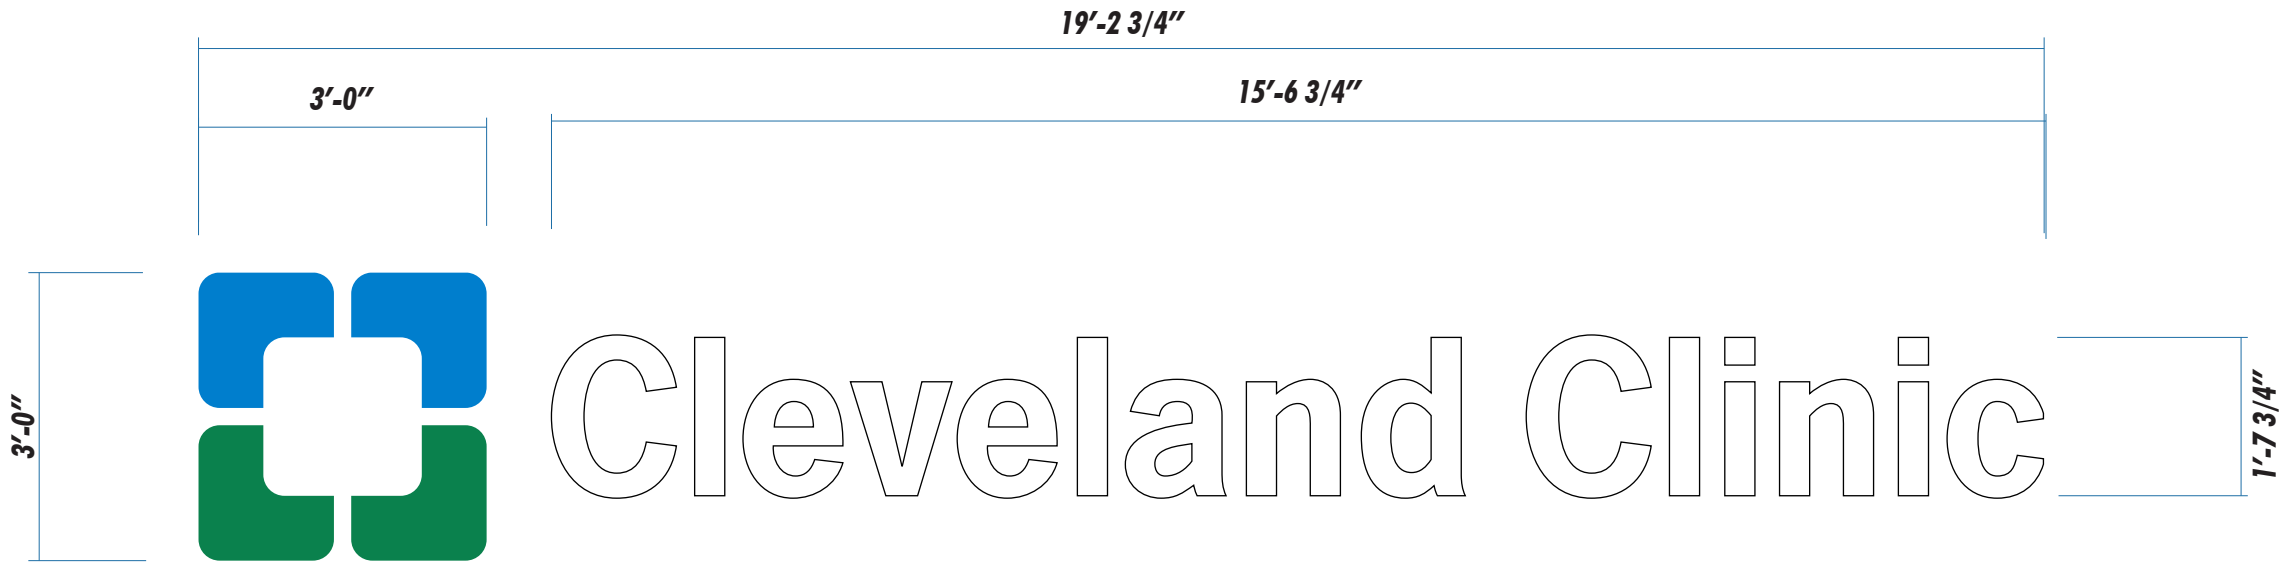

NOTES:
Individual, flat cut out 1/2" PVC logo and letters, to peg mount 1/2" off brick fascia.
Logo top leaves to be painted blue PMS 3005C.
Logo bottom leaves to be painted green PMS 348C.
Letters to be painted white.

NOTE: due to printer limitations, colors shown may not exactly match specified. Refer to material charts for true colors.



Brilliant Electric Sign Co., Ltd.
4811 VAN EPPS RD., CLEVELAND, OHIO 44131 (216)741-3800

COMPANY NAME
Cleveland Clinic

LOCATION
24723 Detroit Rd., Westlake, Ohio

NOTE: THIS IS AN ORIGINAL UNPUBLISHED DRAWING. CREATED BY BRILLIANT SIGNS. IT IS SUBMITTED FOR YOUR PERSONAL USE, IN CONJUNCTION WITH A PROJECT BEING PLANNED FOR YOU. IT IS NOT TO BE USED, REPRODUCED, COPIED OR EXHIBITED IN ANY FASHION.

DESIGN NO. B26-787	REVISION
COPYRIGHT © 2026	FILE NAME W/cleve clinic/24723 detroit rd