



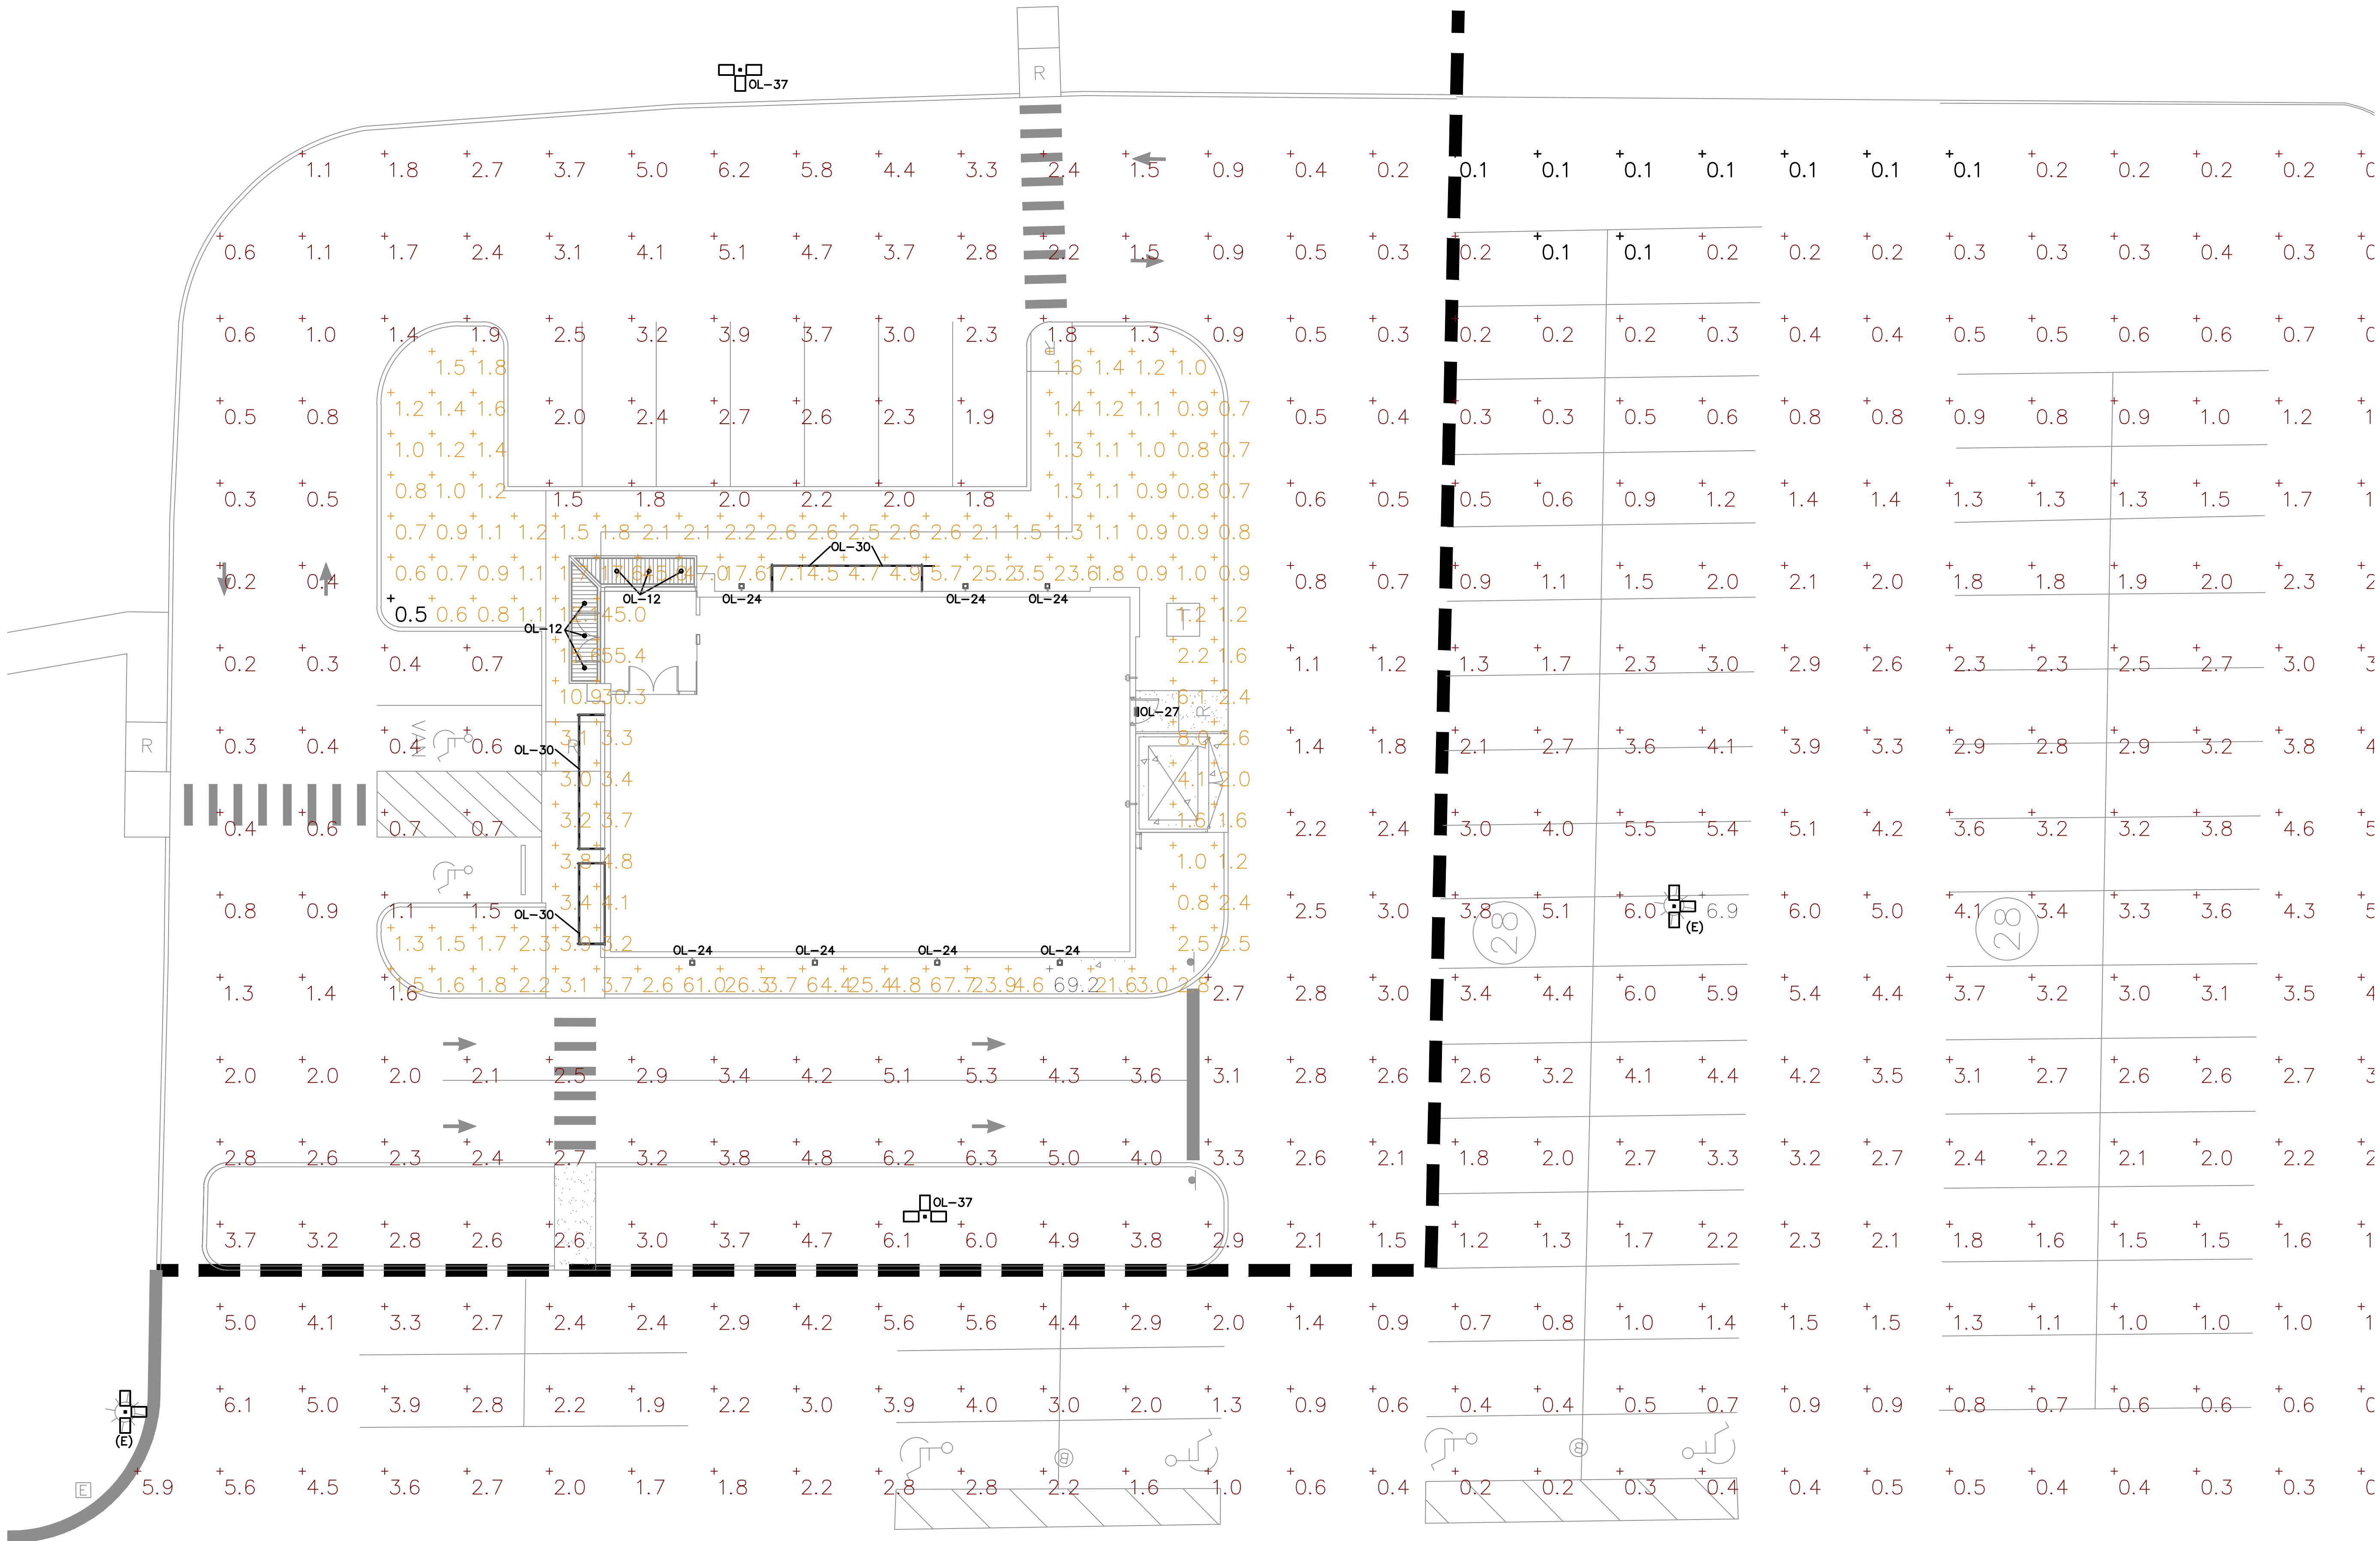

Schedule						
Symbol	Label	QTY	Manufacturer	Catalog	Description	
	OL-12	6	LF ILLUMINATION	SB11-1-SAT-20L-8035-M-DM-120-BK	LED DOWNLIGHT	
	OL-24	7	FO OUTDOOR LIGHTING	FCCSR018W-UNV-940-15/15L-SRE-050/U50	UP/DOWN WALL LIGHT	
	OL-27	1	FO OUTDOOR LIGHTING	FDW1011R-UNV-AK-CR85-30L-BL-SBUX	SECURITY LIGHT FIXTURE	
	(E)	4	-	-	(E) SITE POLE	
	OL-37	2	U.S. ARCHITECTURAL LIGHTING	R2B-PLD-II-M-40LED-525mA-40K	EXTERIOR SITE POLE	
	OL-30	20 FT	DIODE LED	DL-24V-SE-NBL2-42-STATIC-WH-CC-100K	EXTERIOR LIGHT STRIP	

Statistics						
Description	Symbol	Avg	Max	Min	Max/Min	Avg/Min
PARKING LOT	+	2.2 fc	6.0 fc	0.1 fc	60.0:1	22.0:1
CITIZENS	+	7.0 fc	89.2 fc	0.5 fc	138.4:1	14.0:1

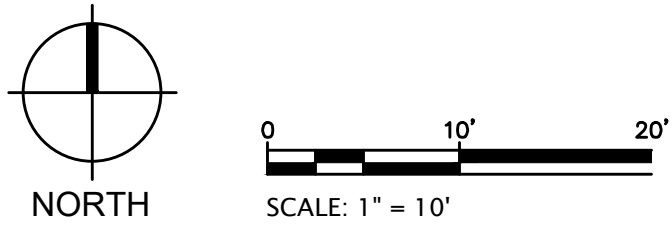

ELECTRICAL SITE PHOTOMETRICS

DATE	ISSUED FOR	REV
05.18.26	TEST FIT V1	

NORR AND THE UNDERSIGNING LICENSED PROFESSIONALS DO NOT REPRESENT THAT THESE PLANS AND SPECIFICATIONS ARE SUITABLE FOR ANY OTHER CLIENT AND/OR SITE OTHER THAN THE ONE DENOTED. NORR AND THE UNDERSIGNING LICENSED PROFESSIONAL DISCLAIMS RESPONSIBILITY FOR THESE PLANS AND SPECIFICATIONS IF THEY ARE USED IN WHOLE OR IN PART BY ANOTHER CLIENT OR AT ANY OTHER SITE.

THIS DRAWING IS NOT FINAL OR TO BE USED FOR CONSTRUCTION UNTIL SIGNED BY THE LICENSED PROFESSIONALS.

ALL DRAWINGS AND WRITTEN MATERIAL ASSOCIATED WITH THIS PROJECT CONSTITUTE THE ORIGINAL AND UNPUBLISHED WORK OF NORR ASSOCIATES INC. AND THE SAME MAY NOT BE DUPLICATED, USED OR DISCLOSED WITHOUT THE WRITTEN CONSENT OF NORR ASSOCIATES INC.

Project

CROCKER PARK, OH

#8006329

39781 DETROIT RD
WESTLAKE, OH 44145

Consultants

Seal

NOT FOR CONSTRUCTION

Drawn A. CAPOZZOLI	Checked M. GOOD
-----------------------	--------------------

Client

Drawing Title

ELECTRICAL SITE
PHOTOMETRICS

Project No. RT2026-0105

Drawing No.

E00.02