
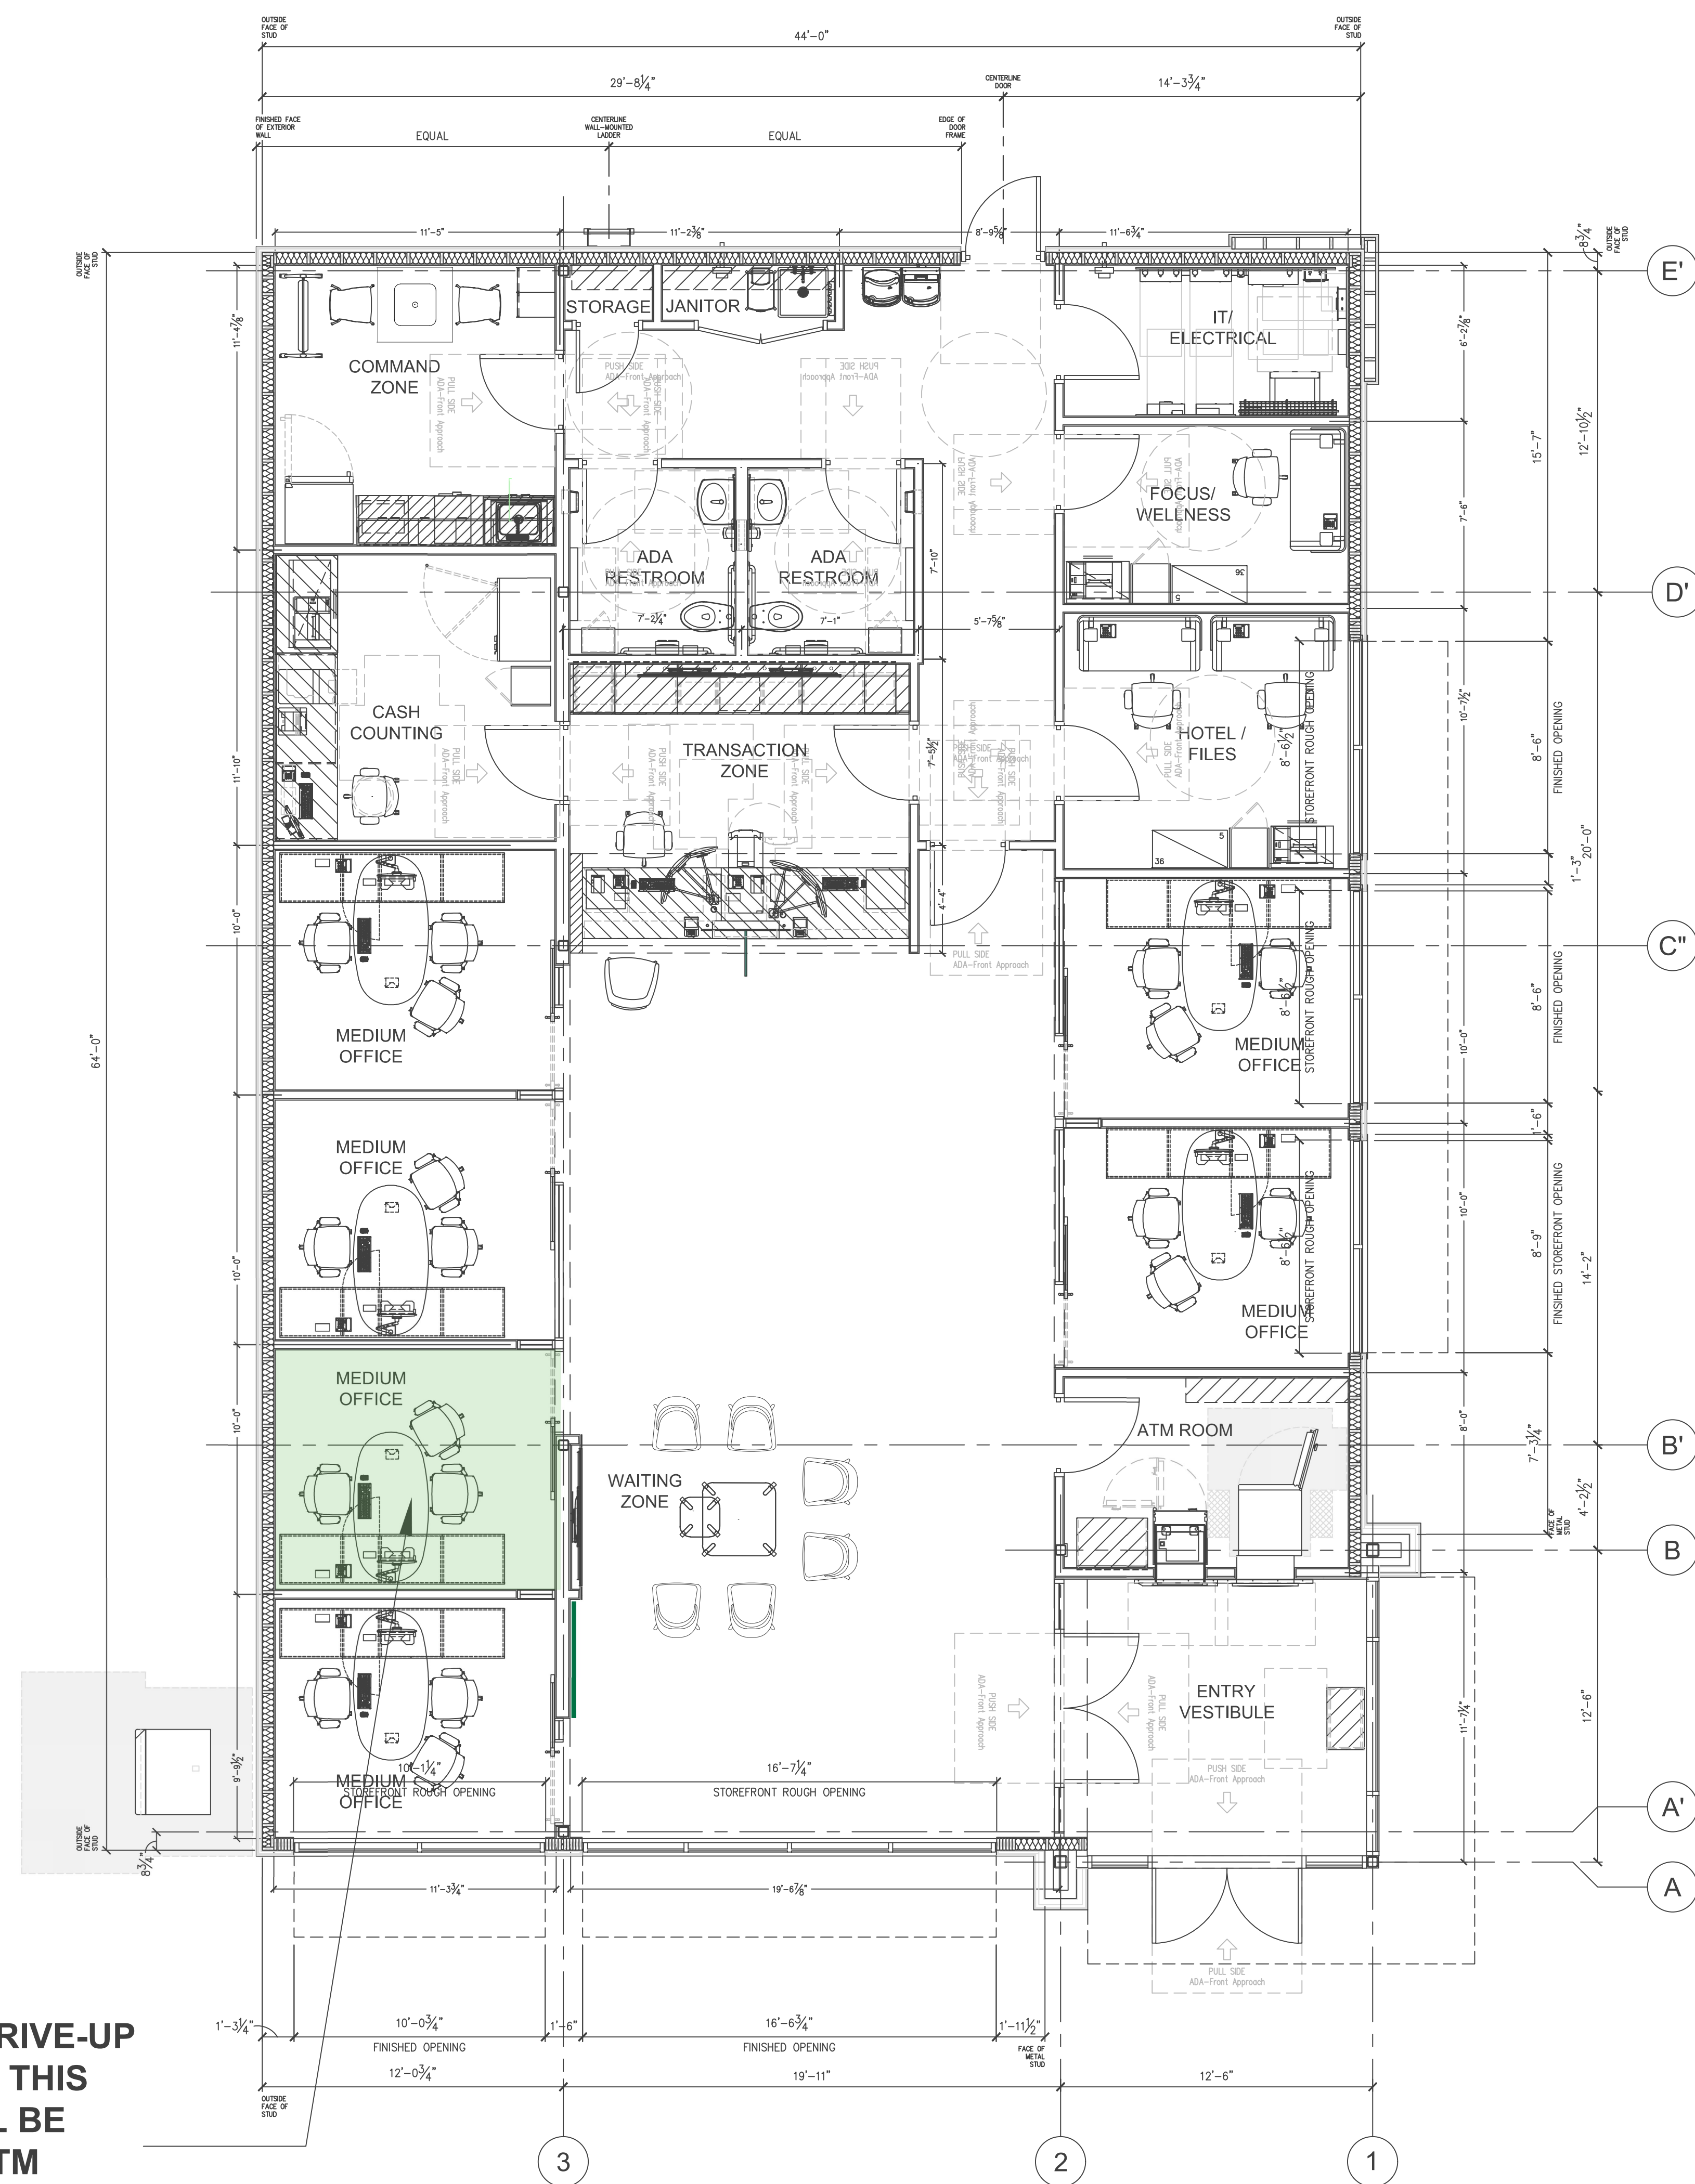


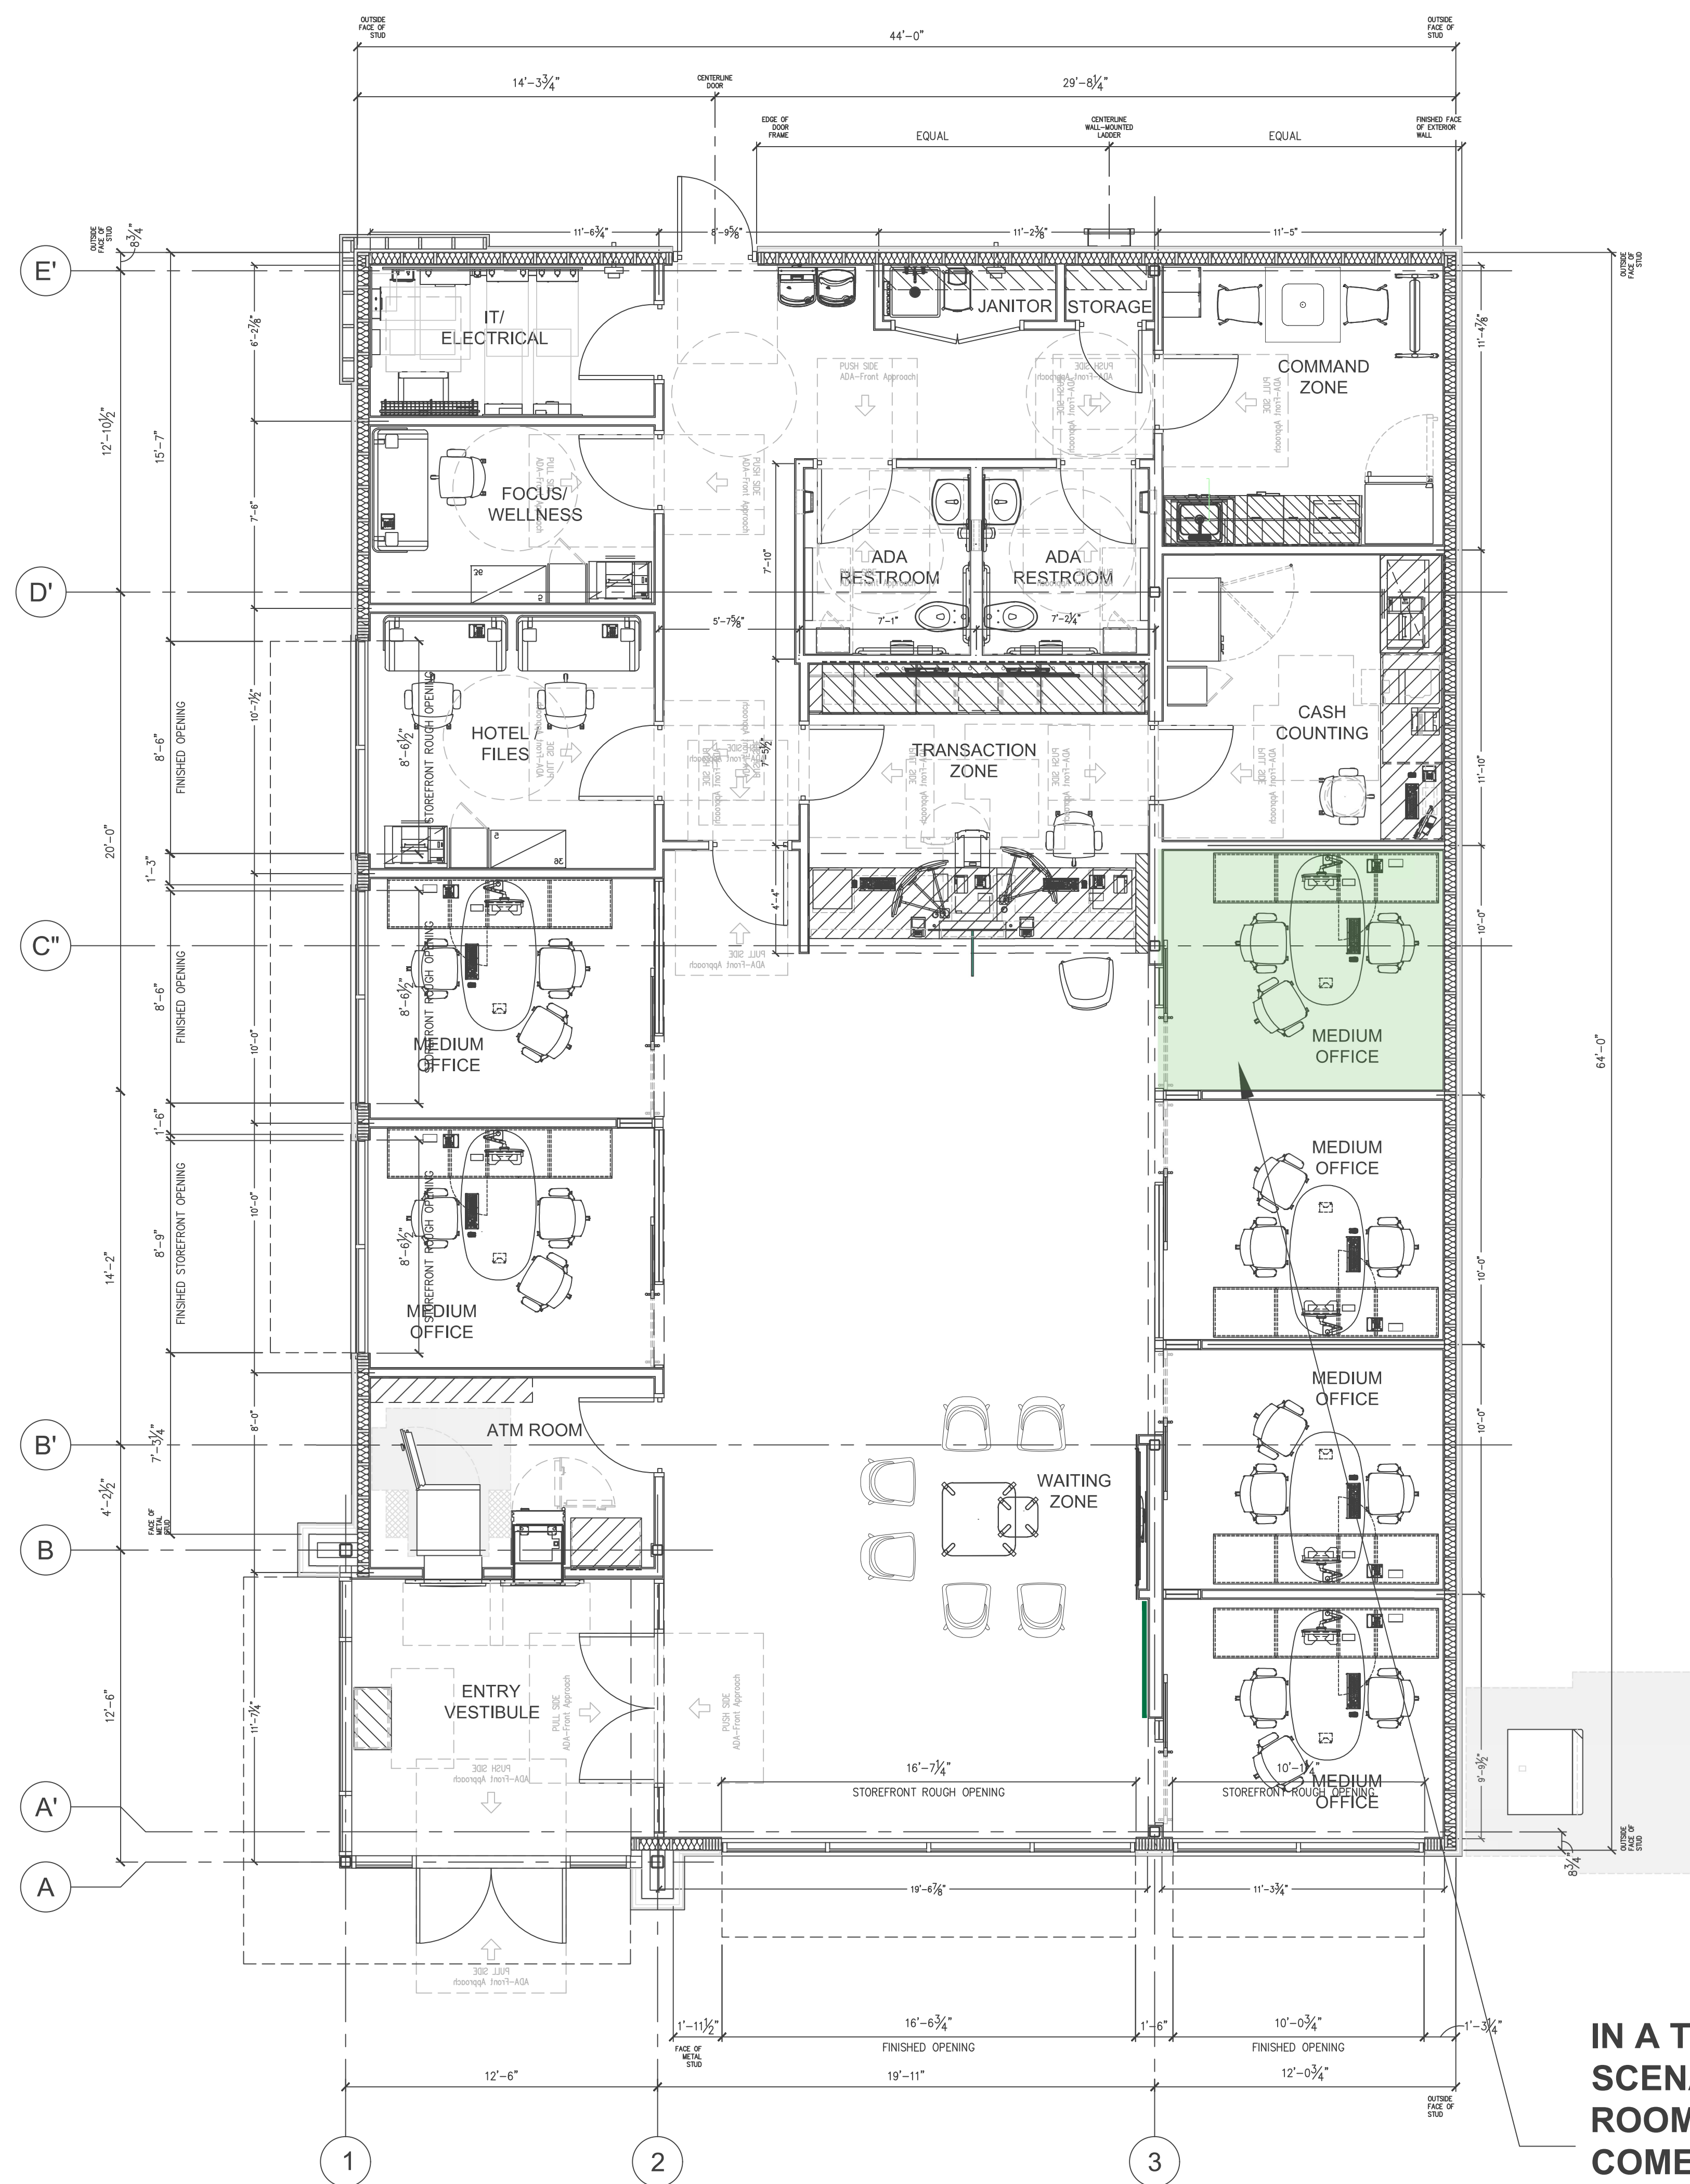

PROPOSED PLAN