


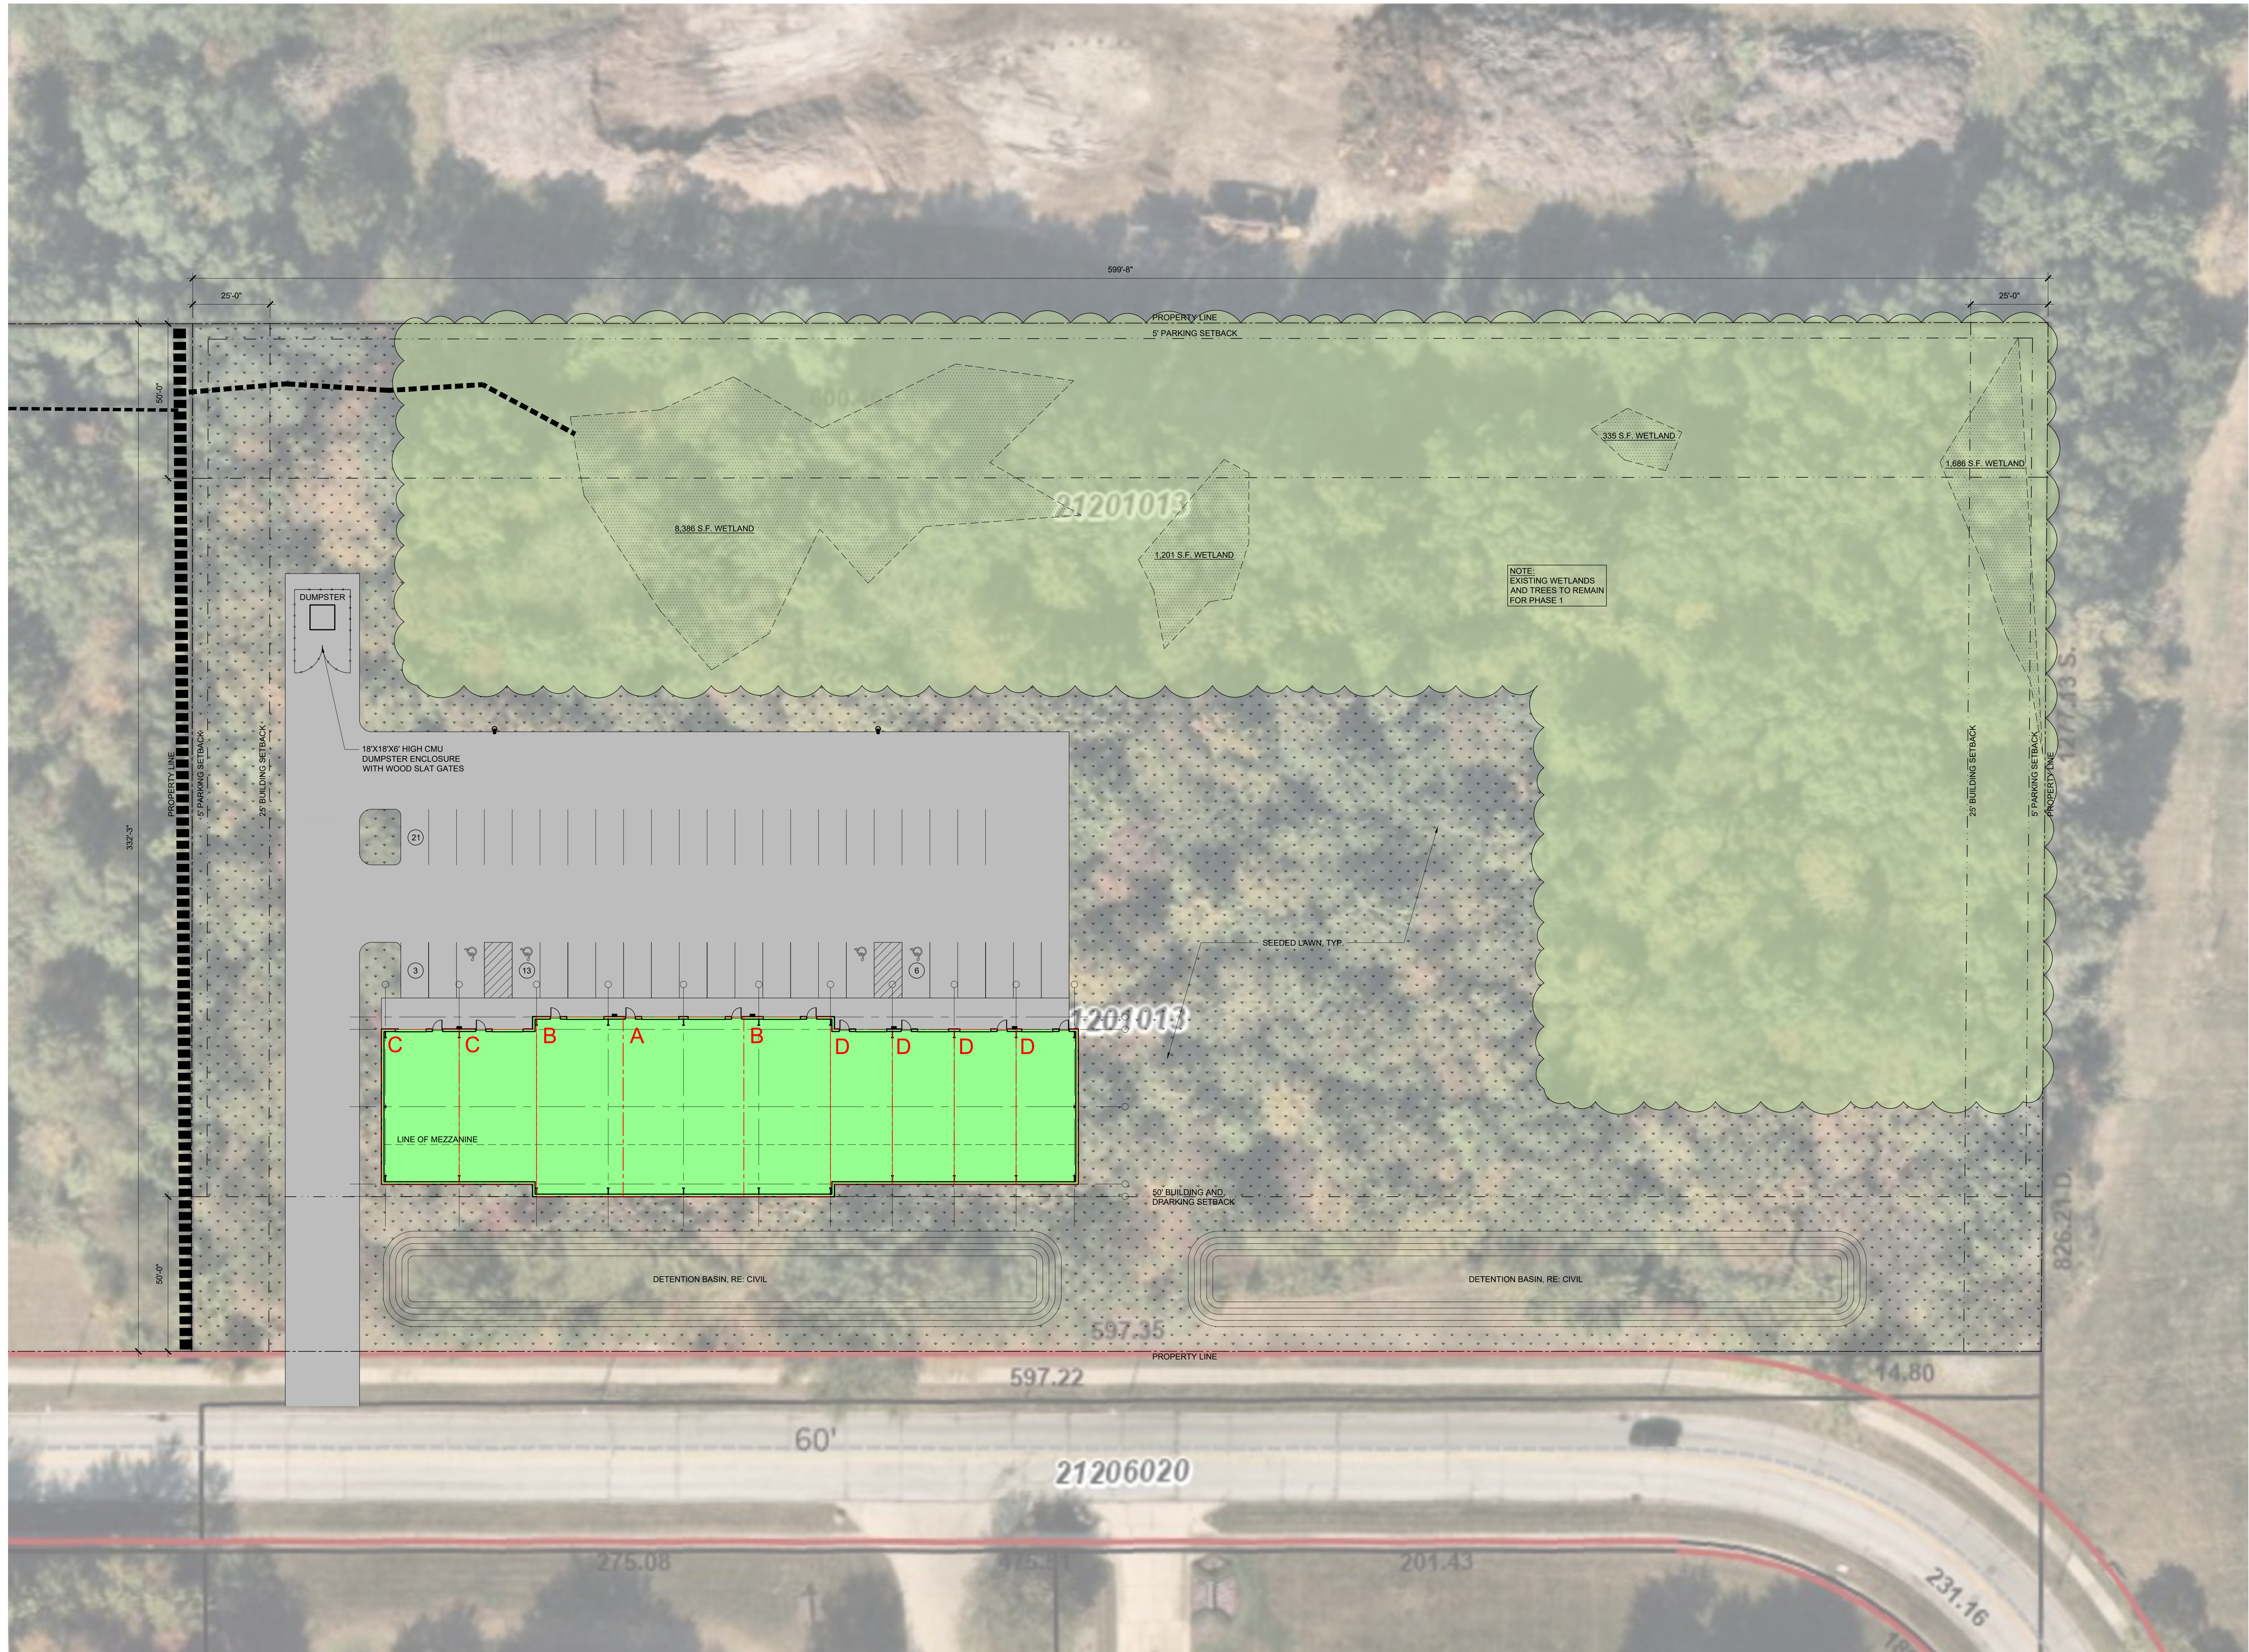

Project:



L7 GROUP
WESTLAKE FLEX CONDOS

Issuance:

Planning Commission 03.04.2026
Planning Commission 04.29.2026

Project Address:

RANNEY PARKWAY
WESTLAKE, OH 44145

Project Number:

26.06

Sheet Title:

ARCHITECTURAL &
LANDSCAPE PLAN - PHASE 1

Sheet Number:

AS101A

SPECS

46 PARKING SPACES
BUILDING IS 12,028 S.F.
A - 39'X58' / 2,262 S.F.
B - 28'X58' / 1,624 S.F.
C - 25'X50' / 1,250 S.F.
D - 20'X50' / 1,000 S.F.



ARCH. & LANDSCAPE PLAN - PHASE 1

SCALE: 1" = 20'-0"



NORTH