

TYP. PIN-MOUNT BACK-LIT ILLUM. CHANNEL LETTER w/ REMOTE POWER SUPPLIES SECTION DETAIL


SCALE: N.T.S.

A-1

EXTERIOR INSTALL

A FACE	
MATERIAL:	1/8" ALUM.
COLOR/ FINISH:	WHITE/ SATIN.
BORDER:	N/A.
VINYL:	N/A.
COLOR INFO.:	N/A.
C RETURNS	
DEPTH:	3"
MATERIAL:	0.063" ALUM.
COLOR/ FINISH:	BLACK/ SATIN.
D BACKS	
MATERIAL:	3/16" CLEAR LEXAN, EXTERIOR FACE SANDED
E INSIDE of CAN	
COLOR:	WHITE
F ILLUMINATION	
TYPE:	LEDs at LEXAN, SHINES INTO LETTER
TEMP. / COLOR:	6500°K WHITE
TERMINATION:	ALL LEDS TO BE TERMINATED w UL FASTENER

I WIRING	
I-C:	7/8" DIA. HOLE @ LEXAN w PAIGE WALL BUSTER CONNECTOR & CONDUIT, WRAP EXPOSED CONDUIT with VINYL FINISHED TO MATCH FASCIA - VIF COLOR
I-D:	DISCONNECT SWITCH - LOCATION TBD
I-F:	TO ELECTRICAL FEED
I-S:	U.L. APPROVED LOW VOLTAGE CLASS II WIRING
	ALL CONNECTIONS TO BE IN WATERPROOF BOXES
WIRE NOTE:	WIRES TO BE TERMINATED w UL LISTED FASTENERS
J POWER SUPPLY	
TYPE:	LOW VOLTAGE U.L. APPROVED LED POWER SUPPLY ACCESS WEATHERPROOF LED POWER SUPPLY BOX
VOLTAGE:	120V
M MOUNTING	
M-1:	EXISTING FASCIA
M-2:	1/4" ALLTHREAD WITH NUTSERT & NUTS/WASHERS
M-3:	1-1/2" SPACER
SPACER FINISH:	TO MATCH FASCIA VIF COLOR
M-4:	10-24 BOLT & NUT.
M-5:	1/2" x 1/2" ALUM. ANGLE SECURE TO RETURNS WITH
M-6:	#8 PAN-HEAD SCREWS
COLOR/FINISH:	MATCH RETURNS
M-7:	BLOCKING, PROVIDED BY OTHERS
W WEEP HOLE	
TYPE:	1/8" GAP @ B.O. LEXAN.

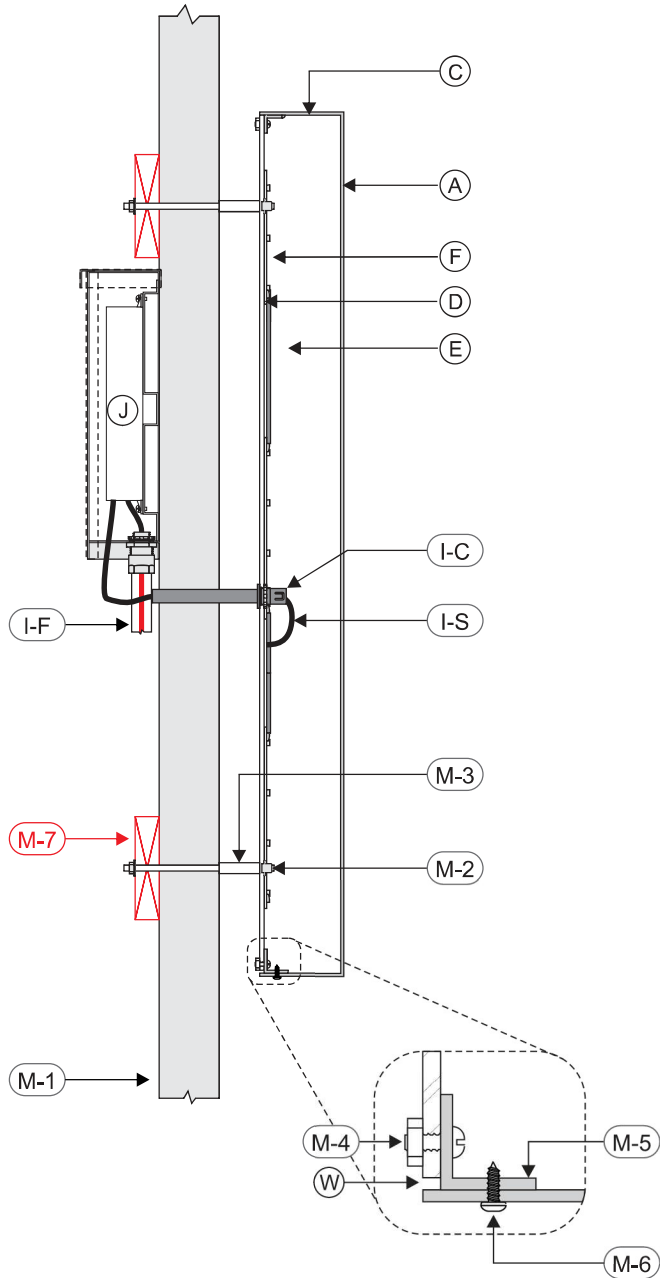

120V INSTALL	1. CUSTOMER G.C. TO PROVIDE ADEQUATE WOOD OR MTL. BLOCKING IN CORRELATION W/ FACADE FRAMING AS REQUIRED. 2. INSTALLER IS TO V.I.F. & PROVIDE THE PROPER NON-CORROSIVE MOUNTING HARDWARE TO ENSURE SAFE INSTALLATION. 3. ALL EXTERIOR FACADE PENETRATIONS TO BE WATERTIGHT. 4. INSTALLATION TO MEET CURRENT N.E.C., U.L. & LOCAL CODES. LOCATION OF THE DISCONNECT SWITCH AFTER INSTALLATION SHALL COMPLY WITH ARTICLE 600.6(A) (1) OF THE NATION ELECTRICAL CODE	ELECTRICAL	1. ALL ELECTRICAL COMPONENTS TO BE U.L. APPROVED. 2. CUSTOMER IS RESPONSIBLE FOR ONE (1) 120v/ 20a DEDICATED CIRCUIT w/ GROUND PER SIGN TO WITHIN 6' OF SIGN. 3. THIS SIGN IS INTENDED TO BE INSTALLED IN ACCORDING W/ THE REQUIREMENTS OF ARTICLE 600 OF THE NATIONAL ELECTRICAL CODE AND/OR OTHER APPLICABLE LOCAL CODES. THIS INCLUDES PROPER GROUNDING & BONDING OF THE SIGN.	FABRICATOR	1. PLACEMENT OF LIGHTING ELEMENTS FOR OPTIMUM ILLUMINATION OF SIGN TO BE DETERMINED IN PRODUCTION. 2. MANUFACTURER & U.L. LABELS TO BE APPLIED & VISIBLE FROM THE GROUND, LOCATED ON THE LAST CHANNEL LETTER OR END OF THE SIGN BOX/FREESTANDING SIGN	UL ALL ELECTRICAL COMPONENTS ARE TO BE UL APPROVED



Locations in:
Florida
Maryland
New Jersey
South Dakota
Tel 800.843.9888
www.personaservicesgroup.com



This sign is intended to be installed in accordance with the requirements of Article 600 of the National Electric Code and/or other applicable local codes. This includes proper grounding and bonding of the sign.

This is an original document created by Persona Services Group provided specifically to the client for the client's personal use. This document should not be shared, reproduced, disclosed or otherwise used without written permission from Persona Services Group.

CLIENT & LOCATION



PORTLAND LEATHER

PORTLAND LEATHER GOODS
CROCKER PARK
161 MAIN ST
SPACE #339
WESTLAKE, OH 44145

LEAD NO.

236303 T1

DATE

6/19/2026

REVIEW

SM/PM

RR/ FS

ARTIST

JS

SEG. NO.

SHEET NO.

5 of 9