


Option 2

SURVEY REQUIRED

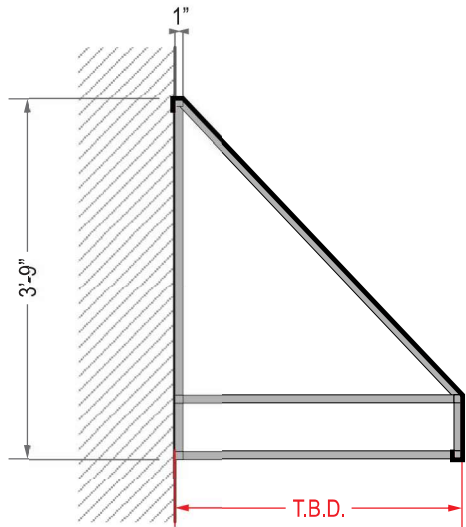


SIDE



FRONT

NOTE: TOP CLIP TO BE PLACED 1'-6" IN FROM EITHER END OF AWNING & THEN CENTERED BETWEEN EACH TRUSS. (4'-0" MAX ON CENTER).

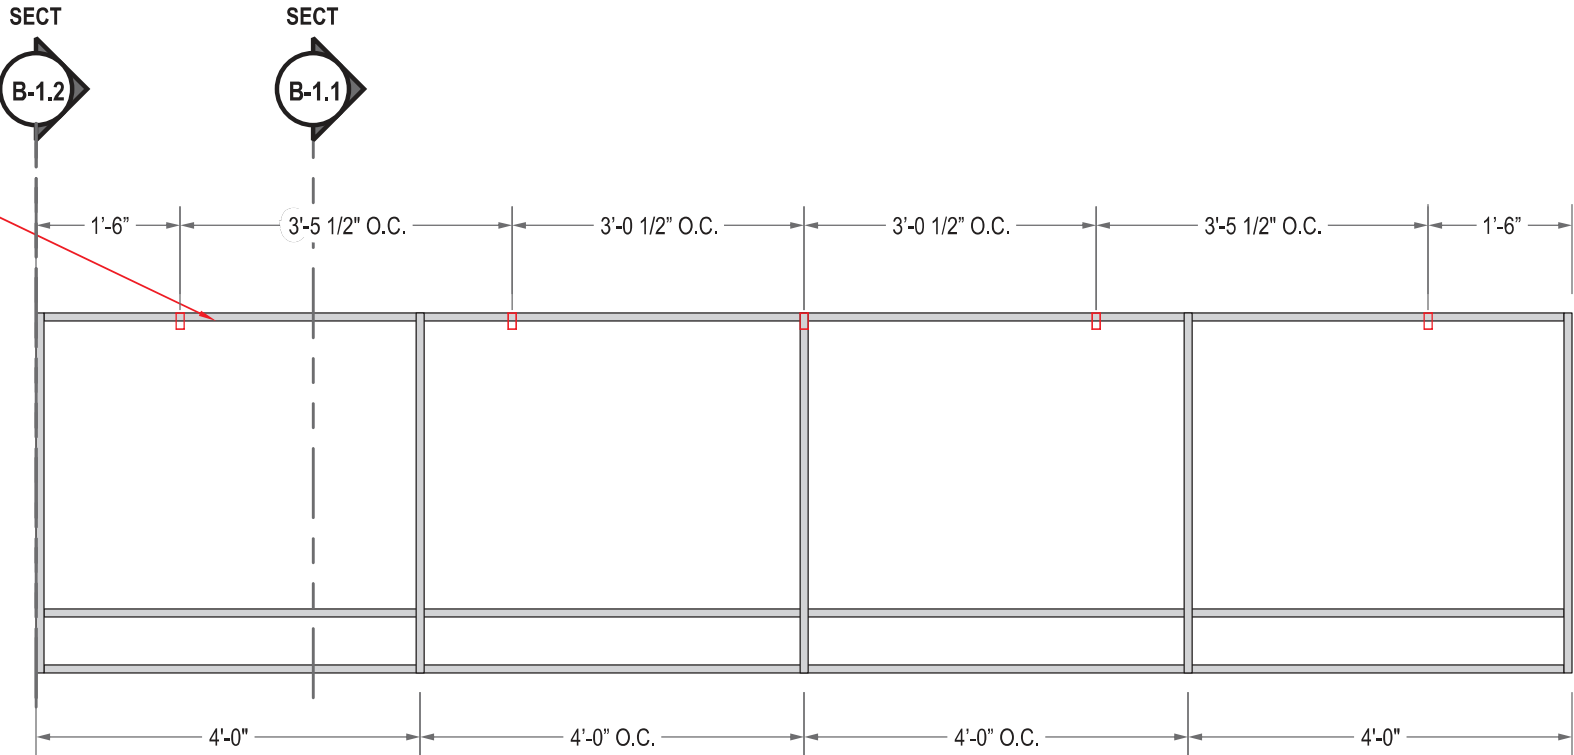

FRAMING

FINISH SCHEDULE

	V.I.F. COLOR
	FRAME COLOR